




NORTH EAST ELEVATION

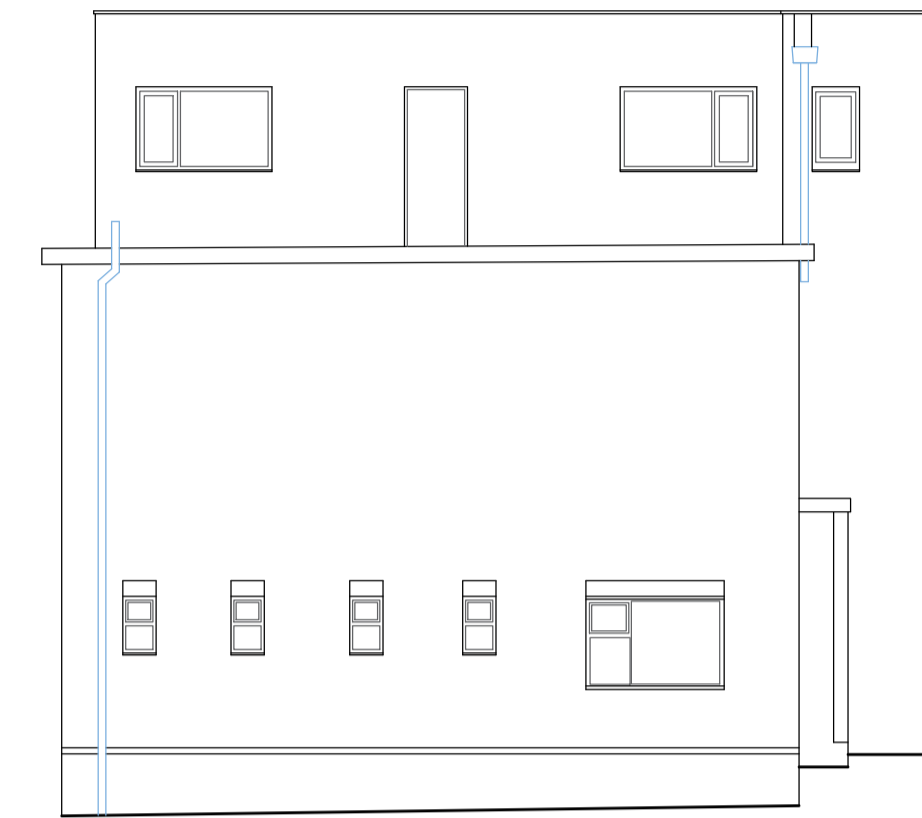


SOUTH EAST ELEVATION

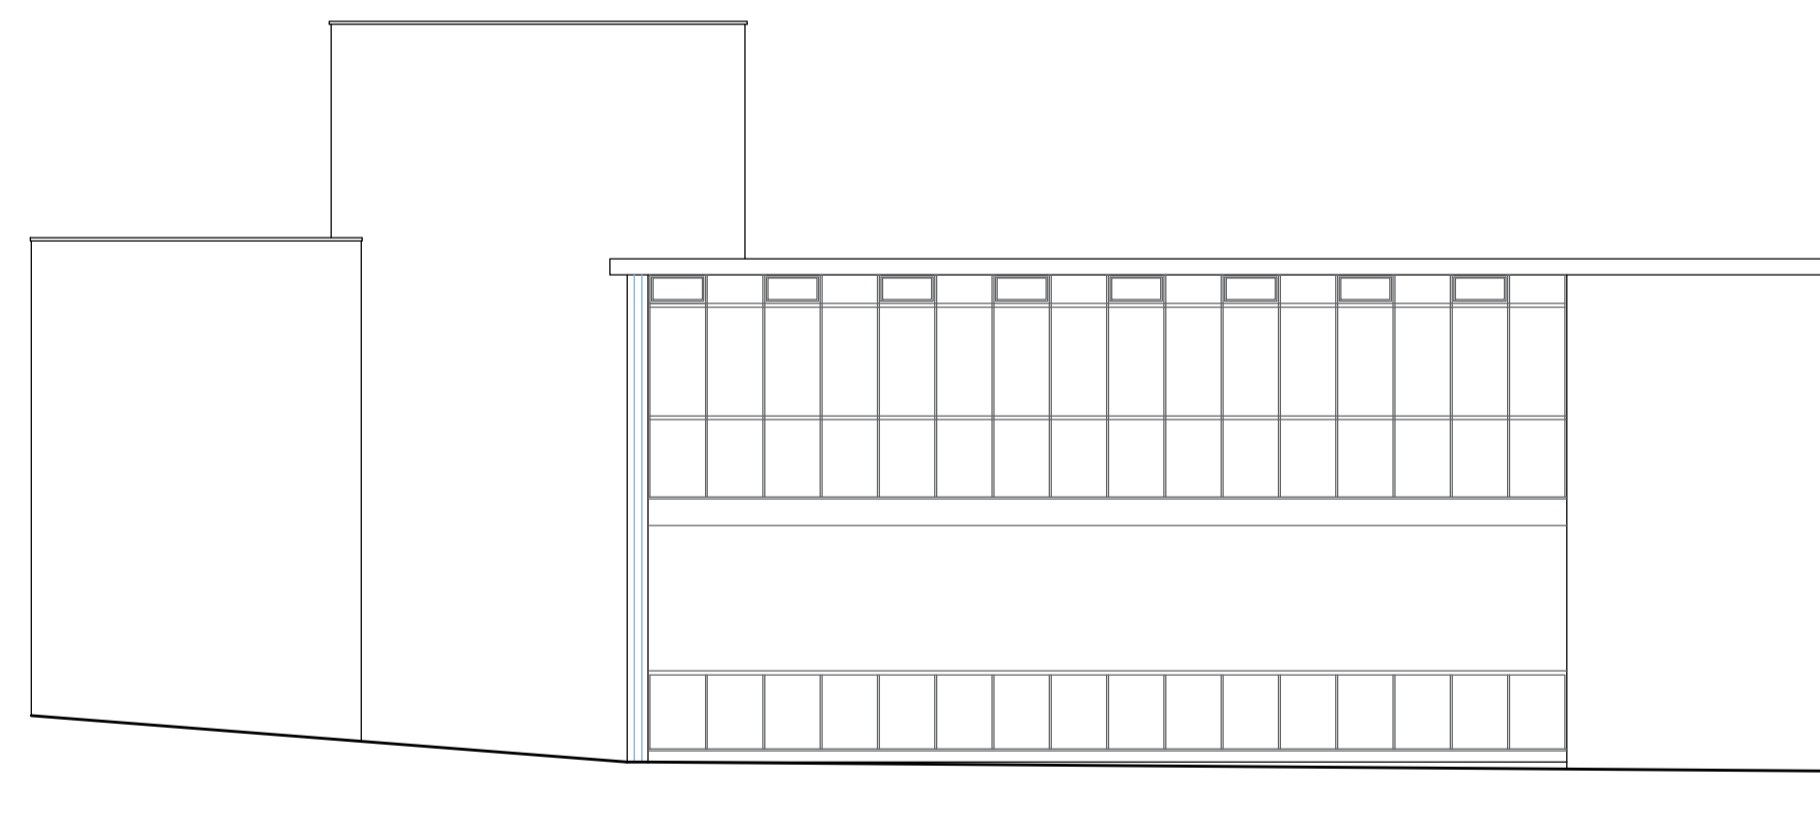

SOUTH WEST ELEVATION

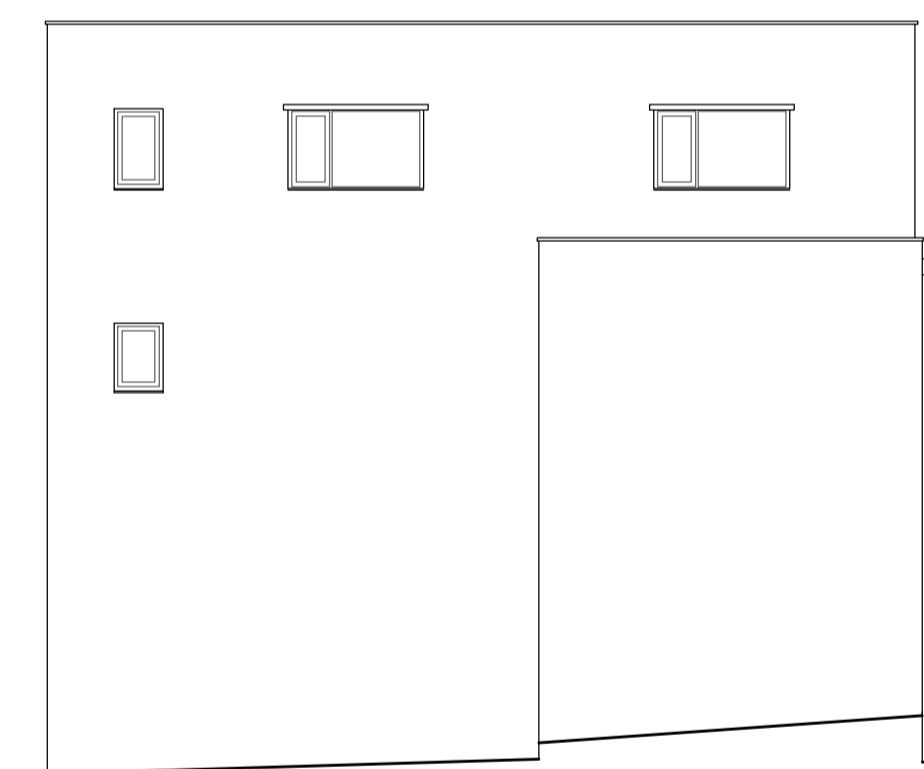

NORTH WEST ELEVATION

		OFFICE ONE, 34 VICTORIA ROAD, BARNESLEY, S70 2BU		Phone: 01226 208482 Email: info@whiteaguspартnership.co.uk Web: www.whiteaguspартnership.co.uk	
ARCHITECTURAL SERVICES			Project.		
MC MILLS & CO LTD LOWER CASTLEREAGH ST BARNESLEY, S70 1AR			Client. MR C. LAWLOR		
Drawing Title.		Date.		Scale.	
ELEVATIONS AS EXISTING		JUNE 2020		1:100 @ A1	
Ref.		Dwg. No.		Rev.	
19-179		02		02	
Date	Suffix	Description	Date	Suffix	Description