


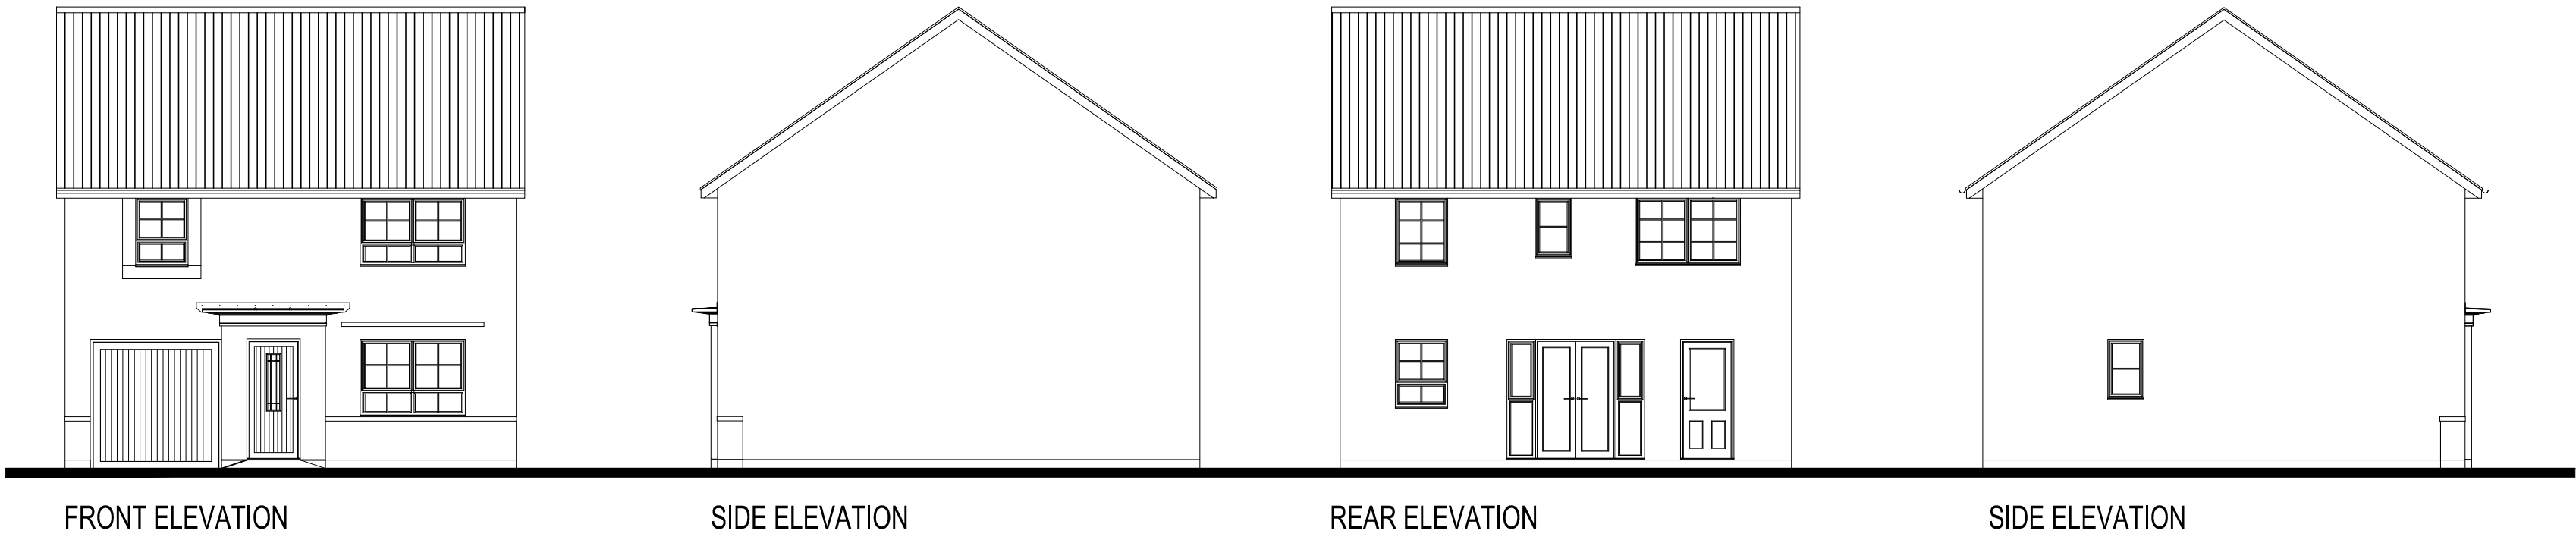


FRONT ELEVATION


SIDE ELEVATION

REAR ELEVATION


SIDE ELEVATION

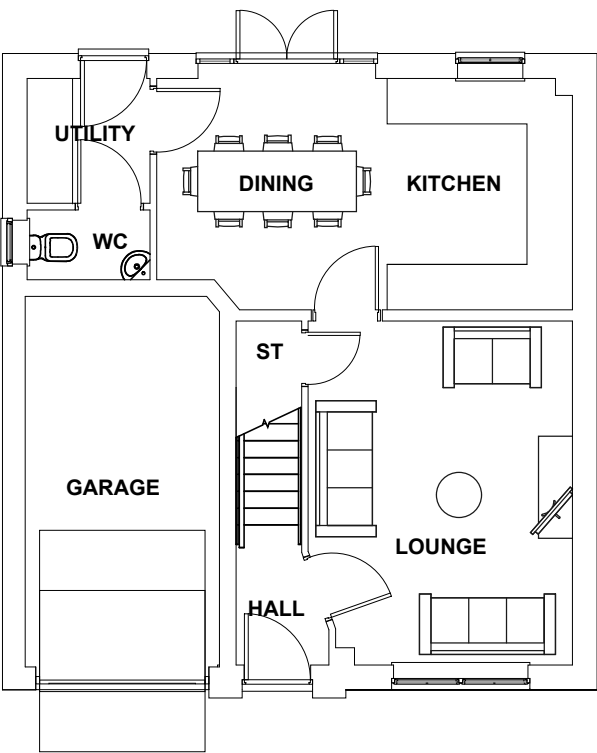

GROUND FLOOR PLAN

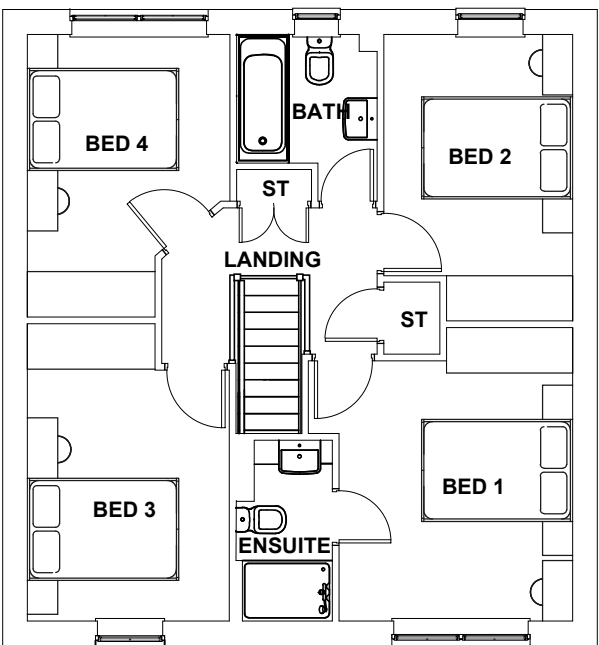

FIRST FLOOR PLAN

 

CLIENT:
BARRATT LEEDS

PROJECT:
PROPOSED RESIDENTIAL DEVELOPMENT
LIDGETT LANE, PILLEY

DRAWING:
WINDERMERE - AS
PLANS & ELEVATIONS

DRAWING NUMBER:
P16:5016:16

SCALE @ A2:
1:100

DRAWN: KW DATE:
JULY 18

CHECKED: LM DATE:
JULY 18