


ALL DIMENSIONS ARE IN mm UNLESS NOTED OTHERWISE
 N.G.R E: 439803 N: 410694

- DIRECTIONS TO SITE:
- TRAVELING ON THE A1(M)
 - EXIT AT JUNCTION 38
 - TAKE THE A638 NORTH WEST
 - CONTINUE ON A638 FOR APPROX 3.8MILES
 - AT MINSTHORPE LANE ROUNDABOUT, TAKE THE 2ND EXIT ONTO A6201
 - CONTINUE ON A6201 FOR APPROX 2.3MILES
 - AT BEAMSHAW ROUNDABOUT, TAKE THE 1ST EXIT ONTO A628
 - CONTINUE ON A628
 - ONTO BRIERLEY ROAD TO THE ROUNDABOUT, TAKE FIRST LEFT AND SITE IS ON THE LEFT HAND SIDE

REV	PLANNING ISSUE	GJ	PM	16.02.26
	MODIFICATION	BY	GH	DATE

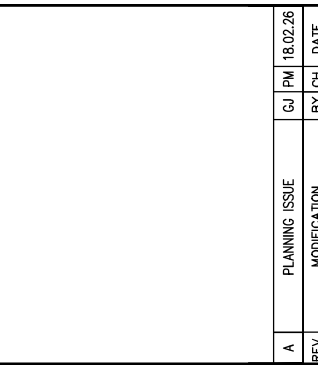





2nd Floor, Building C, One Central Park,
 Northampton NN4 6EP
 Tel: 0161 785 4500
 Fax: 0161 785 4501
 Web: www.clarke-telecom.com




Cell Name	SOUTHGATE SW	Opt	-
Cell ID No			
CSID	-	VF	-
TEF	23613521	N/A	80646
Project No.	-	ITM Cell ID	-
TBC	-		-

Site Address / Contact Details
 SOUTHGATE
 SHAFTON
 BARNESLEY
 SOUTH YORKSHIRE
 S72 8QG

Drawing Title	SITE LOCATION MAPS	Dwg Rev	
Purpose of Issue	PLANNING		
Drawing Number	100		
Surveyed By	SSB	Original Sheet Size	A3
Drawn	GJ	Date	16.02.26
Checked	PM	Date	16.02.26
		Pack Issue	A
			B

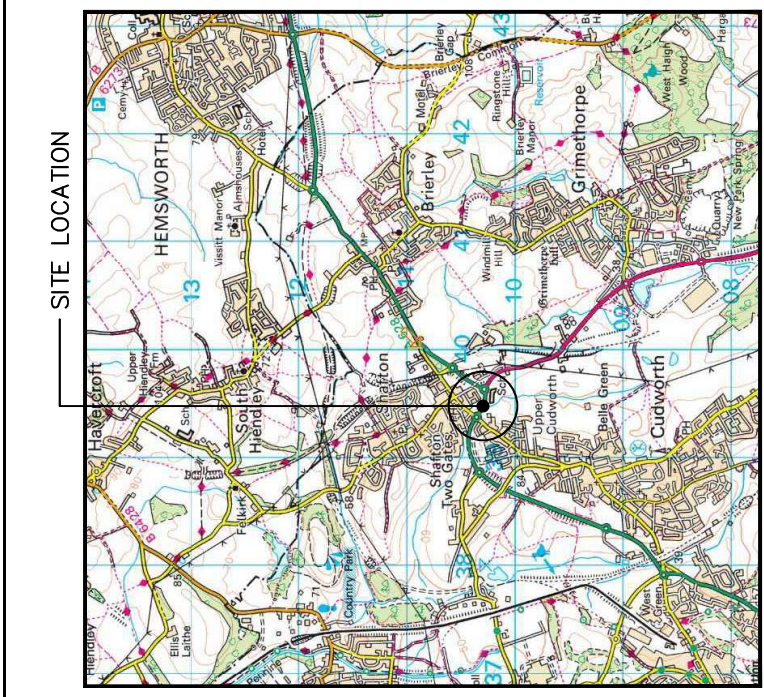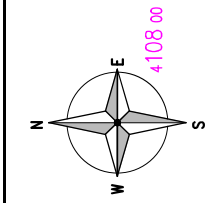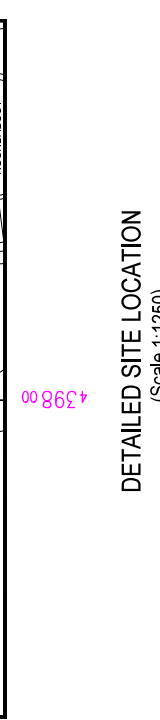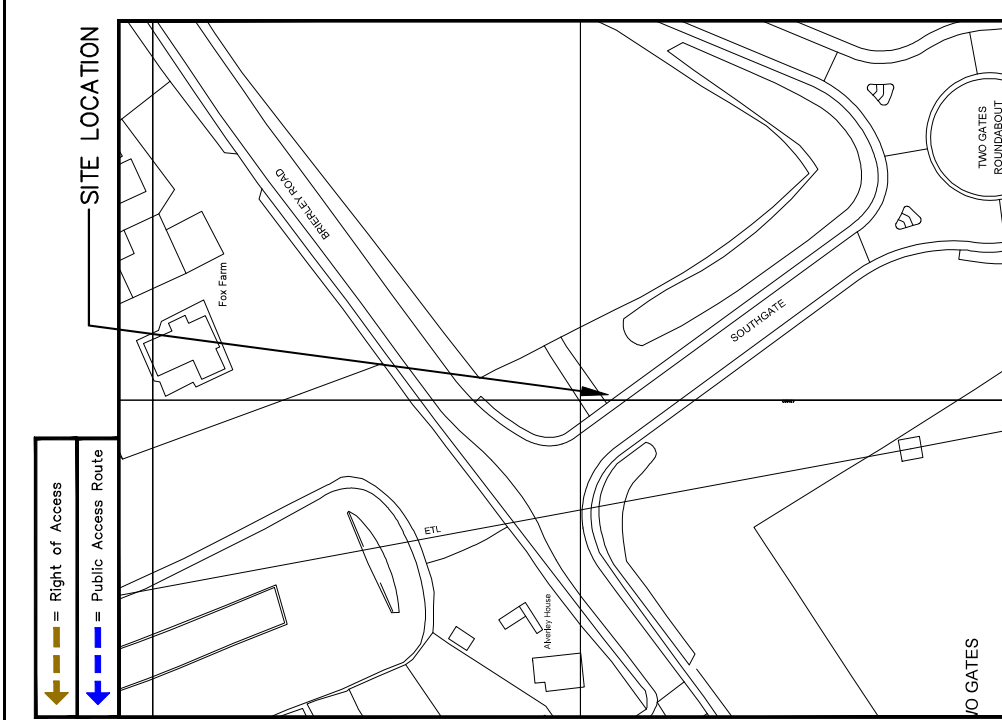

SITE LOCATION
 (Scale 1:50000)

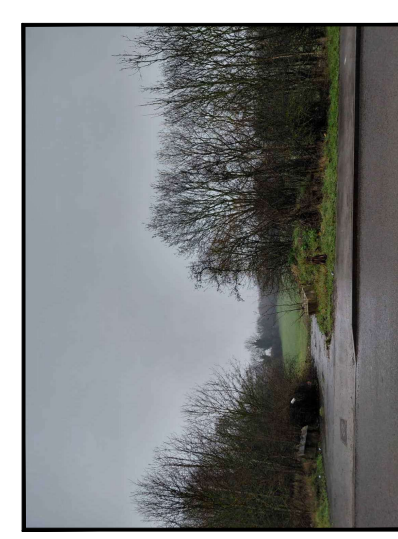


SITE PHOTOGRAPH

ALL DIMENSIONS ARE IN mm UNLESS NOTED OTHERWISE
 N.G.R. E: 439803 N: 410694

NOTES:

PLANNING ISSUE	GJ	PM	18.02.26
MODIFICATION	BY	GH	DATE
REV			



2nd Floor, Building C, One Central Park
 Waterbury Way, Wetherby, LS23 7BQ
 Tel: 0161 785 4500
 Fax: 0161 785 4501
 Web: www.clarke-telecom.com



Cell Name	Opt.
SOUTHGATE SW	-
Cell ID No	
CSID	- VF - TEF
23613521	N/A 80646
Project No.	- TM Cell ID - N/A
TBC	- -

Site Address / Contact Details

SOUTHGATE
 SHAFTON
 BARNESLEY
 SOUTH YORKSHIRE
 S72 8QG

Drawing Title: EXISTING SITE PLAN

Purpose of Issue: PLANNING


Drawing Number: 200

Surveyed By: SSB Original Sheet Size: A3

Drawn: GJ Date: 18.02.26 Checked: PM Date: 18.02.26

Dwg Rev: A

Pack Issue: B

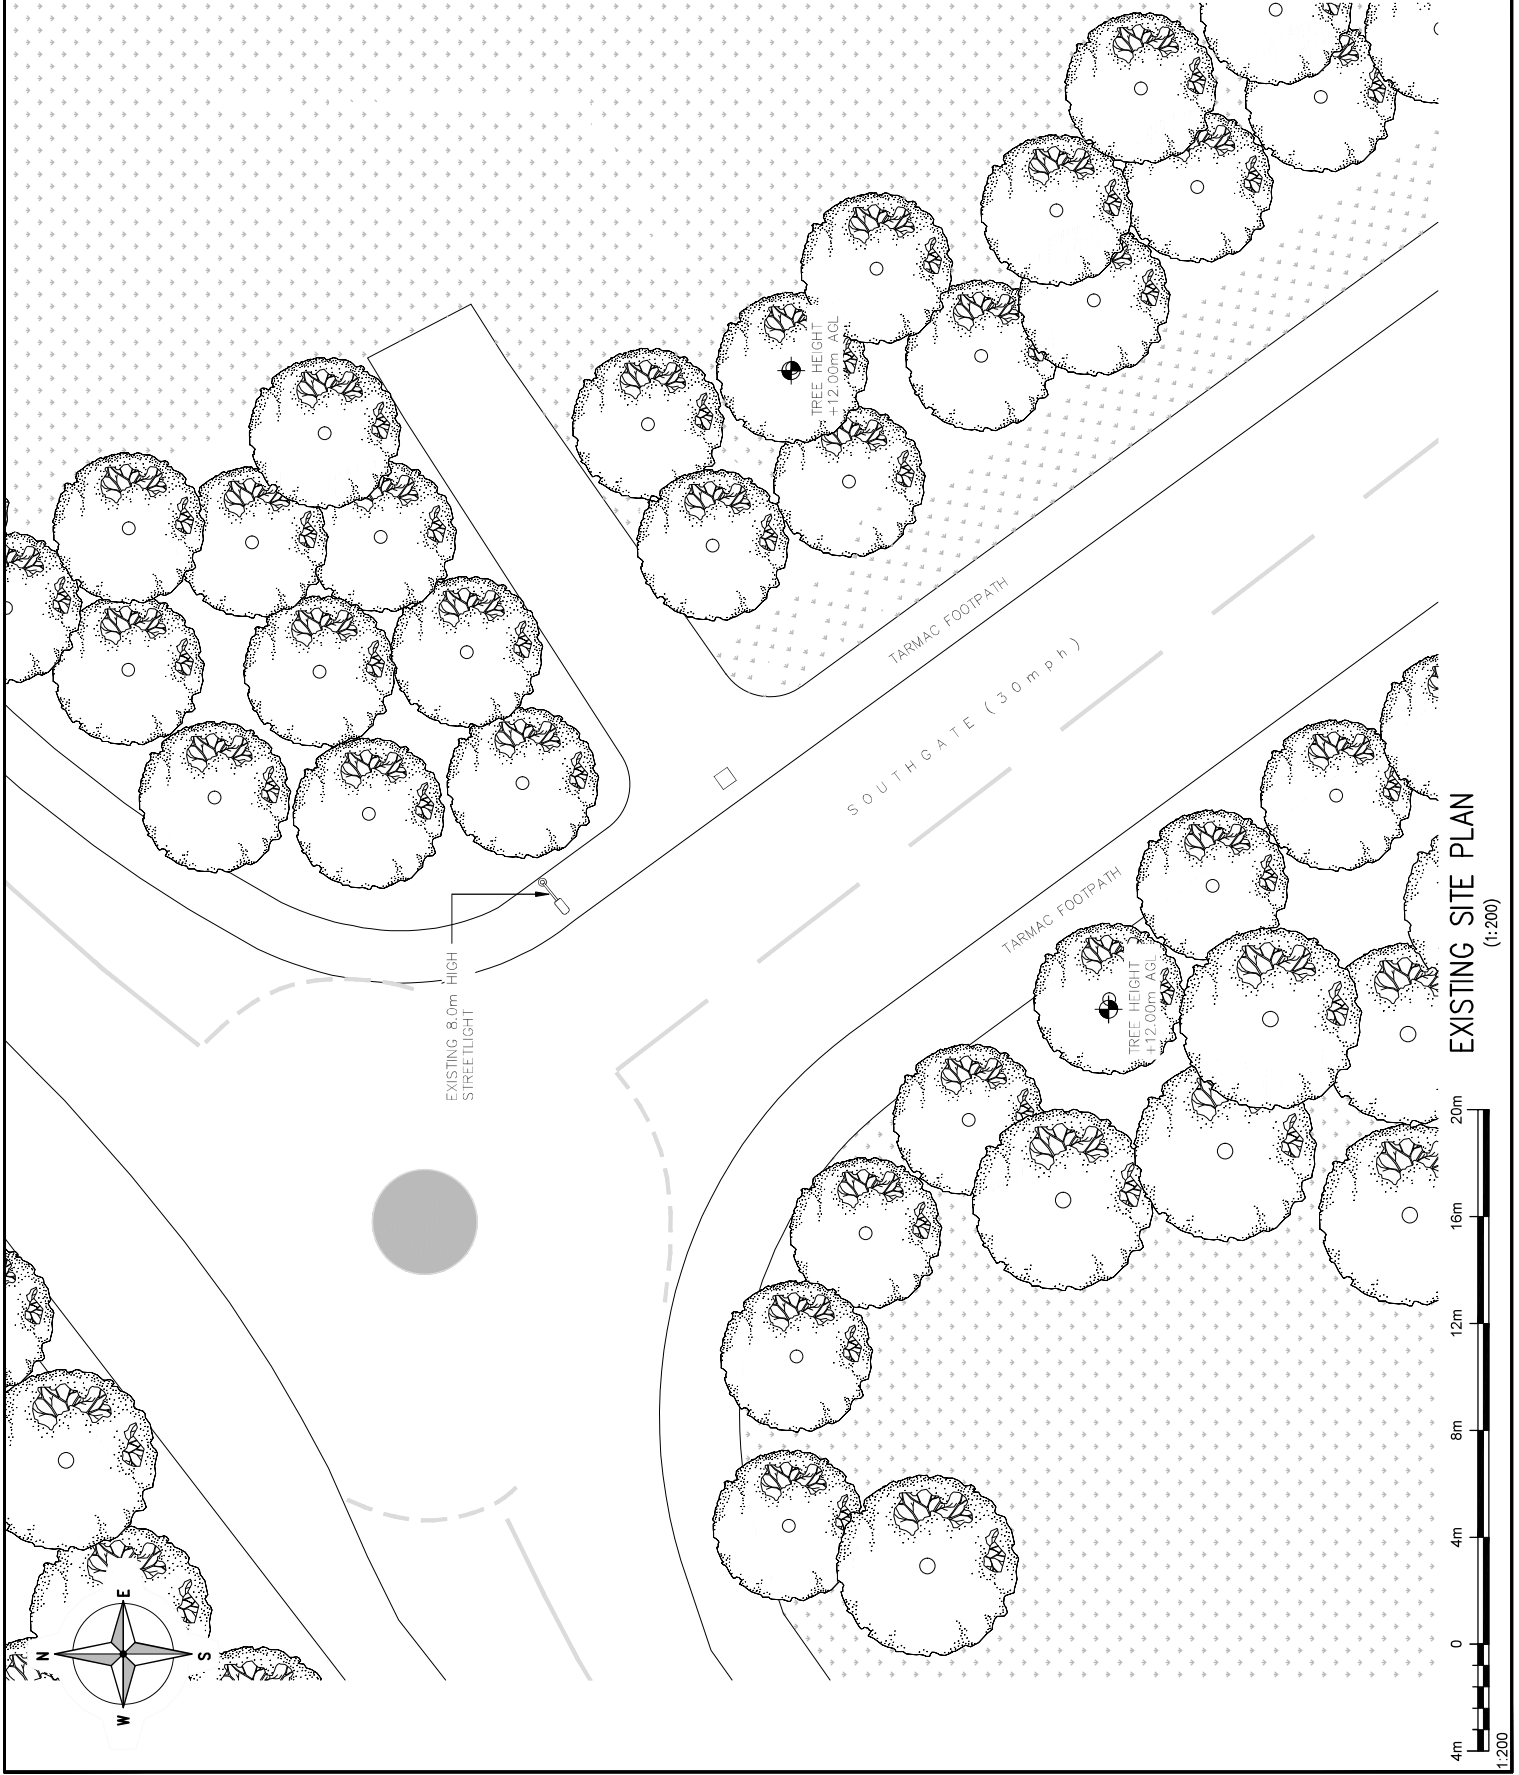

ALL DIMENSIONS ARE IN mm UNLESS NOTED OTHERWISE
 N.G.R. E: 439803 N: 410694
 NOTES:


REV	PLANNING ISSUE	GJ	PM	18.02.26
	MODIFICATION	BY	GH	DATE



Cell Name	Opt.	
SOUTHGATE SW	-	
Cell ID No		
CSID	VF	TEF
23613521	N/A	80646
Project No.	ITM Cell ID	N/A
TBC		

Site Address / Contact Details
 SOUTHGATE
 SHAFTON
 BARNLEY
 SOUTH YORKSHIRE
 S72 8QG

Drawing Title	PROPOSED SITE PLAN
Purpose of Issue	PLANNING
Drawing Number	201
Surveyed By	SSB
Original Sheet Size	A3
Drawn	GJ
Date	18.02.26
Checked	PM
Date	18.02.26
Pack Issue	A
Issue	B

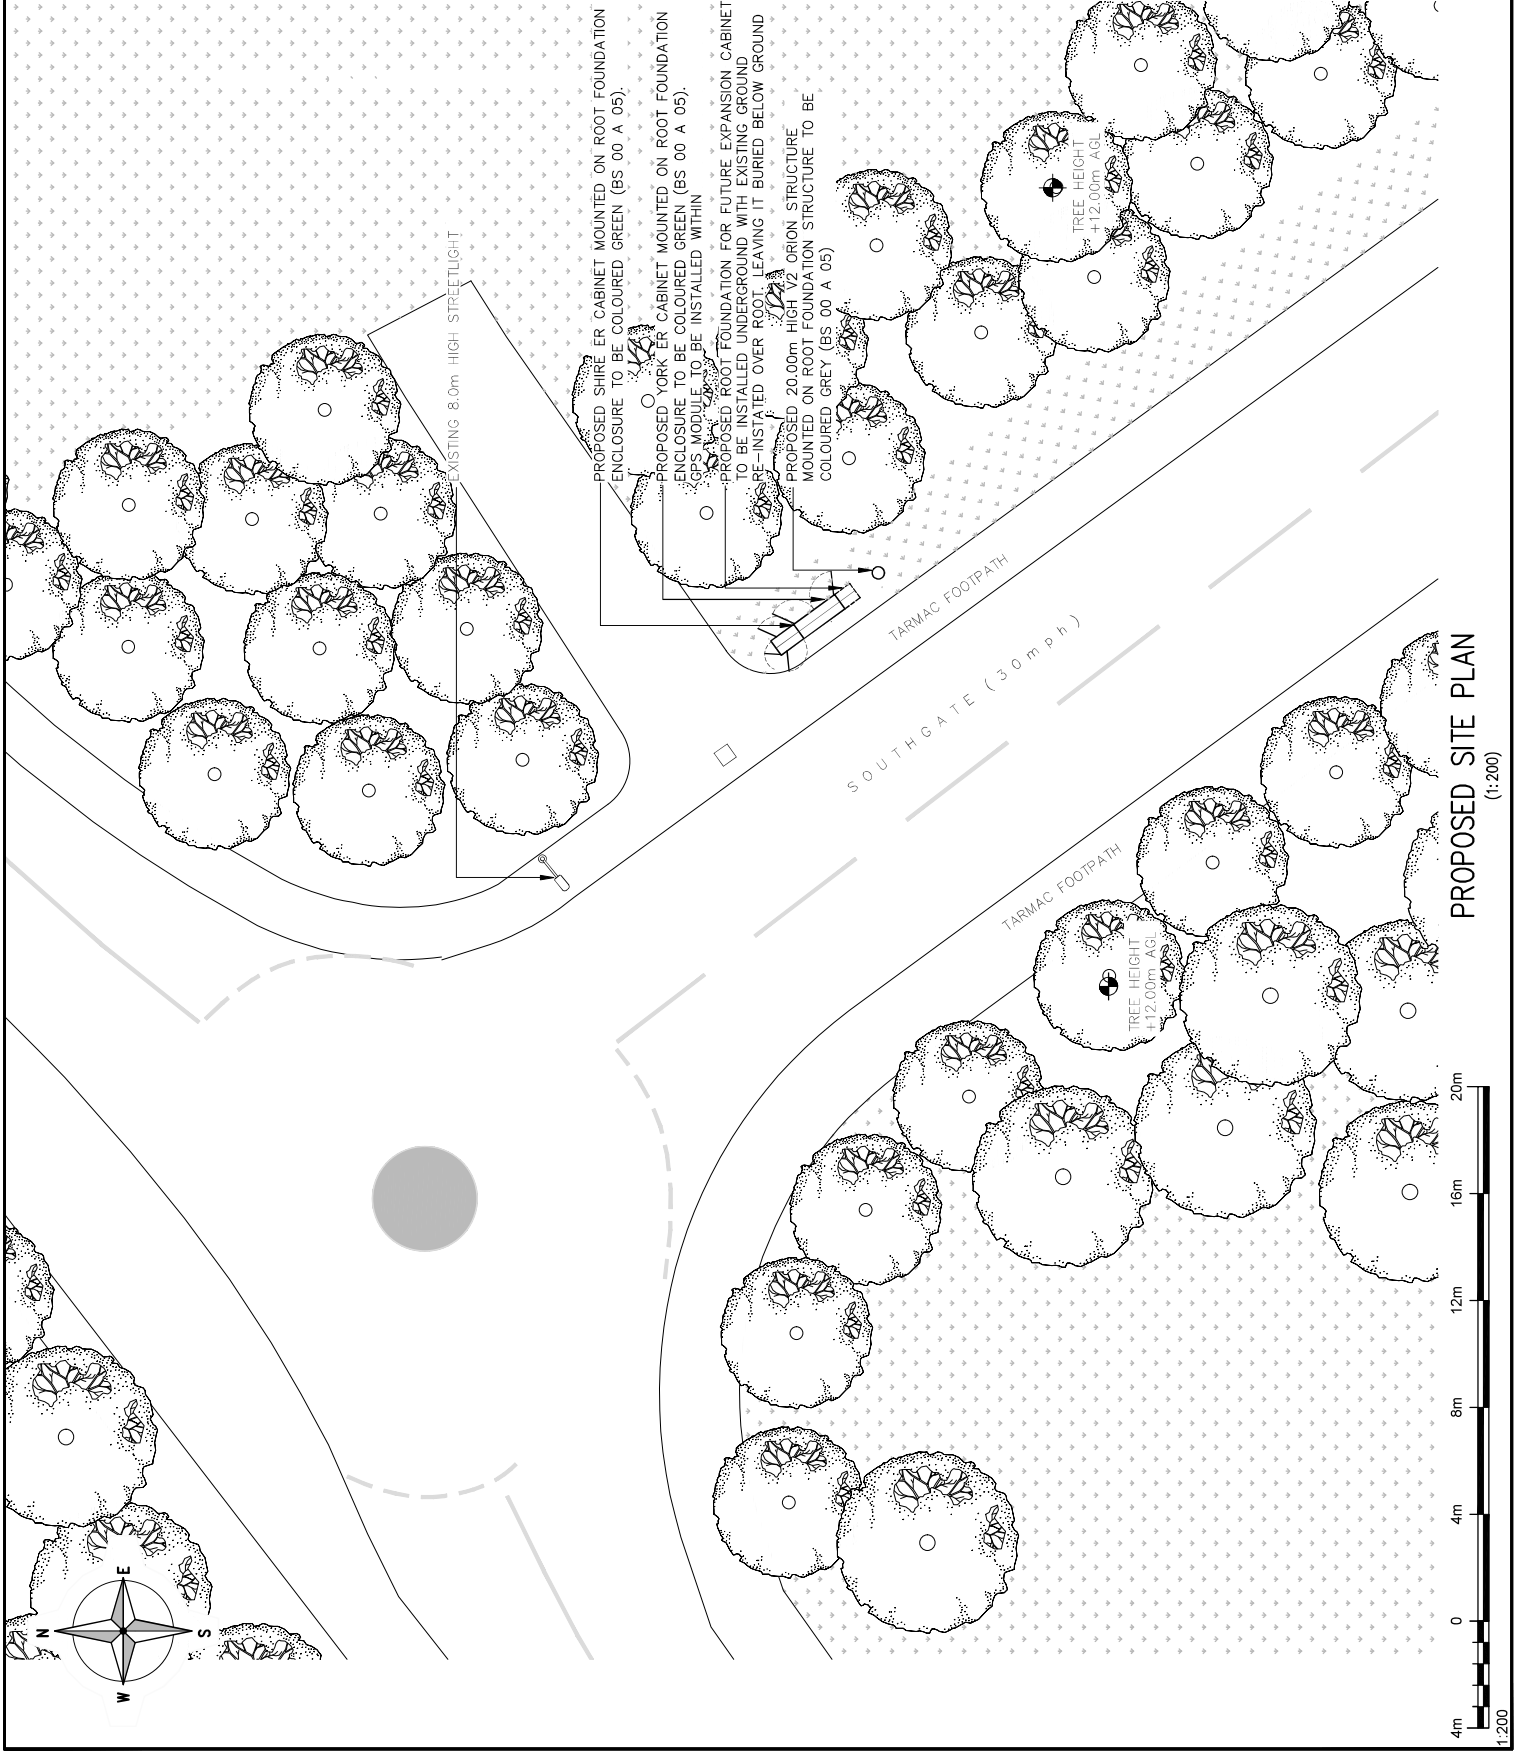

PROPOSED SITE PLAN
 (1:200)

ALL DIMENSIONS ARE IN mm UNLESS NOTED OTHERWISE

N.G.R E: 439803 N: 410694

NOTES:

PLANNING ISSUE	GJ	PM	18.02.26
MODIFICATION	BY	GH	DATE



2nd floor, Building C, One Central Park
 Northway, Warrington, WA9 9SP
 Tel: 0161 785 4500
 Fax: 0161 785 4501
 Web: www.clarke-telecom.com




Cell Name	Opt.
SOUTHGATE SW	-


Cell ID No	
CSID	- VF - TEF
23613521	N/A 80646
Project No.	- ITM Cell ID - N/A
TBC	- -

Site Address / Contact Details
 SOUTHGATE
 SHAFTON
 BARNSLEY
 SOUTH YORKSHIRE
 S72 8QG

Drawing Title:	EXISTING ELEVATION
Purpose of Issue:	PLANNING
Drawing Number:	300
Surveyed By:	SSB
Drawn:	GJ
Date:	18.02.26
Checked:	PM
Date:	18.02.26
Original Sheet Size:	A3
Issue:	A
Issue:	B

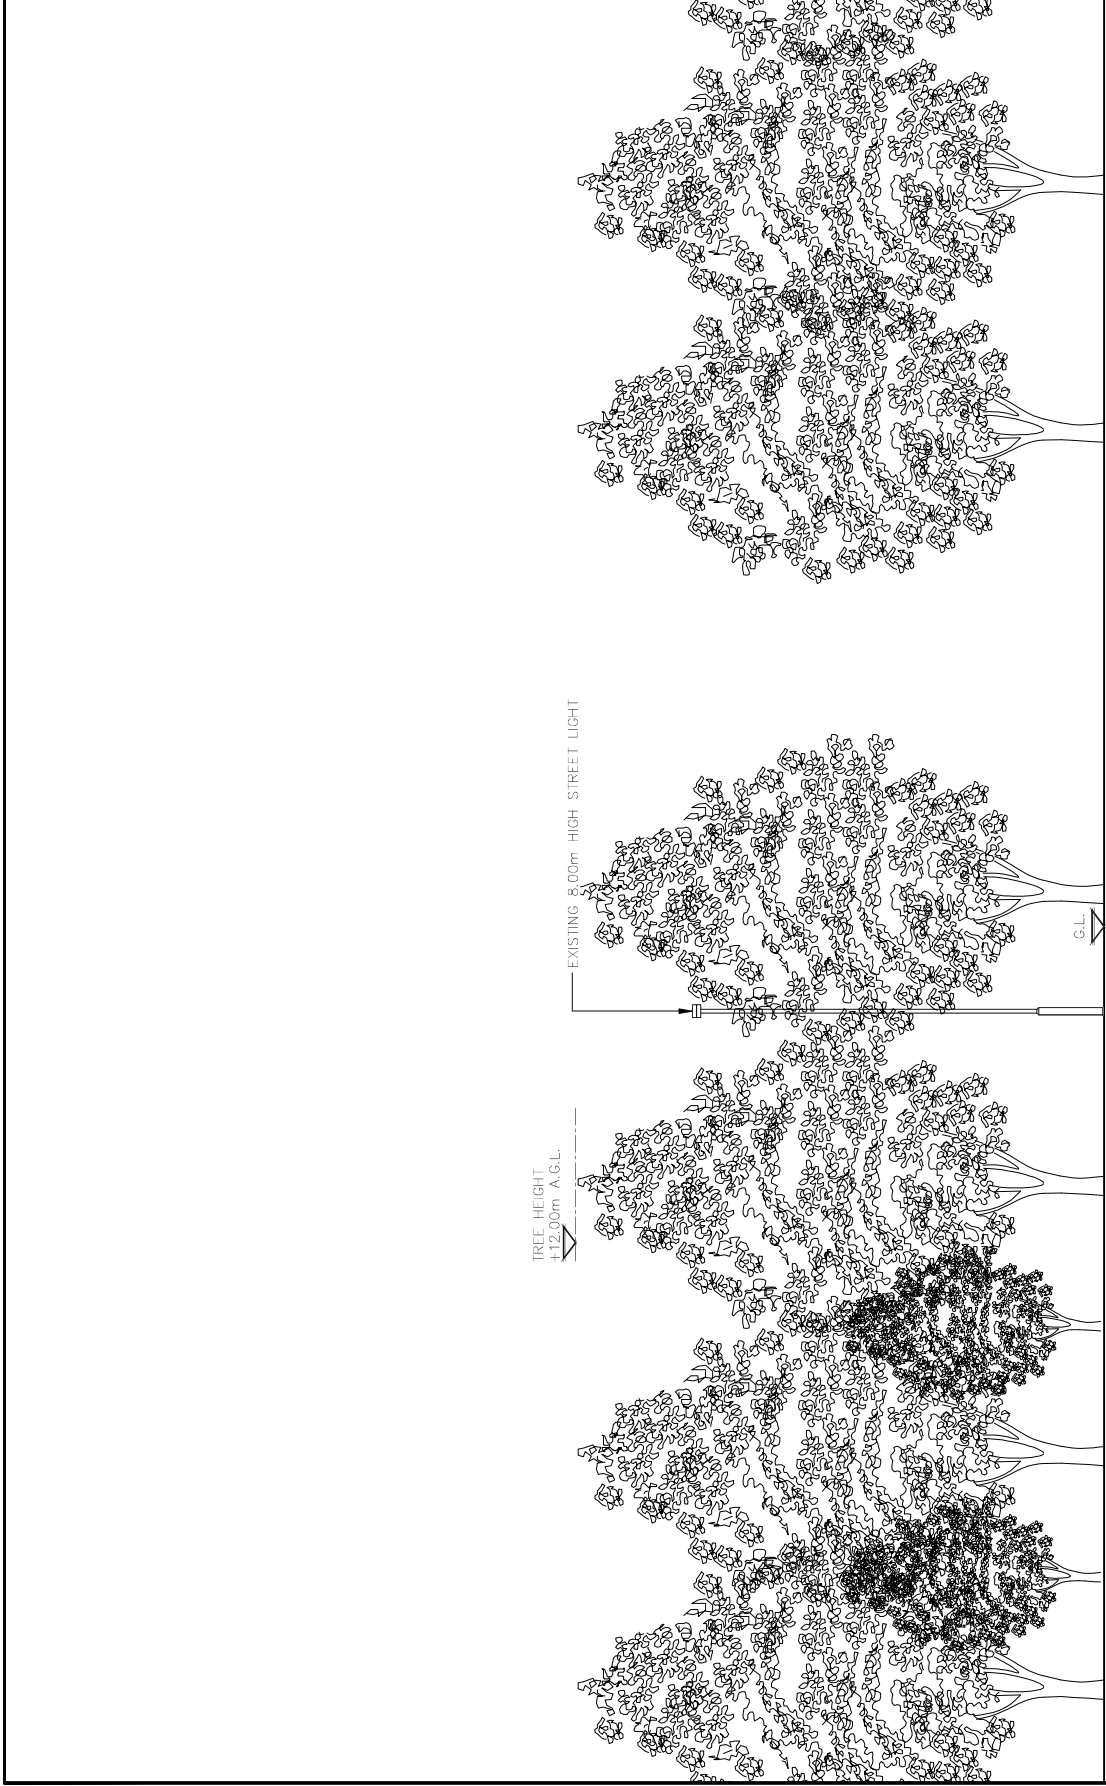

EXISTING SOUTH WEST ELEVATION
 (1:125)

 

ALL DIMENSIONS ARE IN mm UNLESS NOTED OTHERWISE

N.G.R. E: 439803 N: 410694

NOTES:

PLANNING ISSUE	GJ	PM	18.02.26
MODIFICATION	BY	GH	DATE




Cell Name	Opt.
SOUTHGATE SW	-

Cell ID No	
CSID	- VF - TEF
23613521	N/A 80646
Project No.	- ITM Cell ID - N/A
TBC	- - -

Site Address / Contact Details
 SOUTHGATE
 SHAFTON
 BARNESLEY
 SOUTH YORKSHIRE
 S72 8QG

Drawing Title:	PROPOSED SITE ELEVATION
Purpose of Issue:	PLANNING
Drawing Number:	301
Surveyed By:	SSB
Drawn:	GJ
Date:	18.02.26
Checked:	PM
Date:	18.02.26
Original Sheet Size:	A3
Pack Issue:	B

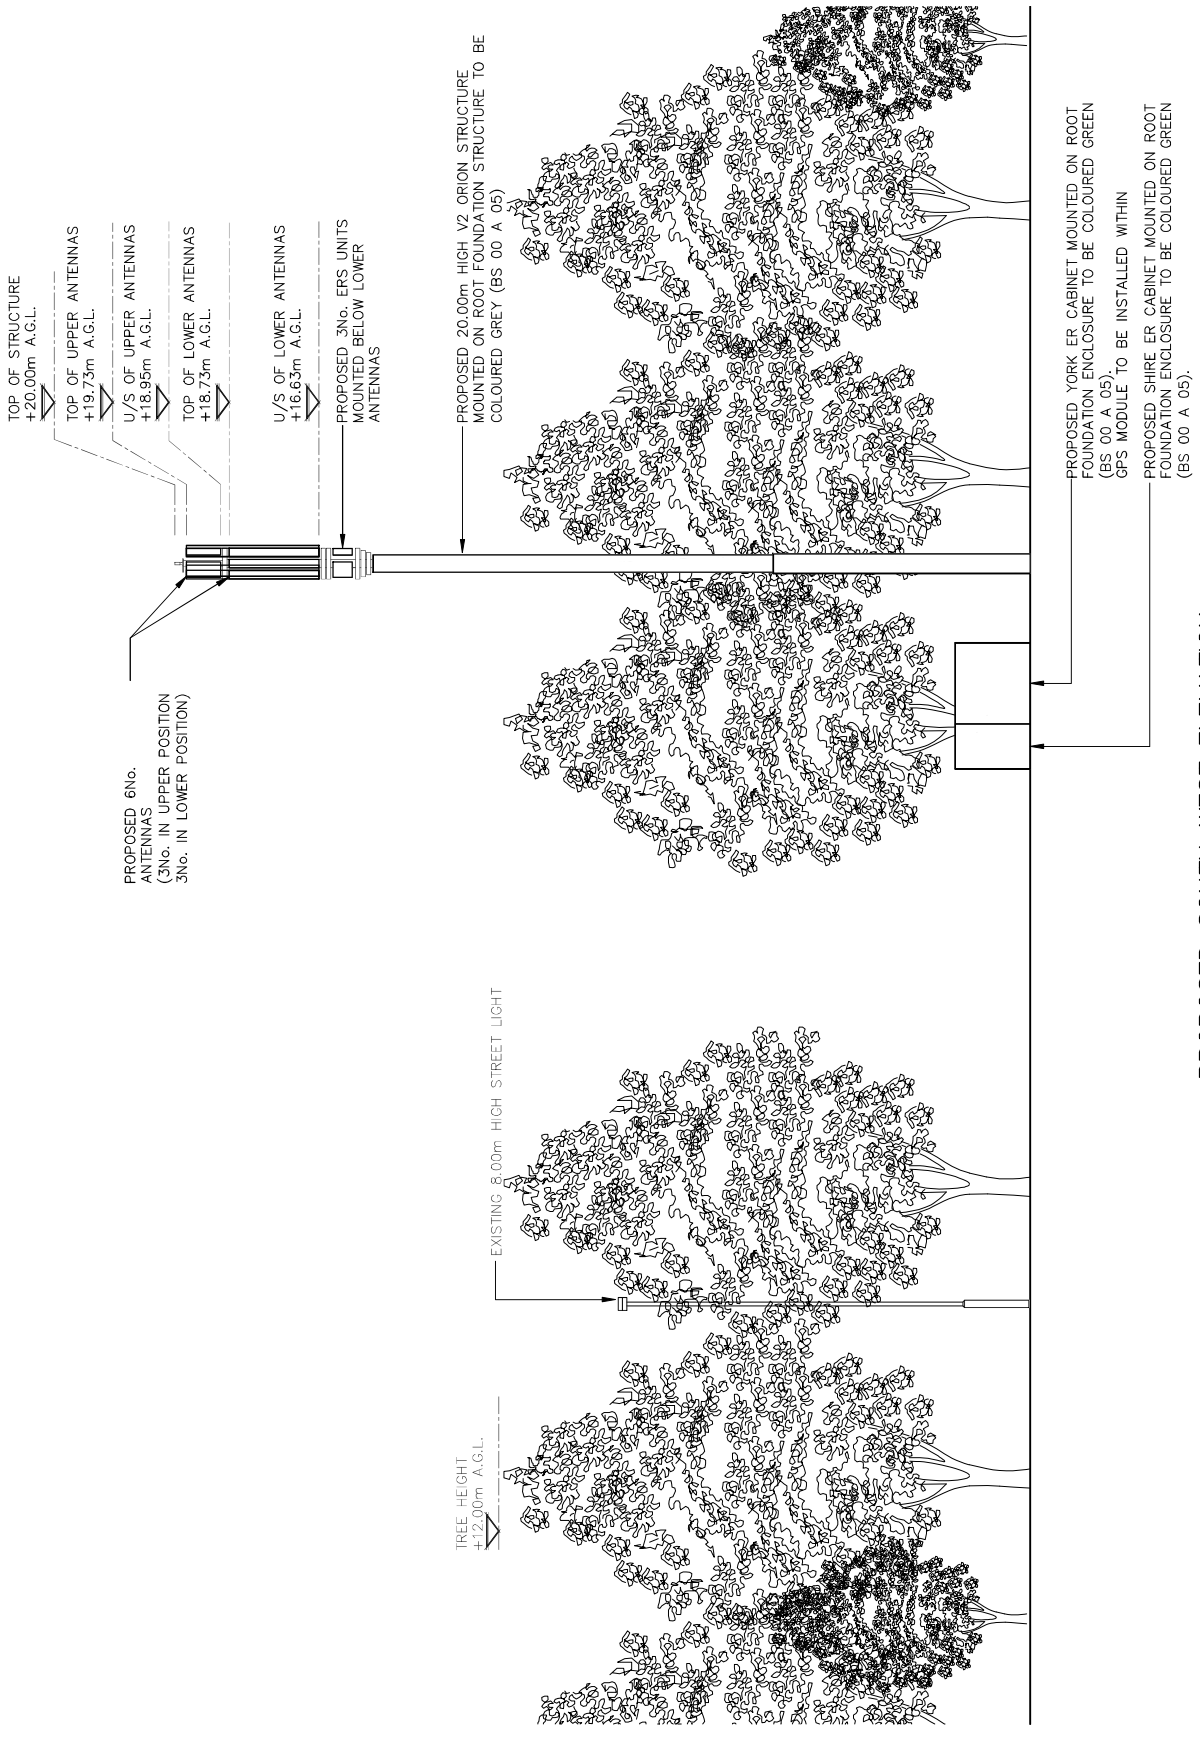

PROPOSED SOUTH WEST ELEVATION
 (1:125)

