


FIRST FLOOR PLAN

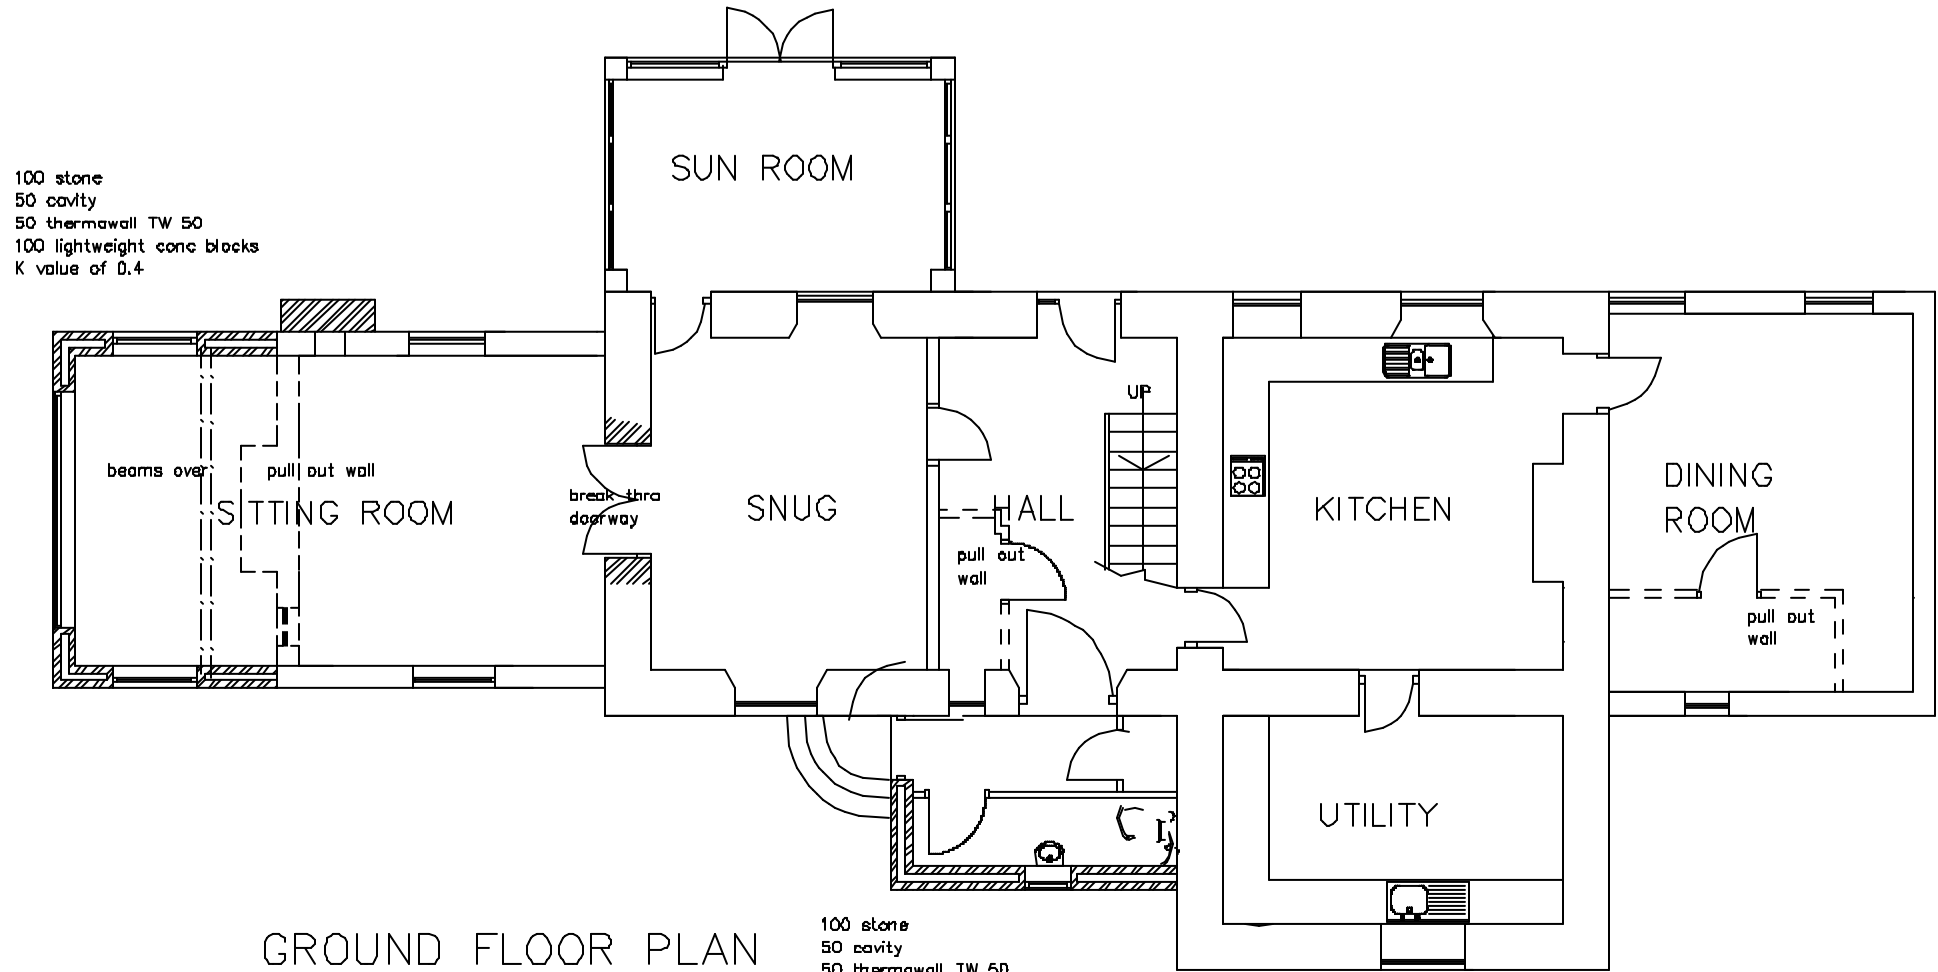

GROUND FLOOR PLAN

100 stone
50 cavity
50 thermawall TW 50
100 lightweight conc blocks
K value of 0.4

100 stone
50 cavity
50 thermawall TW 50
100 lightweight conc blocks
K value of 0.4

MALLALEU ARCHITECTS LTD
 WREN COTTAGE, STRINGER HOUSE LANE,
 EMLEY, HUDDERSFIELD. HD8 9SU.
 01924 848334
 07971 041016

JOB TITLE
 MR D HERRICK
 SALTER HILL HOUSE FARM
 BACK LANE
 OXSPRING
 PROPOSED EXTENSIONS AND ALTERATIONS

DRAWING PLANS AS PROPOSED	NUMBER 2143/5/A
SCALE 1:100	DATE MAY 2008