



01 Existing Site Plan

1:200



03 Existing Steel Fence

NTS



04 Existing Barriers

NTS



05 Existing Block and Japanese Knotweed


NTS




06 Proposed Barrier

NTS

KEY PLAN

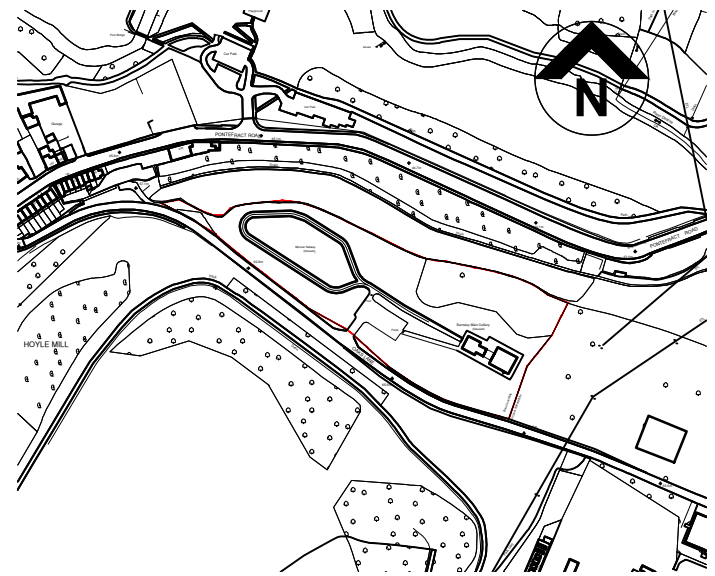

Notes:

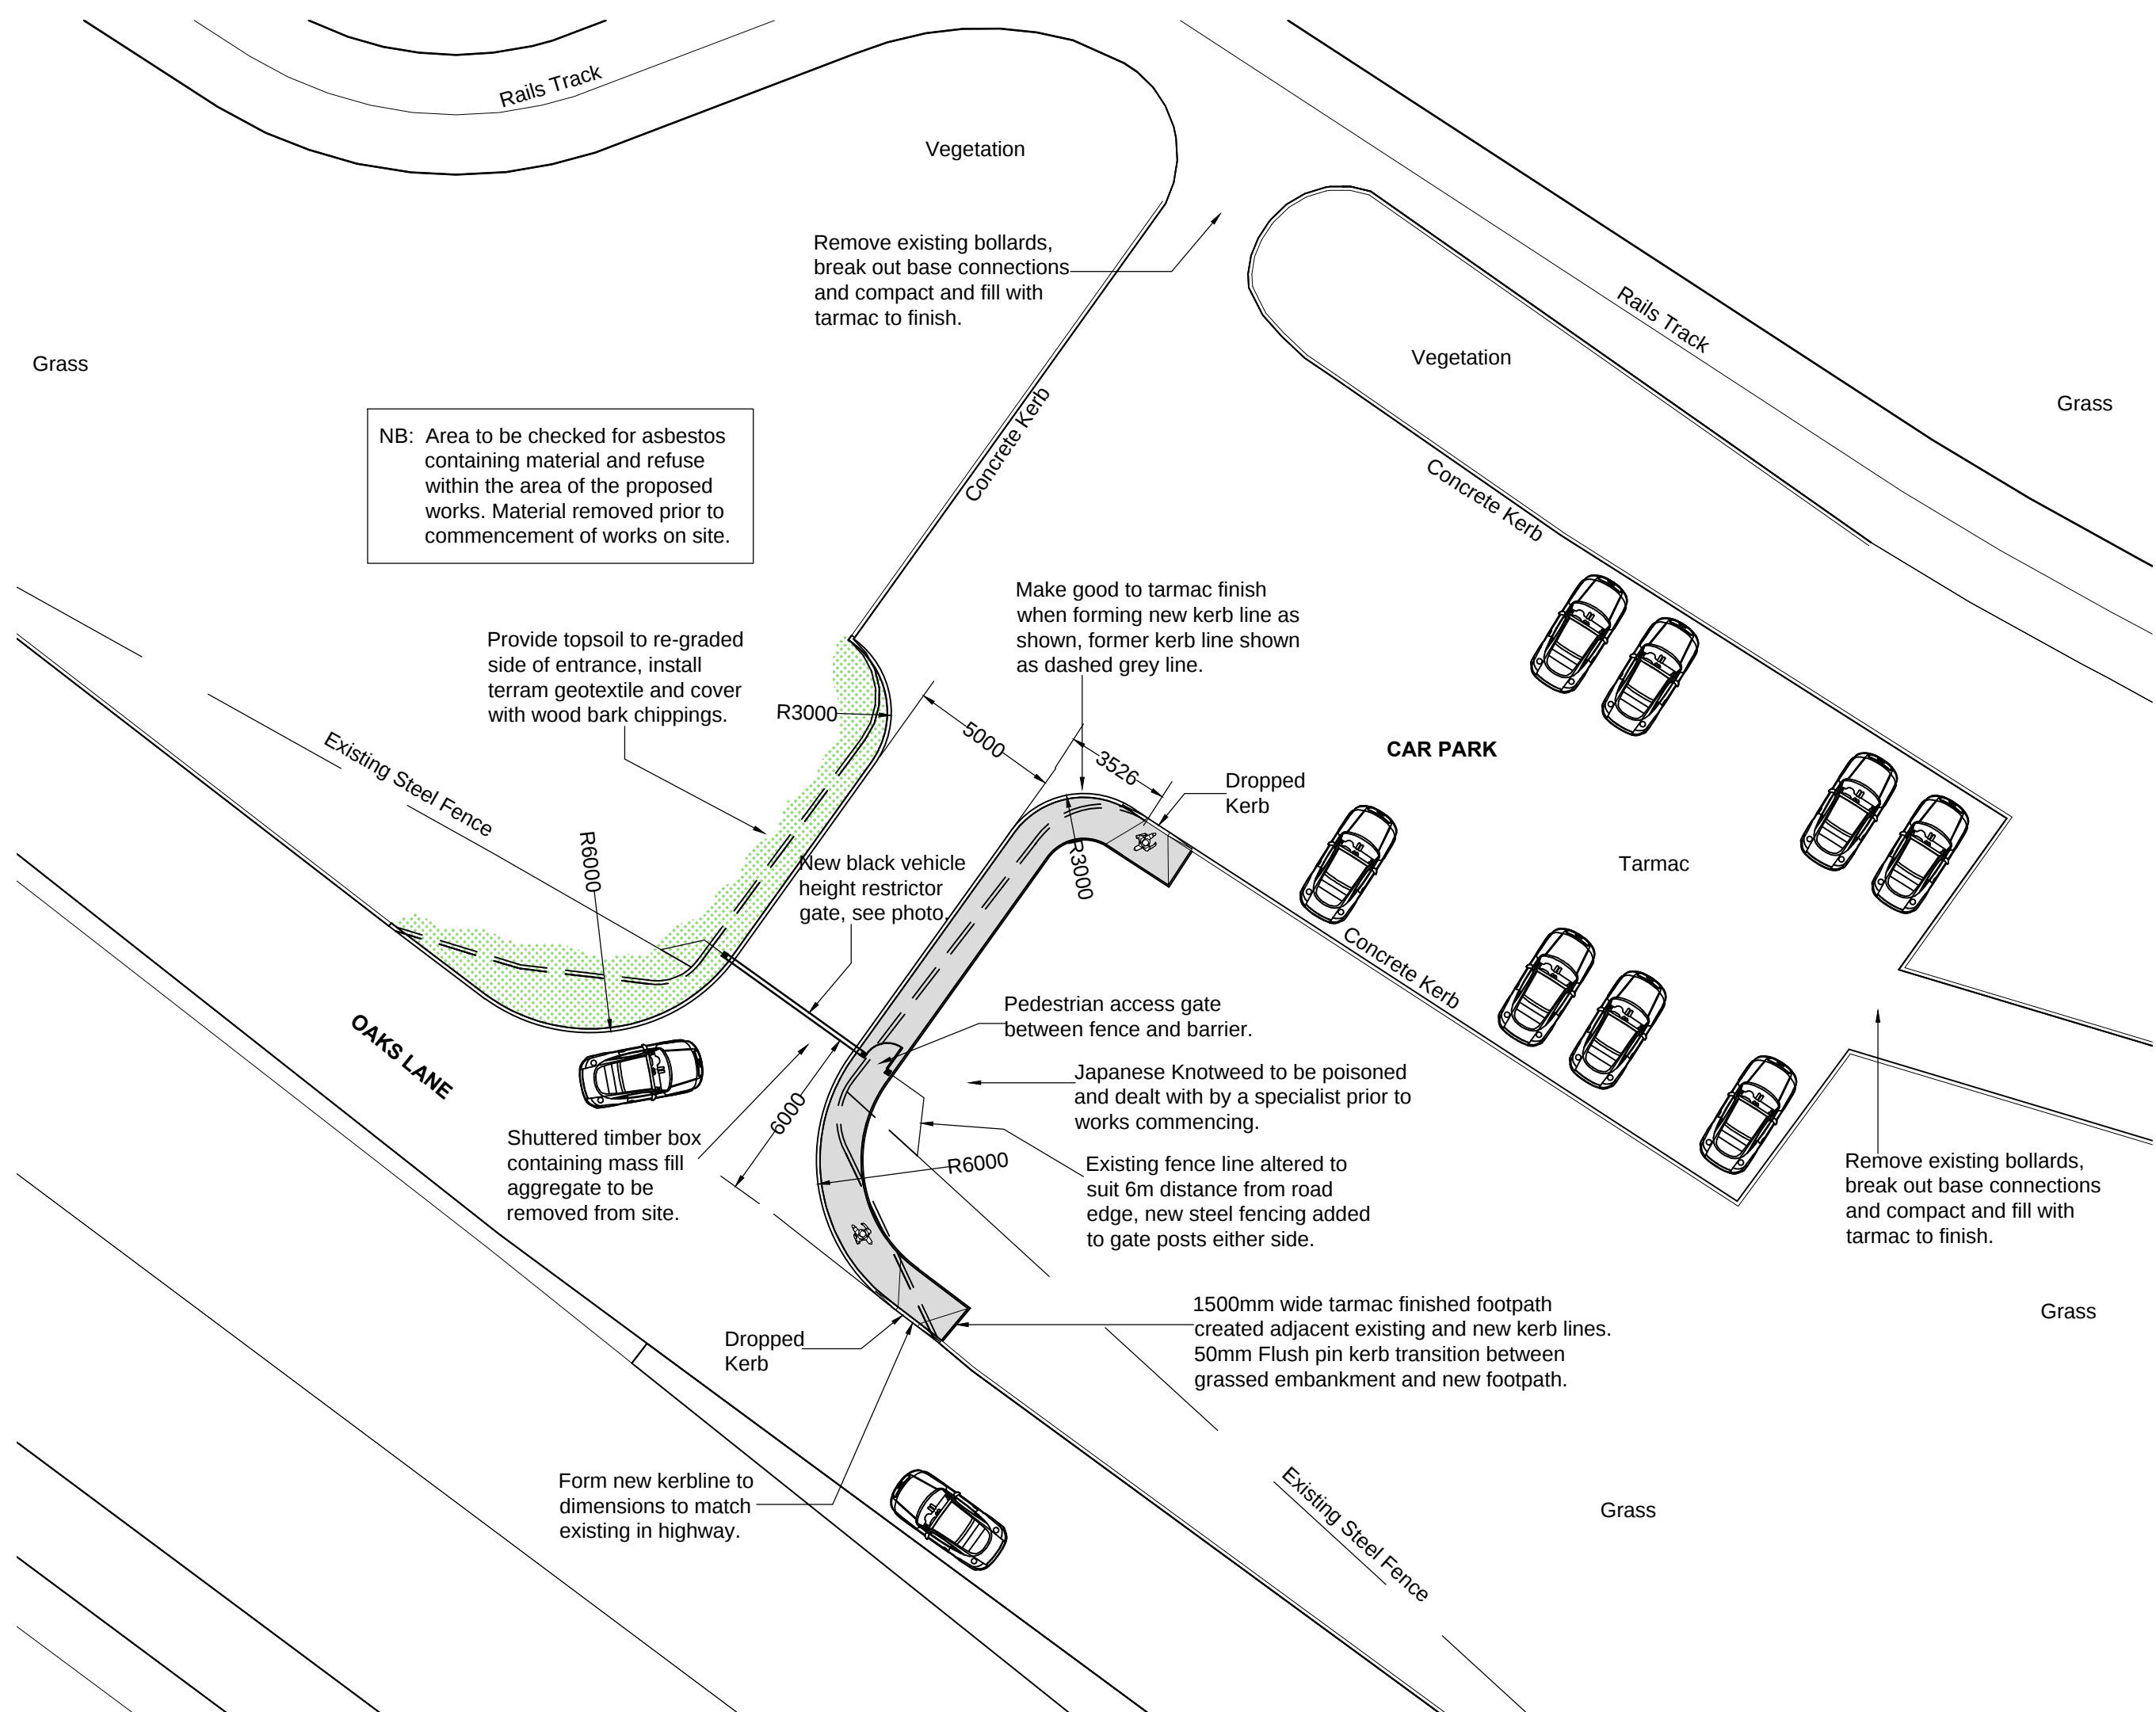

02 Proposed Site Plan

1:200

|   |  
|---|--|--|--|--|---|--|--|--|--|---|--|--|--|--|-----------------------------------------------------|--|--|--|--|-------------------------------------|--|--|--|--|------------------------------------|--|--|--|--|---------------------------------------------------------------|--|--|--|--|
| Dropped kerbs and corduroy added either end of new path section. Planning issue.   |  |  |  |  | THIS DRAWING IS PRODUCED FOR USE IN THIS PROJECT ONLY AND MAY NOT BE USED FOR ANY OTHER PURPOSE. NPS PROPERTY CONSULTANTS LTD ACCEPT NO LIABILITY FOR THE USE OF THIS DRAWING OTHER THAN THE PURPOSE FOR WHICH IT WAS INTENDED IN CONNECTION WITH THIS PROJECT AS RECORDED IN THE PURPOSE FOR ISSUE AND FILE STATUS CODE. |  |  |  |  | RESPONSIBILITY IS NOT ACCEPTED FOR OTHERS SCALING DIRECTLY FROM THIS DRAWING. DO NOT SCALE FROM THIS DRAWING. USE WRITTEN DIMENSIONS ONLY. |  |  |  |  | CLIENT<br>Barnsley Main Heritage Group              |  |  |  |  | TITLE<br>Site Plans                 |  |  |  |  | nps group                          |  |  |  |  | Scales DISCIPLINE PROJECT NUMBER<br>1:200 ARCHITECT 17-1-1263 |  |  |  |  |
| Path shortened, gate added to form lockable pedestrian gate all in accordance with clients comments on Design Review 1. Bollard removal and patch repairs added following meeting by SBL. |  |  |  |  | THIS DRAWING MAY NOT BE REPRODUCED IN ANY FORM WITHOUT PRIOR WRITTEN AGREEMENT OF NPS PROPERTY CONSULTANTS LTD.   |  |  |  |  | 0m 2 4 6 12m ORIGINAL SHEET SIZE A1   |  |  |  |  | PROJECT<br>Barnsley Main Entrance Improvement Works |  |  |  |  | Drawing Number<br>NPS-DR-A-(00)-011 |  |  |  |  | Status Code<br>S4                  |  |  |  |  | Purpose of Issue<br>PLANNING APPROVAL                         |  |  |  |  |
| COMMENT   |  |  |  |  | © CROWN COPYRIGHT AND DATABASE RIGHTS 2017 ORDNANCE SURVEY LICENCE NUMBER 100022264   |  |  |  |  | 1:200   |  |  |  |  | DRAWN BY<br>SBL                                     |  |  |  |  | Rev Code<br>P3                      |  |  |  |  | Date Plotted: 27 June 2017 9:42:45 |  |  |  |  | © COPYRIGHT NPS GROUP 2017                                    |  |  |  |  |
| REV   |  |  |  |  | DRAWN   |  |  |  |  | DATE   |  |  |  |  | CHECKED                                             |  |  |  |  | DATE                                |  |  |  |  | APPROVED                           |  |  |  |  | DATE                                                          |  |  |  |  |