


PROPOSED FIRST FLOOR PLAN
SCALE 1:50

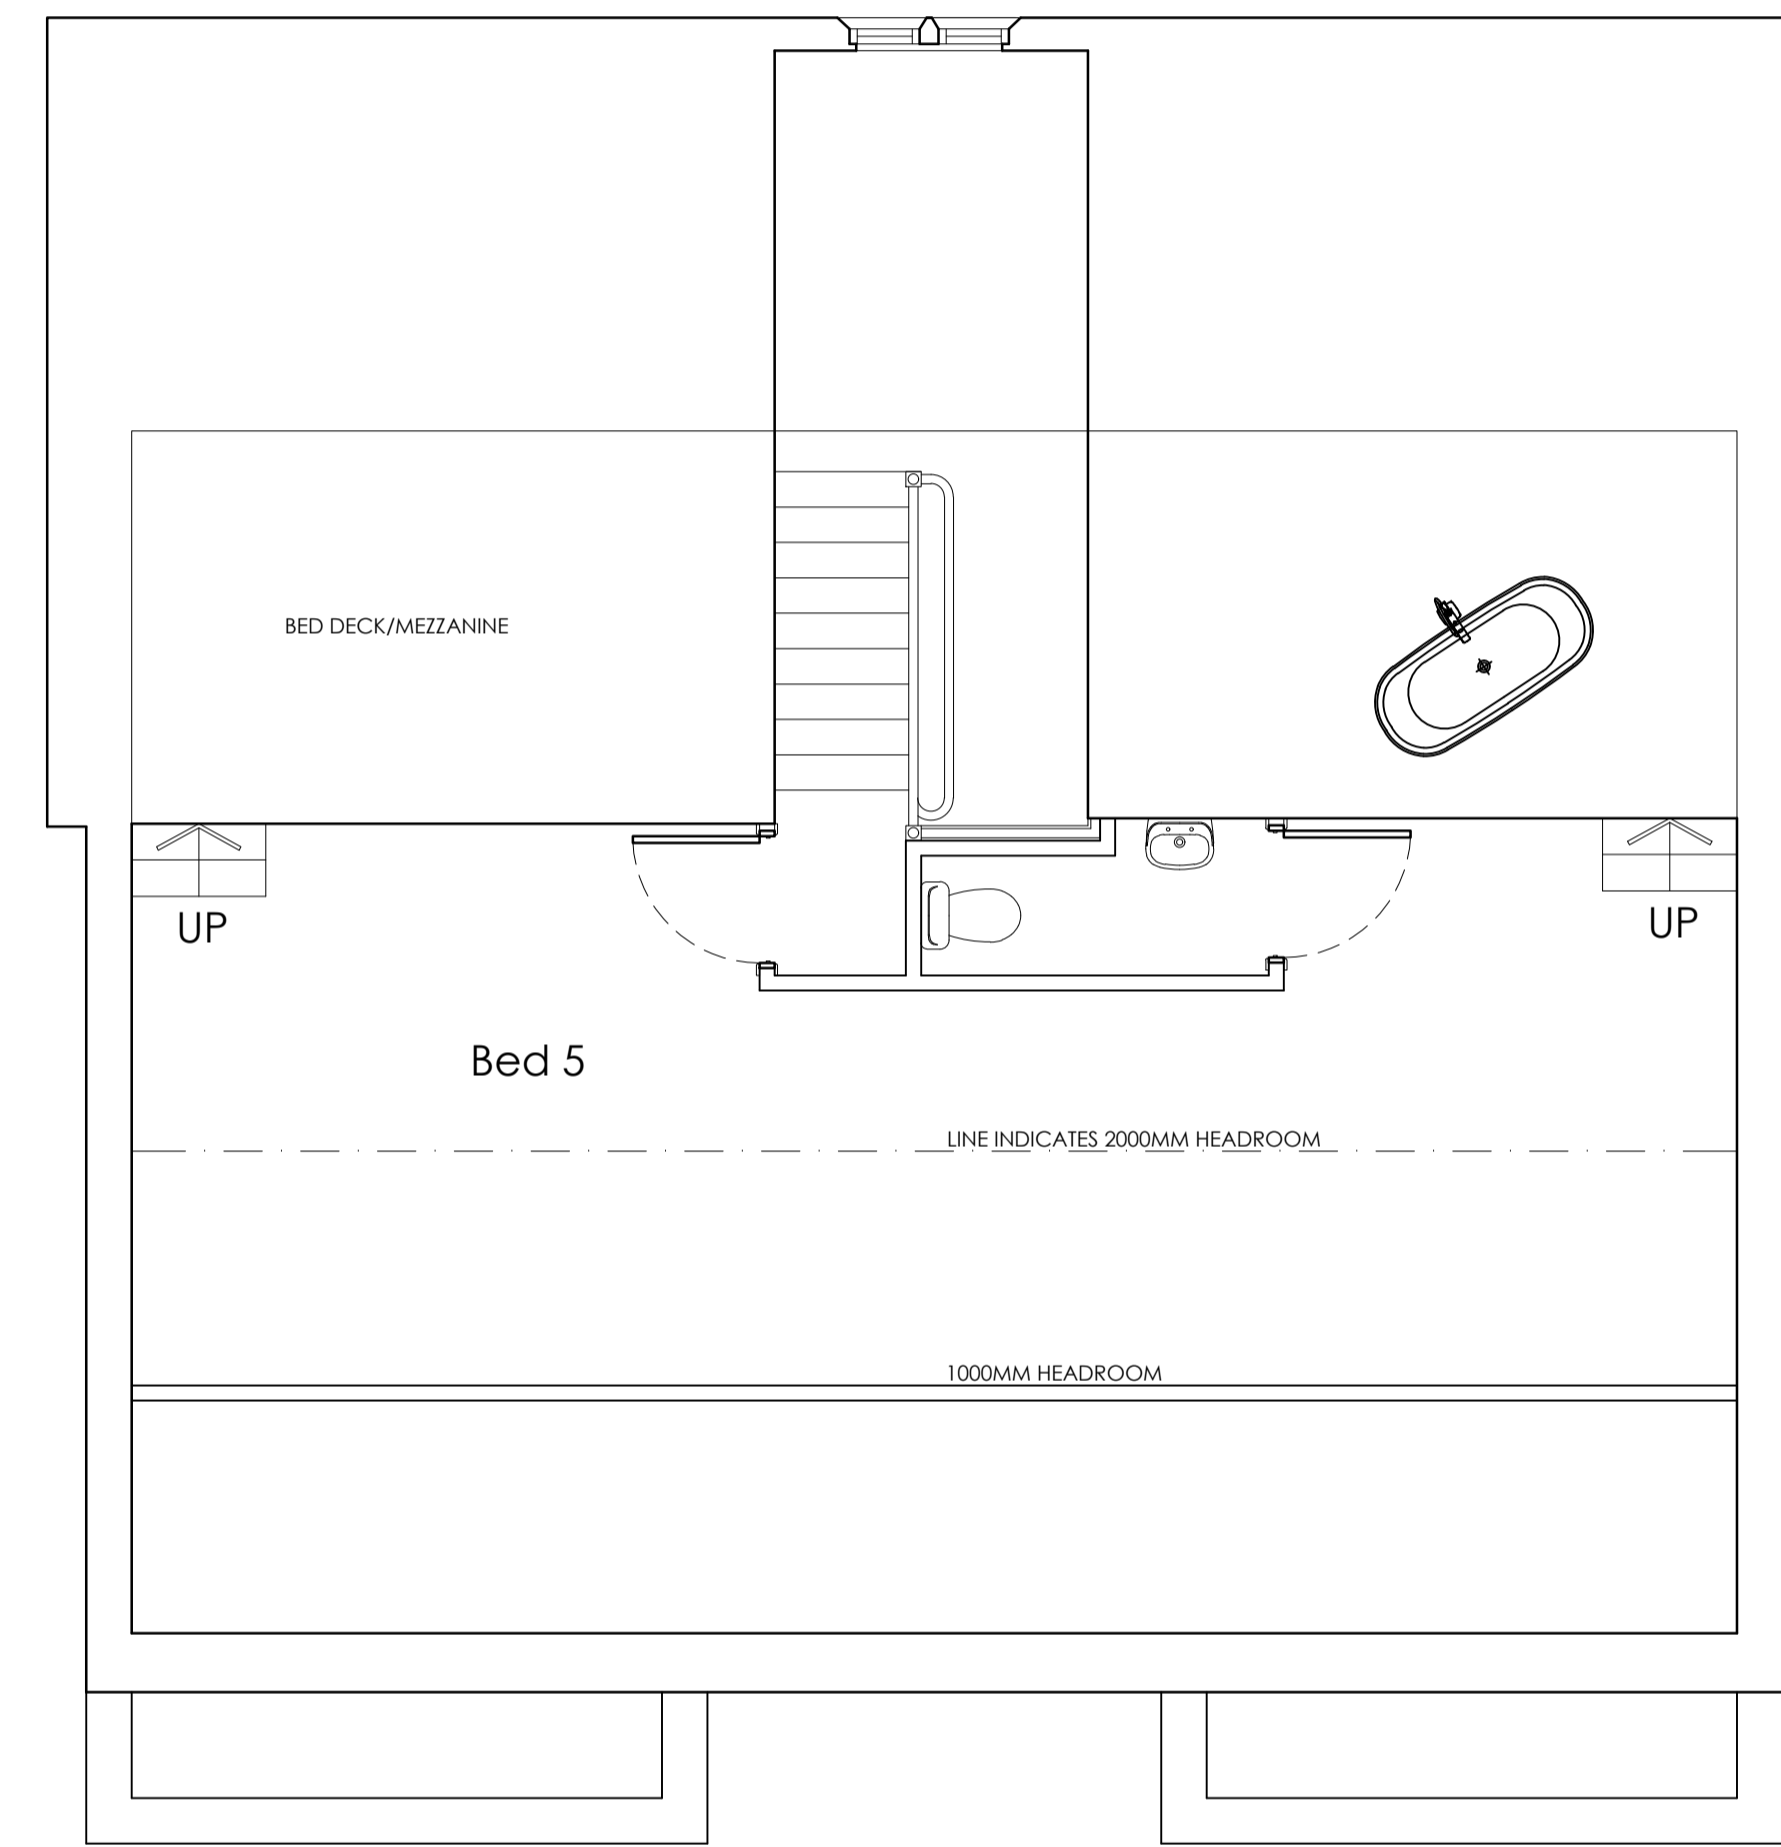

PROPOSED SECOND FLOOR PLAN
SCALE 1:50

		OFFICE ONE, 34 VICTORIA ROAD, BARNSELEY, S70 2BU		Phone: 01226 208482 Email: info@whiteaguspartnership.co.uk Web: www.whiteaguspartnership.co.uk	
ARCHITECTURAL SERVICES					
Project: PROPOSED ALTERATIONS AT BRIERCLIFF HOUSE, 6 CLIFF LANE BARNSELEY, S72 9HR			Client: MRS D. DOOLEY		
Drawing Title: FIRST AND SECOND FLOOR			Date: OCTOBER 2021		Scale: 1:50 & 1:100 @ A1
Ref: 21-110		Dwg. No. 04	Rev. B		
Date	Suffix	Description	Date	Suffix	Description
14/01/2022	A	PLANS REVISED			
07/02/2022	B	REVISED TO CLIENTS REQUIREMENTS			