


IF IN ANY DOUBT PLEASE ASK THE ARCHITECT FOR CLARIFICATION.
DO NOT SCALE FROM DRAWING. ALL DIMENSIONS TO BE CHECKED ON SITE.
THE COPYRIGHT FOR THESE DRAWINGS REMAINS THE PROPERTY OF THE ARCHITECT. THEY MUST NOT BE REPRODUCED IN ANY WAY WITHOUT THE ARCHITECT'S PRIOR WRITTEN CONSENT.



AS PREPARED BY ELLAM SURVEYS

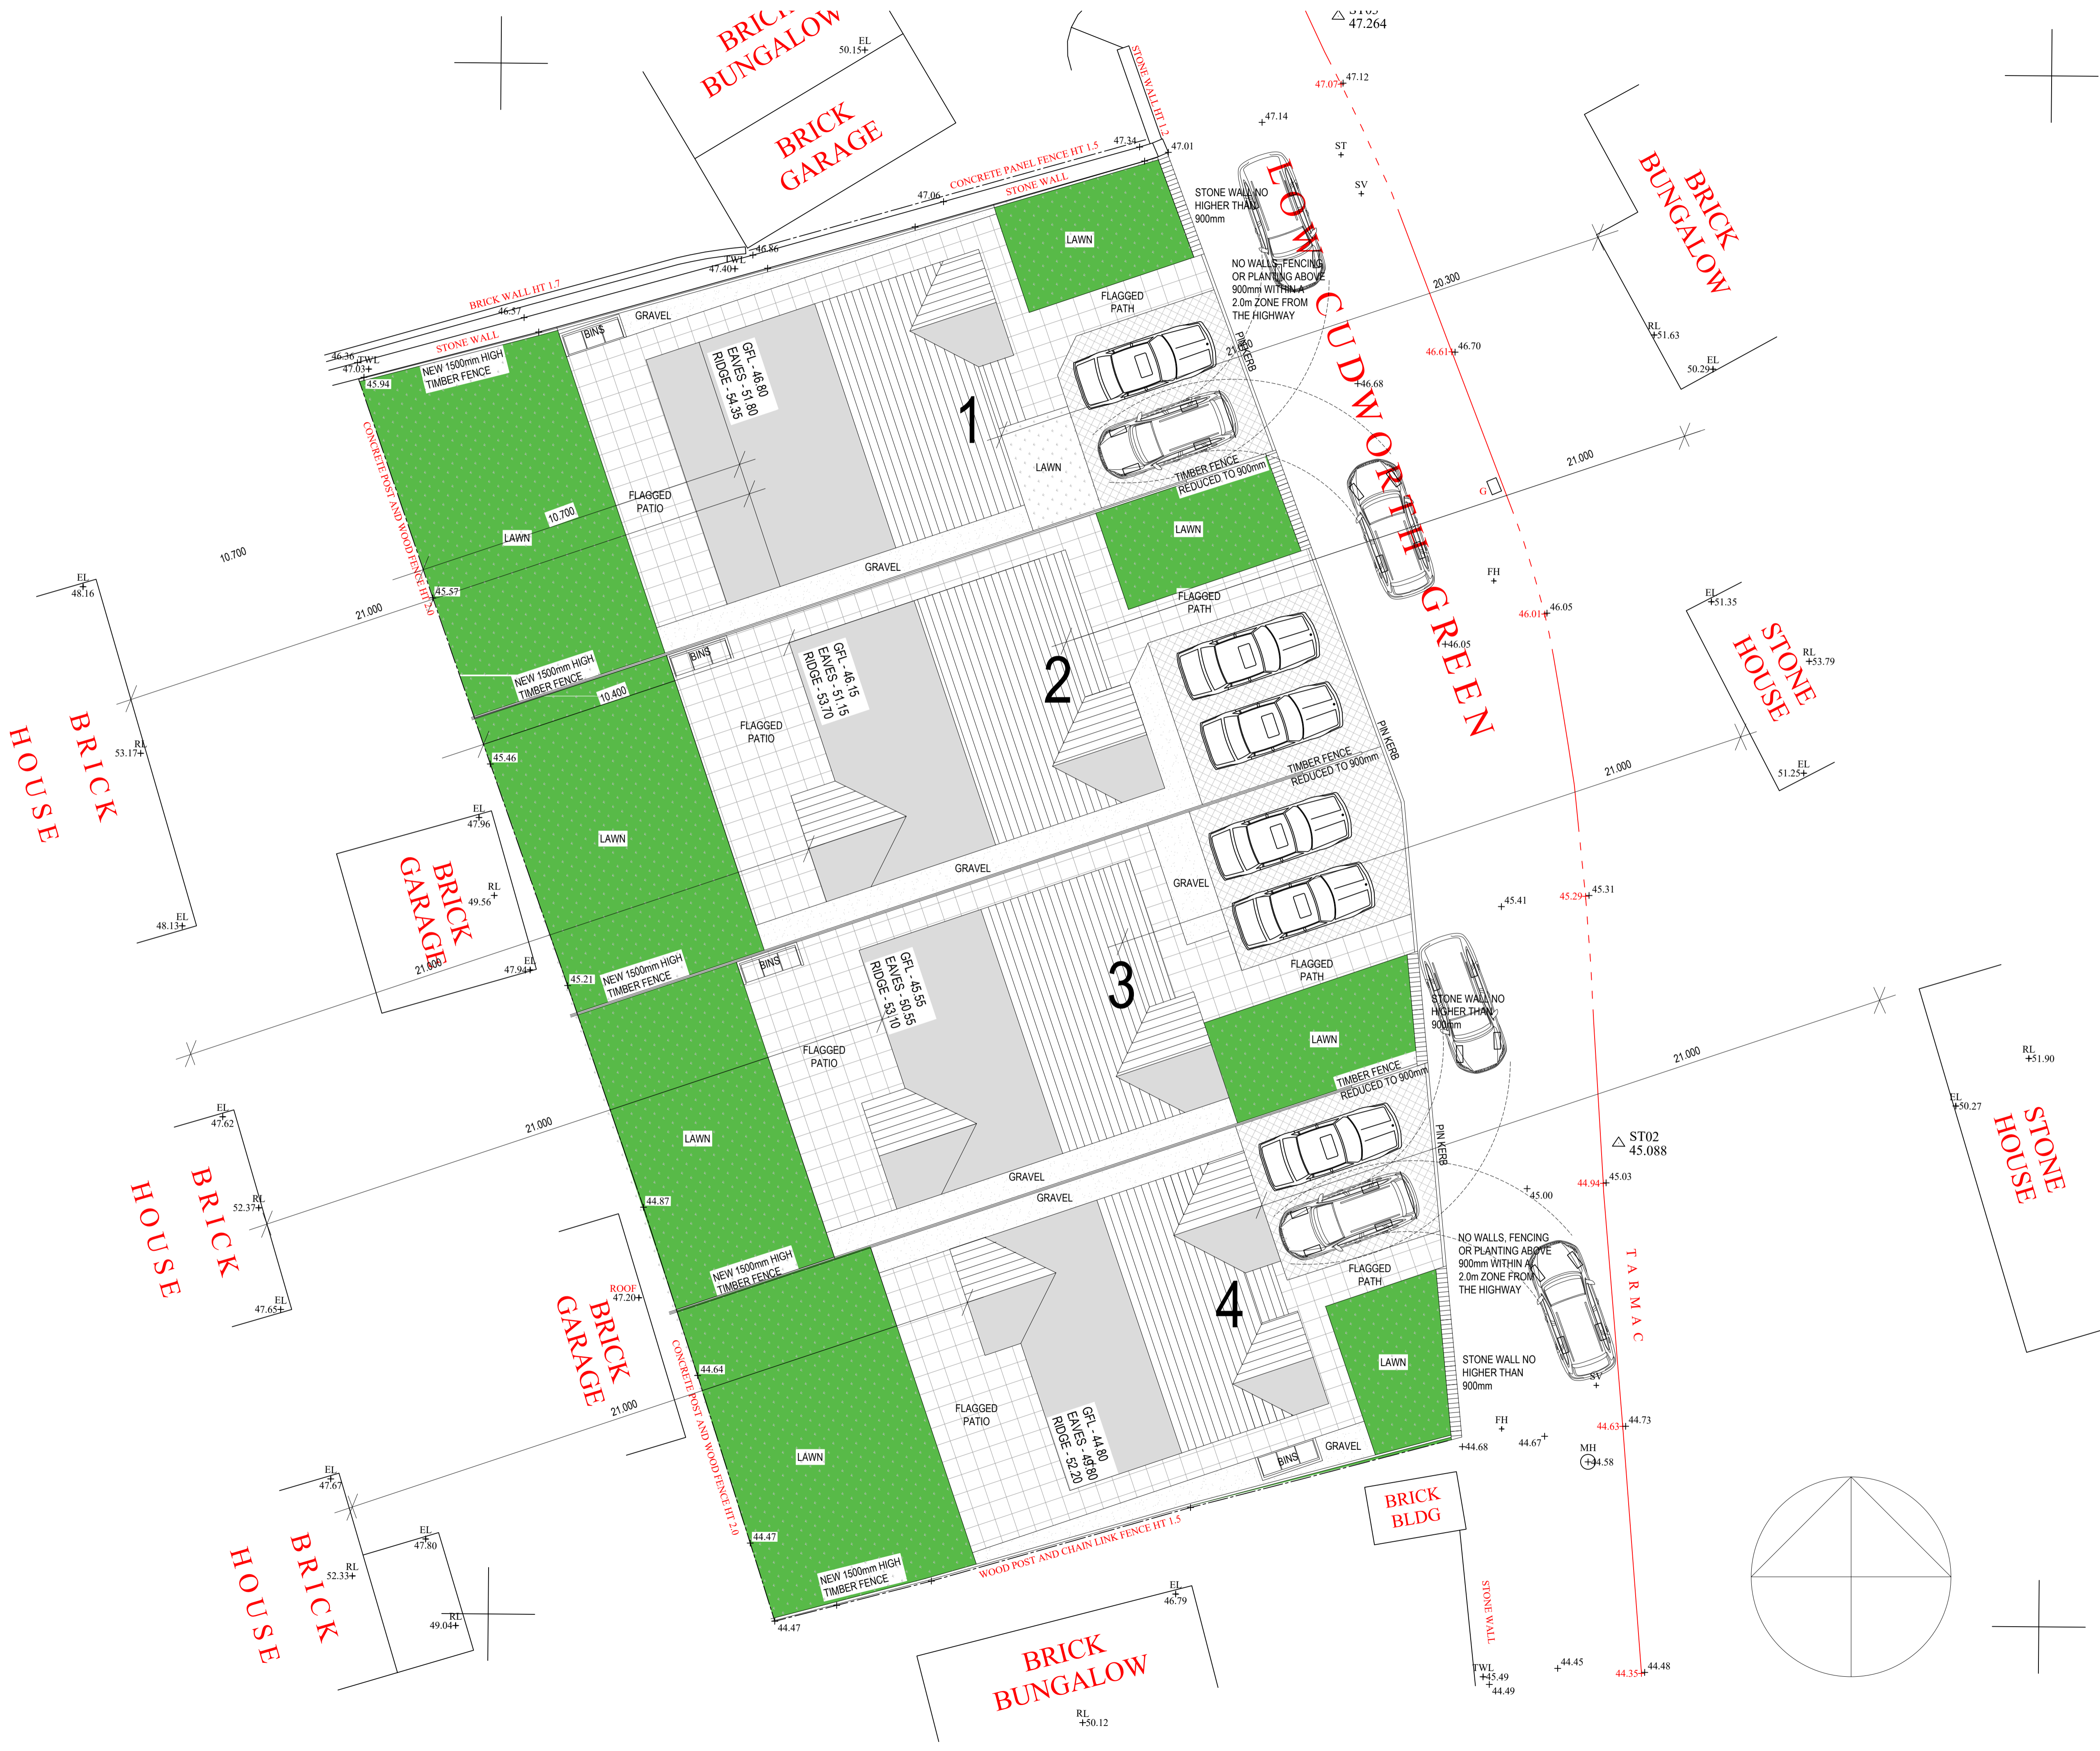

**northern design
partnership**

Chartered Architects
The Chapel, Millmoor Road,
Meltham, Holmfirth, HD9 5JU

www.northerndesignpartnership.co.uk
Instagram: @northerndesignp
Telephone: (01484) 854848

client	CREATIVE DEVELOPMENTS		
project	RESIDENTIAL DEVELOPMENT 28 LOW CUDWORTH GREEN CUDWORTH BARNSELEY S72 8EF		
drawing	PROPOSED SITE PLAN		
revision	notes	date	drawn
scale :	1:100 AT A1	11.22	PB
project no.	2237	drawing no.	02

