


BOUND GRAVEL PATHWAYS AROUND ALMOHOUSES AND RESIDENTS ROBE GARDENS

SHRUBBERIES PLANTERS TO FRONT ELEVATION, LOW HEIGHT NATIVE SPECIES TO BE USED

# THE AVENUE

BOUND GRAVEL APPROACH TO INDIVIDUAL DWELLINGS

Do not scale from this drawing. Architectural Drawings Ltd to be notified of any discrepancies in figure dimensions and between site conditions and drawings.  
© This drawing and the works depicted within are the copyright of Architectural Drawings Ltd and for use on this site only. Written permission should be obtained from Architectural Drawings Ltd before reproduction in whole or part.  
Before commencement of the works the contractor must ensure that the proposed works do not conflict with all relevant sewer outfalls, manholes and connection points. Discrepancies must be reported to Architectural Drawings Ltd.  
The contractor must satisfy himself with the adequacy of the adequate foundations appropriate to the ground conditions are used for any part of the works.  
This drawing should not be relied upon to give information on ground conditions and variations.  
This Contract is to sign and the work is completed with the building Regulations, whenever current British Standards

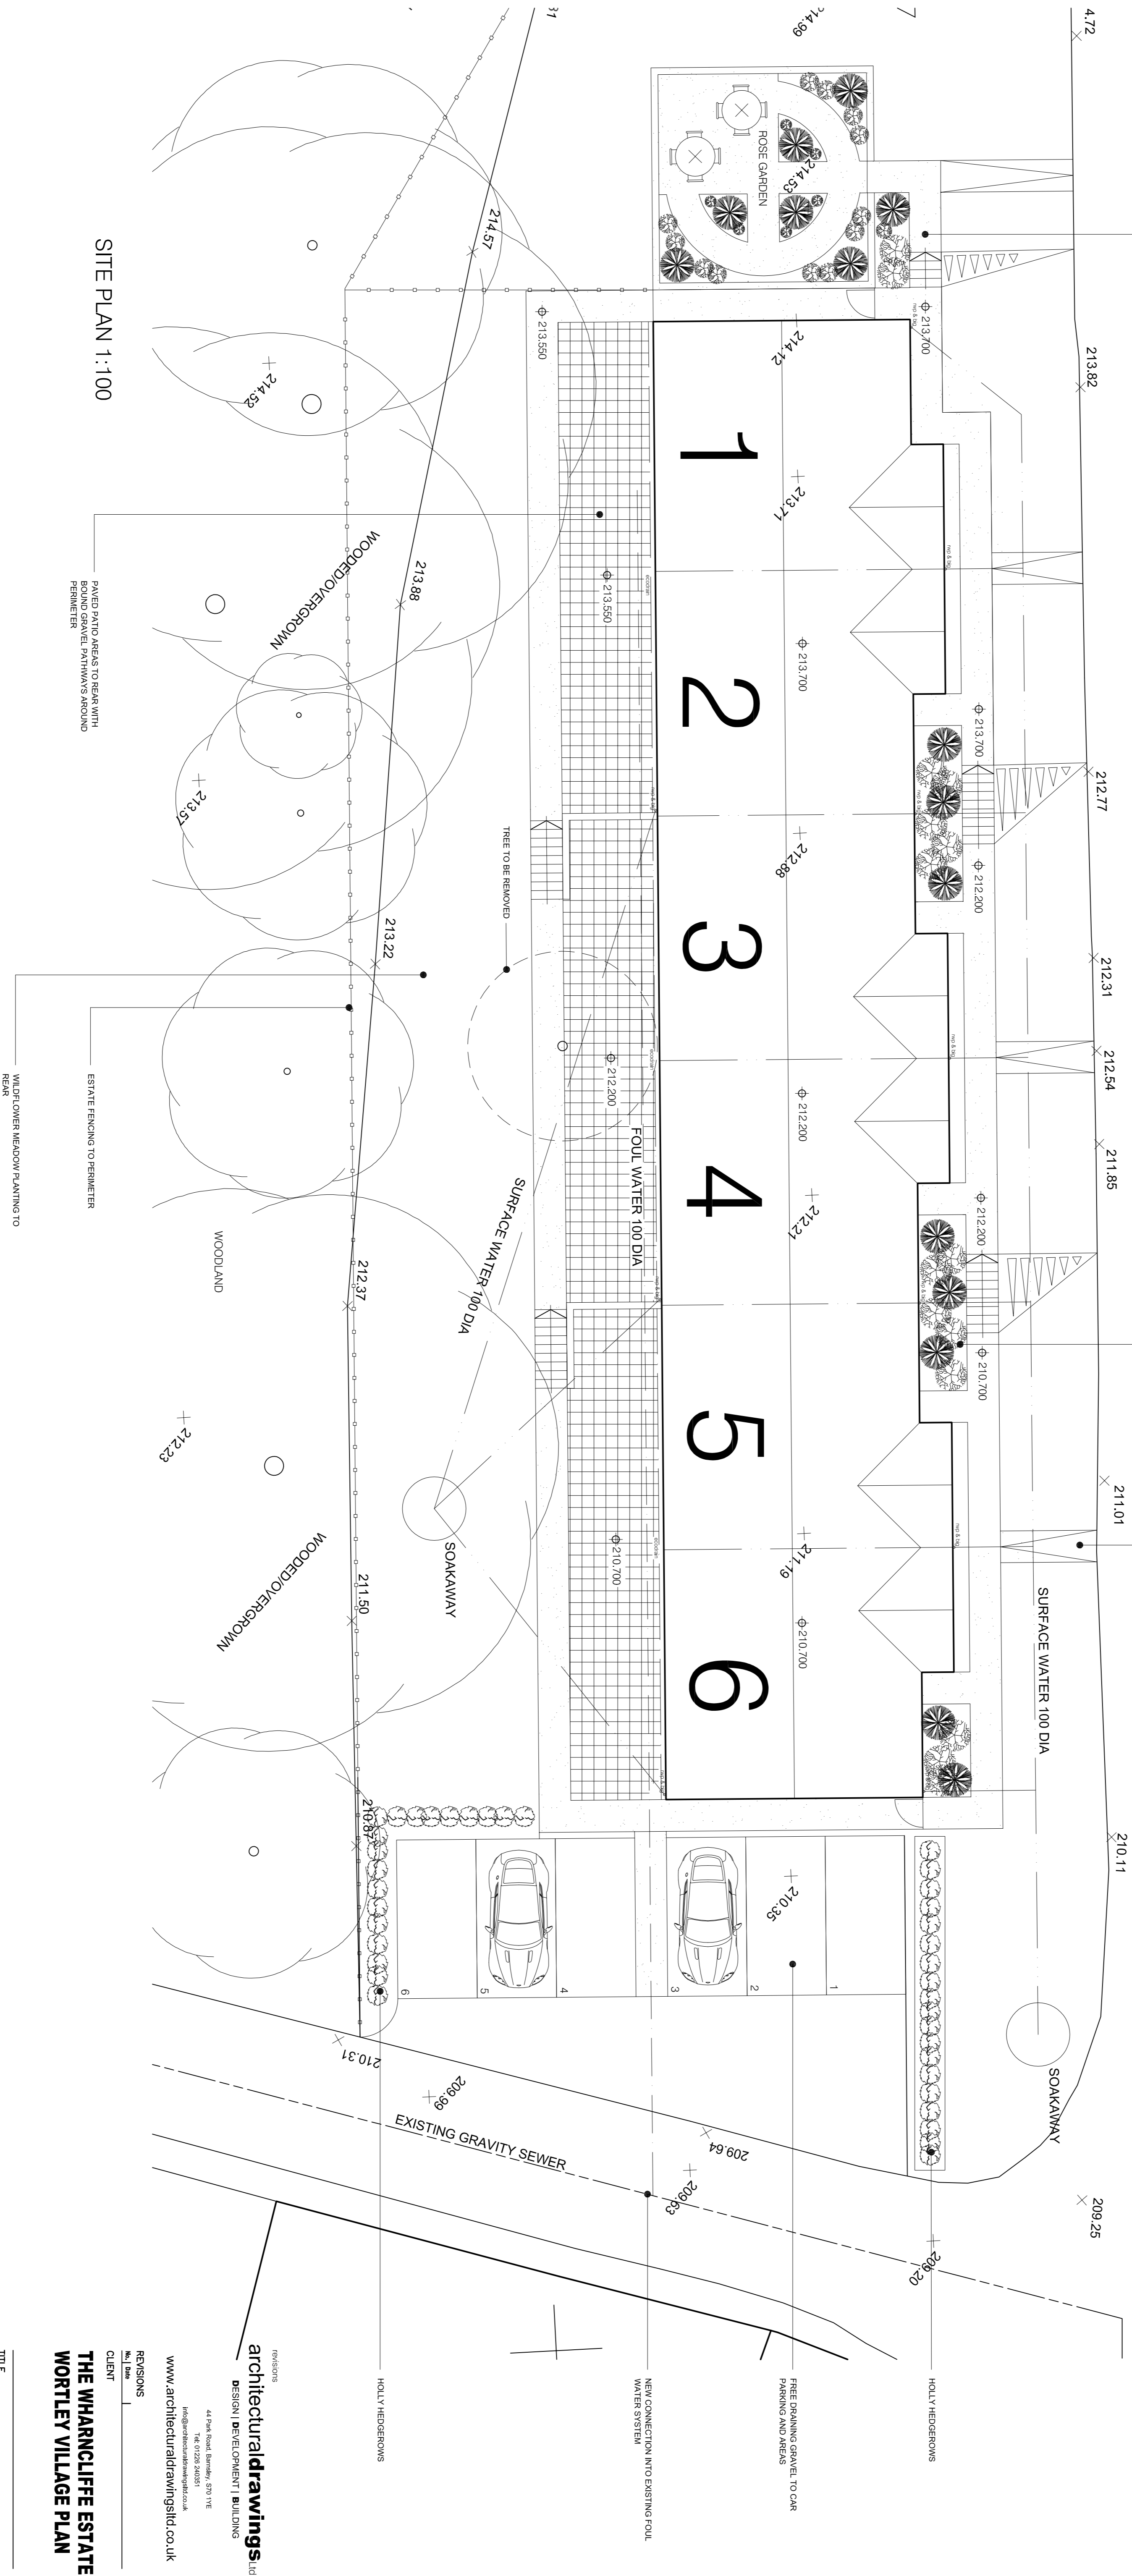

SITE PLAN 1:100

TITLE  
**SITE 9  
PROPOSED ALMS HOUSES  
SITE LAYOUT**

DRAWING STATUS  
**INFORMATION**

SCALE	1:100 @ A1
DATE	JAN 2016
JOB NO.	DRAWING NUMBER
707	09-03
REV	.

architecturaldrawings Ltd  
DESIGN | DEVELOPMENT | BUILDING  
44 Park Road, Barnaby, 2011VE  
01509 262255  
www.architecturaldrawingsltd.co.uk

CLIENT  
**THE WHARNCLIFFE ESTATE  
WORTLEY VILLAGE PLAN**

REVISIONS