


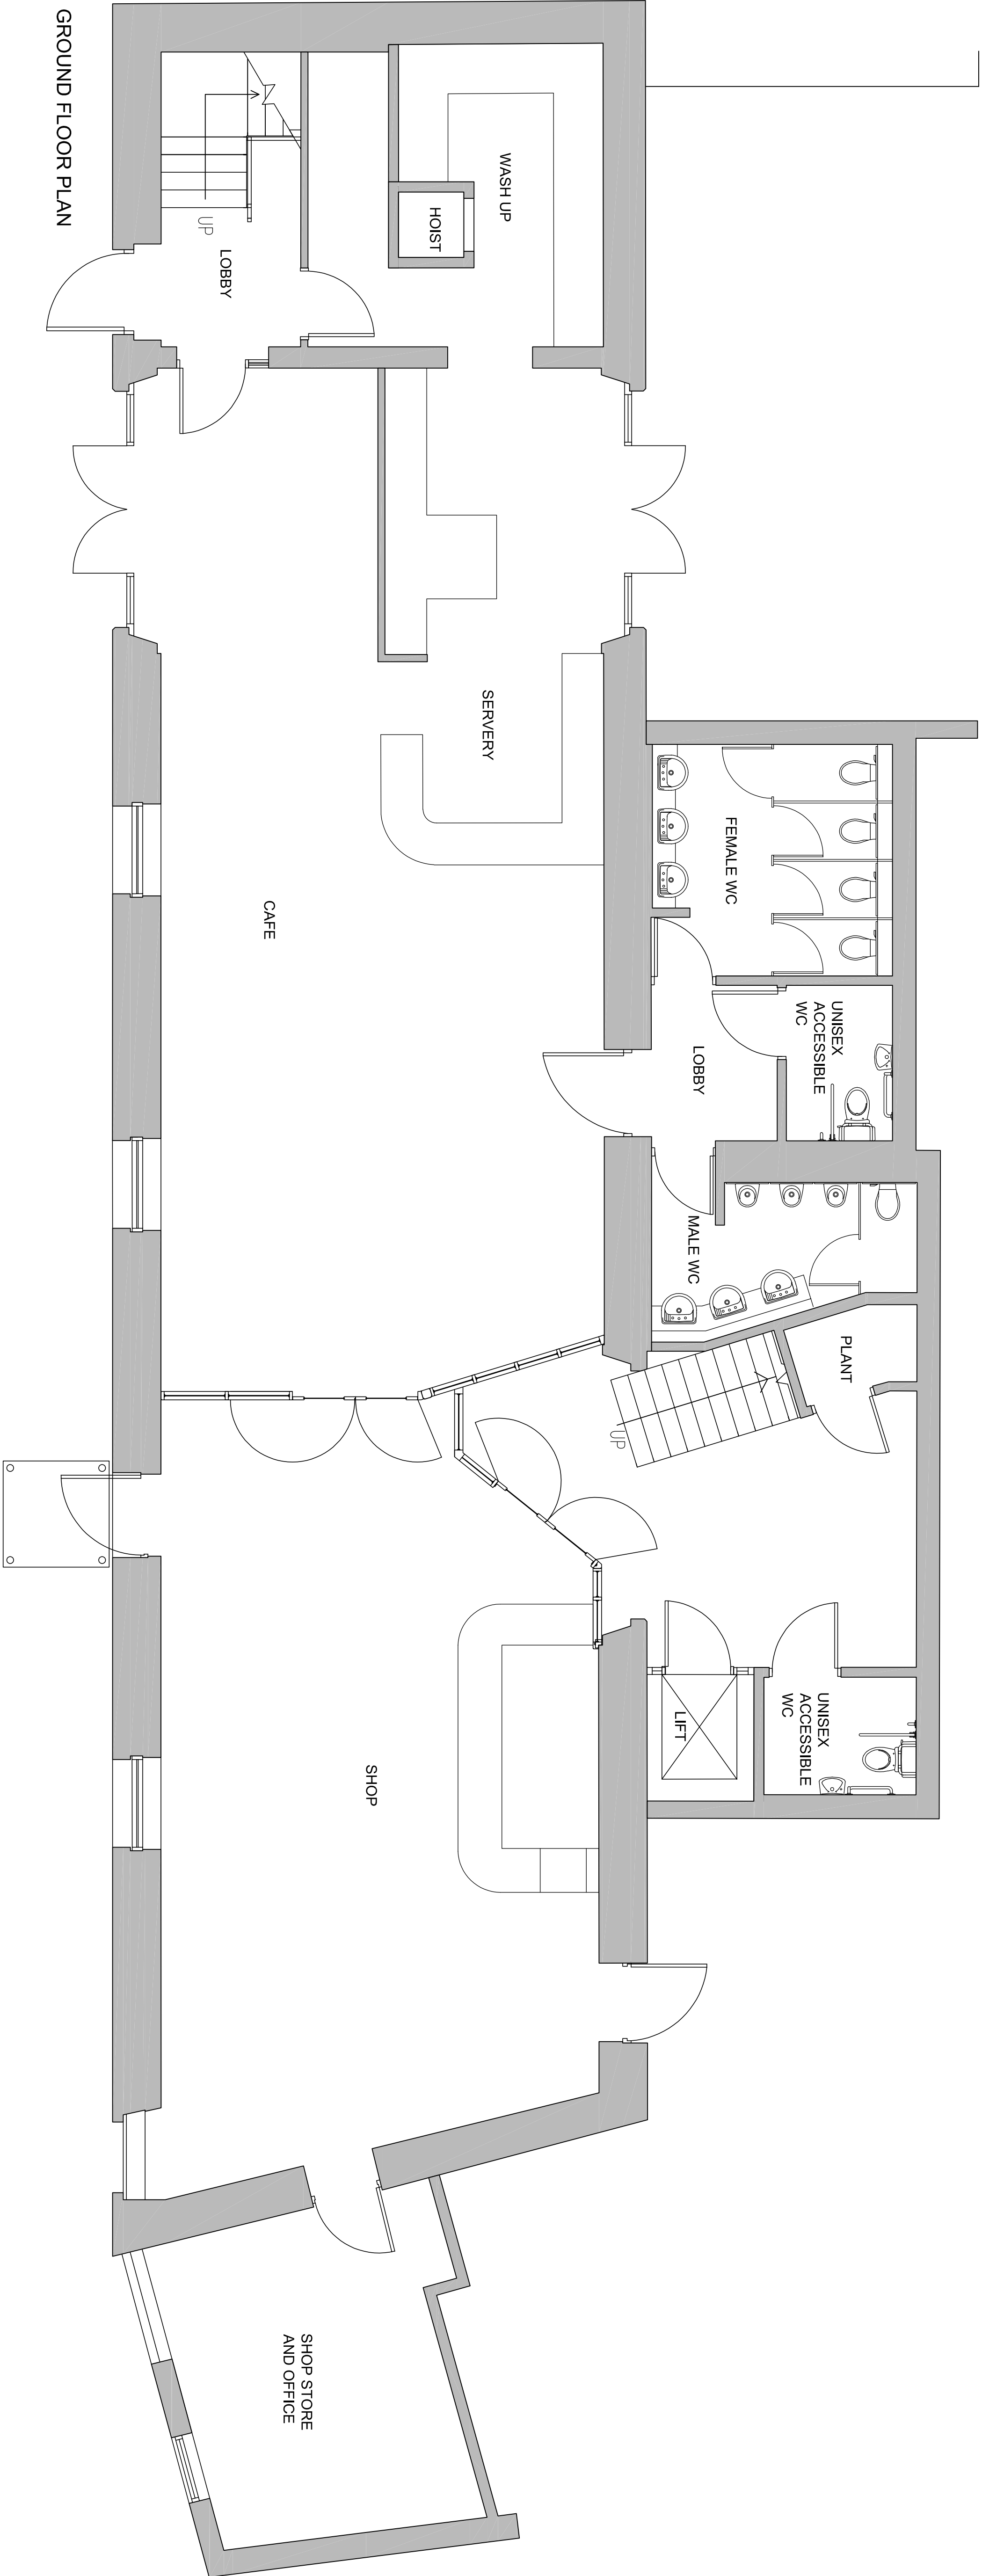

GROUND FLOOR PLAN

| Rev. | Description | REVISIONS | Date | By | CHKD |
|------|-------------|-----------|------|----|------|
|      |             |           |      |    |      |

Purpose **PLANNING**

**Cass**  
associates

landscape architecture  
masterplanning  
planning  
landscape  
conservation

Studio 2018 The Tea Factory, 82 Wood Street, Liverpool, L1 4DQ  
T +44 (0)151 707 010 E [info@cassassociates.co.uk](mailto:info@cassassociates.co.uk) [www.cassassociates.co.uk](http://www.cassassociates.co.uk)

client  
NATIONAL TRUST

project  
WENTWORTH CASTLE GARDENS,  
LONG BARN

drawing title  
EXISTING GROUND FLOOR PLAN

|                 |          |
|-----------------|----------|
| scale @ A1 1:50 | 1452-001 |
| date 30-11-18   |          |
| dwn TOC         | chkd RG  |