



SCALE 1:50

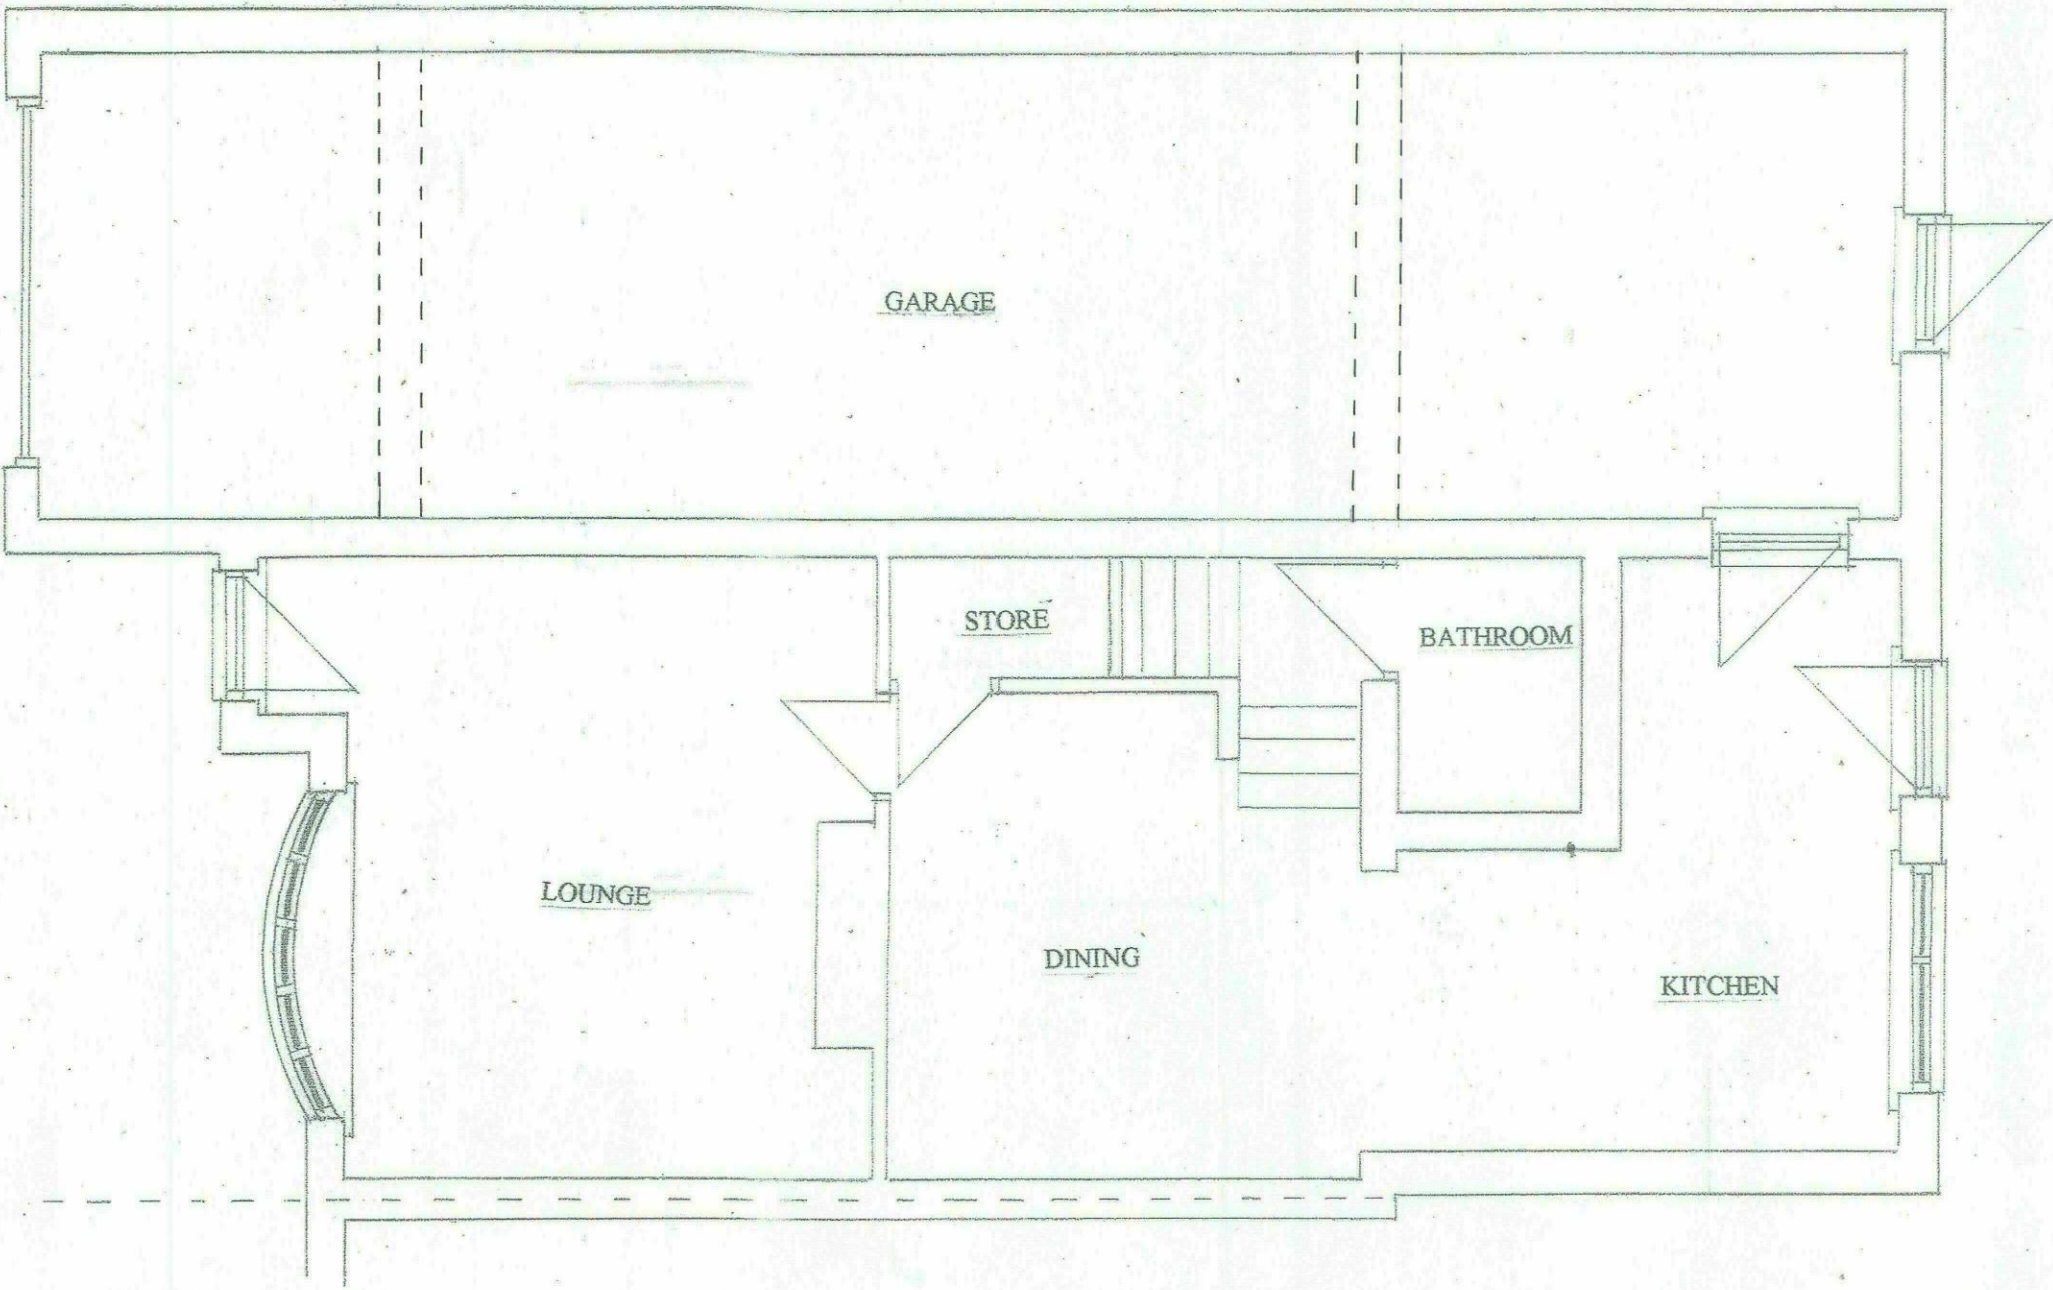


PROPOSED GROUND FLOOR
LAYOUT

SCALE 1:50

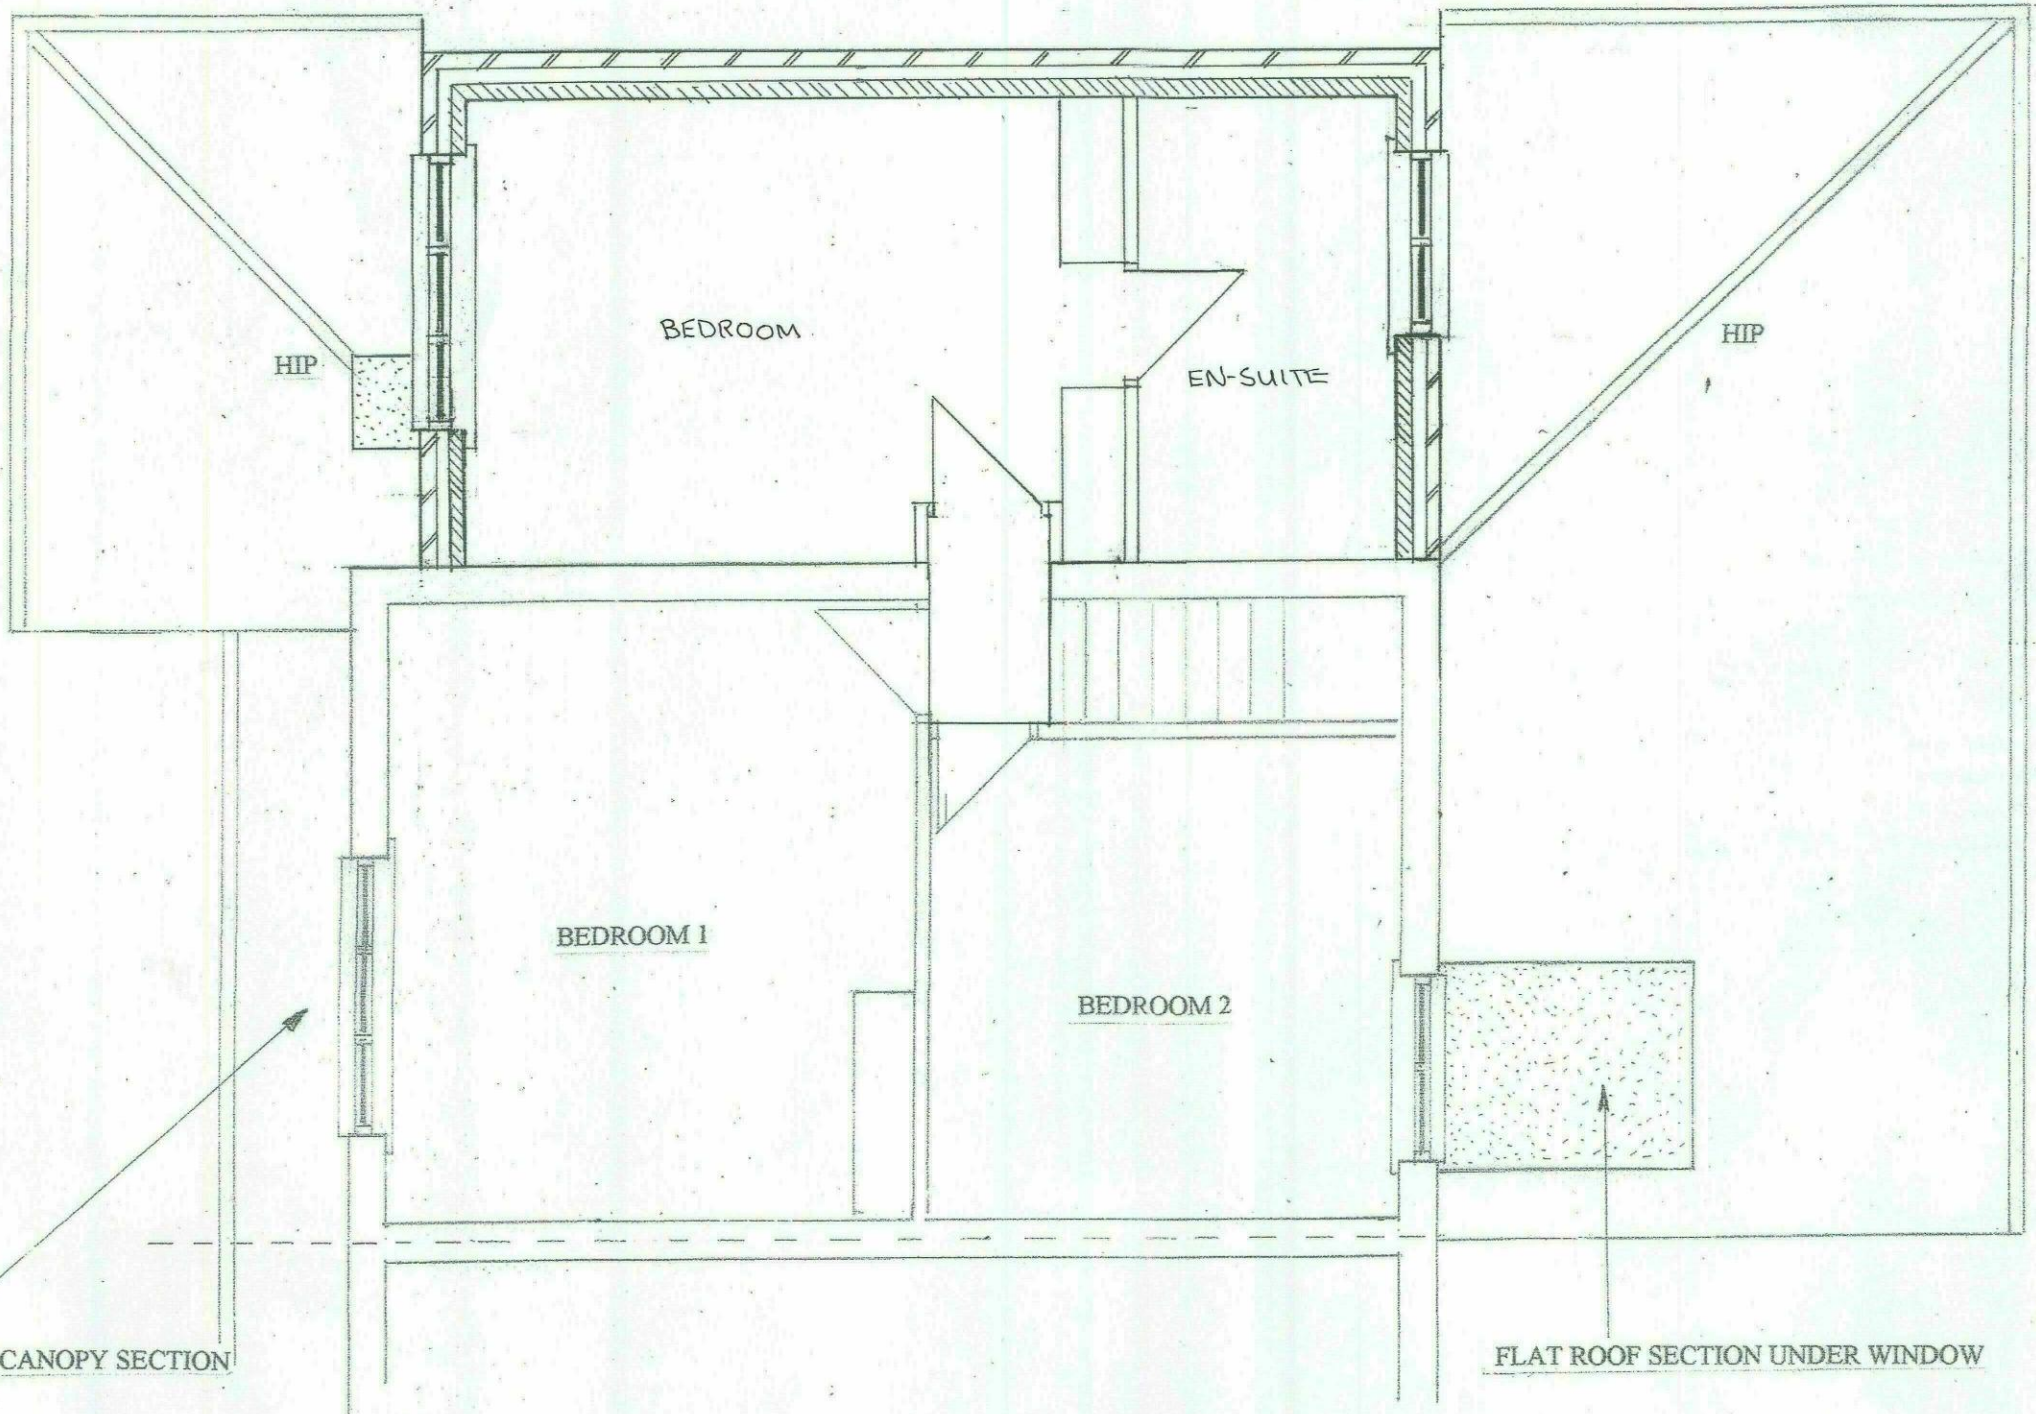


PROPOSED FIRST FLOOR
LAYOUT

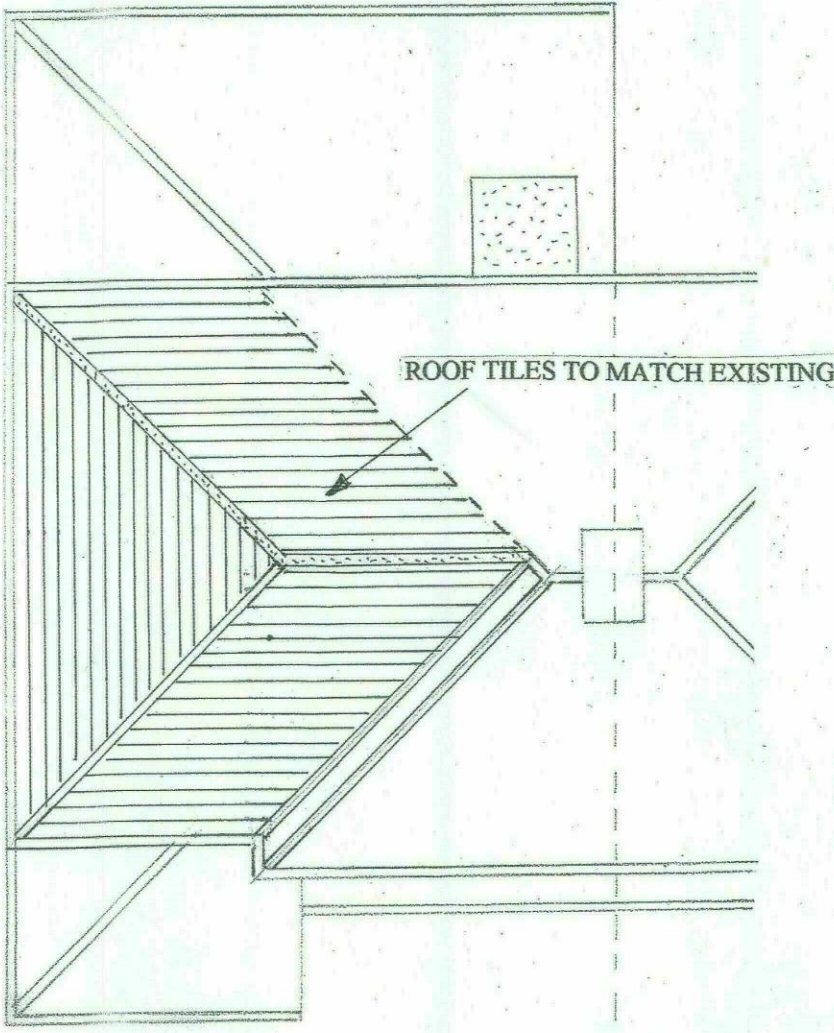


PROPOSED ROOF LAYOUT
SCALE 1:100



PROPOSED FRONT ELEVATION

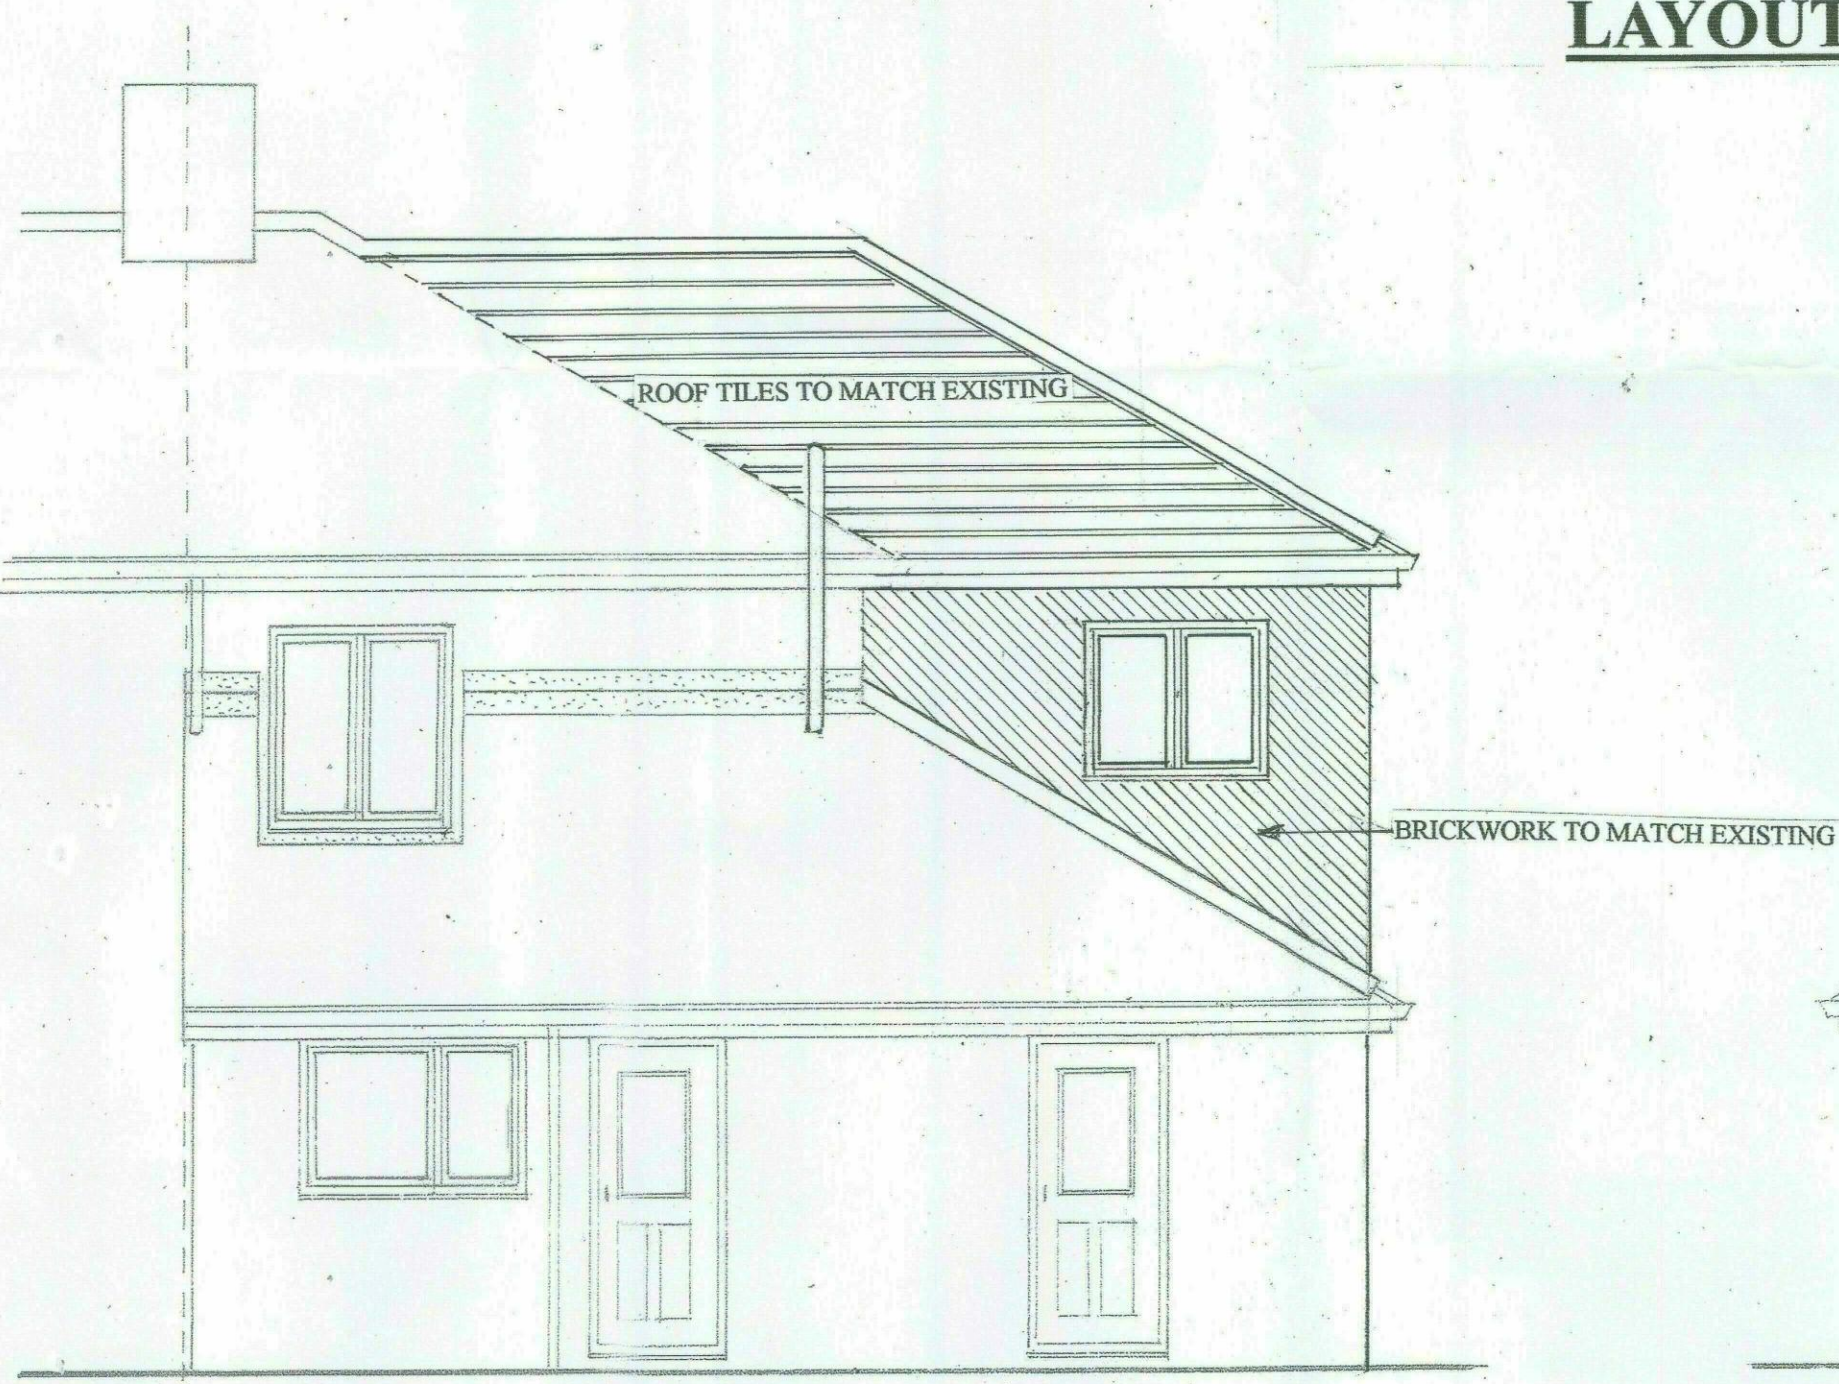

PROPOSED REAR ELEVATION

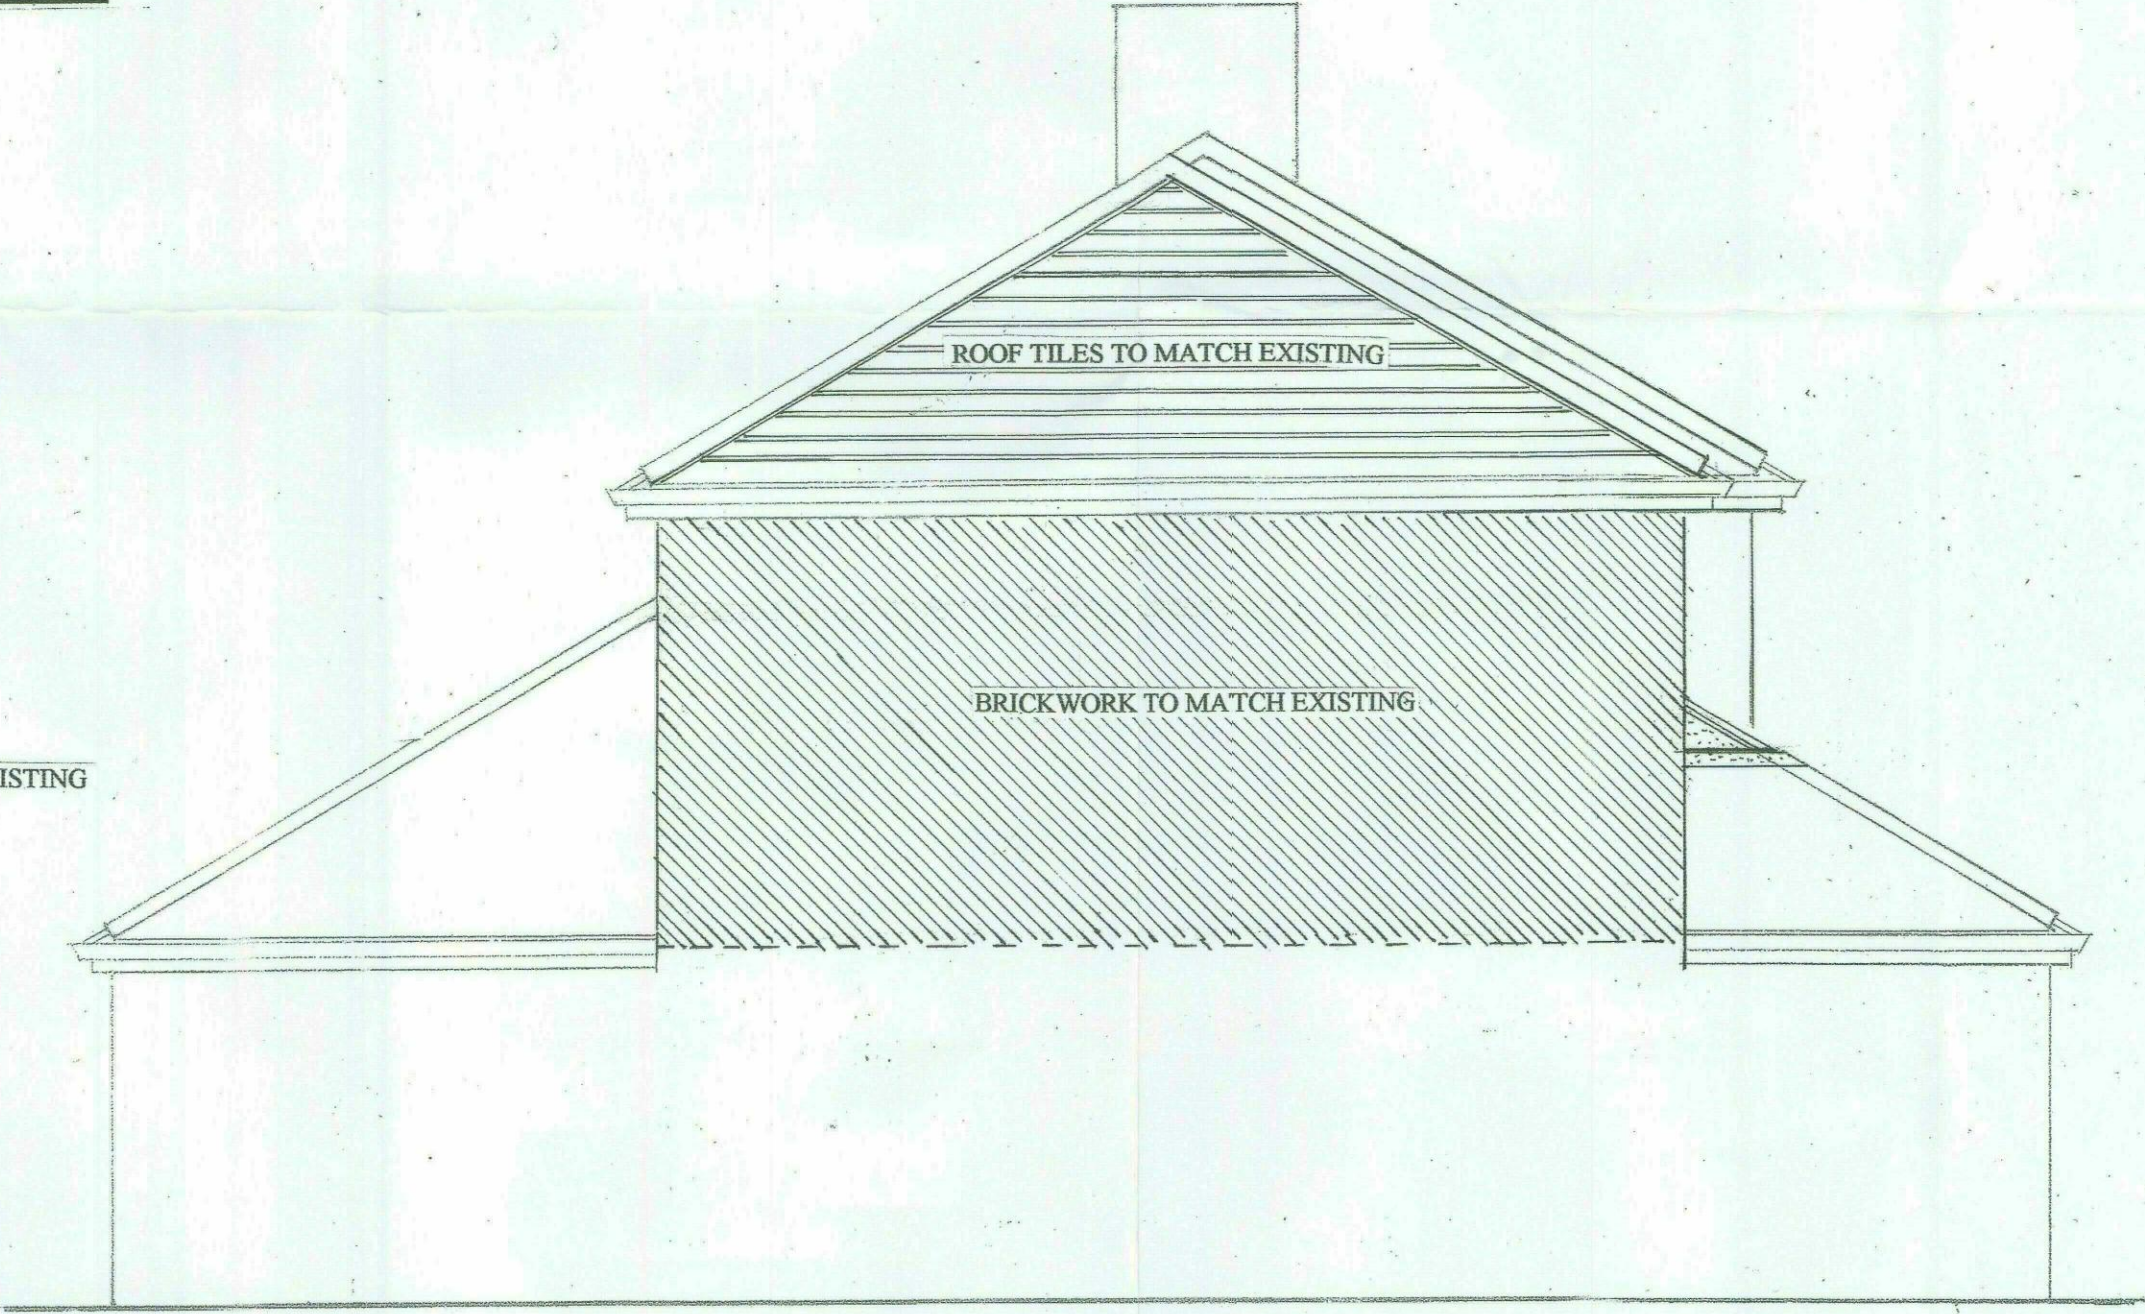

PROPOSED SIDE ELEVATION

SCALE 1:50

SCALE 1:50

REVISION A