



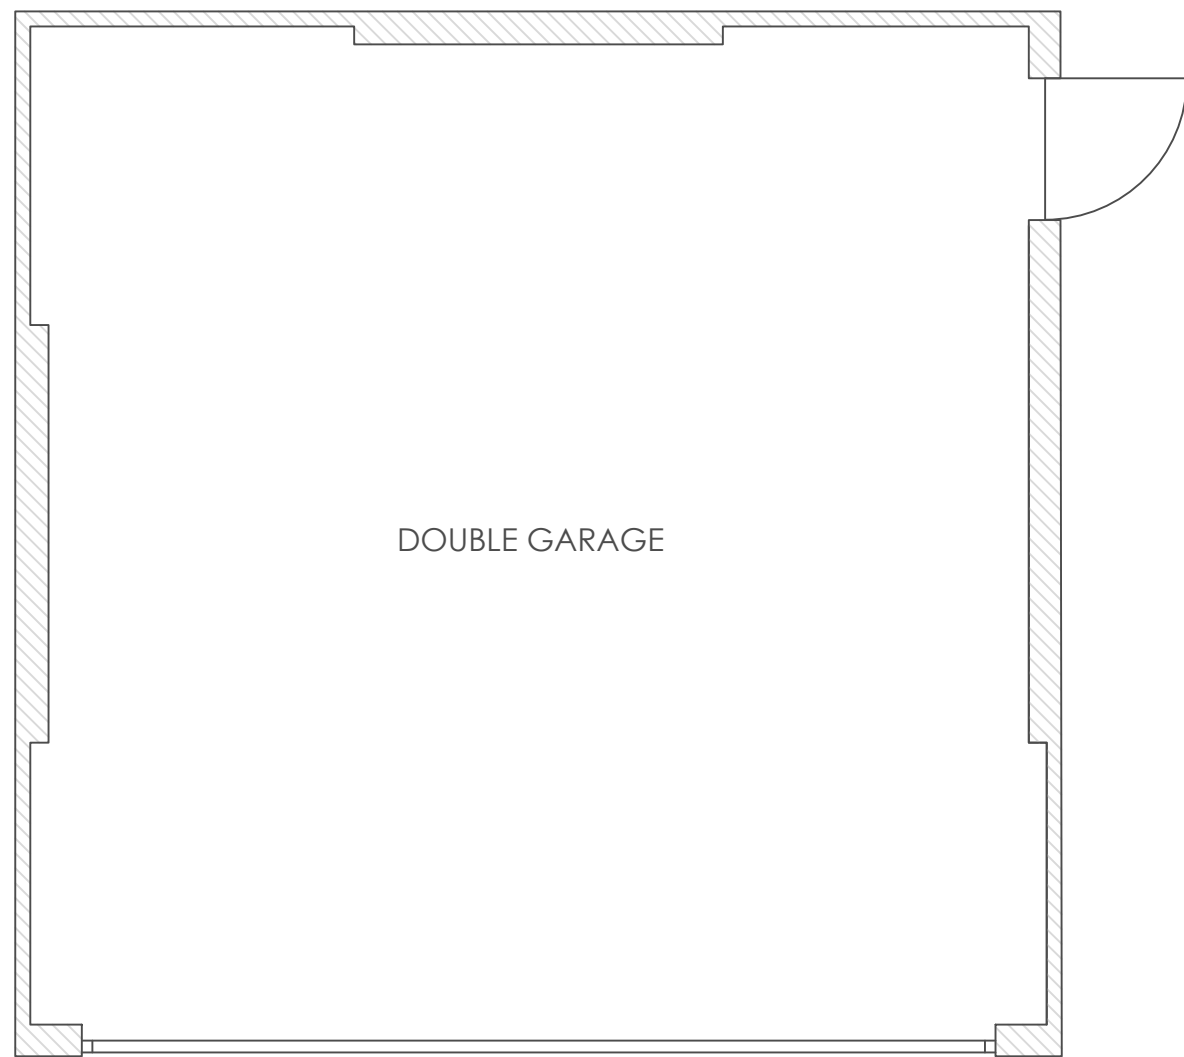


PROPOSED GARAGE GROUND FLOOR PLAN 1:50




PROPOSED GARAGE ROOF PLAN 1:50

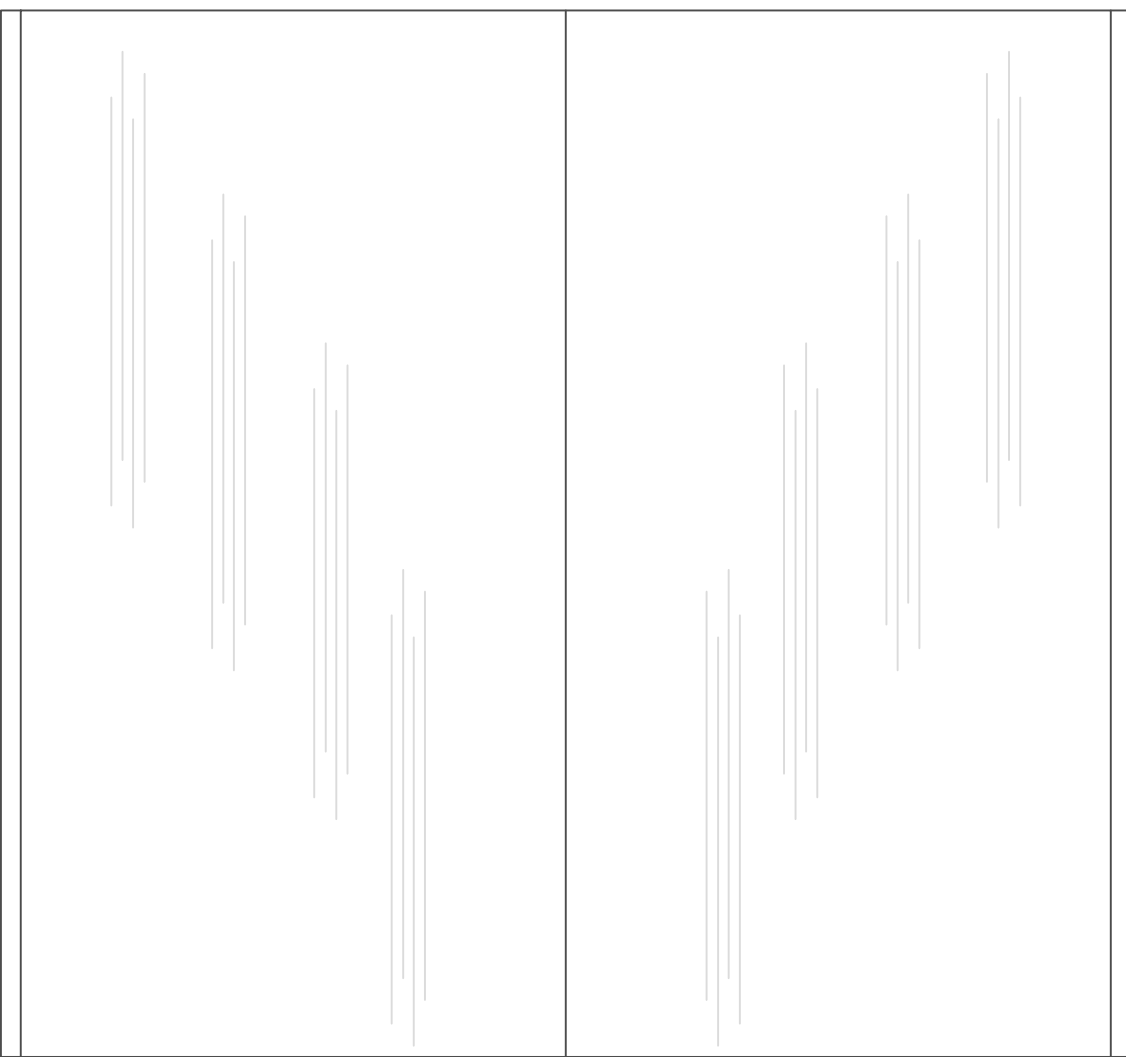


PROPOSED GARAGE FRONT ELEVATION 1:50

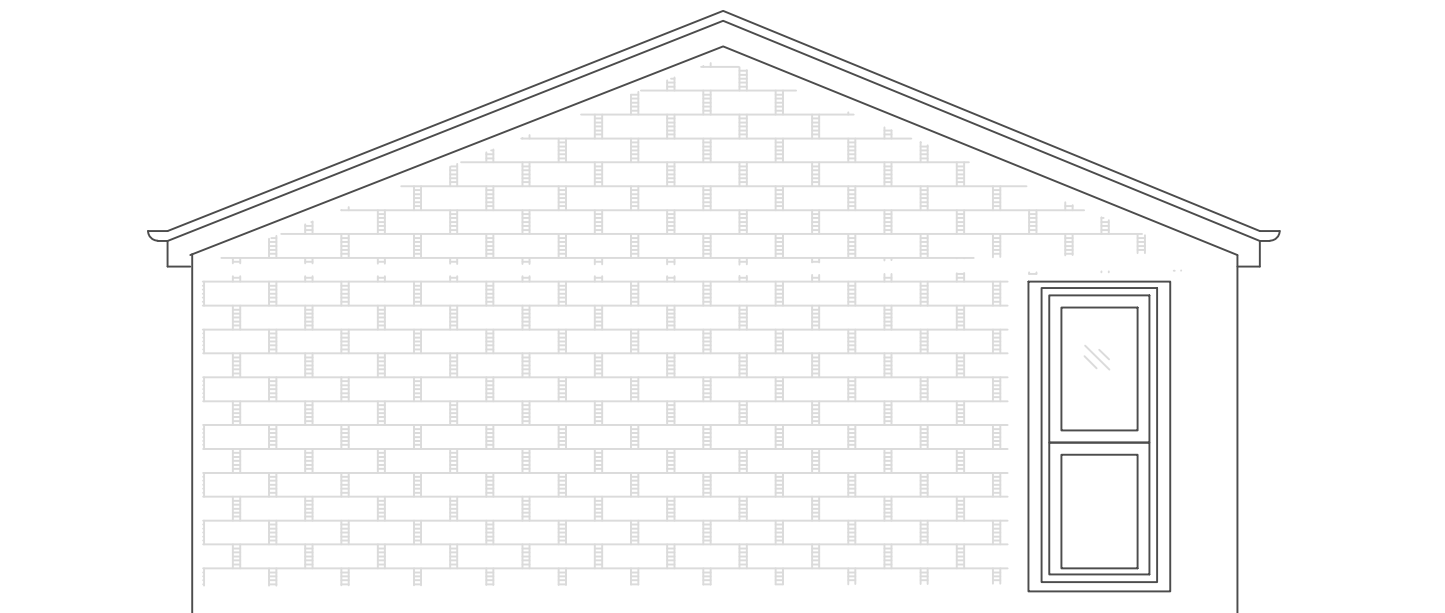

PROPOSED GARAGE SIDE ELEVATION 1:50

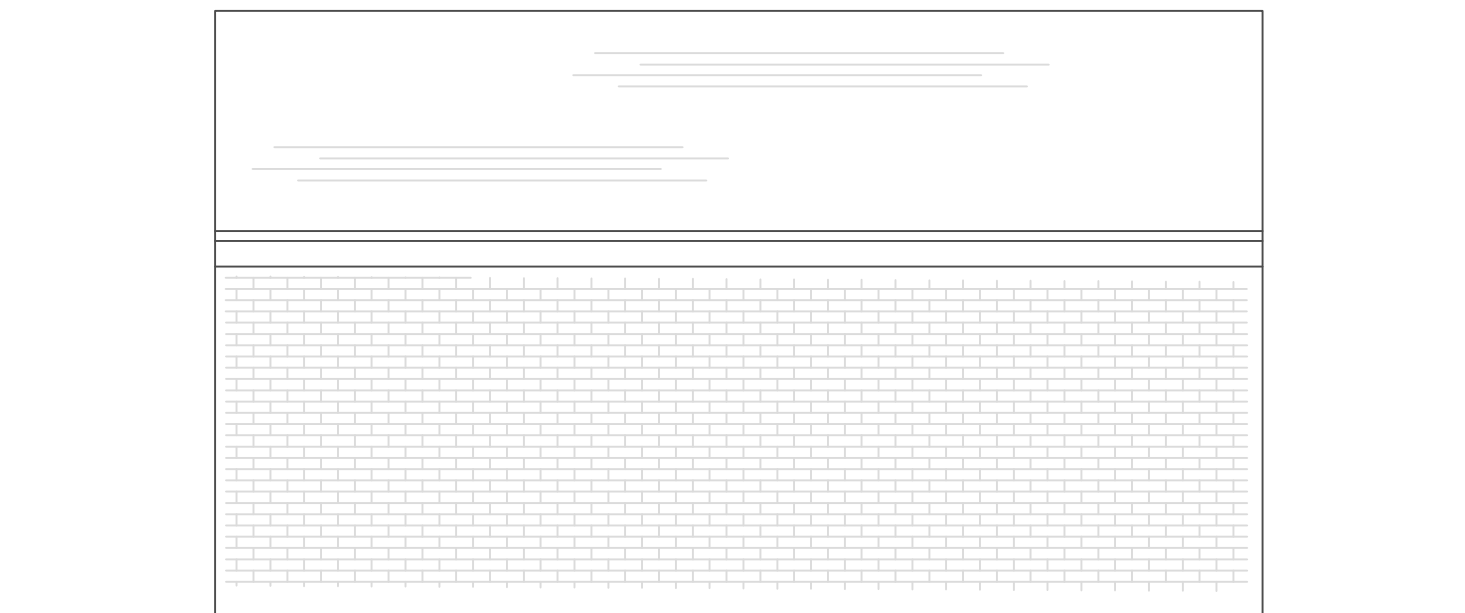

PROPOSED GARAGE REAR ELEVATION 1:50

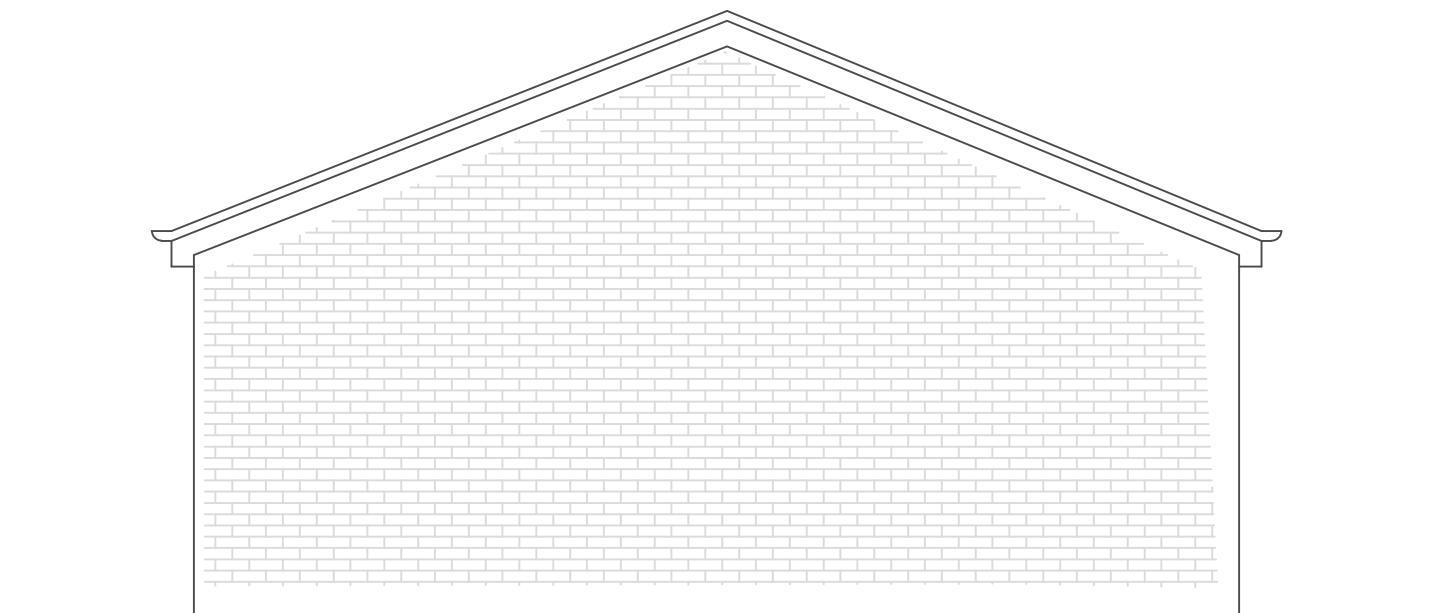

PROPOSED GARAGE SIDE ELEVATION 1:50



MR CURLEY 117 SNAPE HILL ROAD DARFIELD S73 9LT	
DOUBLE GARAGE & GRANNY ANNEX	
PROPOSED: GA FLOOR PLANS	SCALE: 1:50
DATE: 03/2025	
DRAWING NO: 002	
PAPER SIZE A1	