


PROPOSED GROUND FLOOR PLAN.

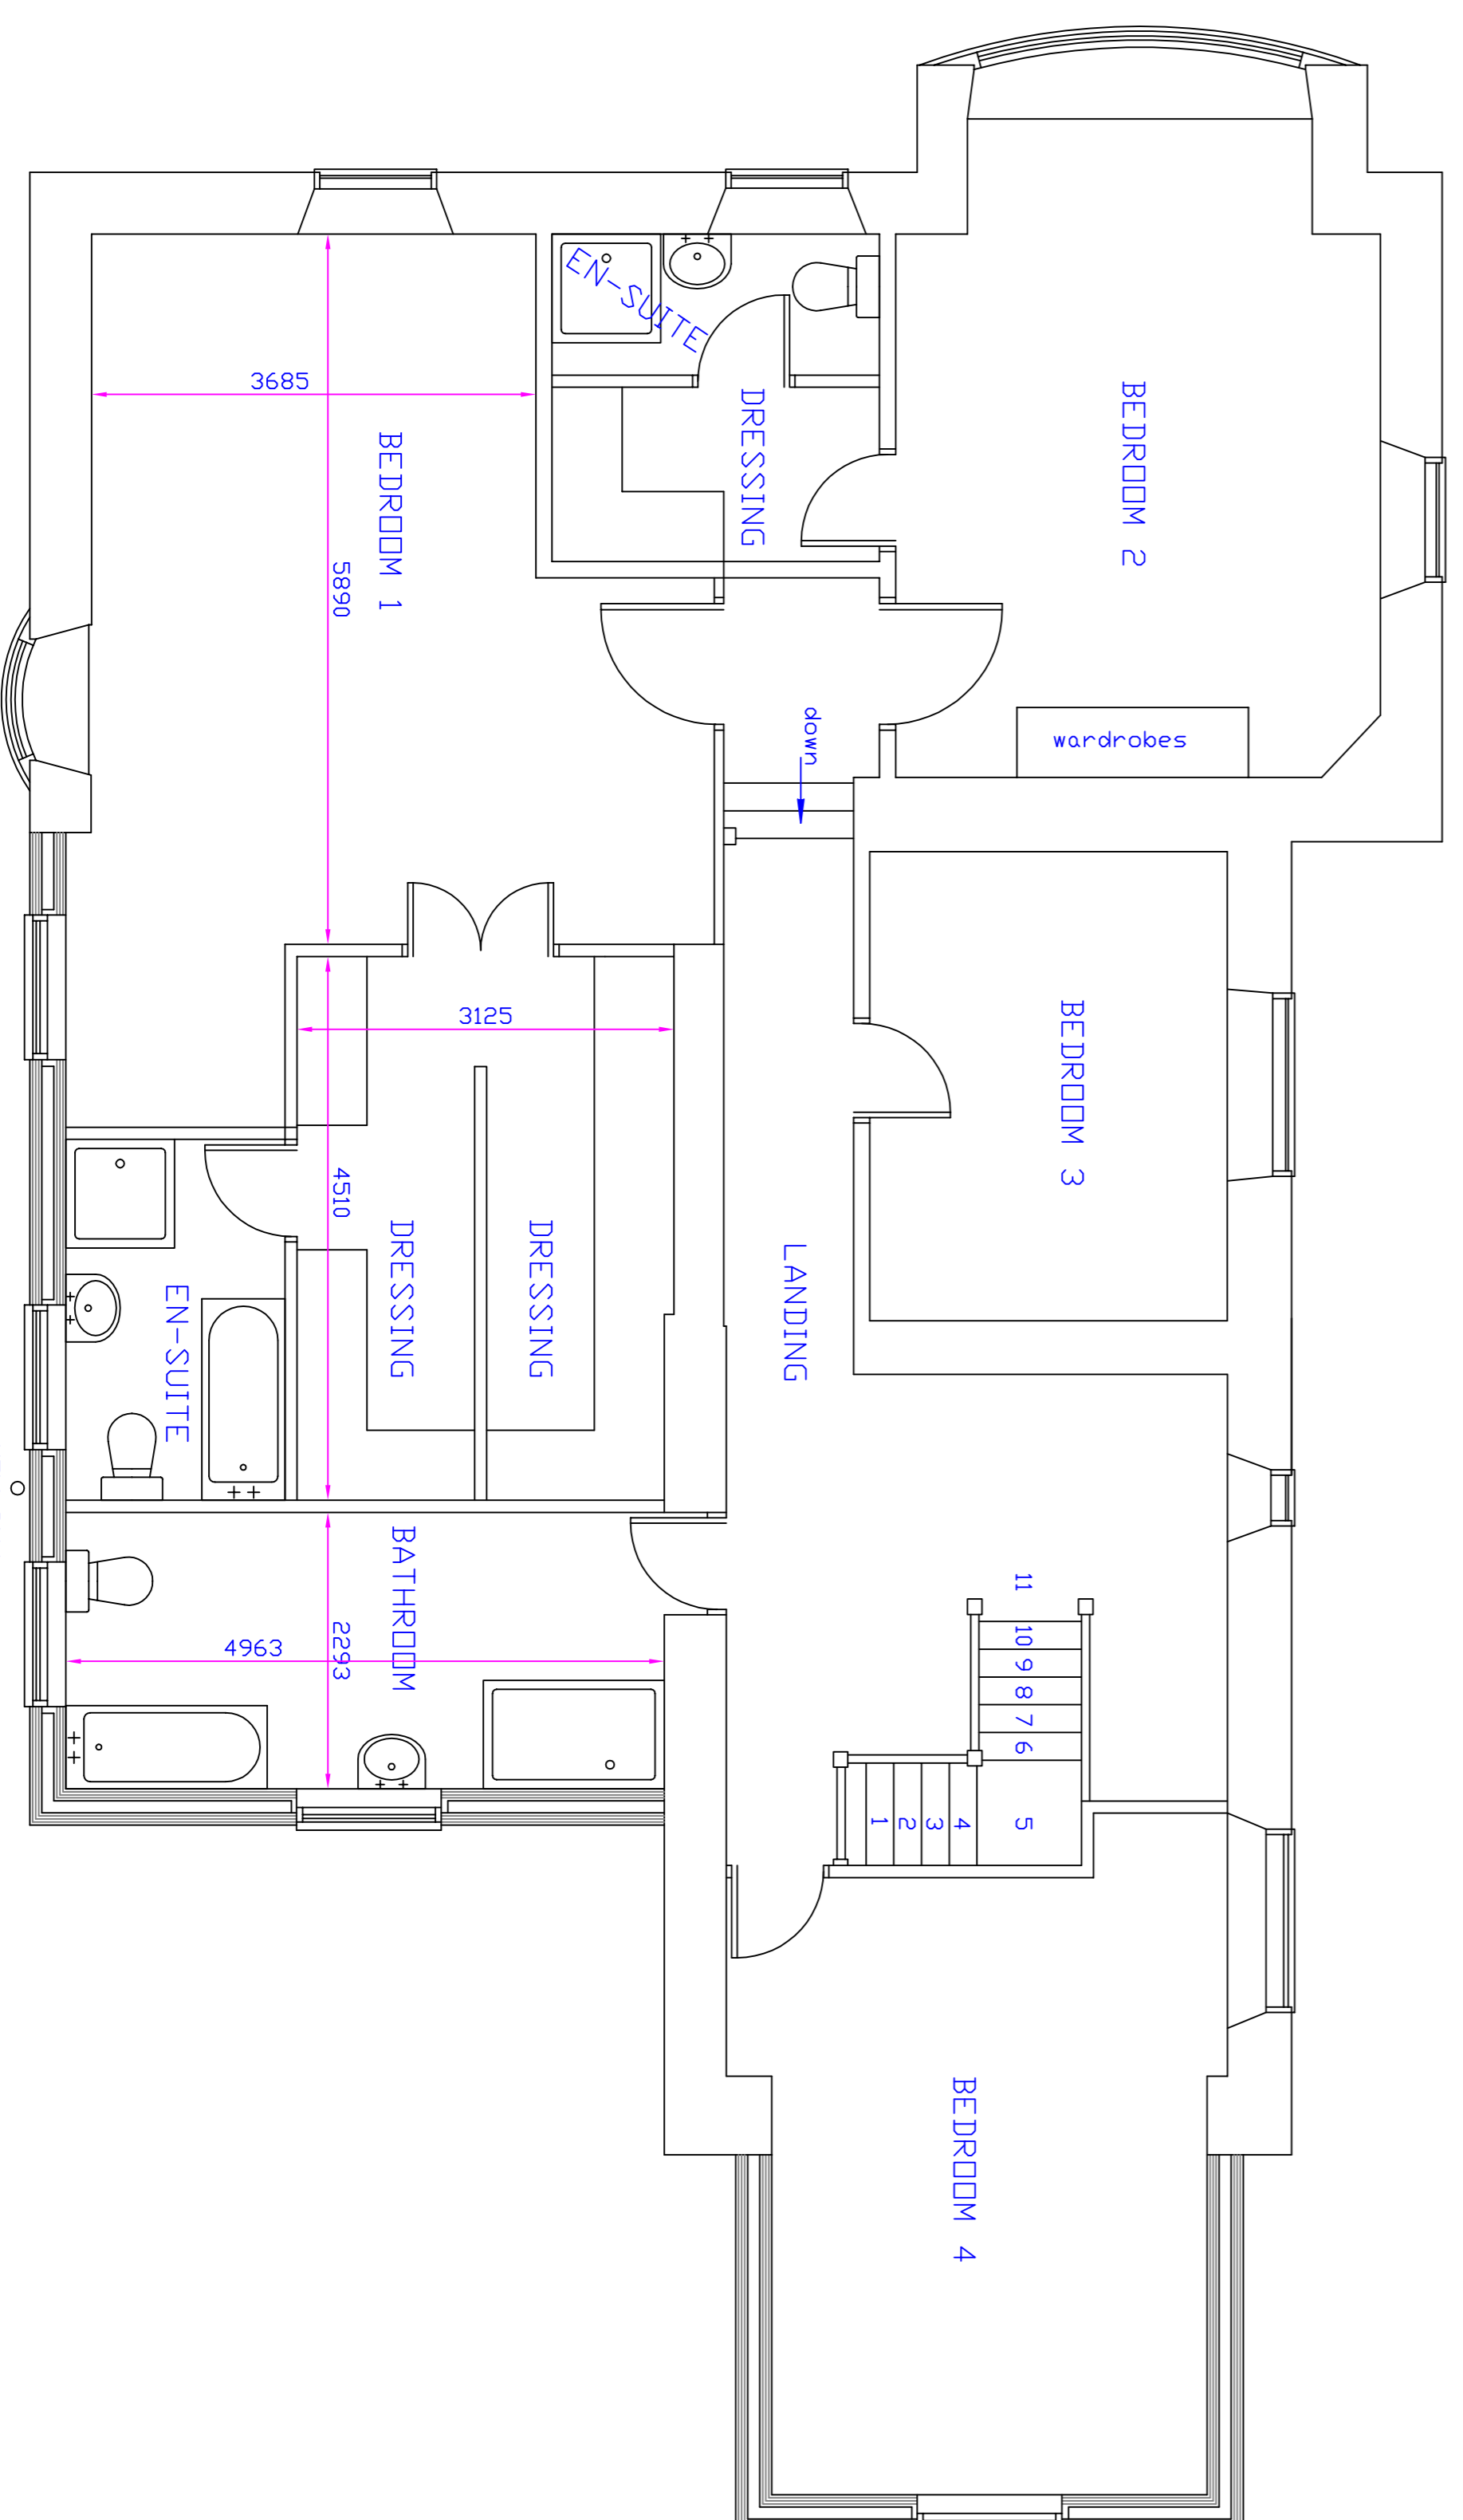

PROPOSED FIRST FLOOR PLAN.

DO NOT SCALE  
THIS DRAWING IS COPYRIGHT ©

NOTES

REVISION	DATE	BY

DESIGN  
149, Cleer Road  
Cleethorpes  
North Lincolnshire  
DN35 9JY  
TEL: 07771 675798  
E-MAIL: godesignplanning@aol.com

CLIENT  
Mr. J. Roberts

PROJECT  
60, Doncaster Road  
Darfield, Barnsley,  
S73 9HN

TITLE  
Proposed 2 Storey  
Extension to Rear of  
Existing House.  
Proposed Floor Plans

DRAWN BY  
G. U. Shea

CHECKED BY  
A1

SCALE 1:150 DATE 12/22/05/13 DRG No. PRD-004 REV