


NOTE: ALL DIMENSIONS SHOWN ARE PROVISIONAL DIMENSIONS ONLY & SHOULD NOT BE READ AS EXACT MEASUREMENTS. THESE MAY NEED TO BE ALTERED DUE TO SITE CONSTRAINTS/ INSPECTION

THE DRAWINGS AND DESIGN ARE THE COPYRIGHT OF YCP LTD & SHOULD NOT BE RE-PRODUCED WITHOUT PRIOR PERMISSION

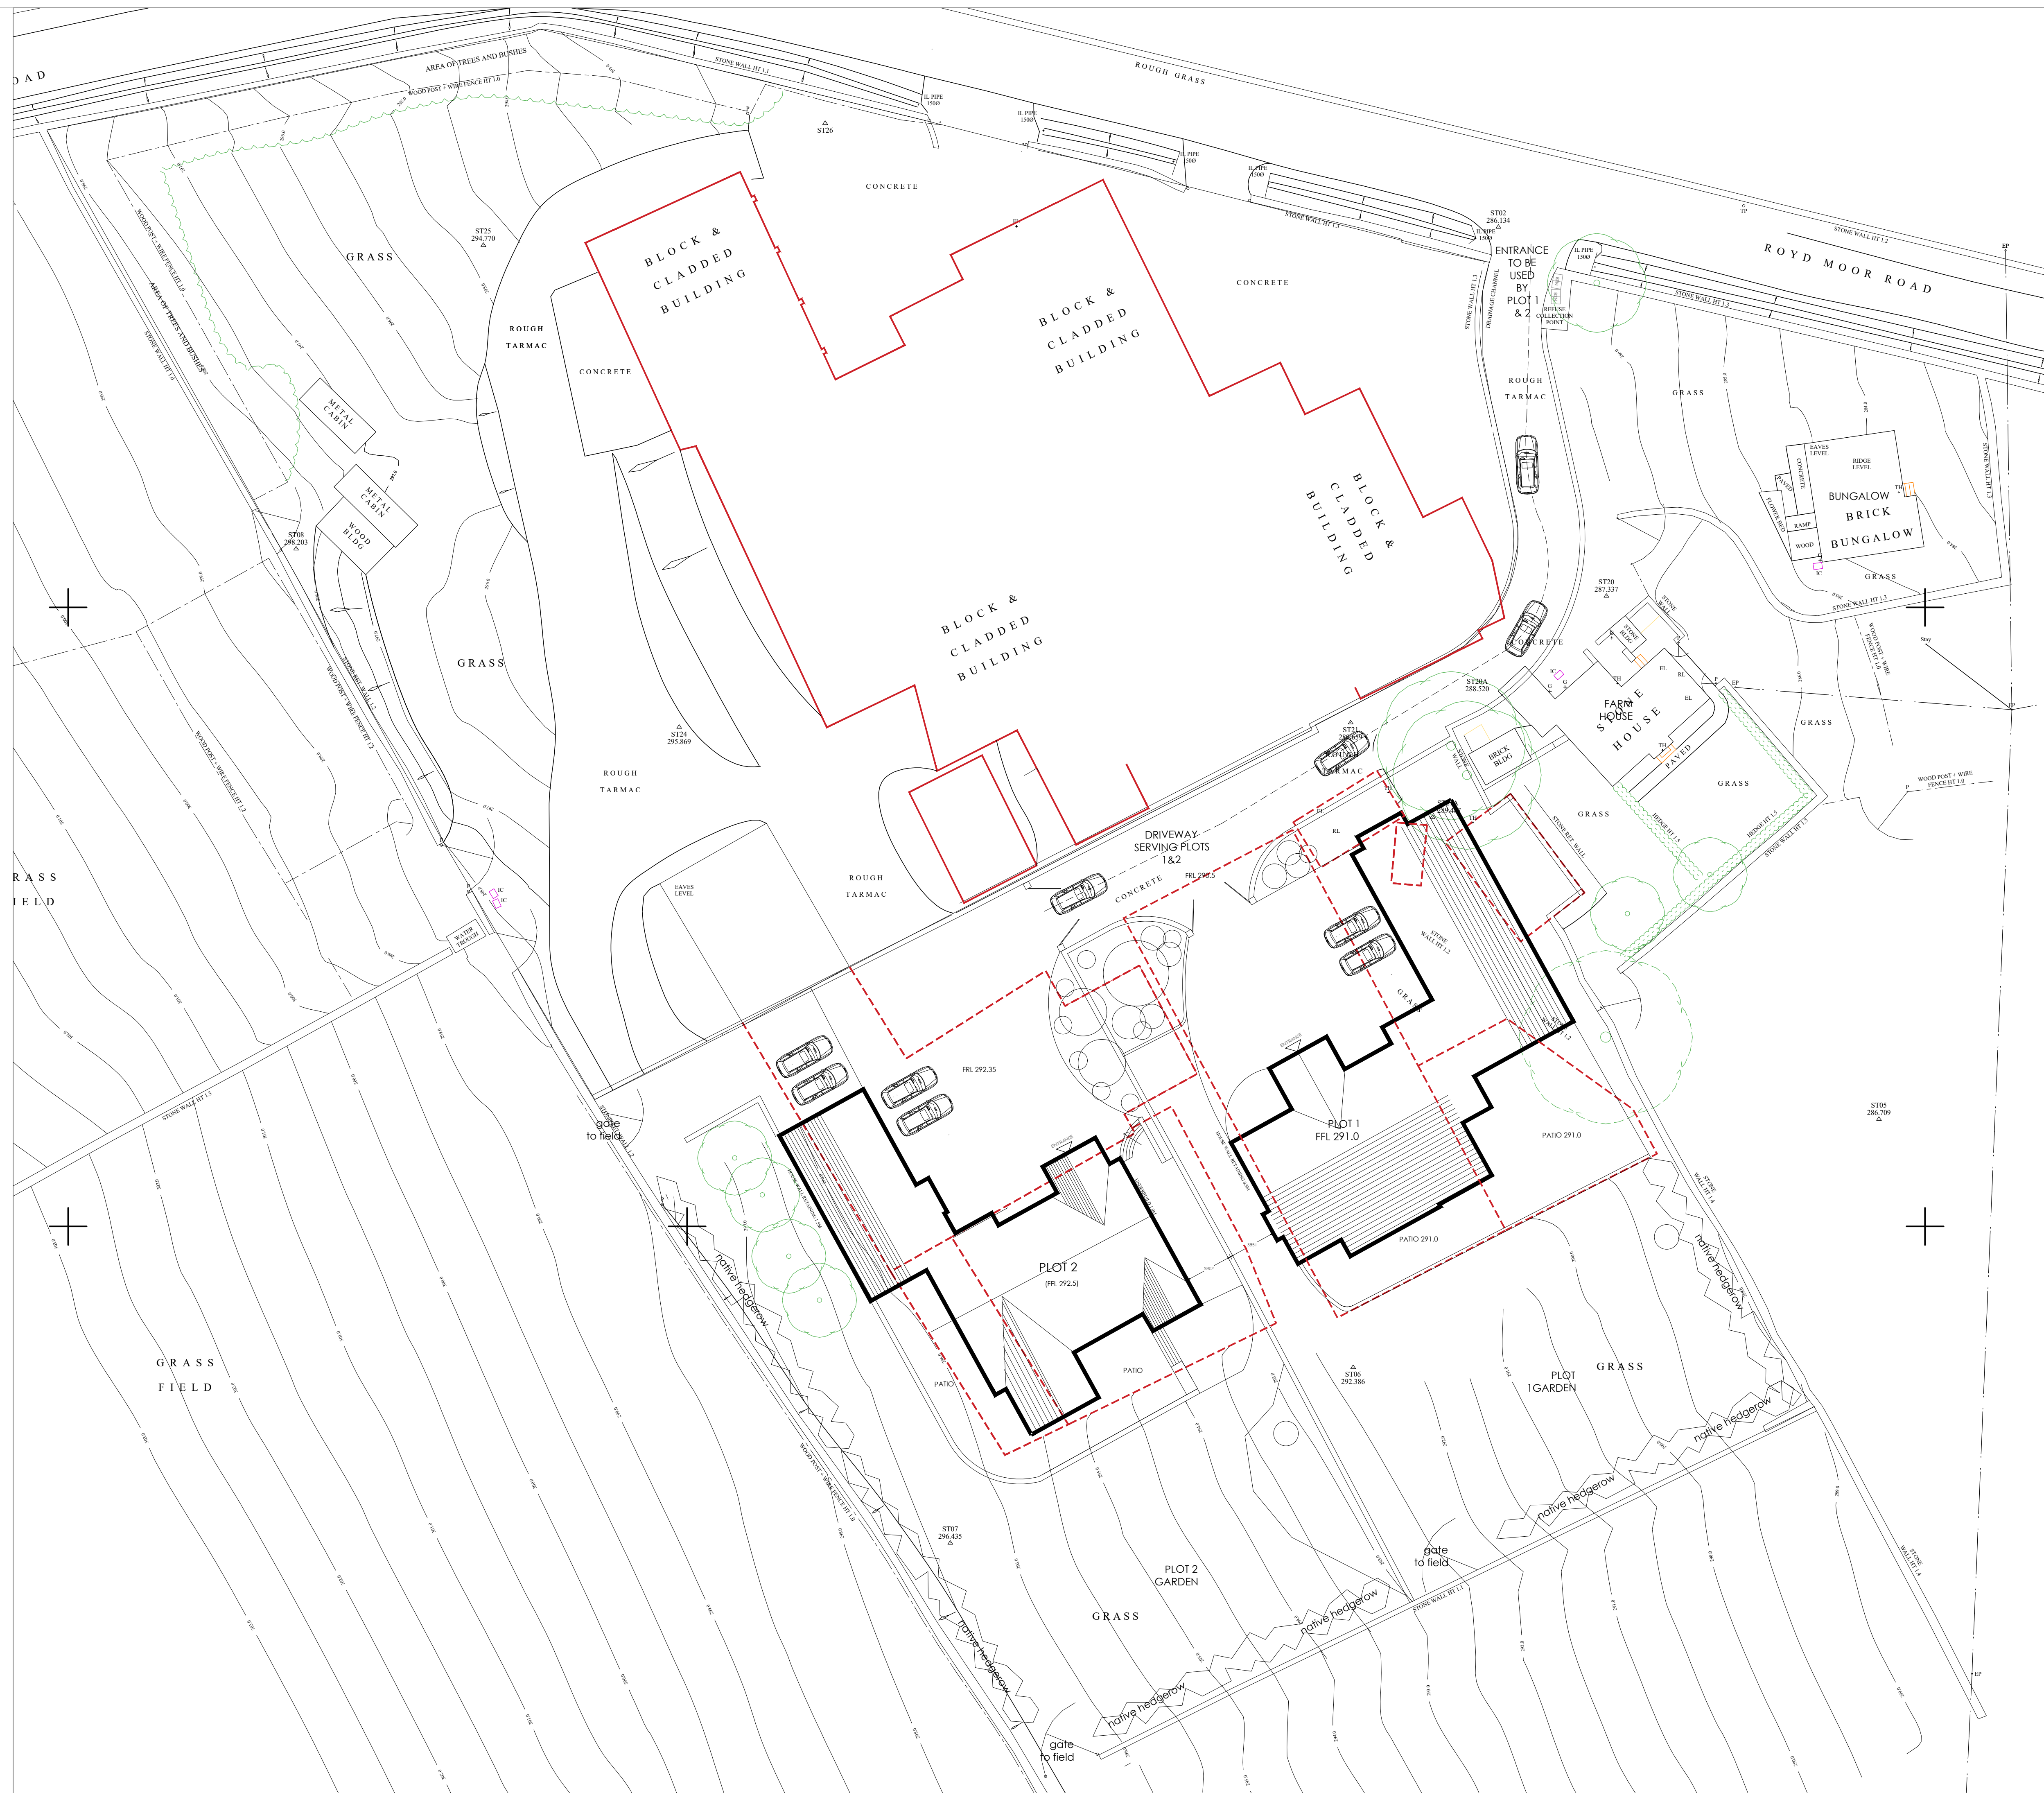

DRAWING DESCRIPTION
PROPOSED SITE PLAN
FOR 2 NEW DWELLINGS

JOB TITLE

ROYD MOOR FARM, ROYD MOOR
ROAD THURLSTONE

CLIENT

KINGSMAN HOMES

DRAWN BY	SCALE 1:250 @ A1	
DATE JUNE 2022	DRAWING NO. 2036- 00-03	REVISION J
CHECKED		



L'Arche Developments (Yorkshire) Ltd
3 The Studio
The Old Brickworks
HD4 6UY
mail@larchedevelopments.co.uk
Company Reg:0145594 VATReg: 143626355
Claire Parker-Hagfl 07787226469 & Emma Hanks 0779724443