
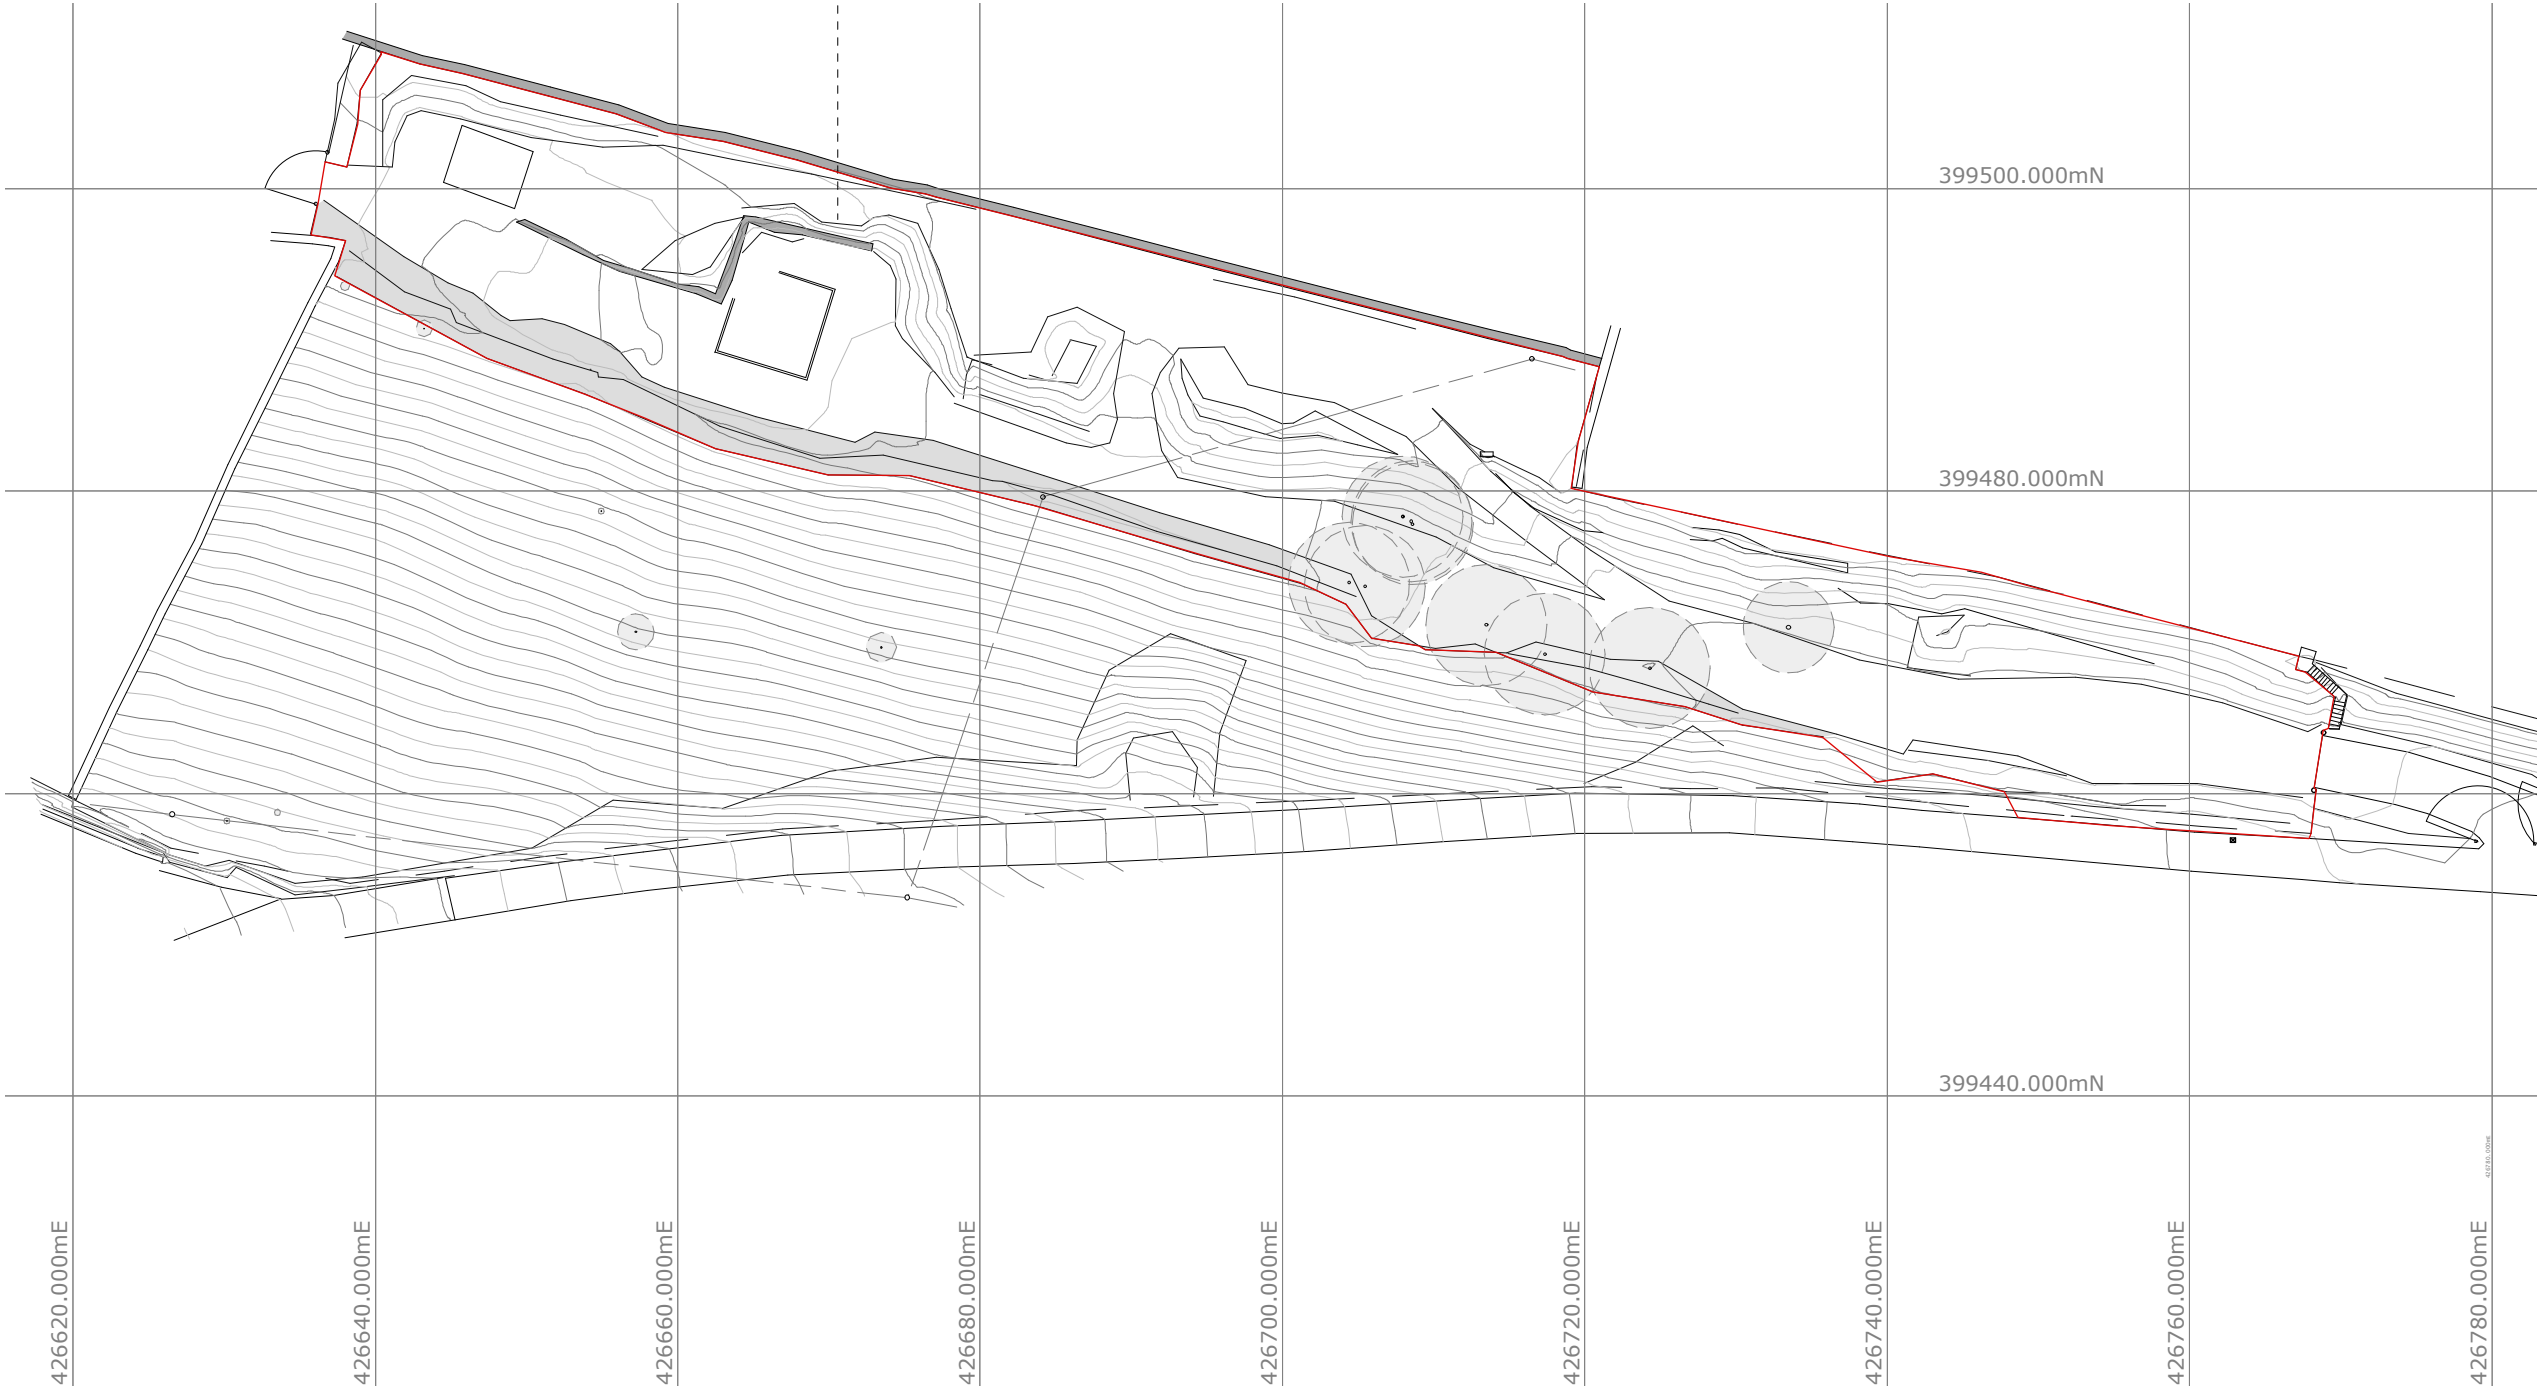


Notes:
Do not scale from this drawing
It is the Contractor's responsibility to check all governing dimensions and verify all dimensions on site before commencing any work or making any shop drawings.
This drawing is to be read in conjunction with the structural, mechanical and electrical drawings and other relevant information and any discrepancies are to be reported to the Architect.
Work and materials to be in accordance with the Building Regulations and to comply with relevant British Standards.
This drawing is the copyright of Paul Testa Architecture and should not be reproduced in whole or in part without their written permission.

GRID INTERVAL 20.000m
MAJOR CONTOUR INTERVAL 1.0m
MINOR CONTOUR INTERVAL 0.5m

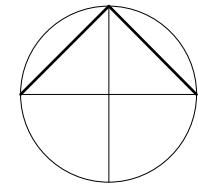

Rev: PL01 By: PT Checked: PT 12/06/12

Planning Issue

paul testa architecture

project: The Burrows

client: Peter Needham

drawing title: 1:500 Existing Site Plan

scale @ A3: 1:500 date: 08/01/12

drawn: PT checked: PT

job no: PT19 drawing no: 006

issue status: Prelim revision: PL01

info@paultestaarchitecture.co.uk
27 Victor Street
Sheffield
S6 2SA
tel: 07930 637379

www.paultestaarchitecture.co.uk