




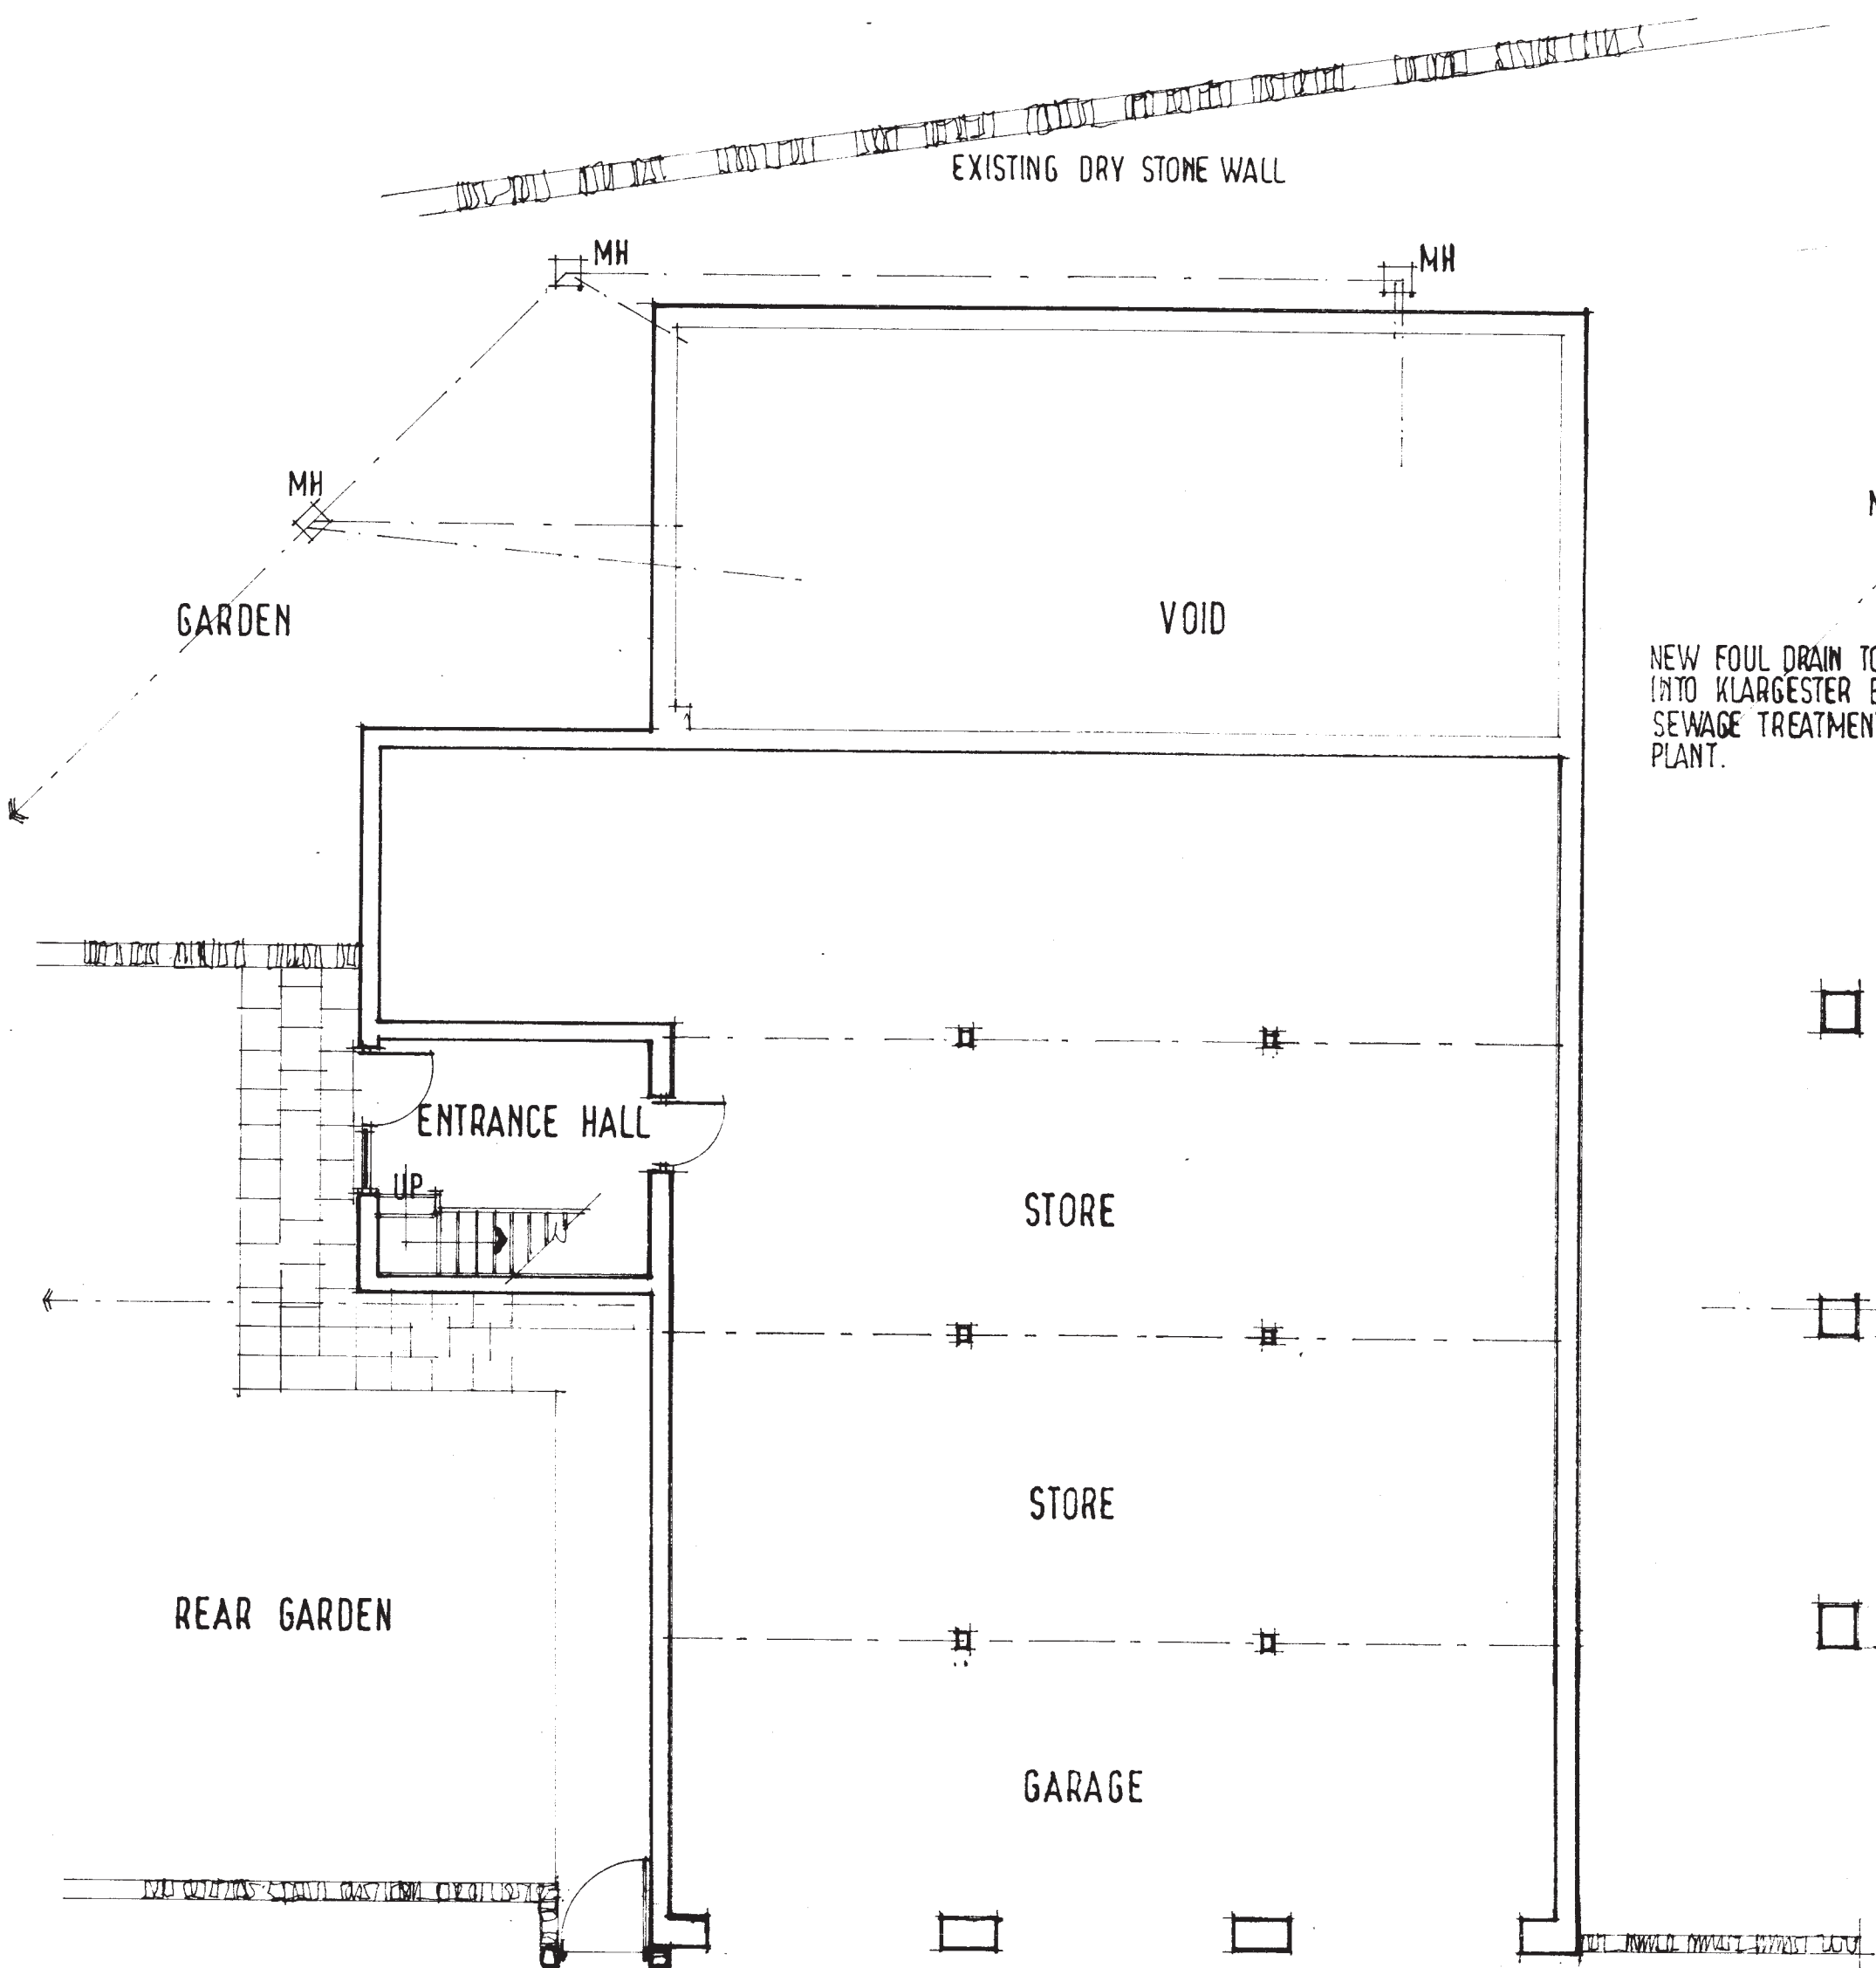


GROUND FLOOR PROPOSED

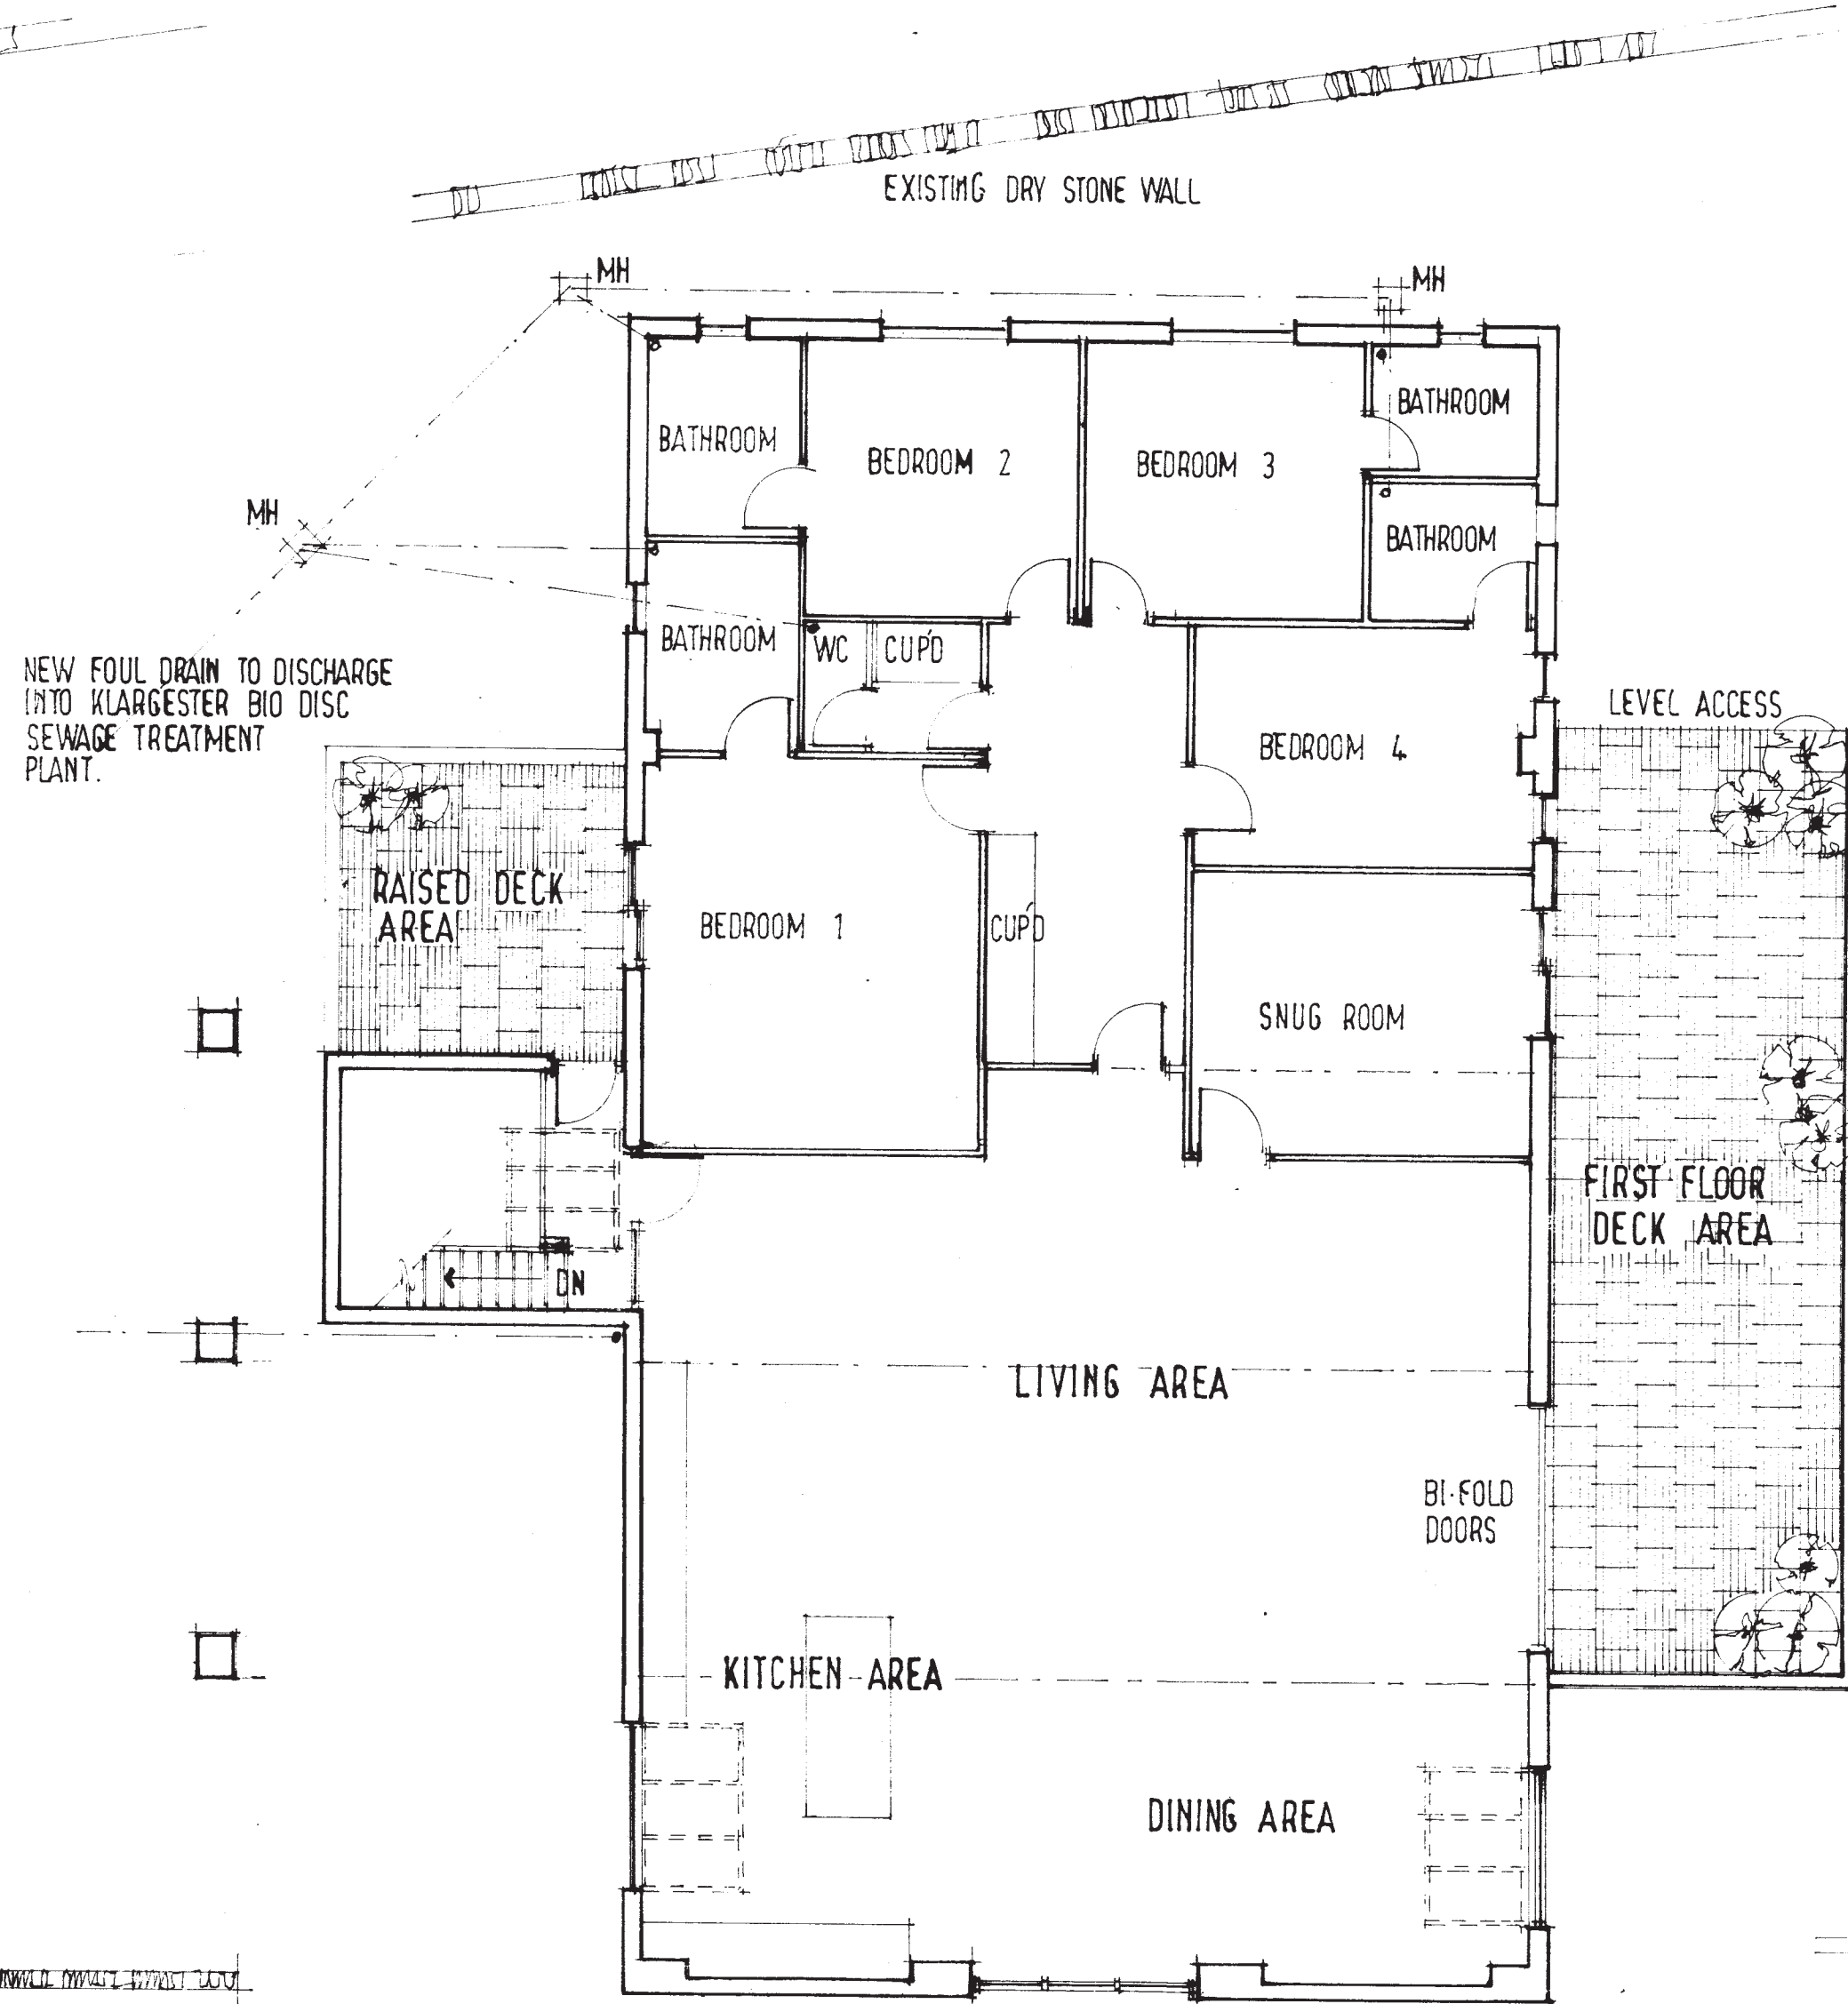

FIRST FLOOR PROPOSED

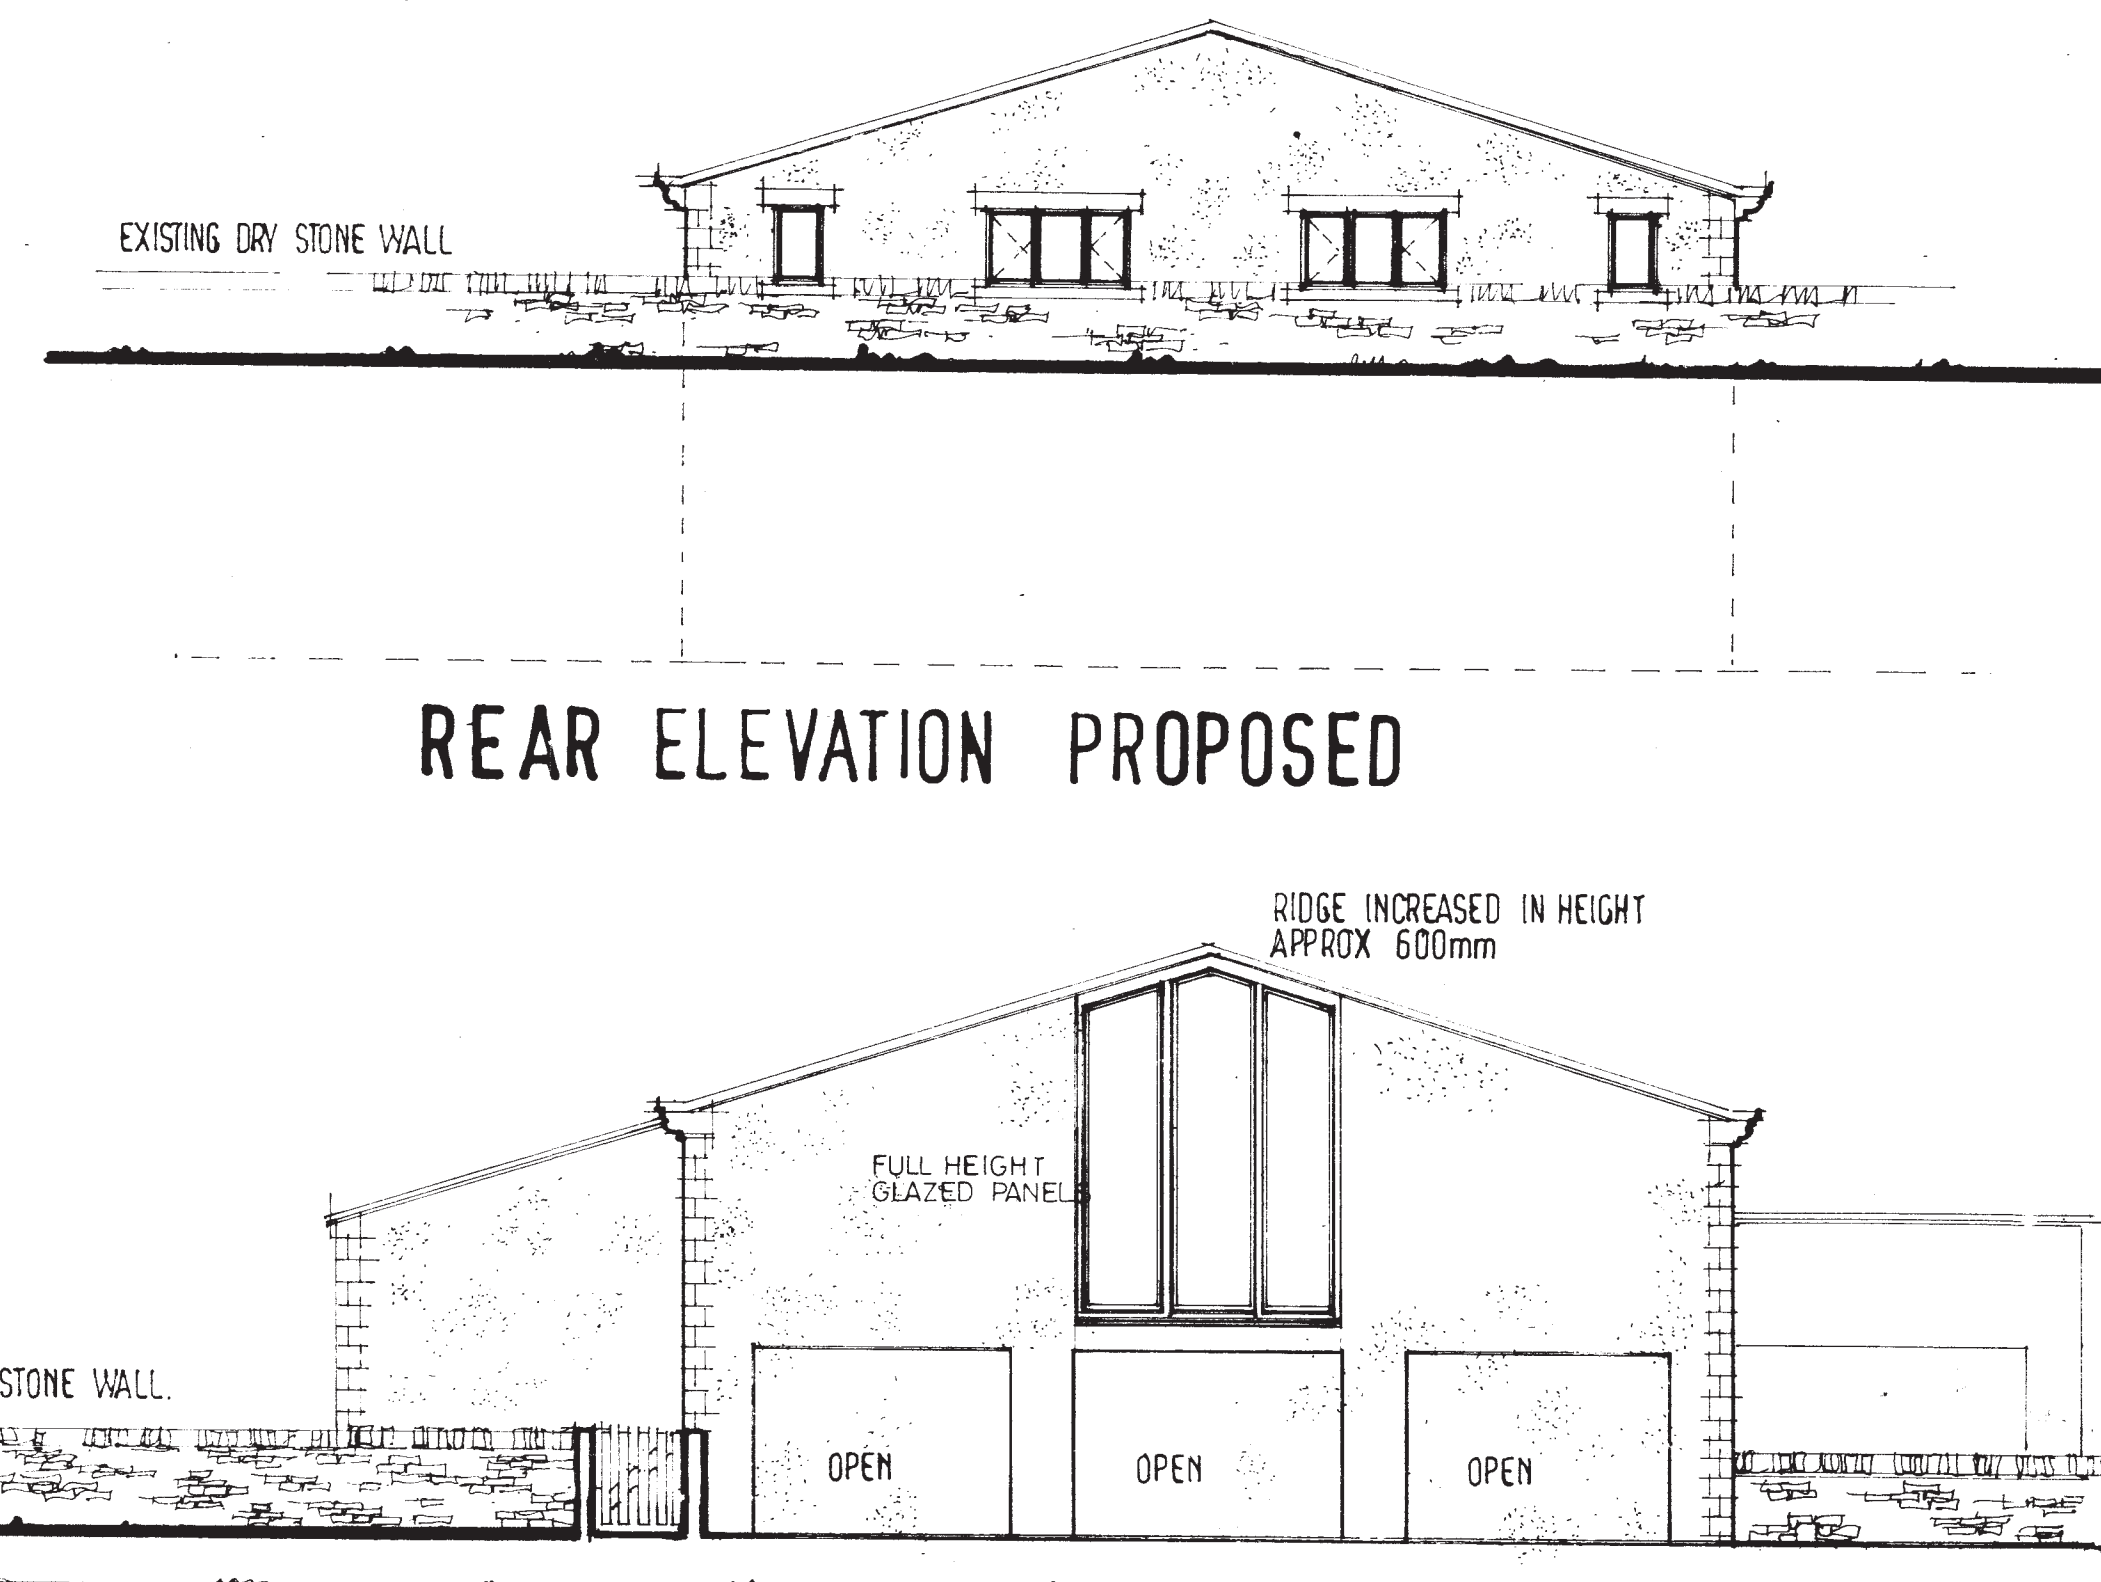

FRONT ELEVATION PROPOSED

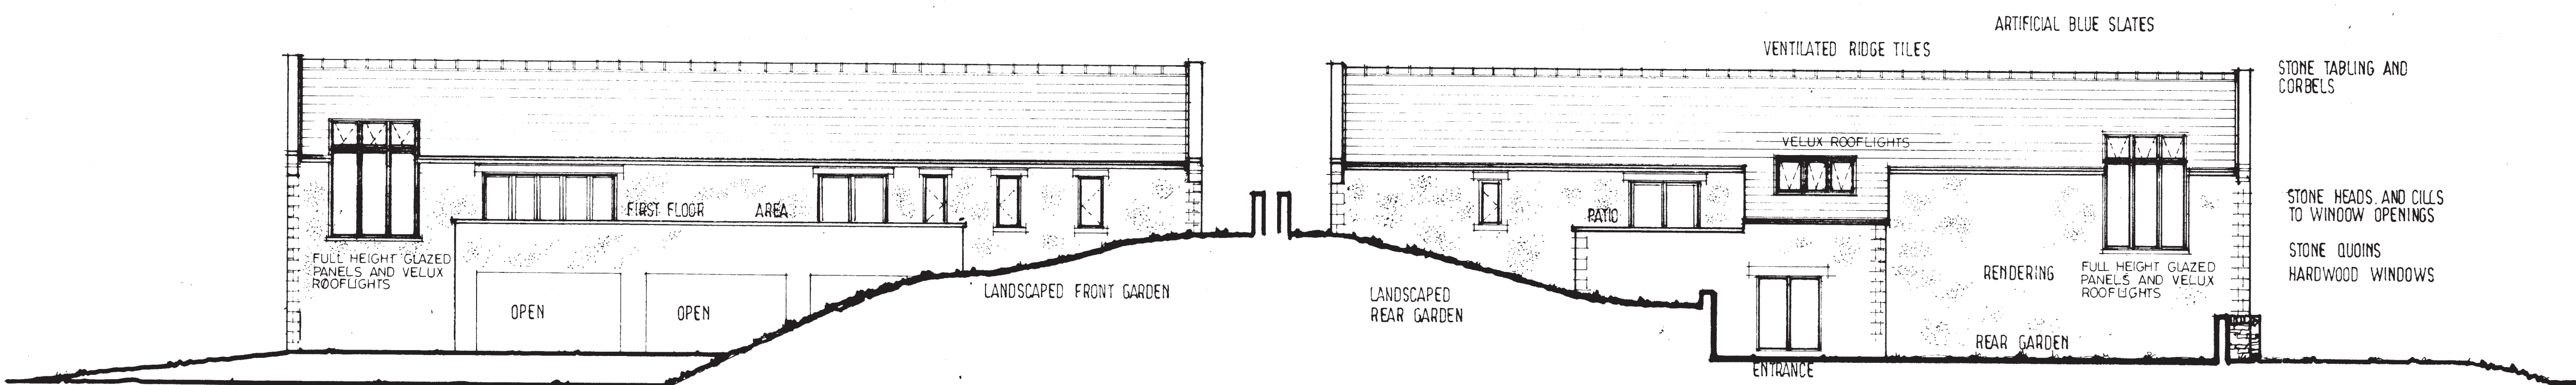

SIDE ELEVATION PROPOSED

SIDE ELEVATION PROPOSED

CONVERSION OF EXISTING REDUNDANT
POULTRY SHED INTO DWELLING AT
BIRD LANE HOUSE FARM
BIRD LANE
THURGOLAND
S36 8 YD.

SCALE 1:100
DATE AUG 2010
DRAWN HARRIS

2010 27 02

Millé