




FRONT (WNW) ELEVATION

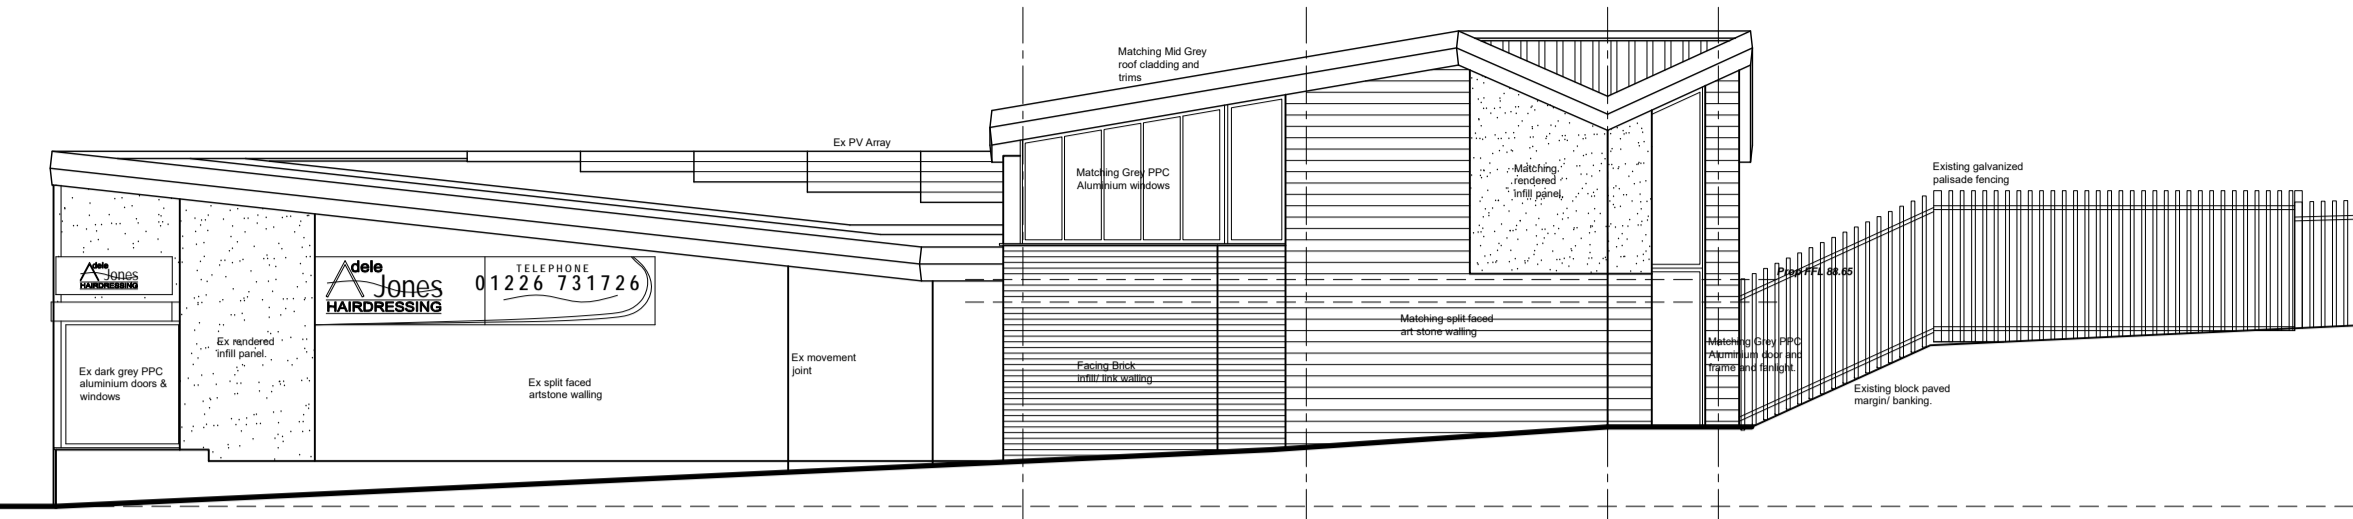


SIDE (SSW) ELEVATION

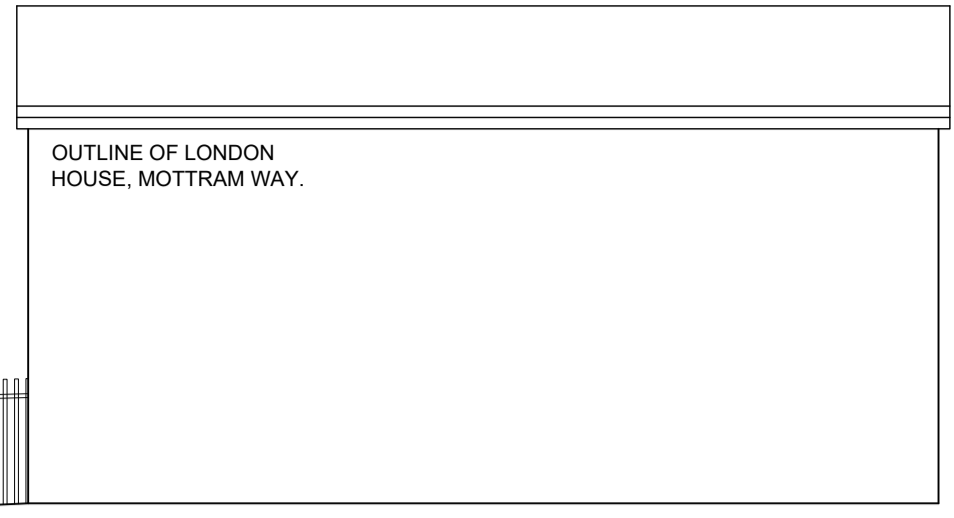


OUTLINE OF LONDON HOUSE, MOTTRAM WAY.

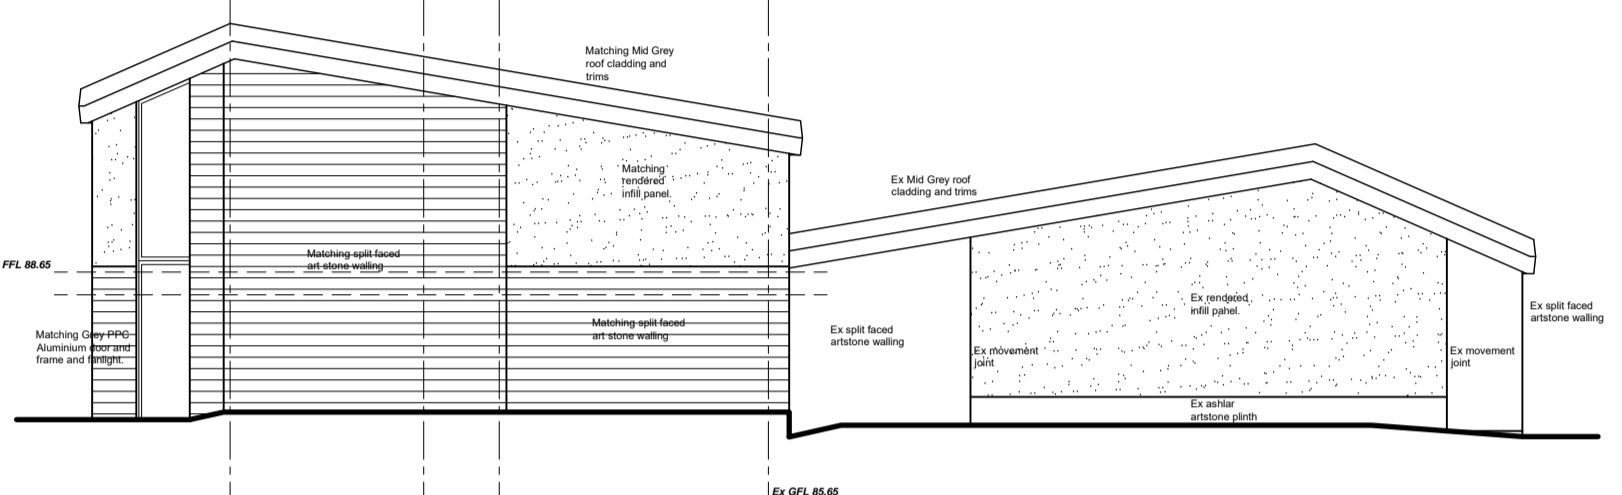

REAR (ESE) ELEVATION

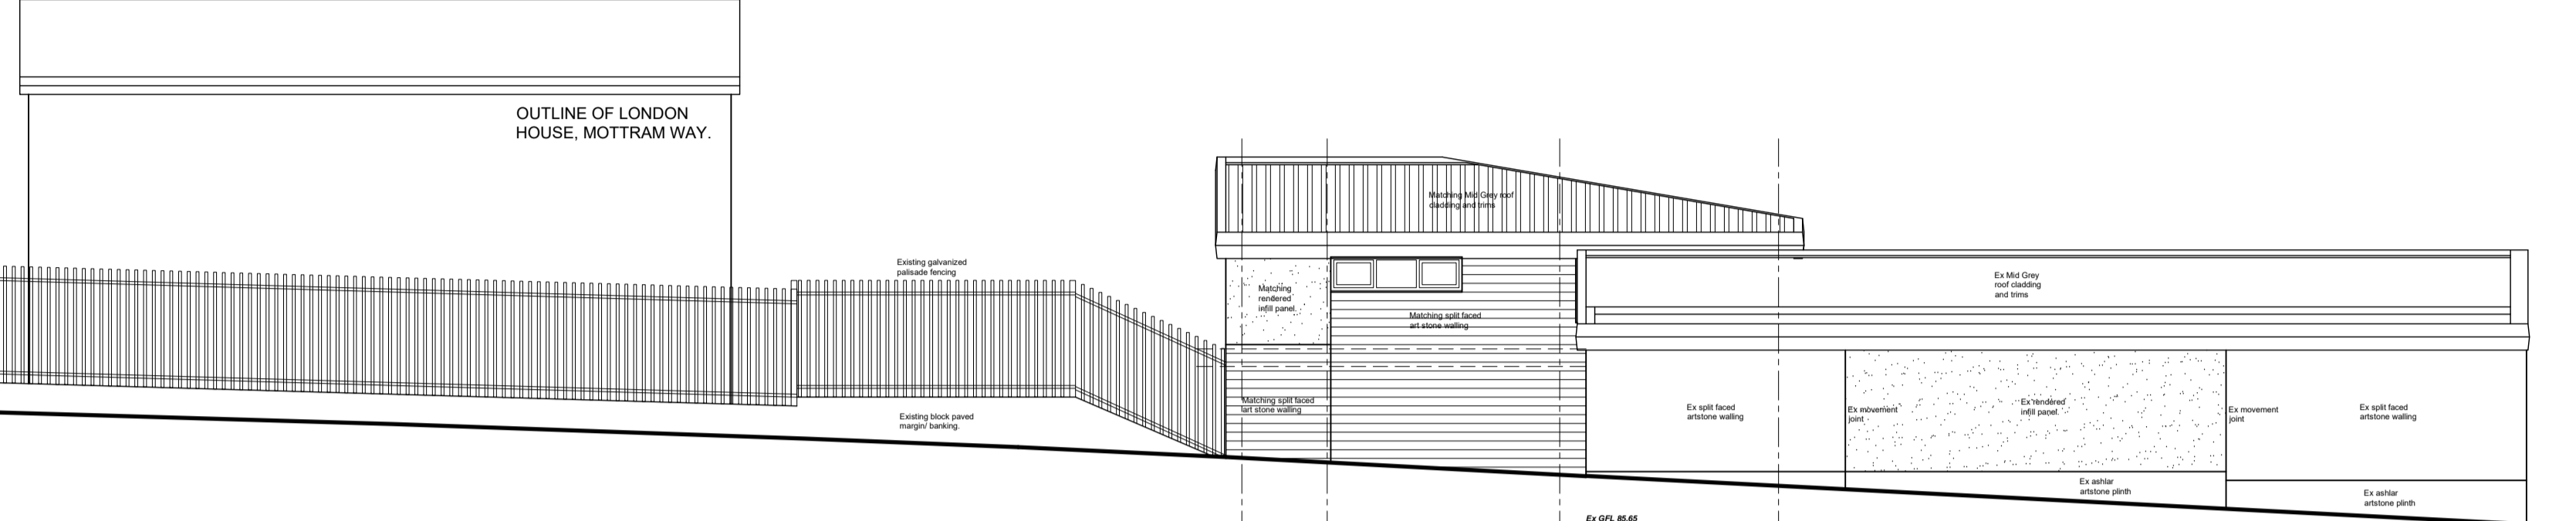

SIDE (NNE) ELEVATION

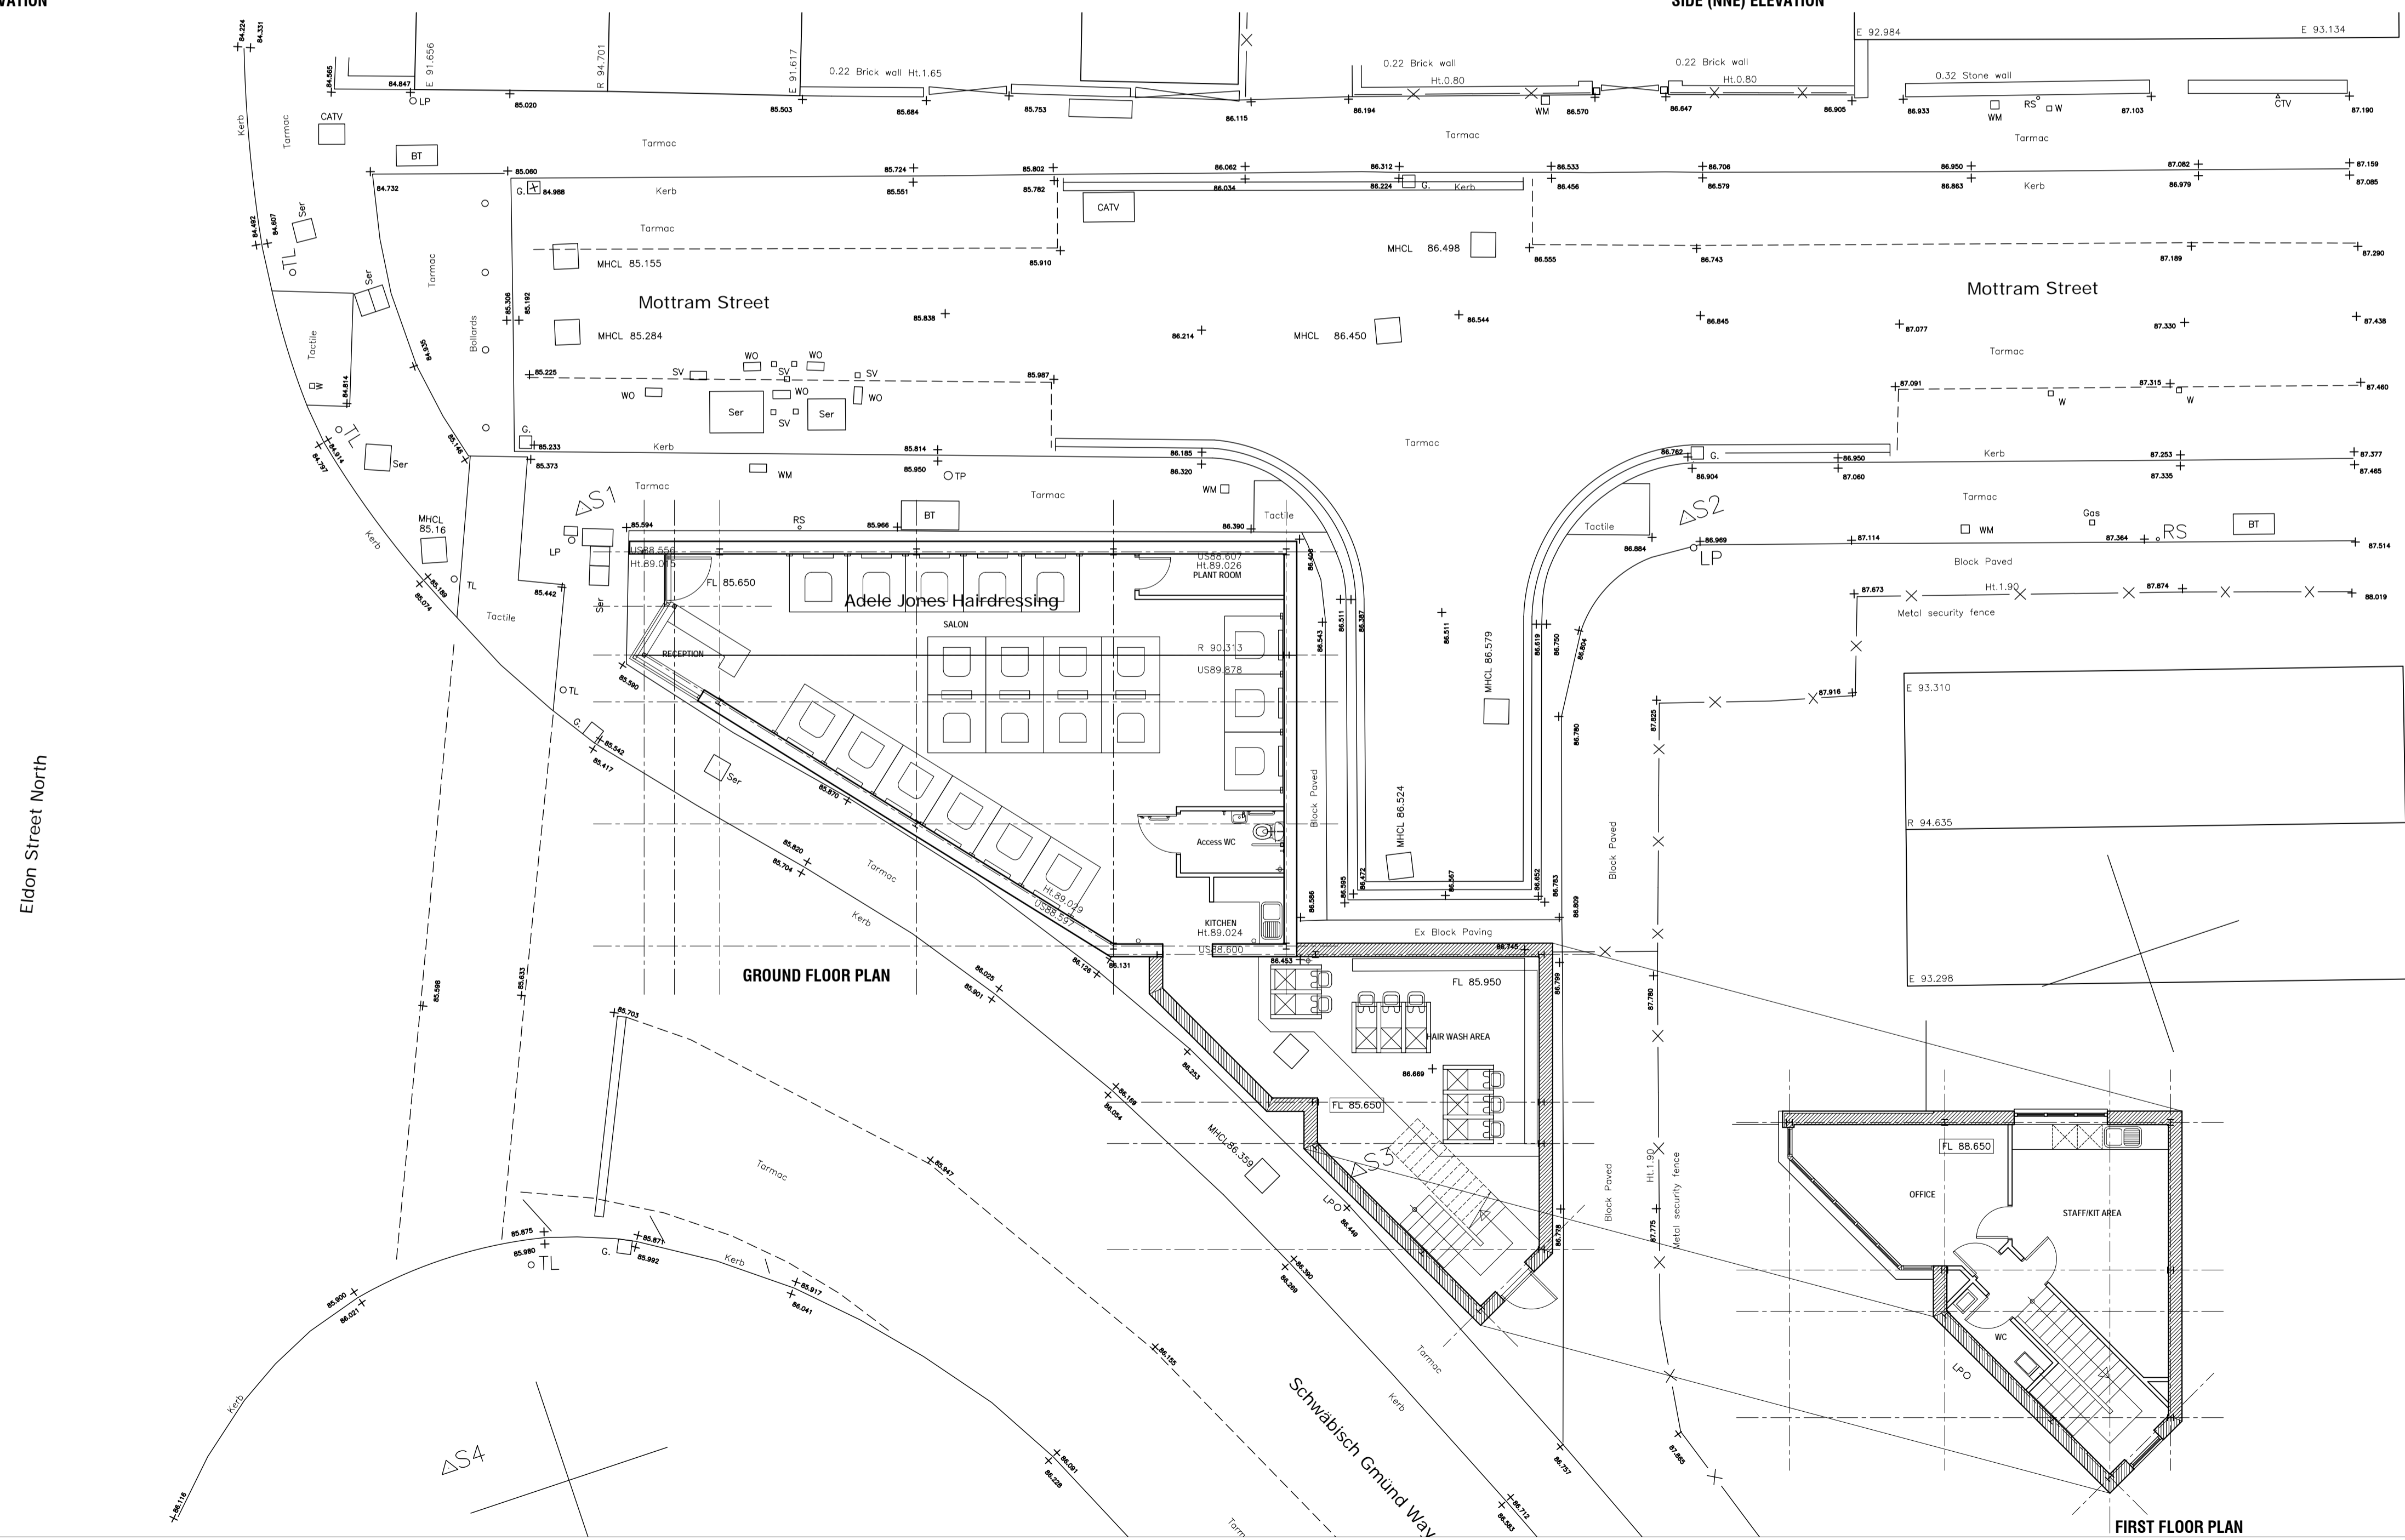

GROUND FLOOR PLAN

FIRST FLOOR PLAN

B	13/05/2026	LONDON HOUSE OUTLINE ADDED TO ELEV'S FOR CONTEXT FOR PLANNING
A	06/05/2026	ROOFSCAPE/MASSING REVISED FOR PLING

Revision Date Description

2A/4A ELDON STREET NORTH, BARNSELY, S71 1LF.

DESIGN PROPOSALS

FLOOR PLANS & ELEVATIONS

Adele Jones Hairdressing



JEA Architectural Ltd
23 Windmill Road, Wombwell,
Barnsley, S73 8PW.
Tel: 01226 754507
Email: jeald@virginmedia.com

This drawing and the copyright is the Architectural Company's property and may be used or reproduced only by agreement. All Dimensions in Millimetres Unless specified otherwise and subject to verification on site.

Scale: 1:100 @ A1	Date: JAN 2026
Ref: 202502	Drwg No: 02

0 cm	2 cm	4 cm	5 cm
------	------	------	------