




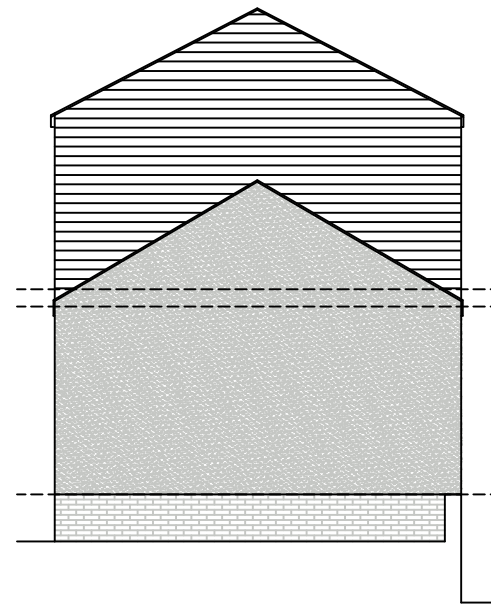


**PROPOSED
SIDE ELEVATION**
SCALE 1:100

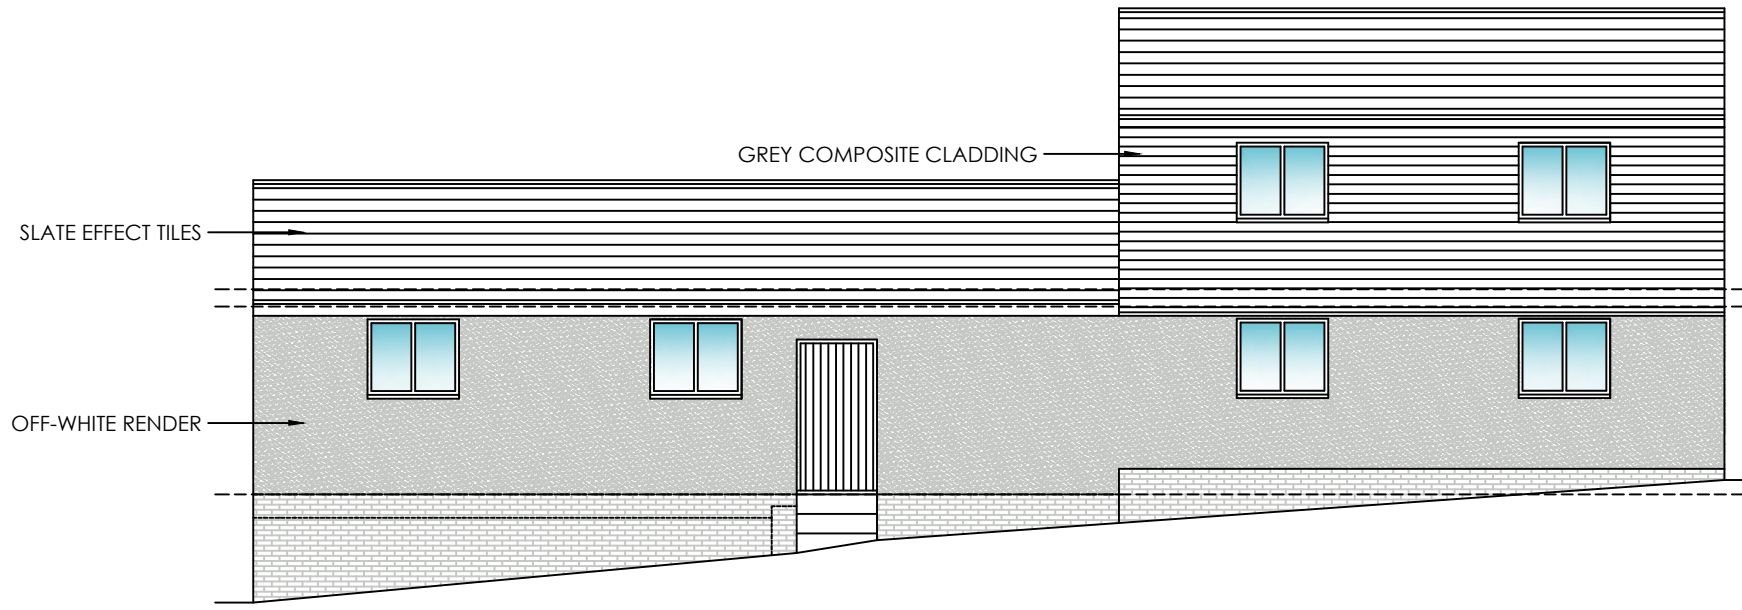


**PROPOSED
FRONT ELEVATION**
SCALE 1:100

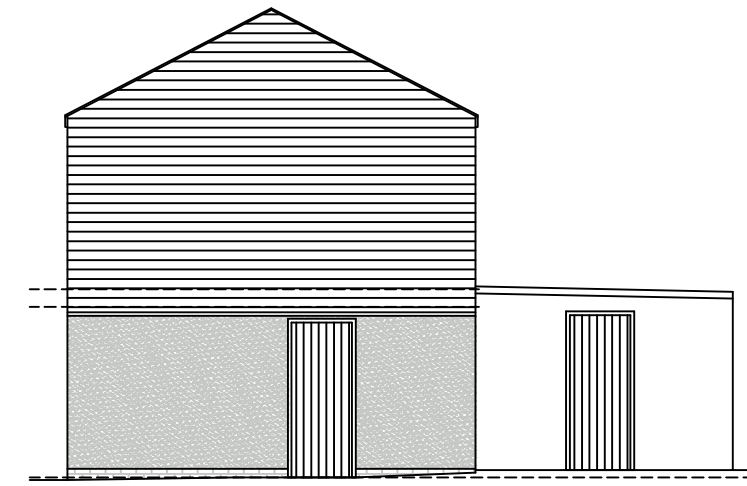


**PROPOSED
SIDE ELEVATION**
SCALE 1:100

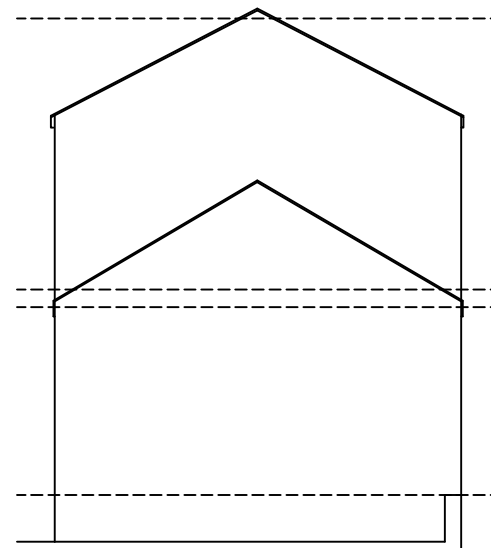


**EXISTING
SIDE ELEVATION**
SCALE 1:100

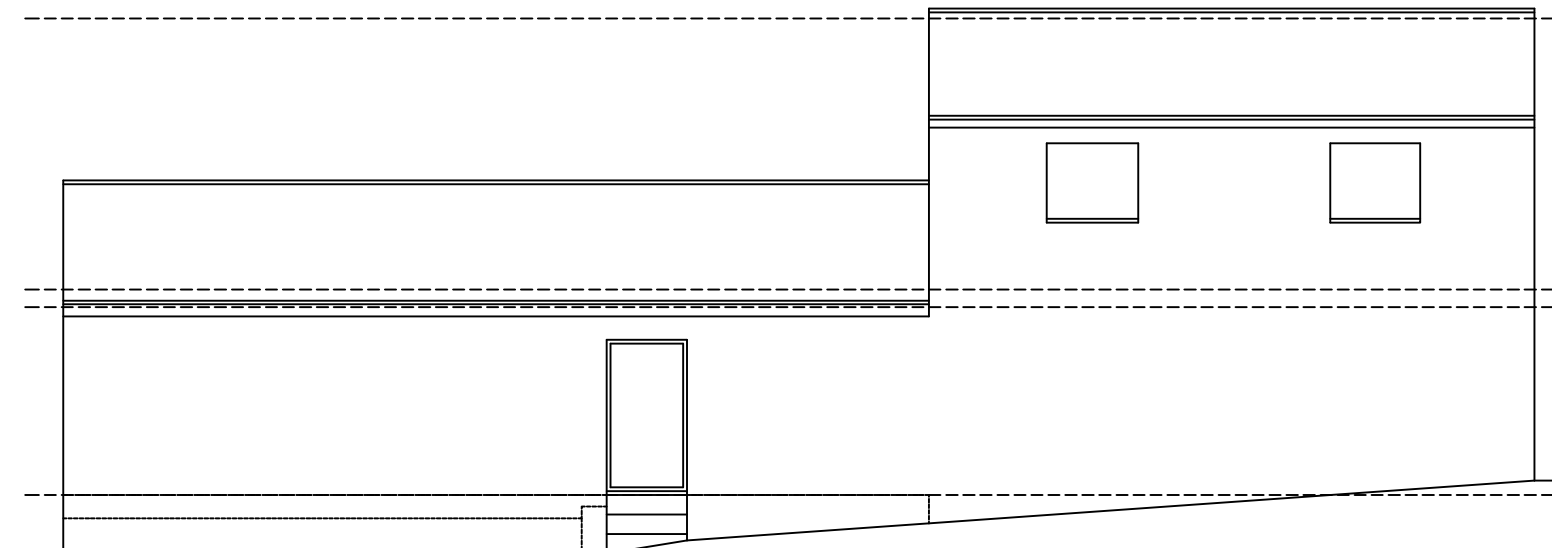


**EXISTING
FRONT ELEVATION**
SCALE 1:100

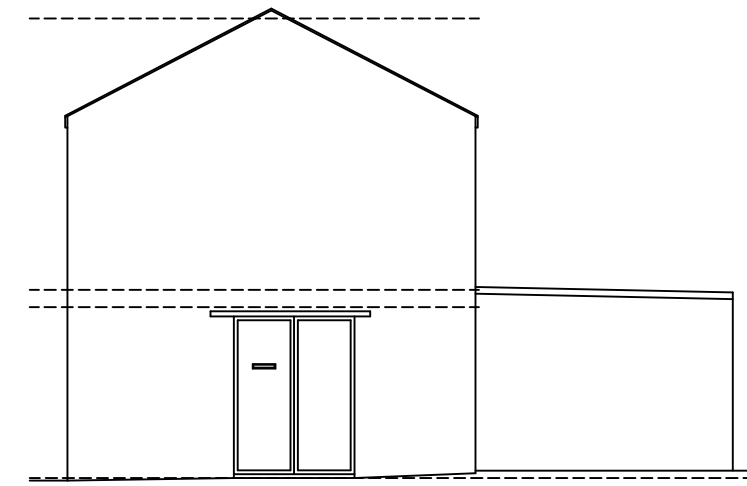


**EXISTING
SIDE ELEVATION**
SCALE 1:100

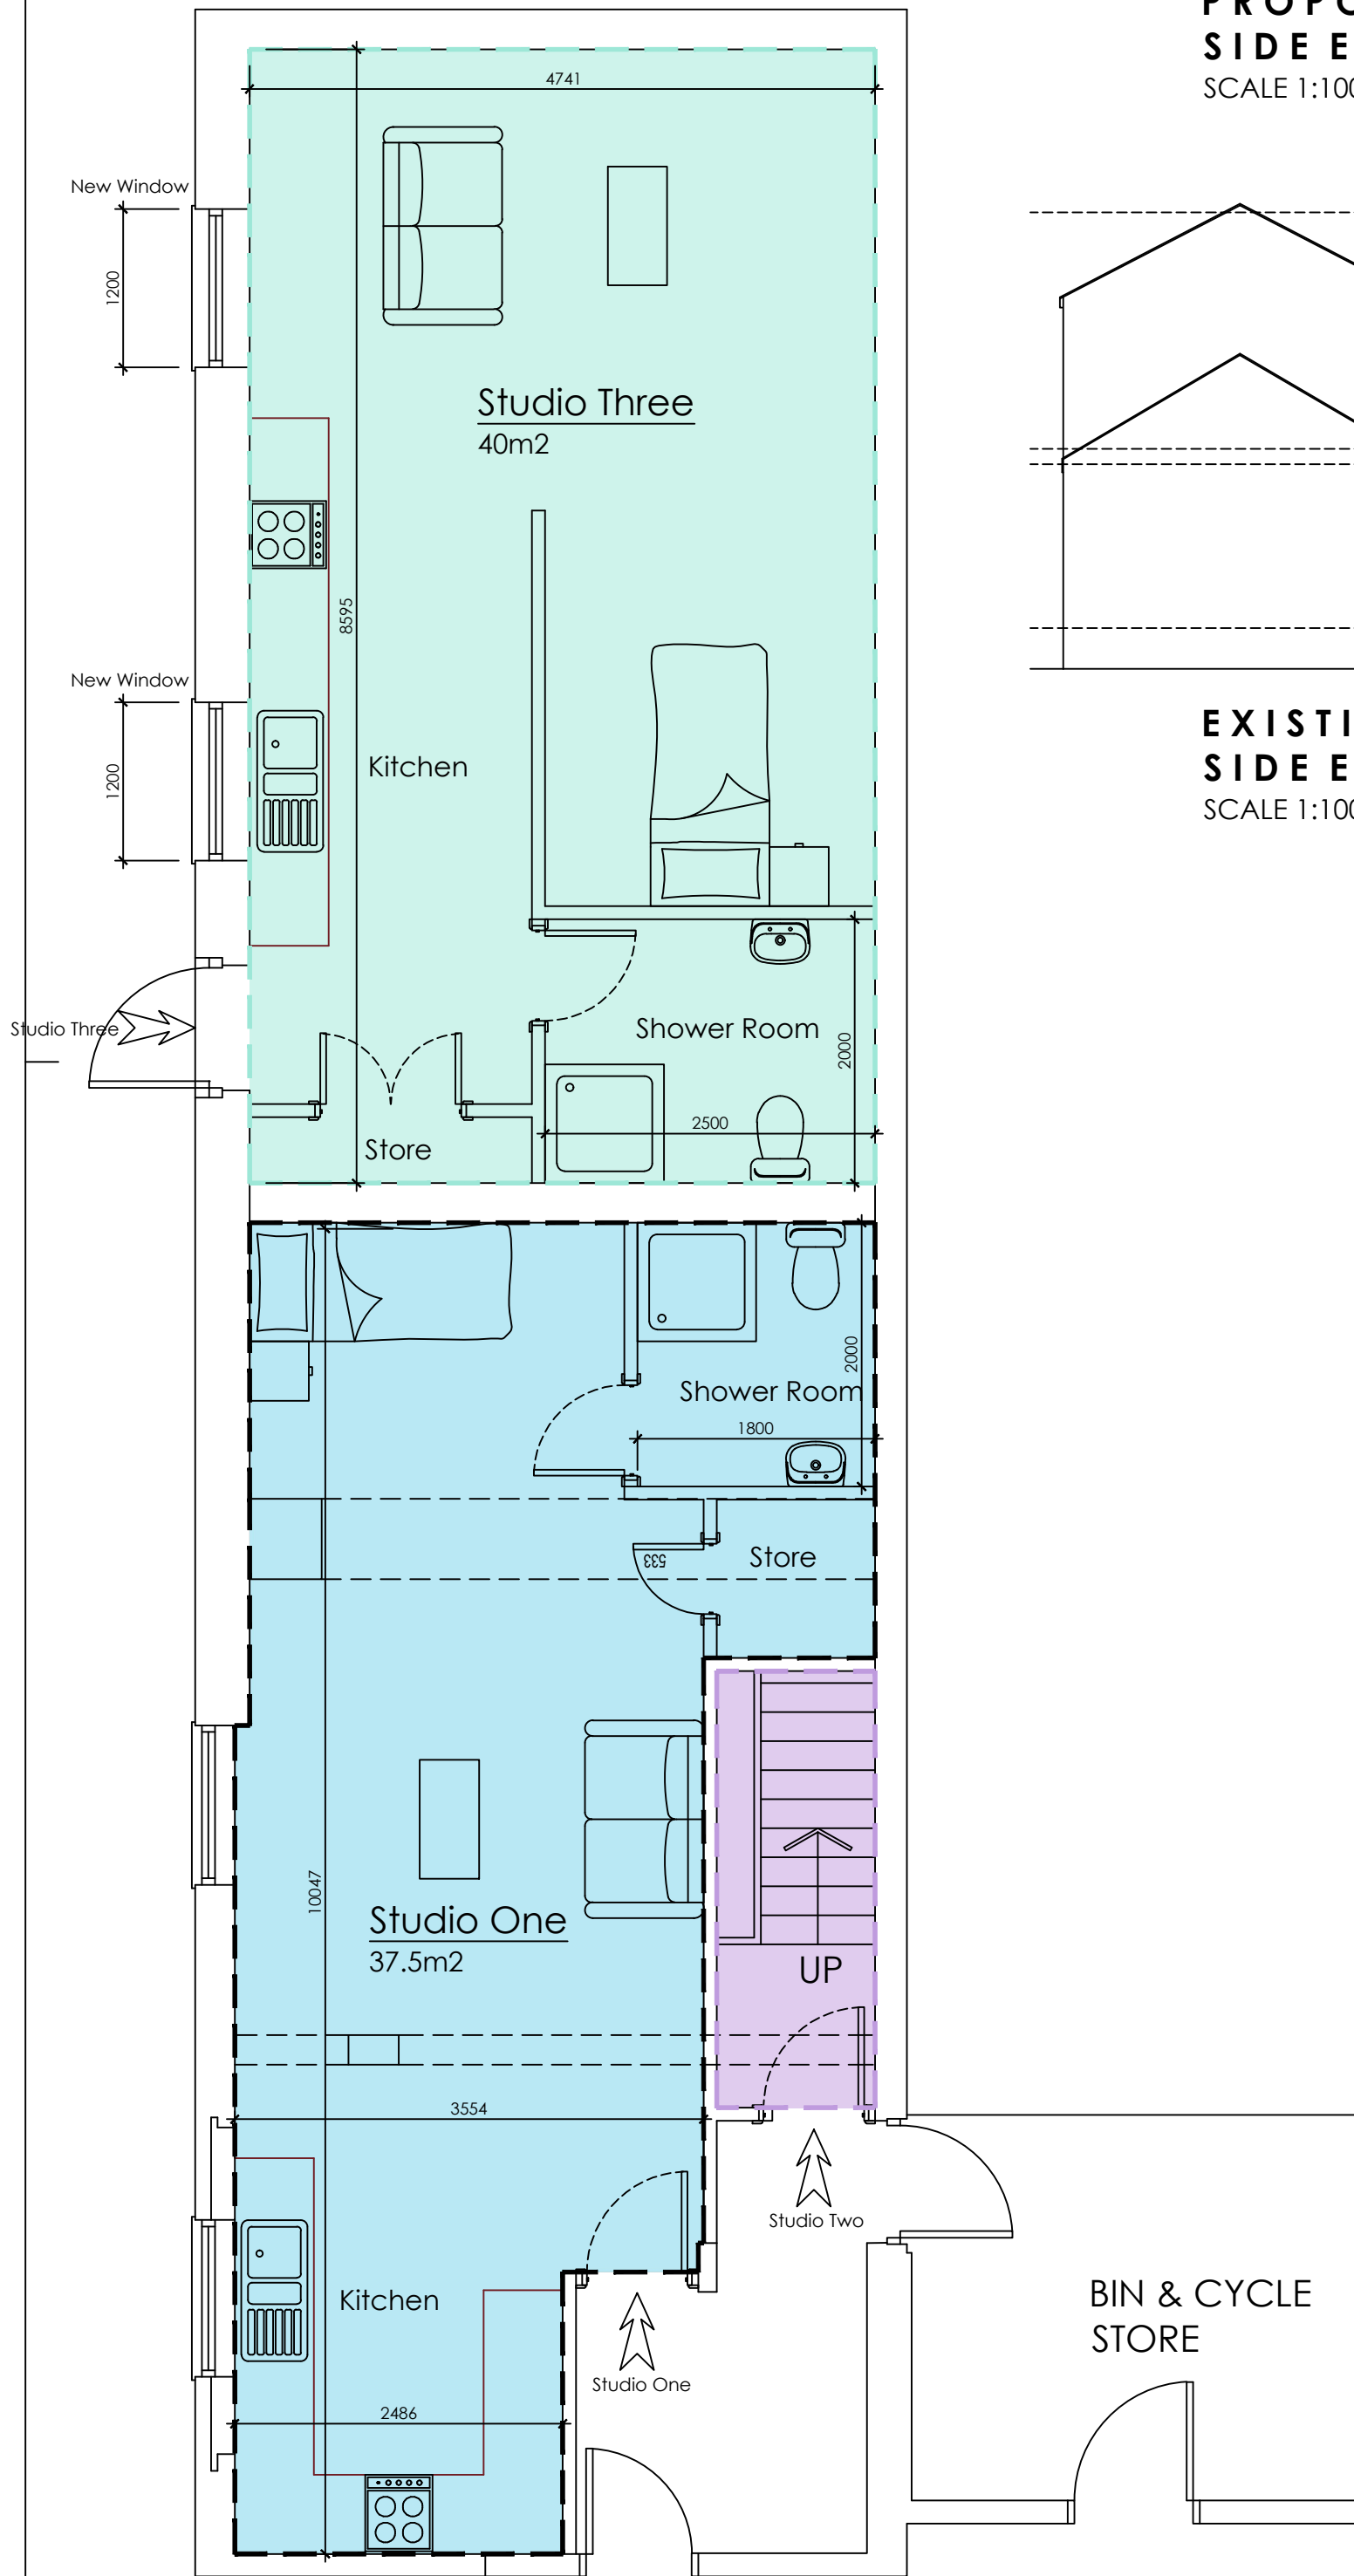


**PROPOSED GROUND
FLOOR PLAN**
SCALE 1:50

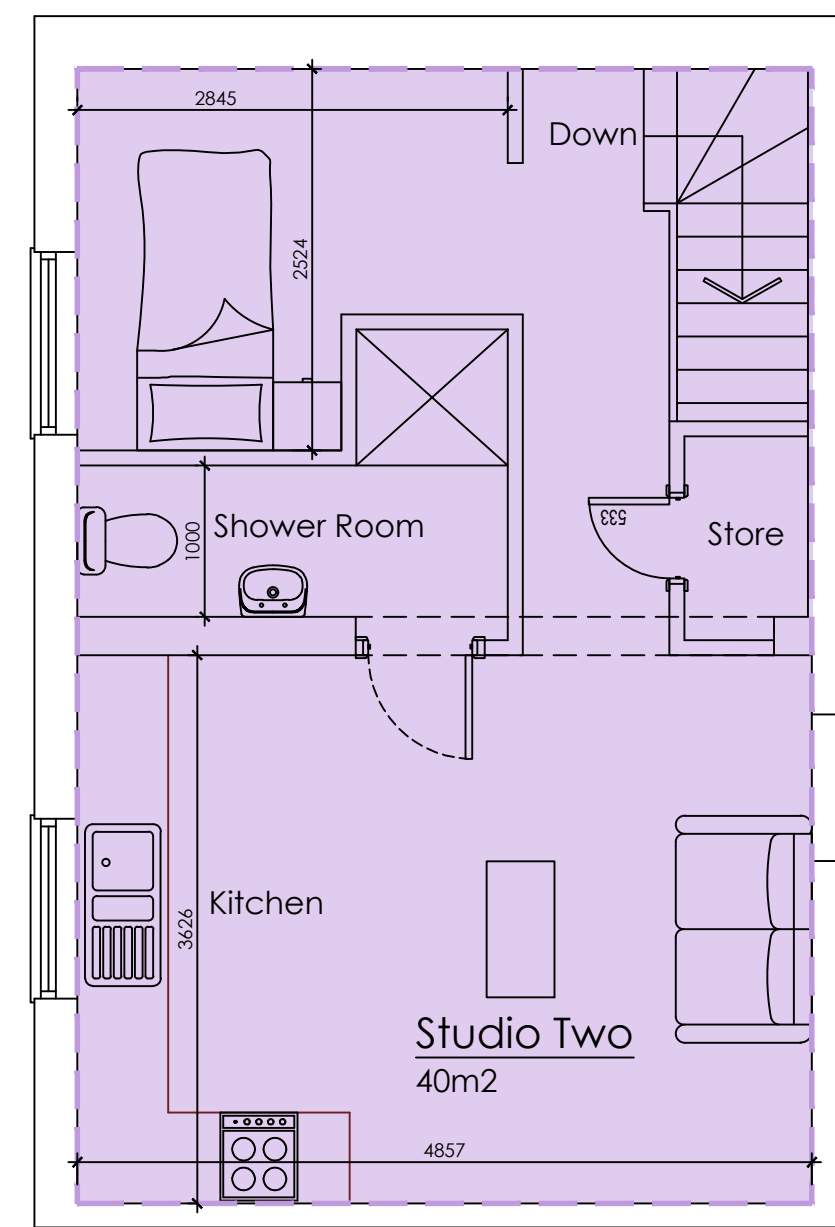

**PROPOSED FIRST
FLOOR PLAN**
SCALE 1:50

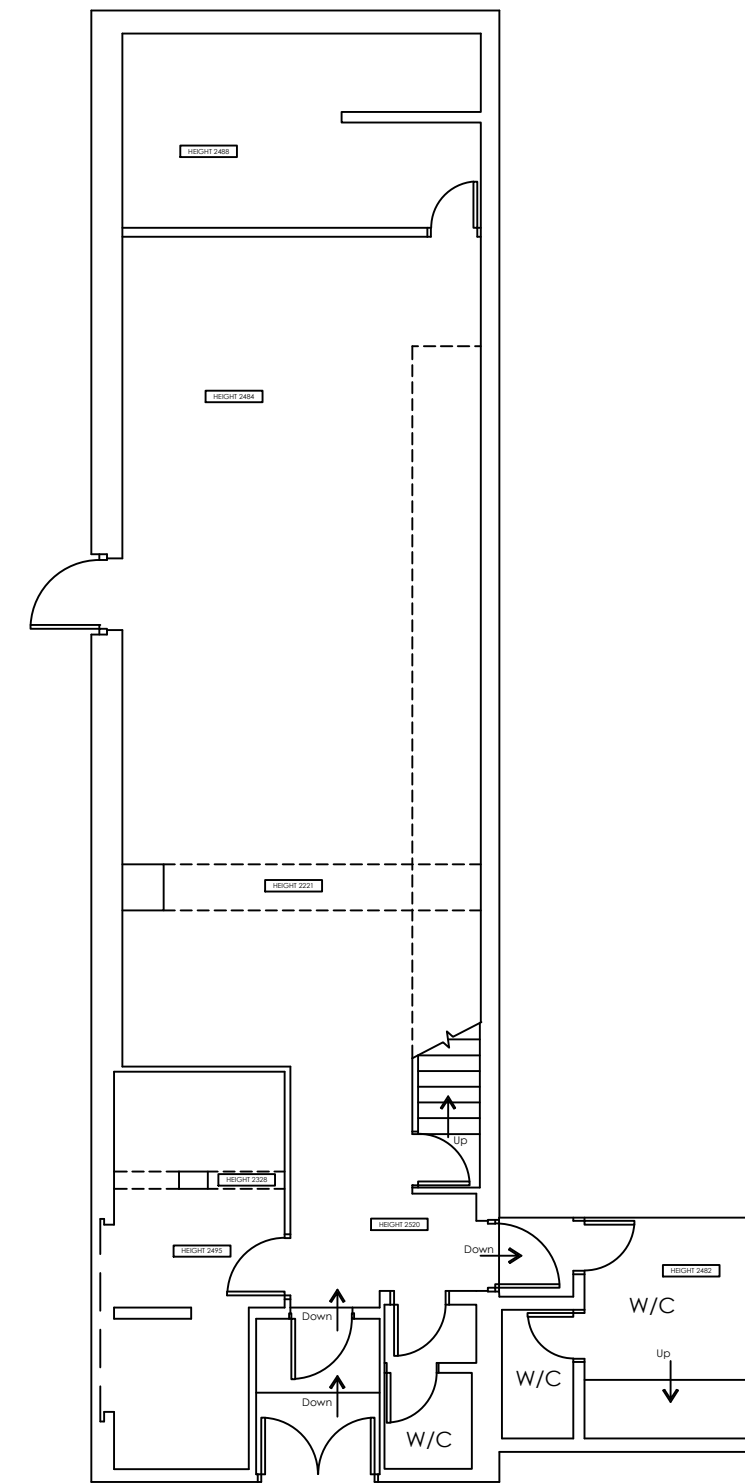

**EXISTING GROUND
FLOOR PLAN**
SCALE 1:100

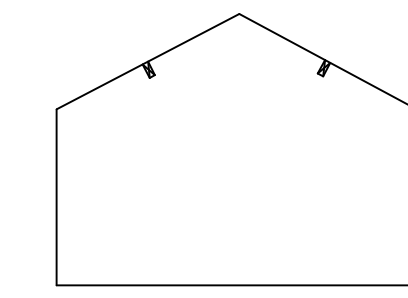

**EXISTING FIRST
FLOOR PLAN**
SCALE 1:100



LOCATION PLAN
SCALE 1:1250



BLOCK PLAN
SCALE 1:500

 White Agus Architectural Services			OFFICE ONE, DRILL HALL, 11 EASTGATE, BARNSELEY, S70 2EU			Phone: 01226 208482 Email: info@whiteagus.co.uk Web: www.whiteagus.co.uk		
Project. PROPOSED WORKS AT TOTE BOOKMAKERS, BIRK AVENUE KENDRAY, S70 3AL					Client. MR ALDAN IBBETSON			
Drawing Title. PLANS AND ELEVATIONS					Date. JULY 2024		Scale. 1:50 & 1:100 @ A1	
					Ref. 24-041		Dwg. No. 01	Rev. A
Date	Suffix	Description			Date	Suffix	Description	
24/07/2024	A	BIN STORE & GATE ADDED						