


FLOOR PLAN

SCALE 1:200

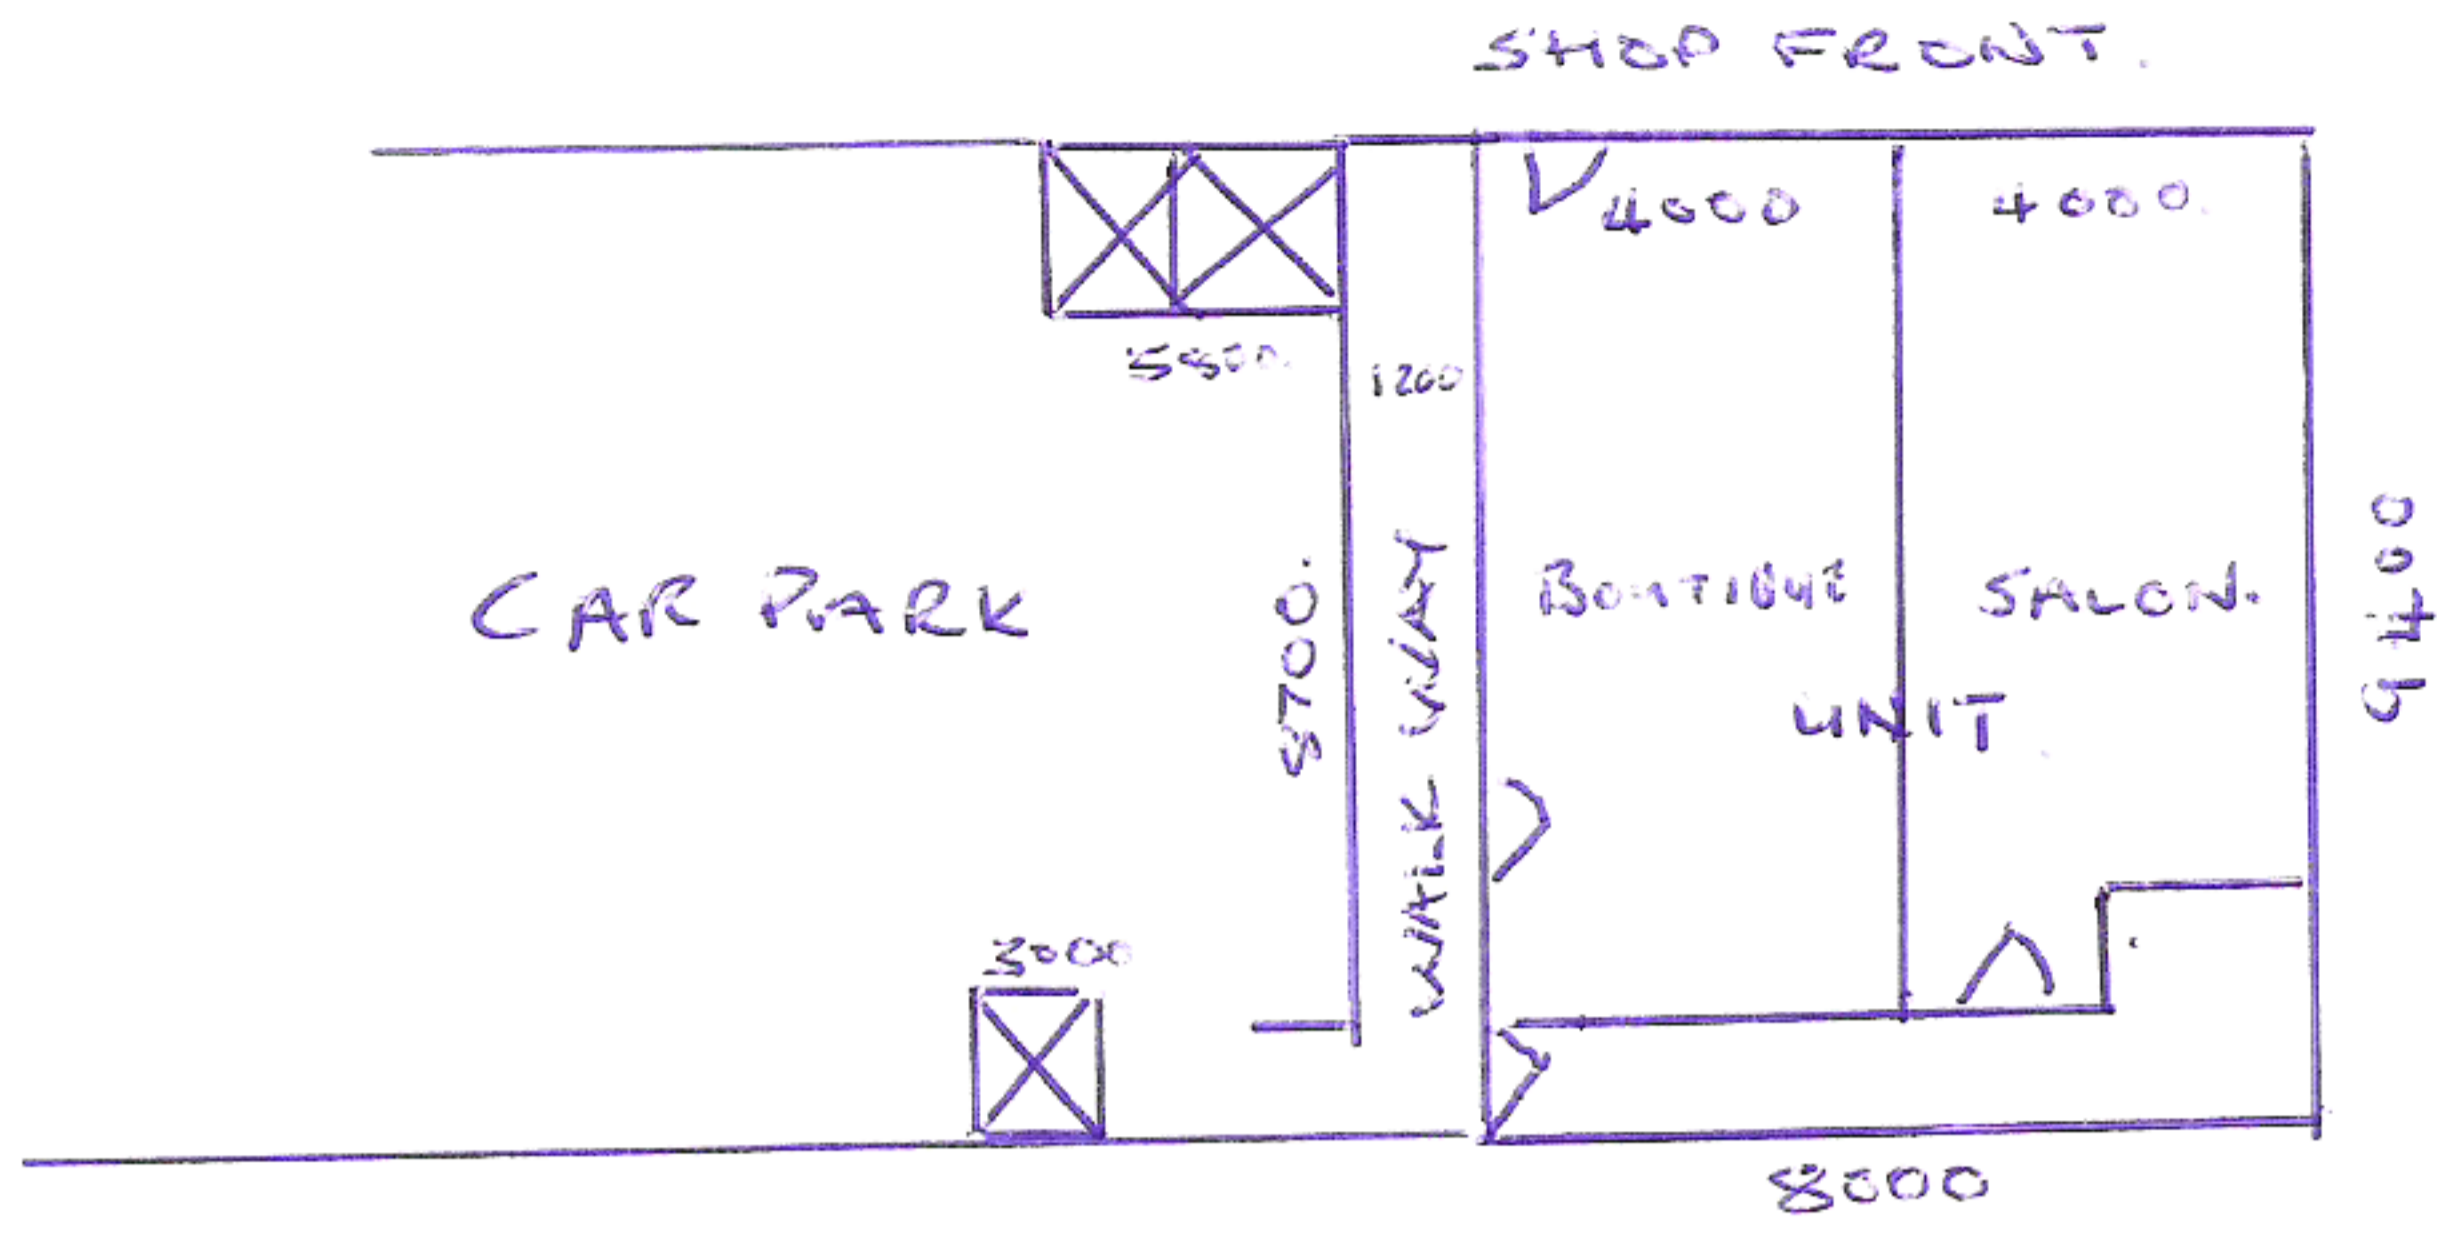

Rose House Ground Floor.