




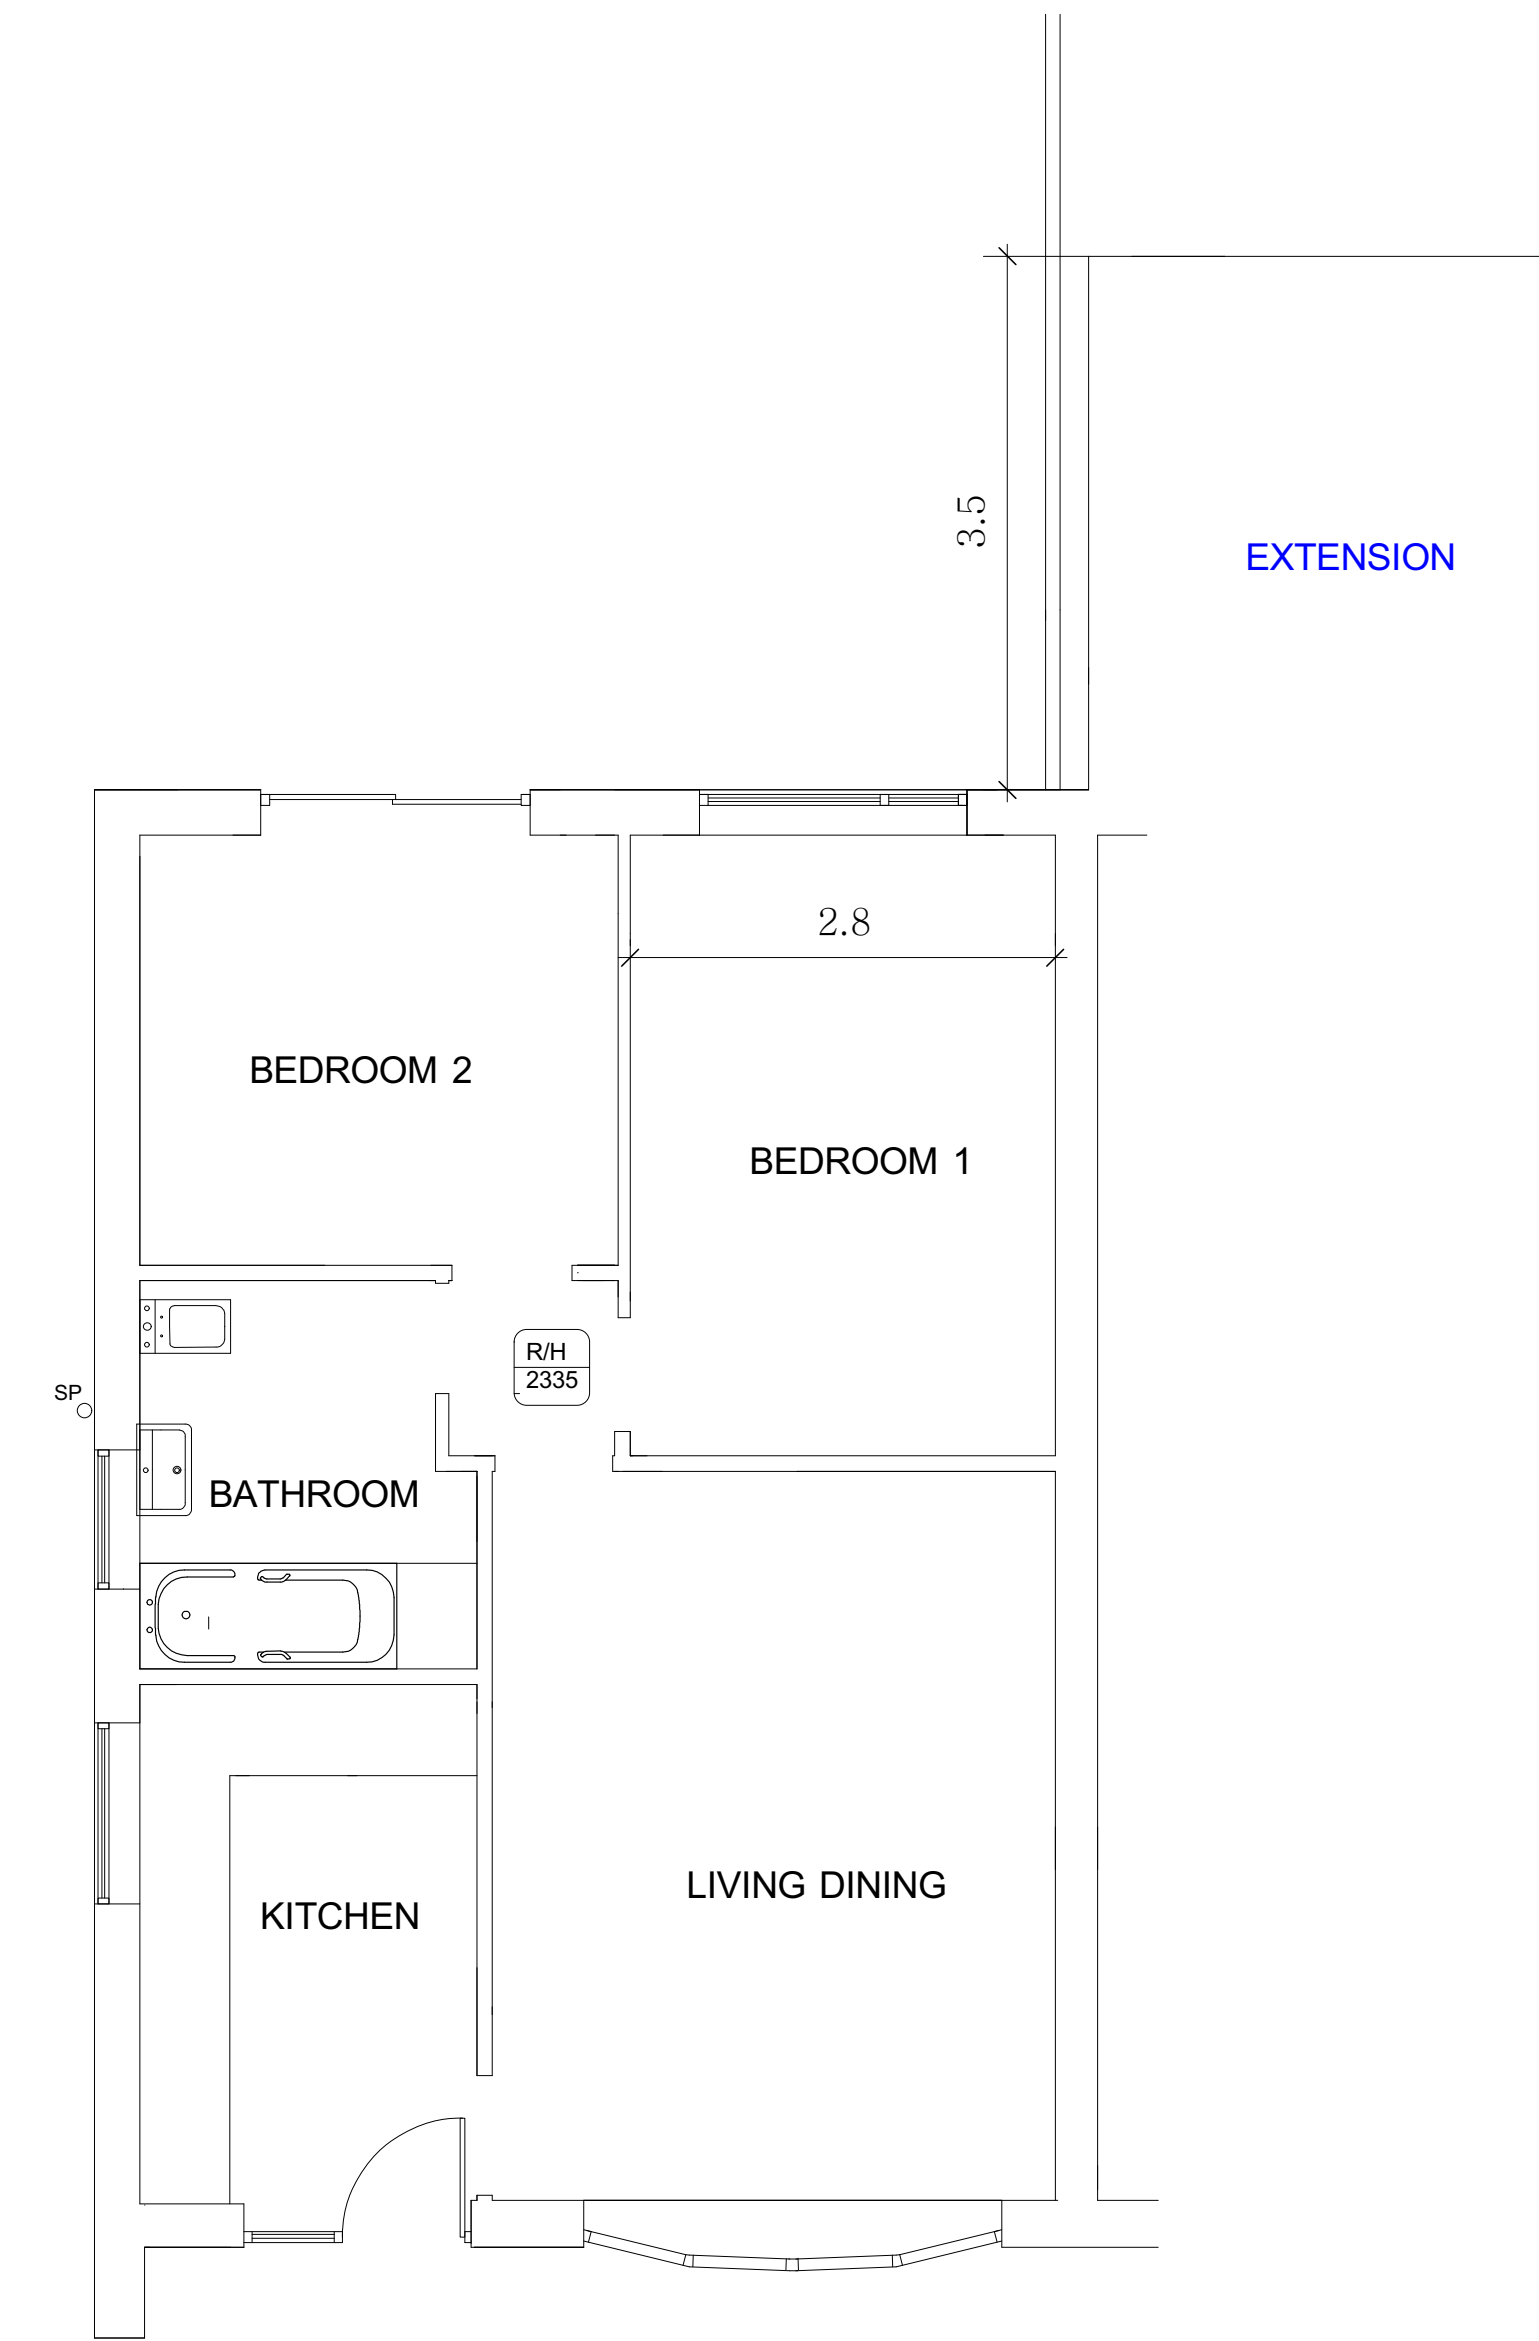


EXISTING PLAN

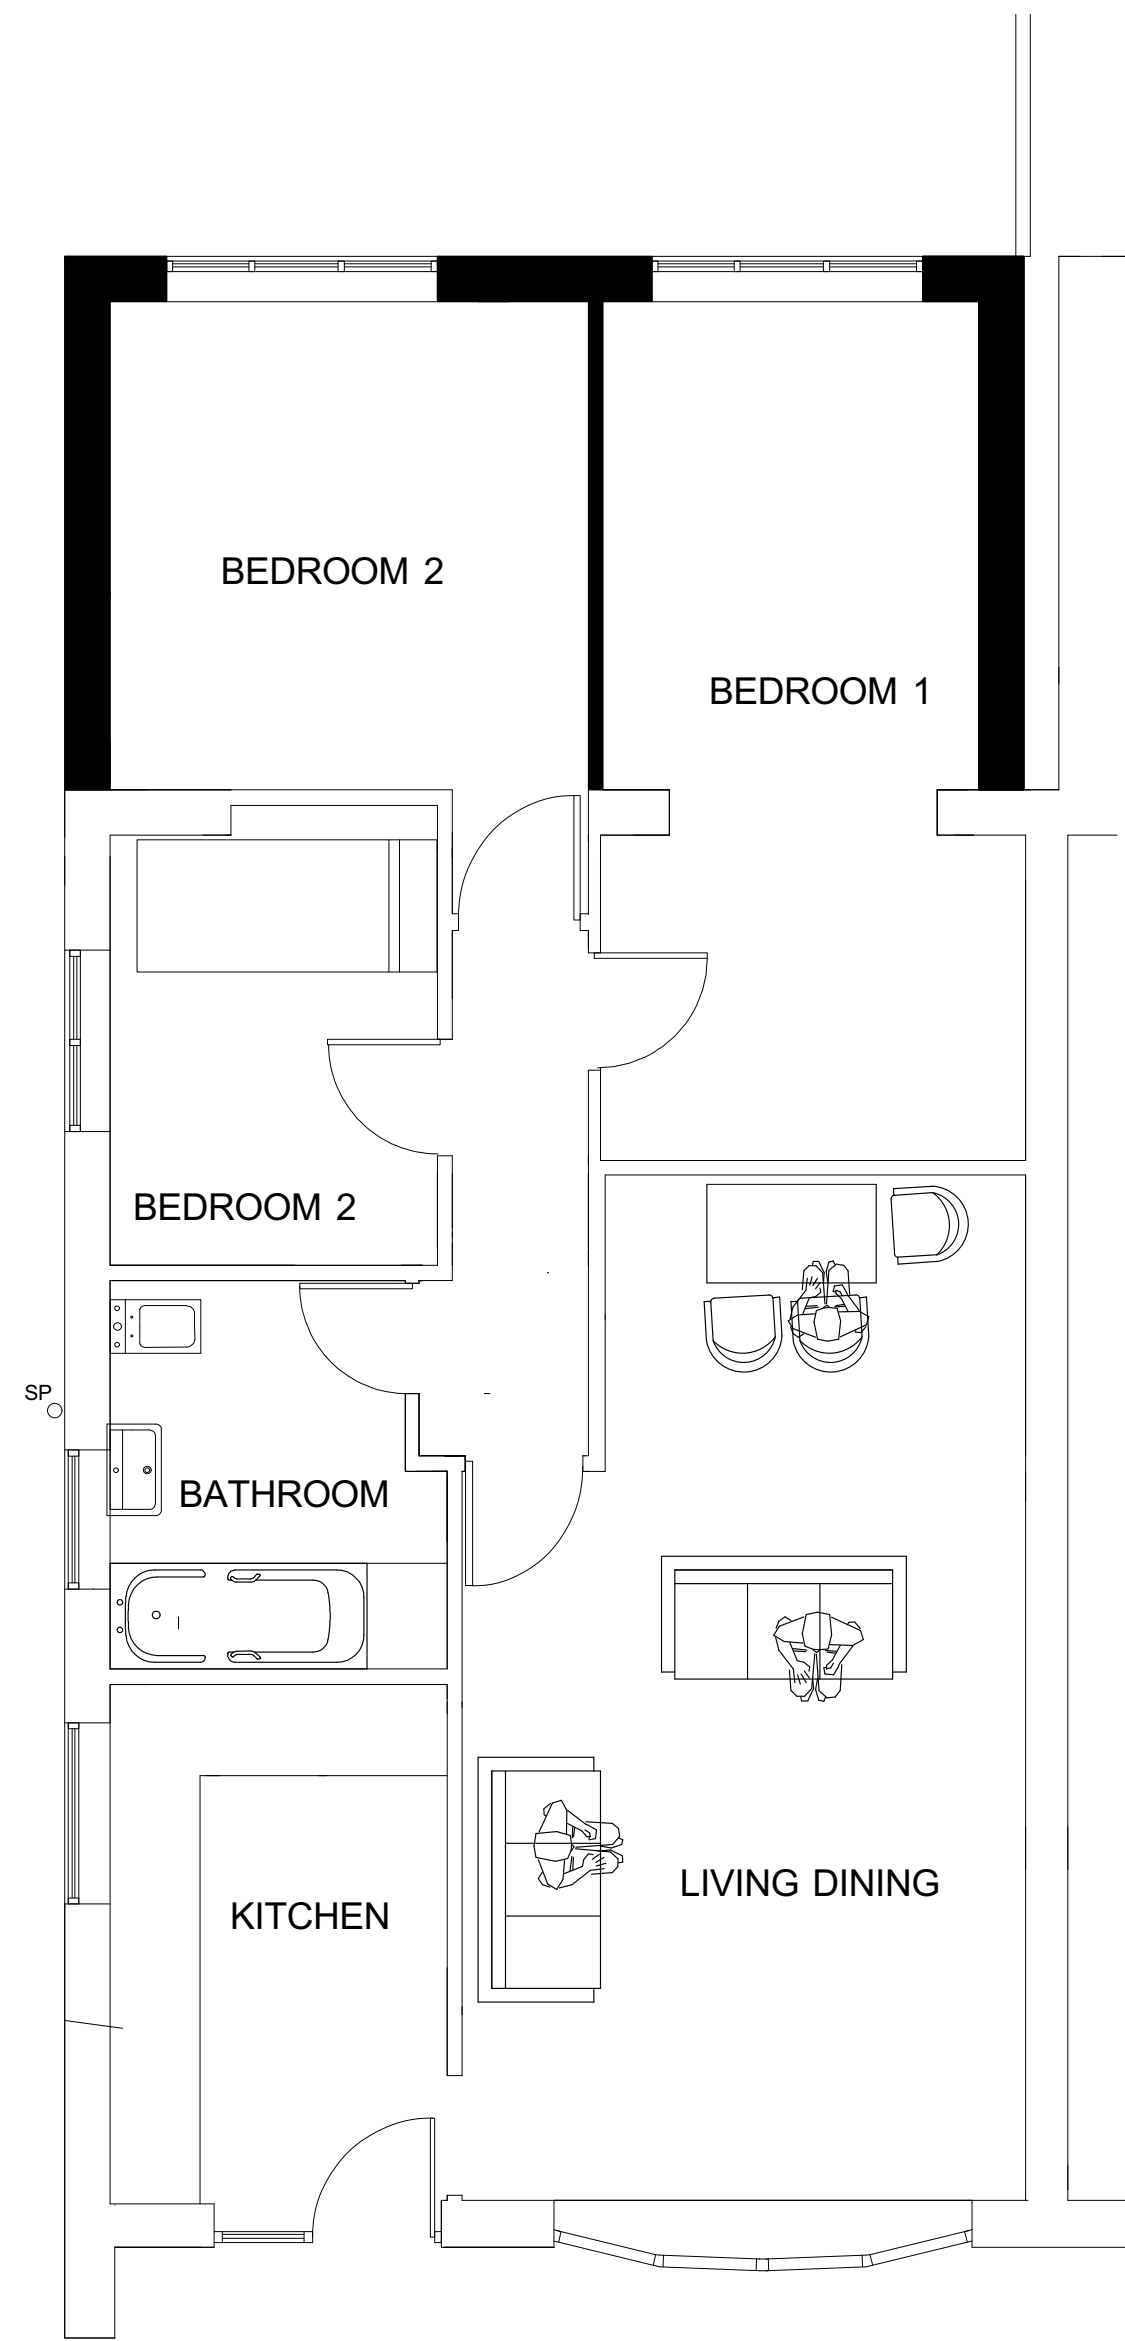


PROPOSED PLAN

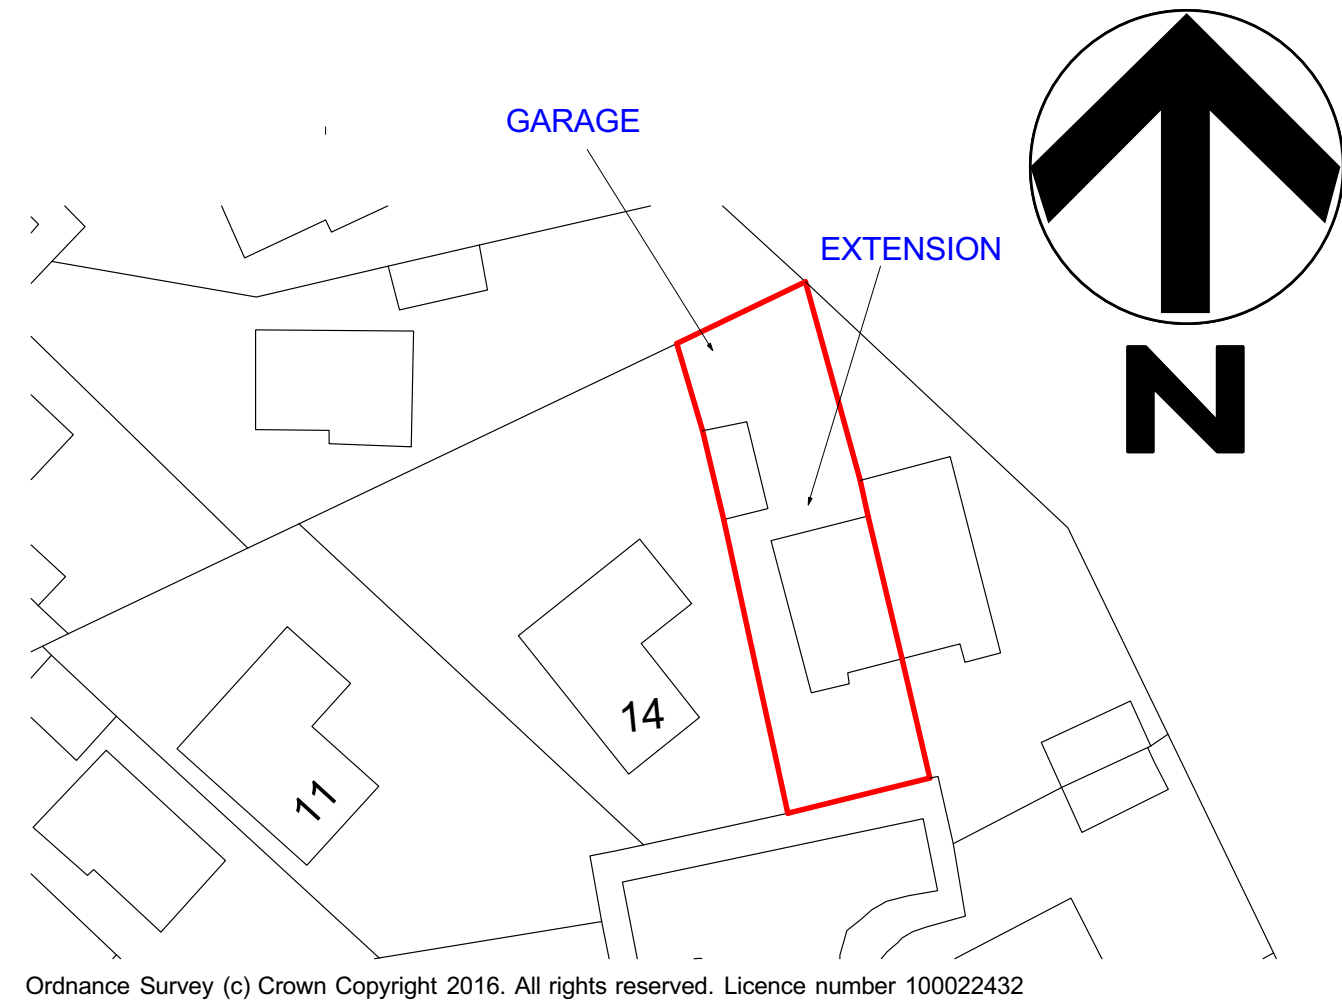

LOCATION PLAN 1/500

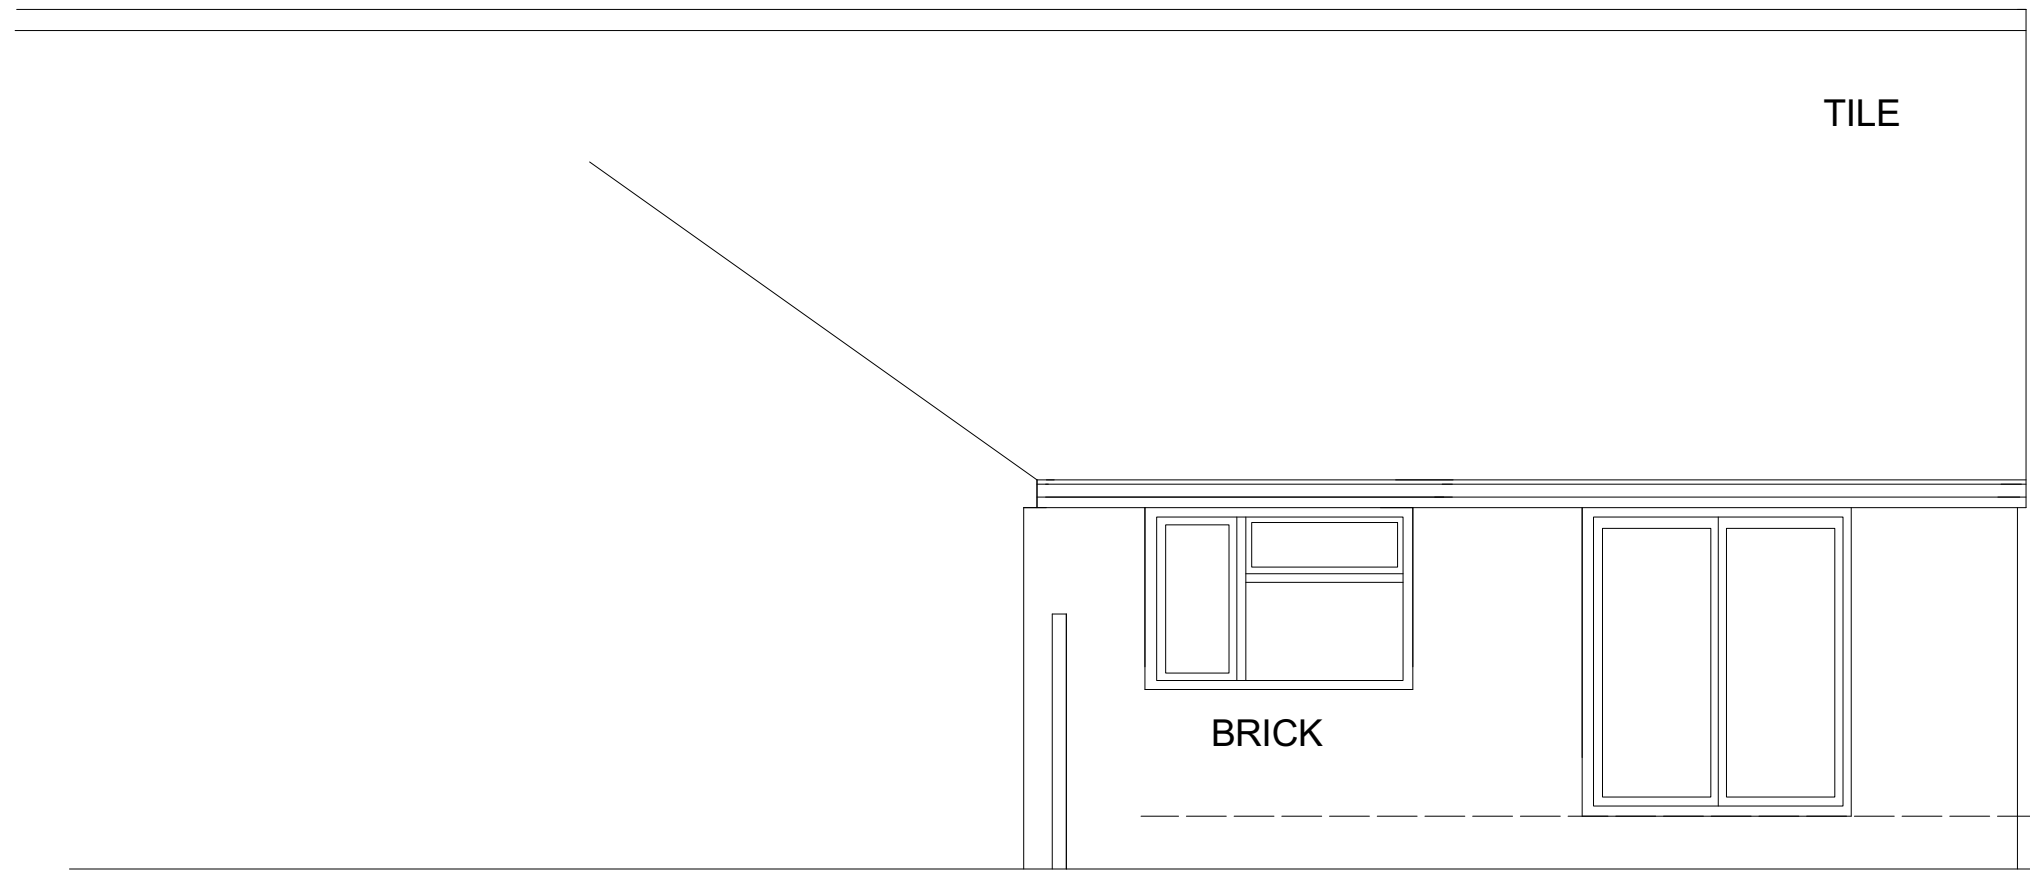

EXISTING REAR ELEVATION

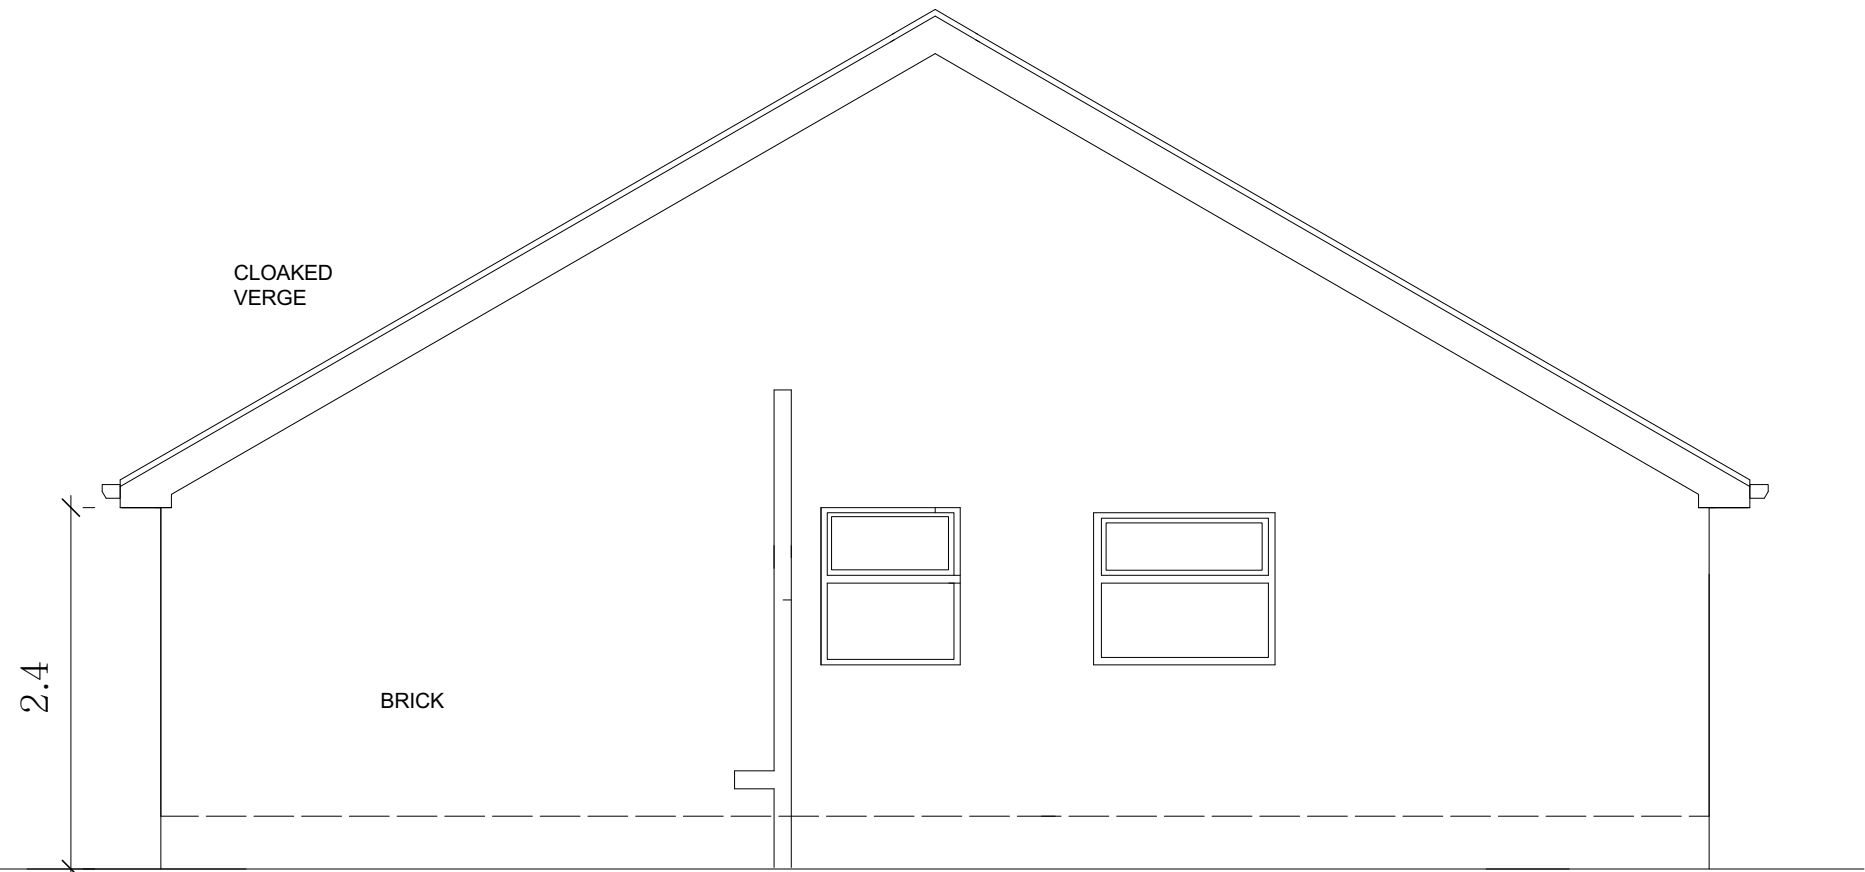

EXISTING REAR ELEVATION

DO NOT SCALE OFF THIS DRAWING.
REFER TO THE WRITTEN DIMENSIONS ONLY
COPYING OR FAXING WILL DISTORT THIS DRAWING

NOTES

PD RIGHTS

notes

No dimensions to be scaled from this drawing which is the property of the company. It is not to be used or disclosed in any way except as authorised by the company. The client is responsible for providing architect with correct site boundary/ownership definitions and any covenants or easements relating to the site. Architect will assume site boundaries as clearly defined, unless otherwise informed by client. No work to be carried out without planning permission, until all pre start planning conditions have been discharged and until a building regulations application has been submitted. Any work carried out before building regulations approval has been granted will be strictly at clients own risk. Any building works within 6m of a neighbouring home's foundations may require you to notify the owner of that property of your intentions at least one month before you start work. Work to an existing party wall requires you to give at least two months notice of your intentions. If consent to carry out work cannot be reached procedures dealing with an dispute should be followed (the party wall act 1996).

IT IS THE RESPONSIBILITY OF THE CONTRACTOR TO NOTIFY THE ARCHITECT OF ANY DISCREPANCIES ON THE DRAWING PRIOR TO CONSTRUCTION. DO NOT SCALE FROM THIS DRAWING. ALL DIMENSIONS TO BE CHECKED ON SITE IF IN DOUBT ASK!

revisions

workstage : PLANNING

title: PLANS

project: DEMOLITION OF GARAGE
REAR EXTENSION AND DETACHED
GARAGE 12 MARTIN CLOSE BIRDWELL

for LJ MORTON

scale 1:50 at A1

drawing no P01V2

Andrew Bailey Architects Ltd
RIBA CONSERVATION REGISTER ARCHITECT
Glenview House
65 Lenthall Road
Wotton
Barnsey, WY3 9RL
T 01226 522626
E andrew.bailey@akbarchitects.com
W WWW.AKBARCHITECTS.COM

akb