



NOTE:
THIS DRAWING HAS BEEN PRODUCED BY
ELECTRONIC MEANS. SHOULD THE SCALE
MEASUREMENTS BE TAKEN BY MEANS OTHER THAN
ELECTRONIC (e.g. FROM A PRINTED COPY), THE
FOLLOWING MUST BE TAKEN INTO CONSIDERATION
BEFORE SCALING IS UNDERTAKEN:
1. ENSURE THAT THE COPY HAS BEEN
PRINTED/PLOTTED ON THE STATED SHEET SIZE
WITH THE PLOTTING SCALE SET TO A CORRECT
RATIO.
2. ENSURE THAT AN ADEQUATE ALLOWANCE
(DEPENDANT ON THE STATED SCALE) IS MADE FOR
THE INEVITABLE DISTORTIONS INTRODUCED BY
PLOTTING/PRINTING AND COPYING PROCESSES.
3. MARKED CRITICAL DIMENSIONS ARE TO BE
REGARDED AS HAVING PRECEDENCE OVER THE
SCALED VALUES.

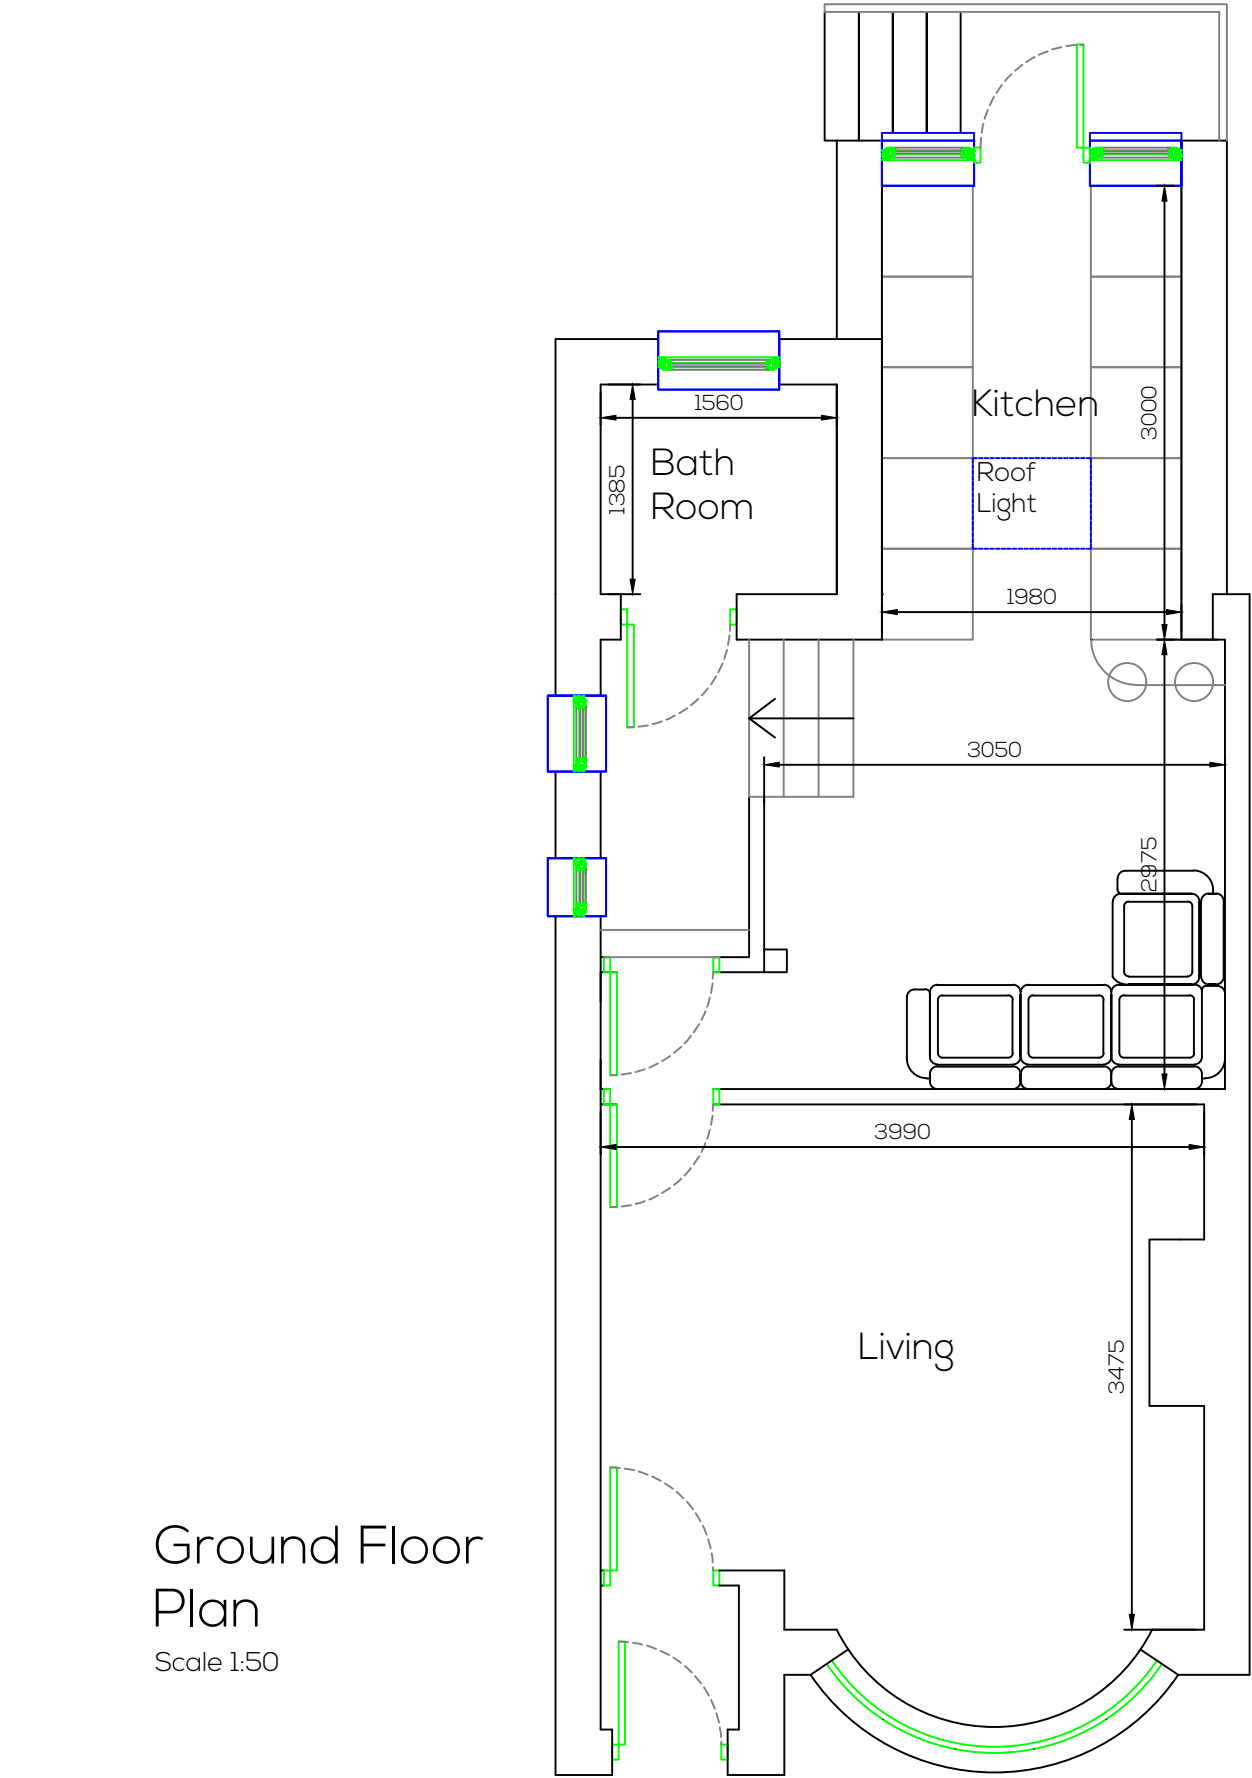

Ground Floor
Plan
Scale 1:50

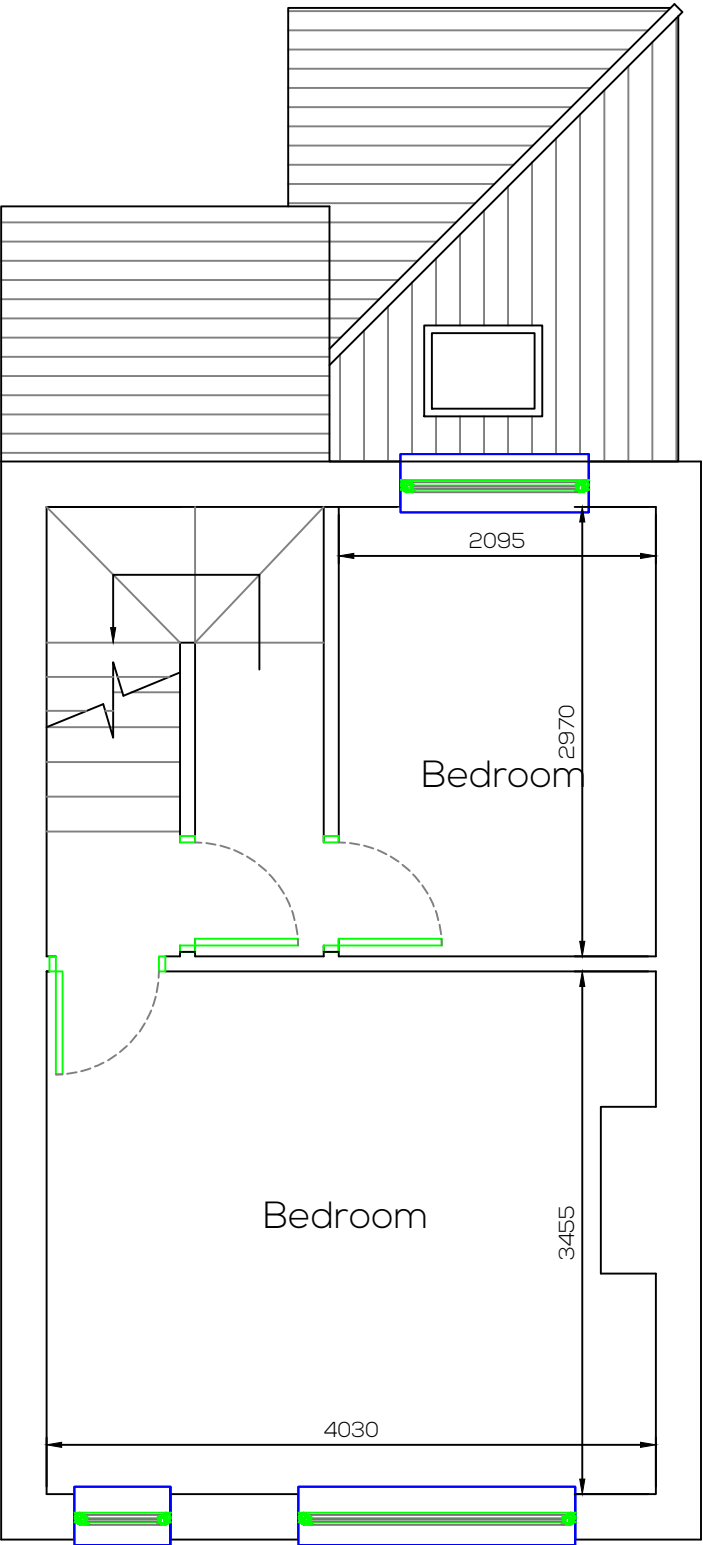

First Floor
Plan
Scale 1:50



Scale 1:50

Associated Drawings					
Drawing No.		Drawing Name			
Rev.	Date	Description	Drawn	Checked	
Client					
Sam Metcalfe					
Project					
Various Works					
Project Address					
7 Stanhope Gardens S75 2QB					
Drawing Number					
21/057/B/005					
Drawing Name					
Proposed Floor Plans					
Drawn by TMB		Checked by TMB		Date 18 Apr 21	
Drawing Size A3		Drawing Scale As shown @ A3		Drawing Type For Comment	



No responsibility is accepted for any use made
of this document other than for that which it
was prepared and issued.

All dimensions should be checked on site
Any drawing errors or divergences should be
brought to the attention of Tom Billingham by
email - majortom2958@live.com