
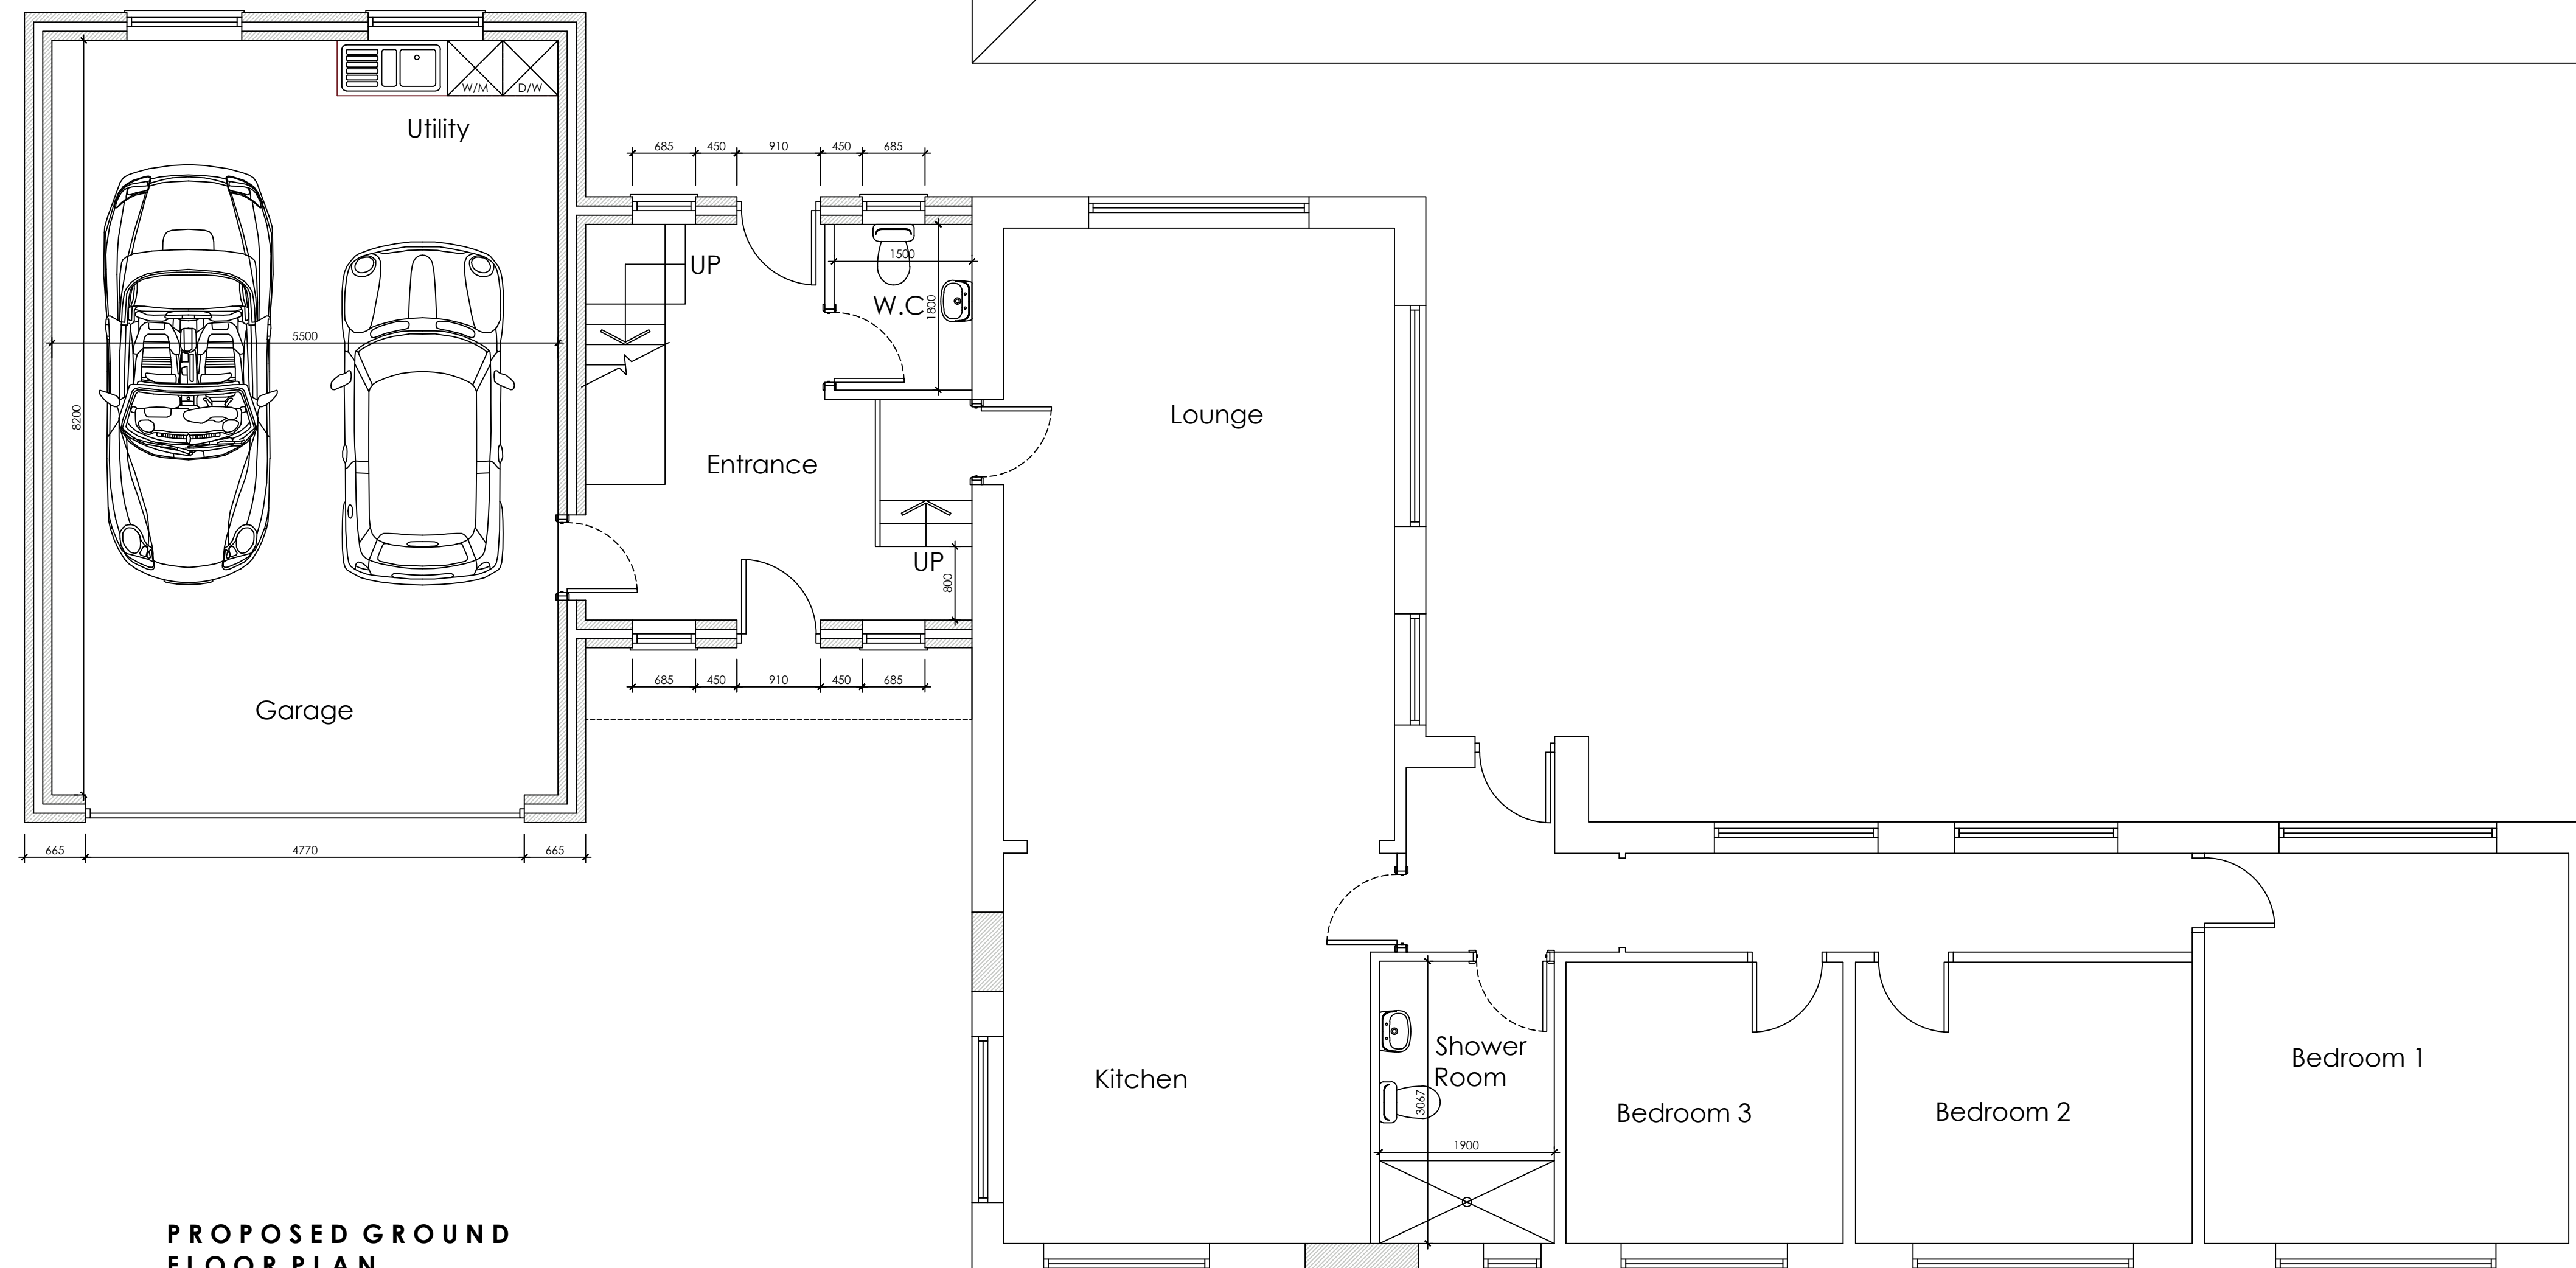
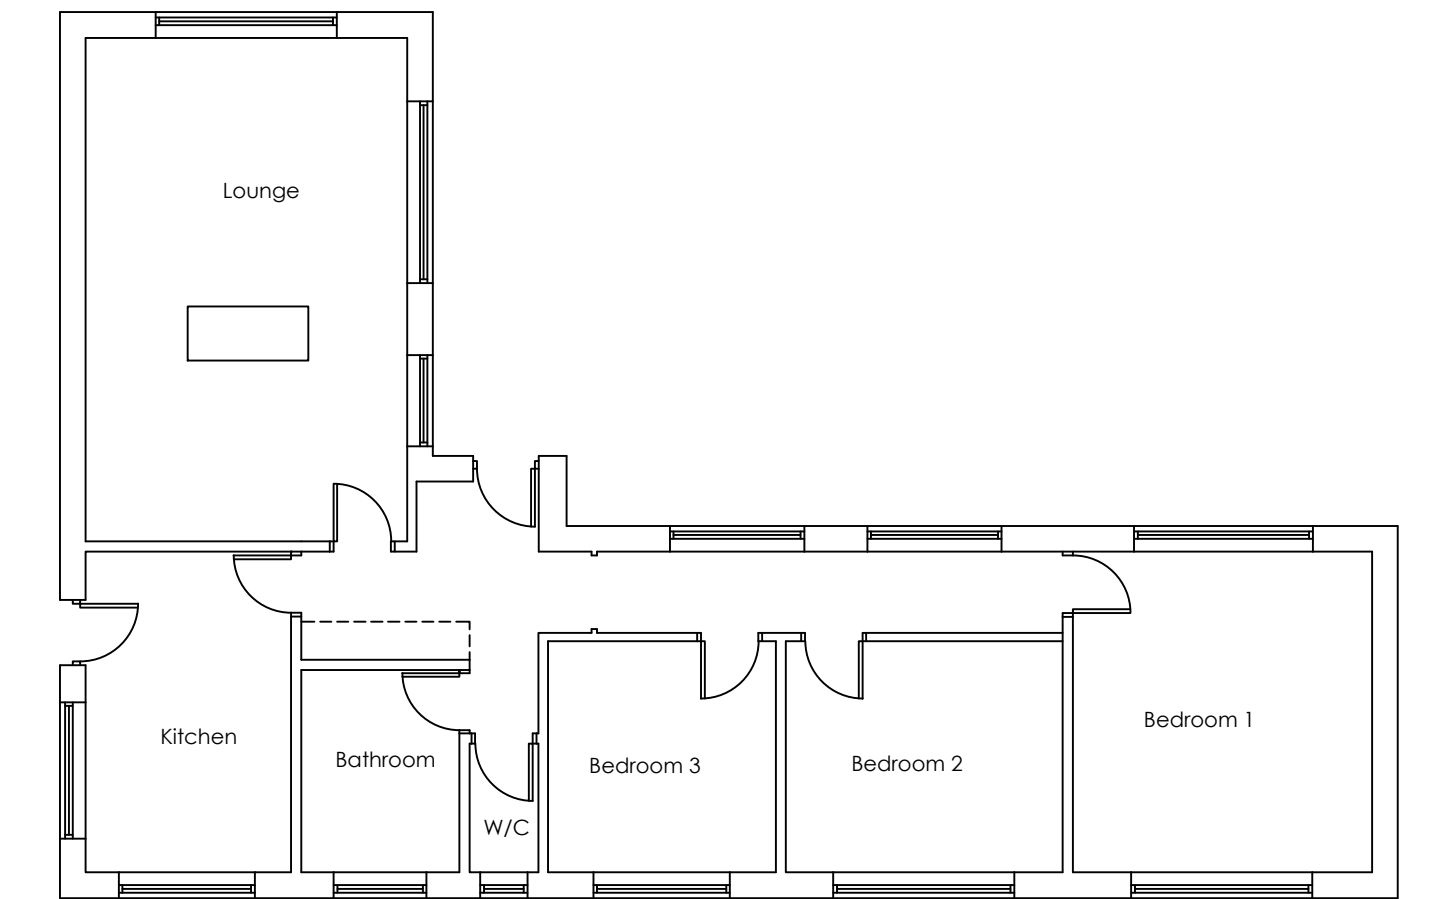
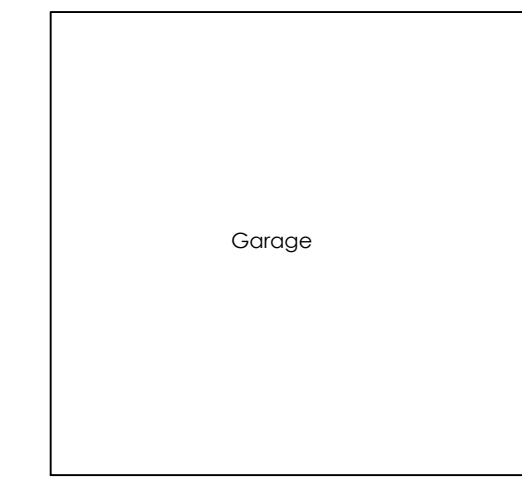


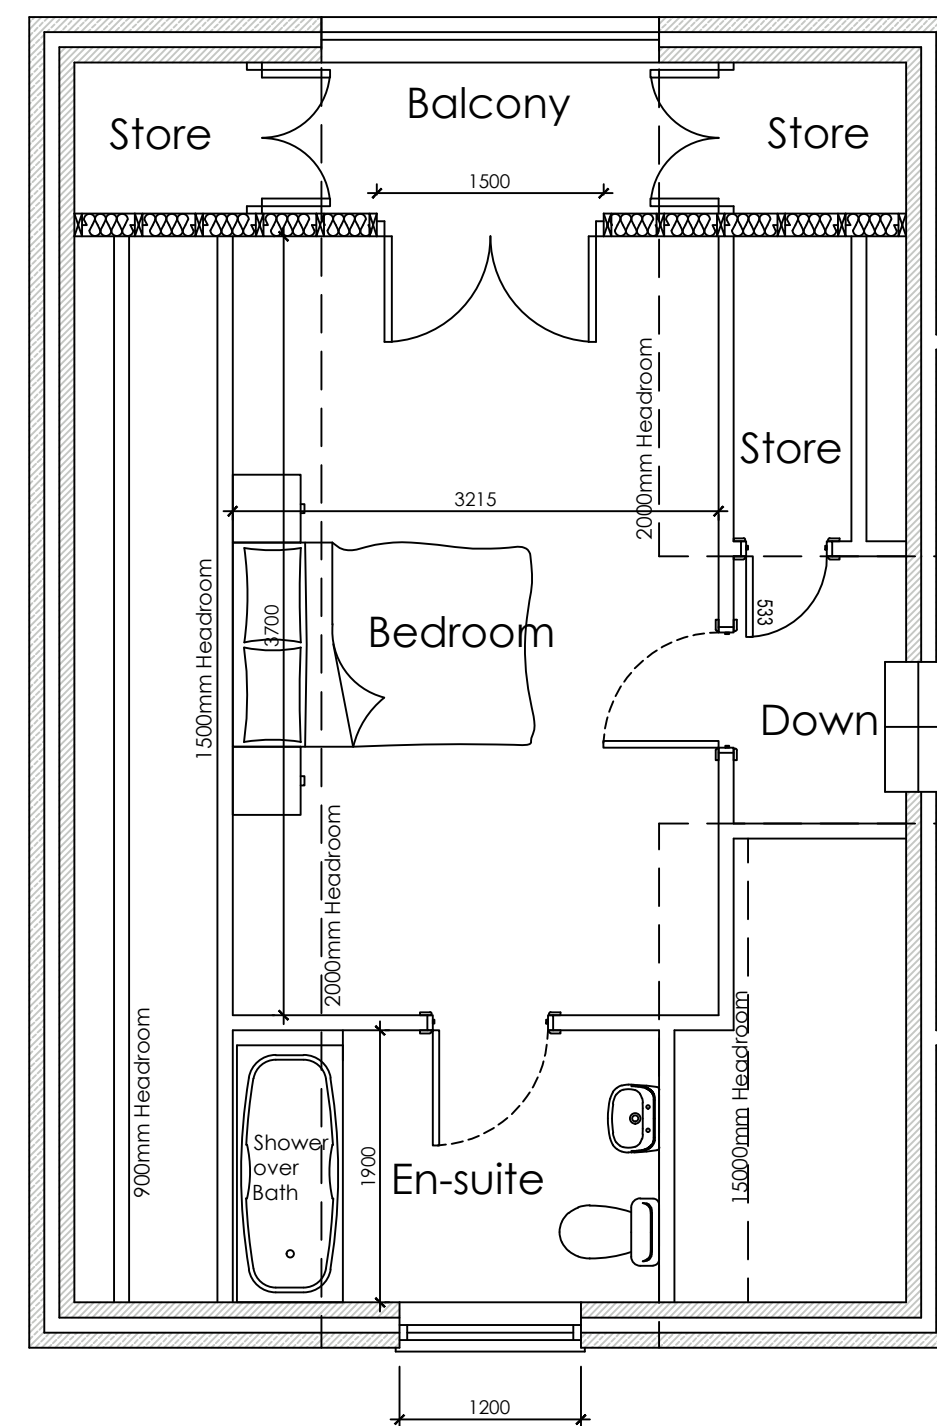

AW

White Agus

PARTNERSHIP

OFFICE ONE,
34 VICTORIA ROAD,
BARNESLEY,
S70 2BU

Phone: 01226 208492

Email: info@whiteaguspartnership.co.uk
Web: www.whiteaguspartnership.co.uk

ARCHITECTURAL SERVICES

Project.

PROPOSED ALTERATIONS AT
BROOKFIELD, LEE LANE
MILLHOUSE GREEN, S36 9LN

Client.

MS ZOE ADAMSON

Drawing
Title.

EXISTING & PROPOSED FLOOR PLANS

Date.

MARCH2022

Scale.

1:50 & 1:100 @ A1

Ref.

21-017

Dwg. No.

06

Rev.

D

Date	Suffix	Description	Date	Suffix	Description
17/04/2023	A	REVISED TO CLIENTS REQUIREMENTS			
19/11/2024	B	REVISED TO CLIENTS REQUIREMENTS			
21/11/2024	C	REVISED TO CLIENTS REQUIREMENTS			
12/12/2024	D	REVISED TO CLIENTS REQUIREMENTS			