


IF IN ANY DOUBT PLEASE ASK THE ARCHITECT FOR CLARIFICATION.
 DO NOT SCALE FROM DRAWING. ALL DIMENSIONS TO BE CHECKED ON SITE.
 THE COPYRIGHT FOR THESE DRAWINGS REMAINS THE PROPERTY OF THE ARCHITECT.
 THEY MUST NOT BE REPRODUCED IN ANY WAY WITHOUT THE ARCHITECTS PRIOR
 WRITTEN CONSENT.

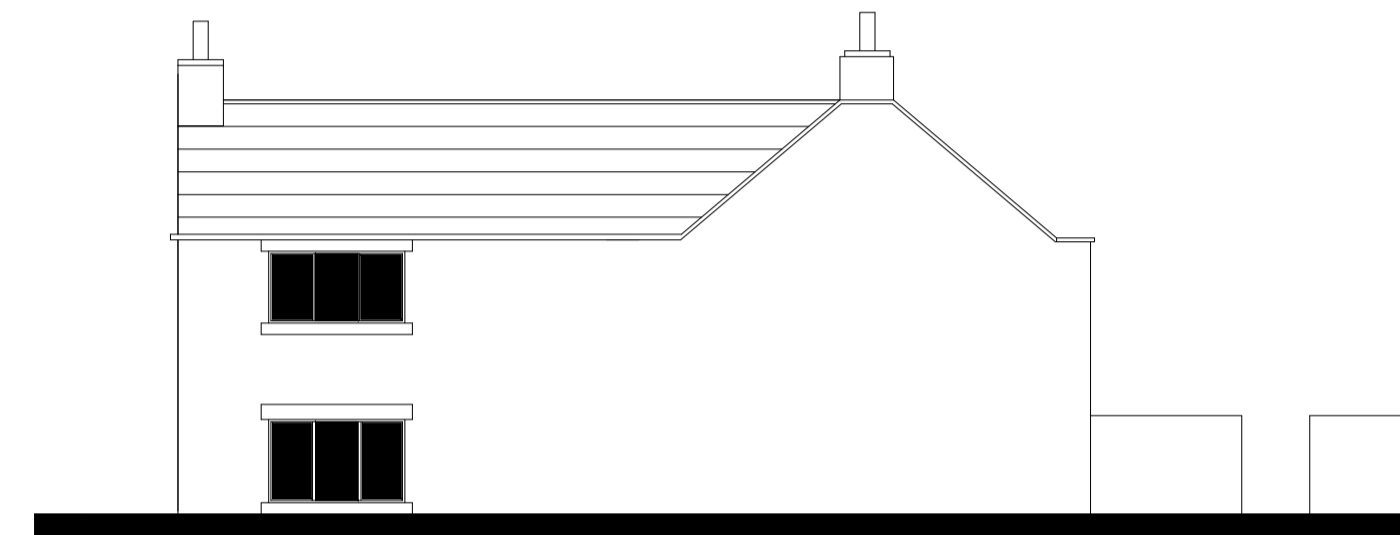

EXISTING EAST ELEVATION




EXISTING SOUTH ELEVATION




EXISTING GROUND FLOOR PLAN




EXISTING NORTH ELEVATION

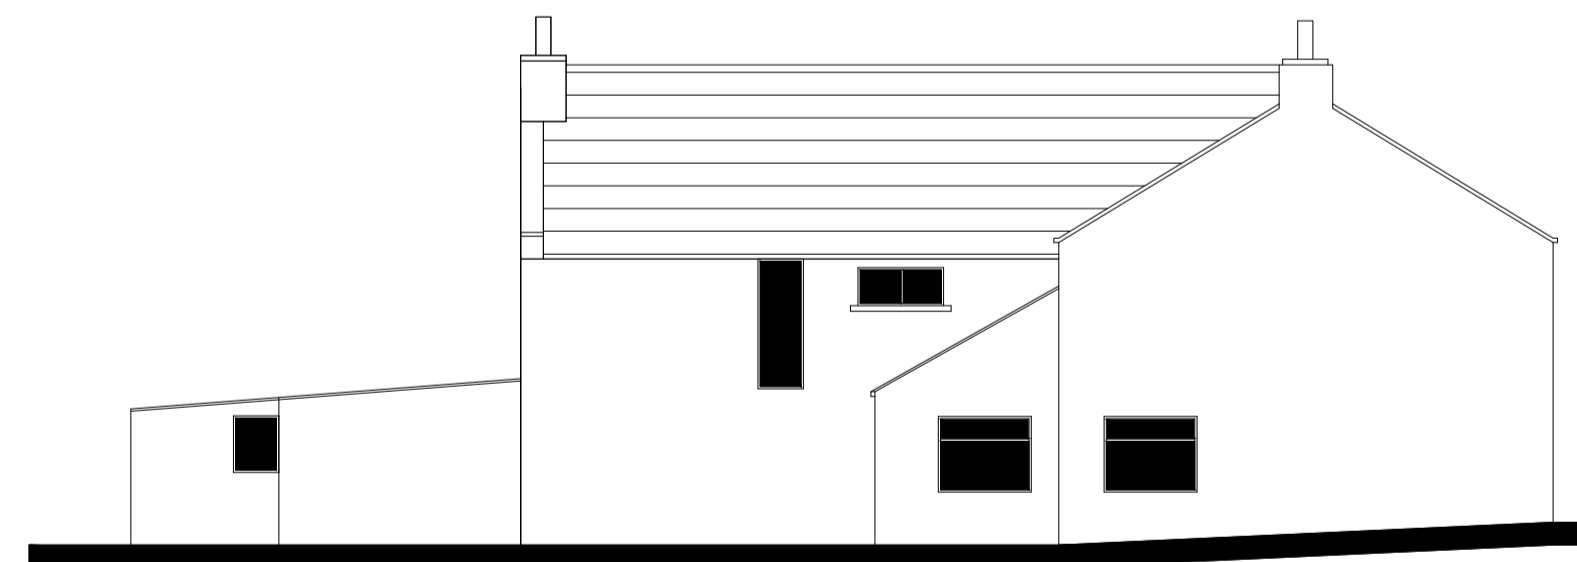

EXISTING WEST ELEVATION

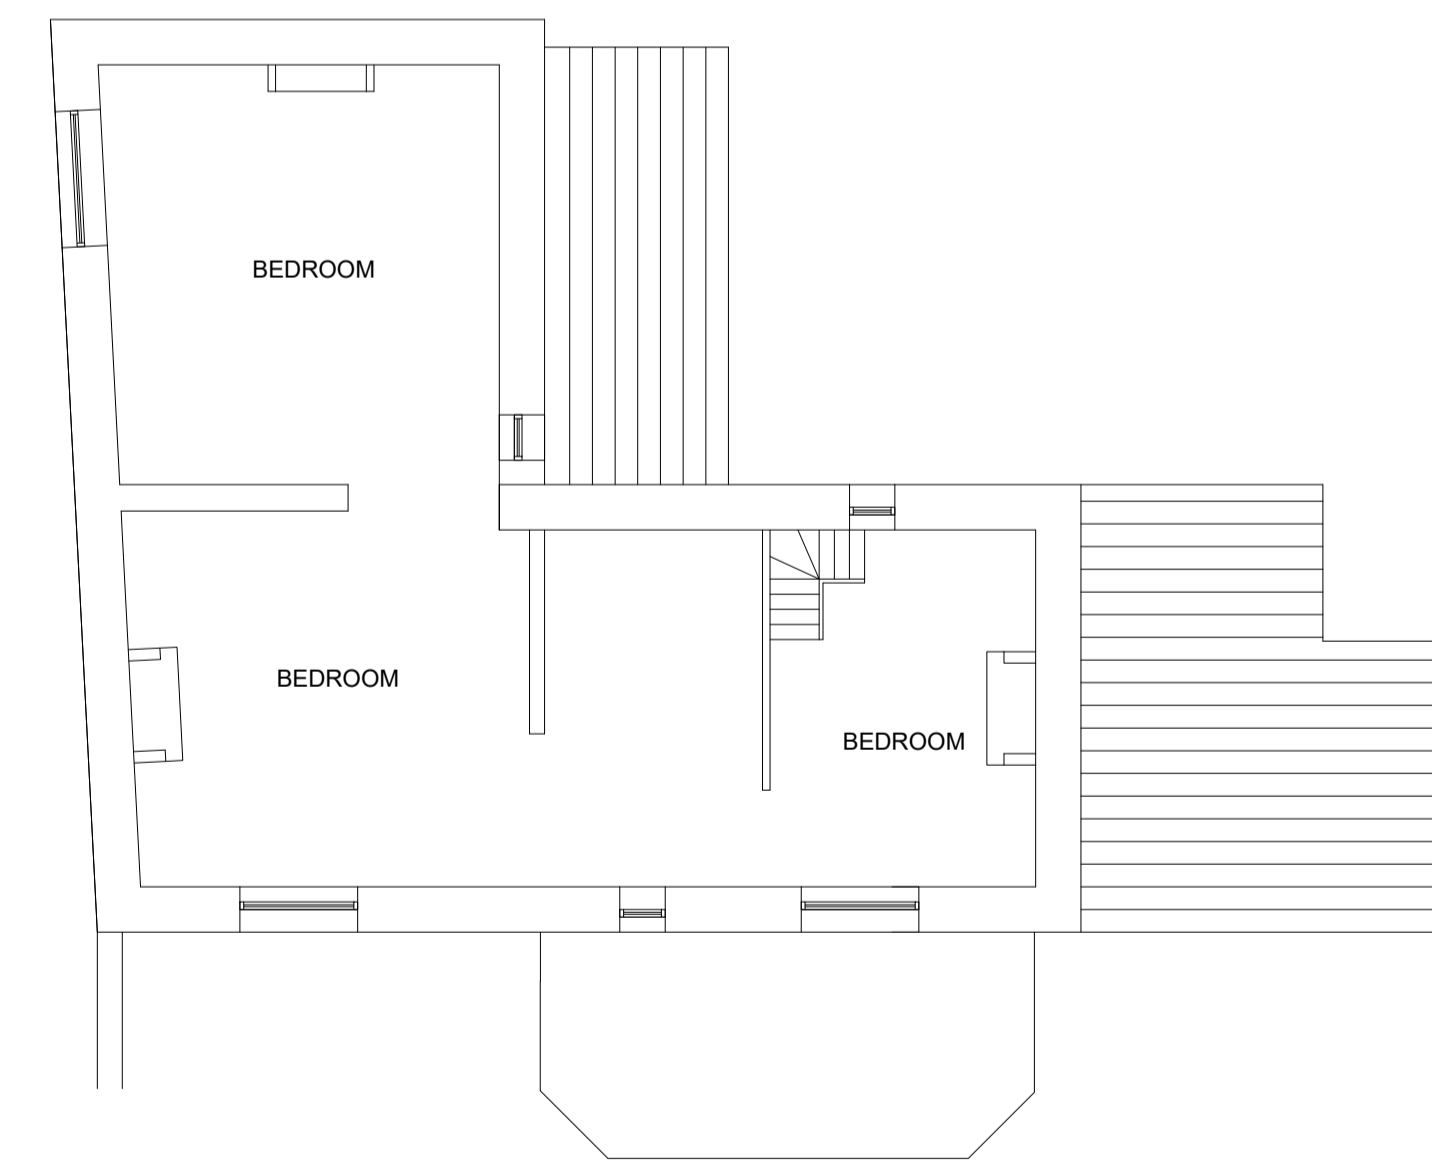

EXISTING FIRST FLOOR PLAN



**NORTHERN
DESIGN
PARTNERSHIP**
Chartered Architects

THE CHAPEL
MILLMOOR ROAD
MELTHAM
HUDDERSFIELD HD9 5JU
TELEPHONE (01484) 854868
FAX (01484) 854949

CLIENT			
Full Circle Property Ltd			
PROJECT			
EXTENSION TO EXISTING DWELLING 36 JEBB LANE, HAIGH S75 4BU			
DRAWING TITLE			
EXISTING PLANS AND ELEVATIONS			
Rev.	Notes	Date	Drawn
*	*	*	*
SCALE	1:100 @ A1	05.19	A.D.
PROJECT No.	DRAWING No.	Rev.	
1934	03	-	