

ARCHITECTURE | PLANNING | DESIGN

Molkin Form
Brow Lane
Holmfirth
HD9 2RJ
07946872499
paul@paulmatthewsarchitectural.co.uk
www.paulmatthewsarchitectural.co.uk

Company Registration Number: 09898149 – Company
Registered in England and Wales

Project
Certificate of Lawfulness for Proposed works to
Dwelling at Harden Lodge, Dunford Road,
Holmfirth, HD9 2RZ.


Client

Mr & Mrs K Bedford


Drawing Title/Issue

Existing Elevations


scale	date	sheet size	dwg. no.
1:100	03/20	A2	20/328/04

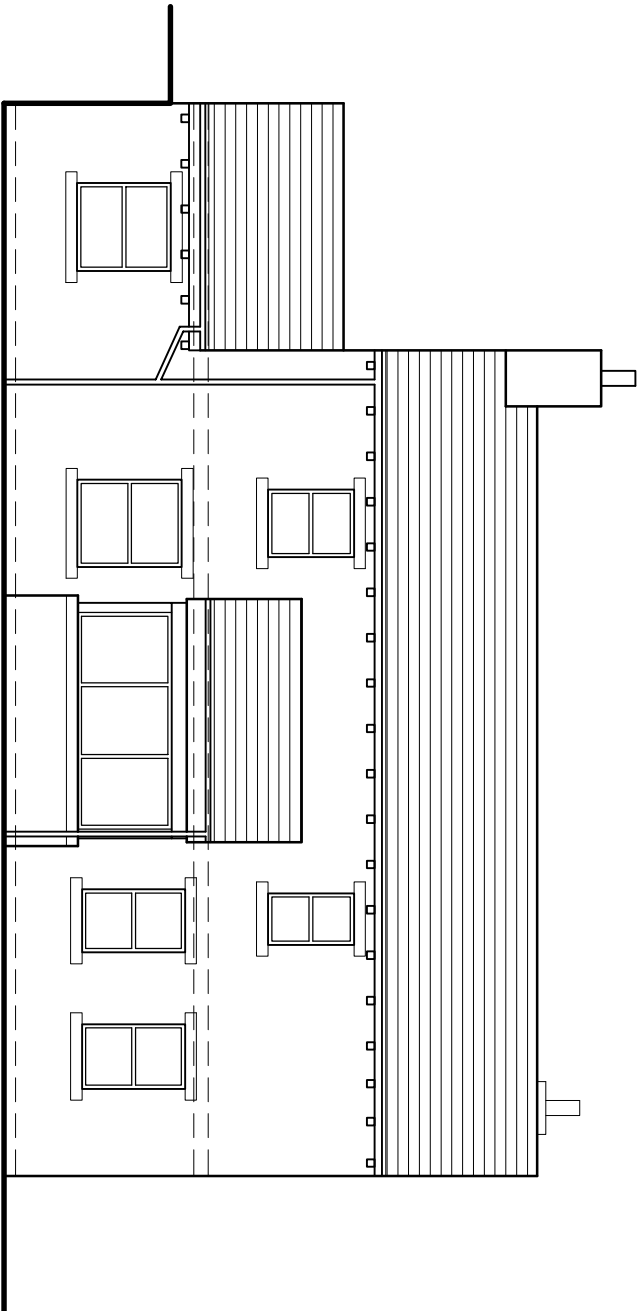


Front Elevation

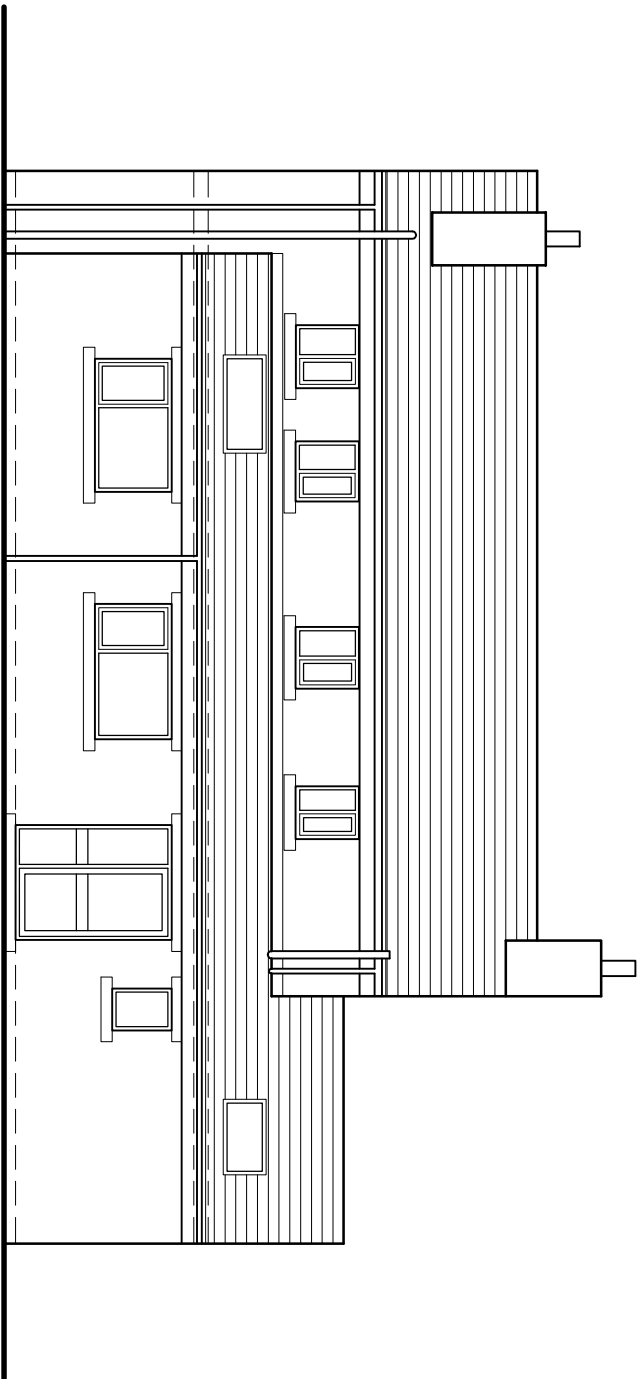


Rear Elevation

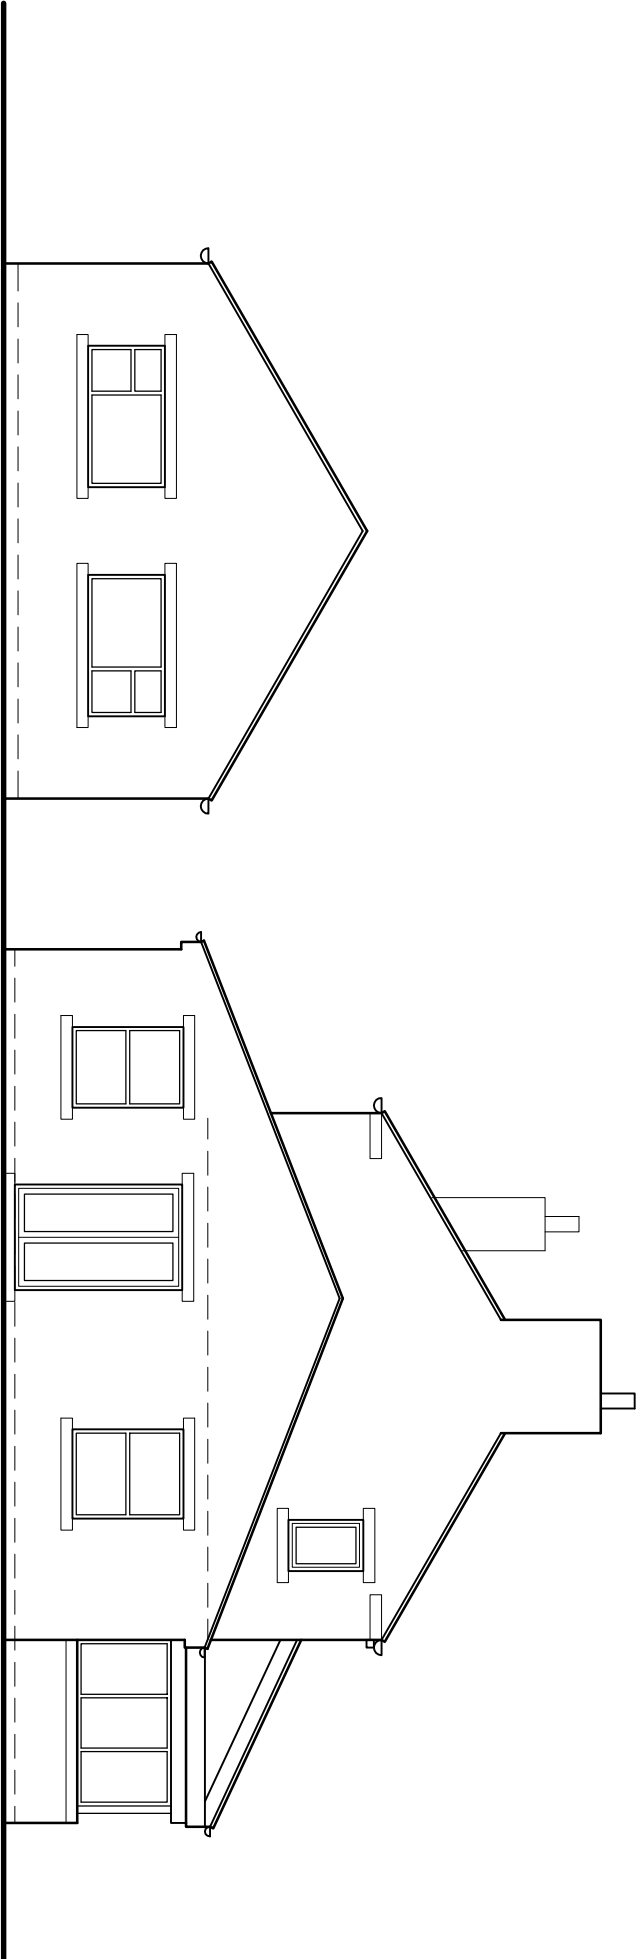


Side Elevation

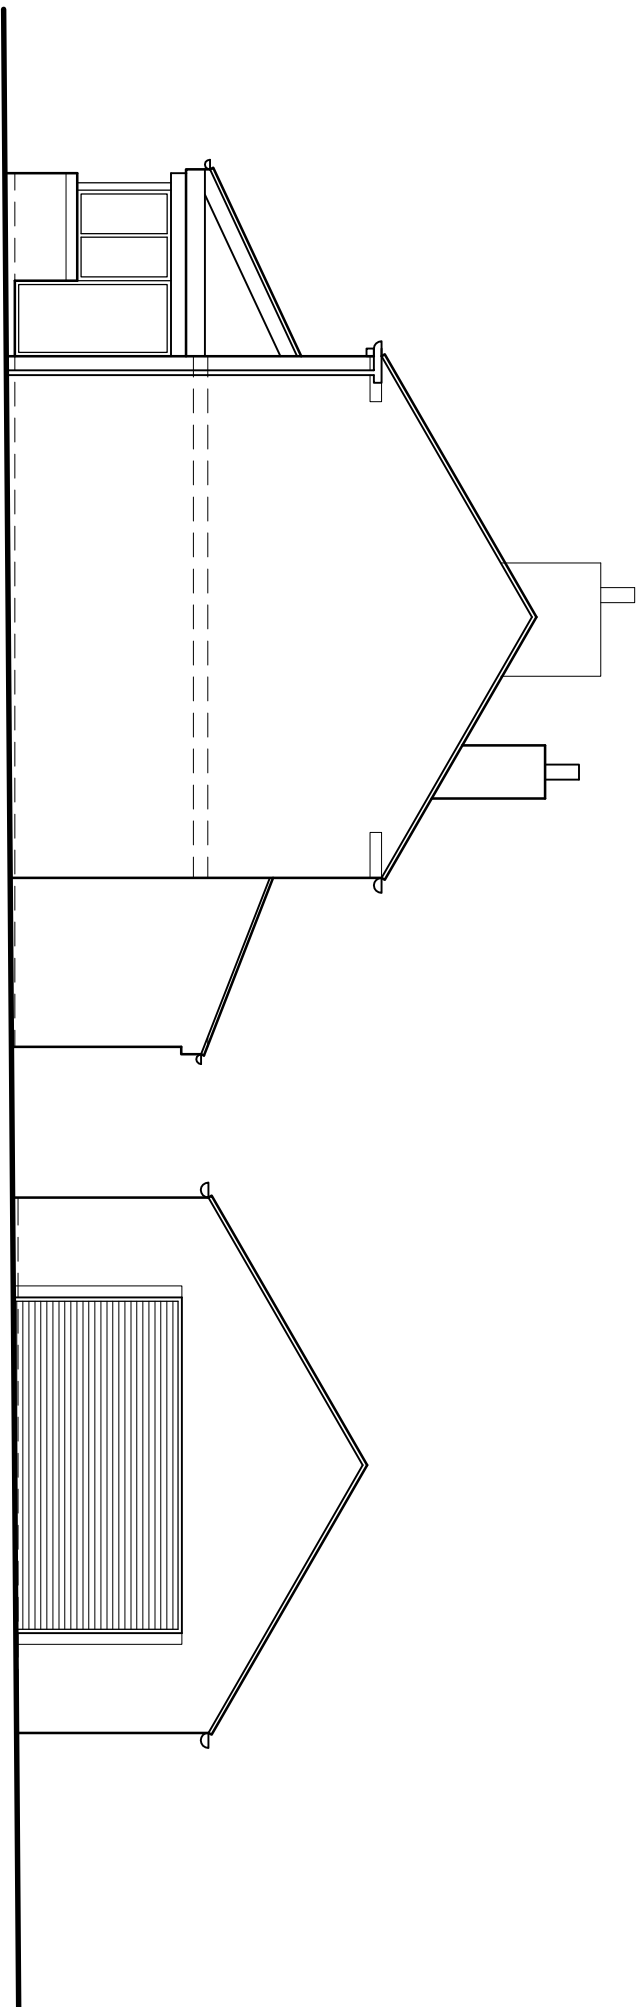


Side Elevation

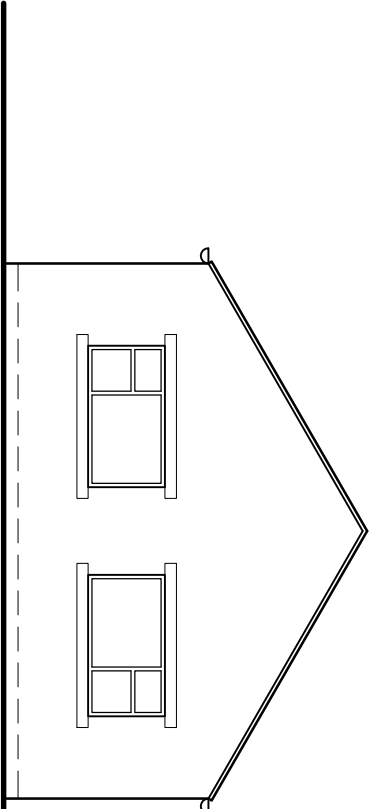


Garage Rear

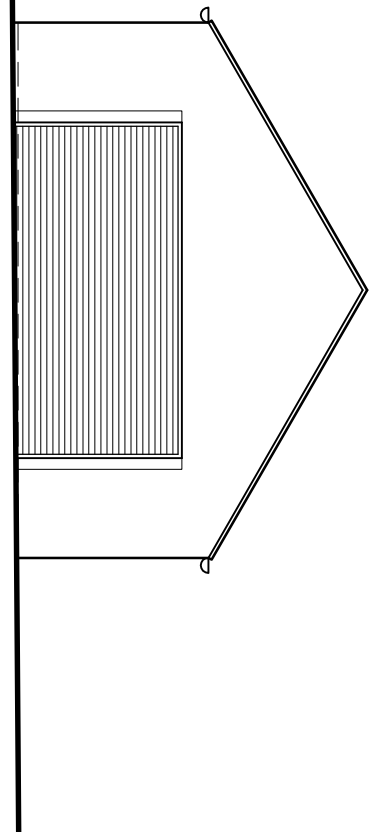

Garage Front

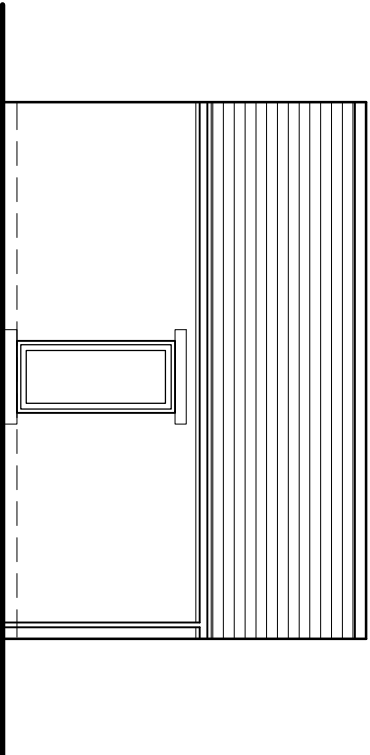

Garage Side

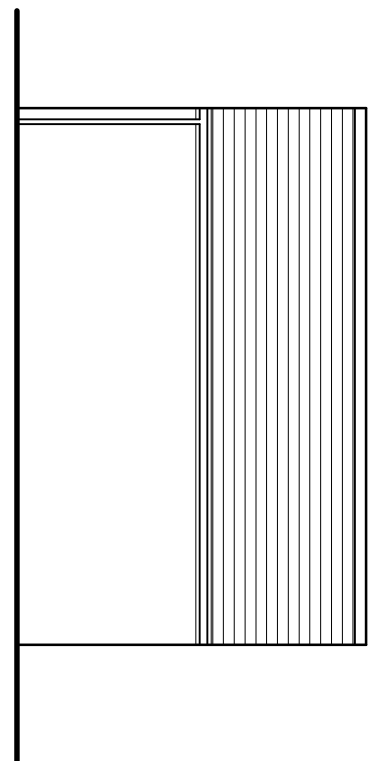

Garage Side

1:100

