

CHANGE OF USE FROM OFFICE PREMISES TO DWELLING

EXISTING GARAGE

BARUGH LANE B6428

OLD SCHOOL COURT

TAKEWAY CAR PARK

BLOCK PLAN SCALE

1:500

Hemsley Builders, Barugh Lane, S75 1LH



Hemsley Ltd
Hemsley Builders
Barugh Lane,
Barugh Green,
Barnsley,
S75 1LH

OS MasterMap 1250/2500/10000 scale
Monday, April 26, 2021, ID: MPMBW-00957018
www.blackwellmapping.co.uk

1:1250 scale print at A4, Centre: 431042 E, 408116 N

©Crown Copyright Ordnance Survey. Licence no. 100041041

N


BLACKWELL'S
MAPPING SERVICES
PERSONAL & PROFESSIONAL MAPPING
www.blackwellmapping.co.uk

TEL: 0800 151 2612
maps@blackwell.co.uk

LOCATION PLAN


SCALE 1:1250

SCALE 1:50

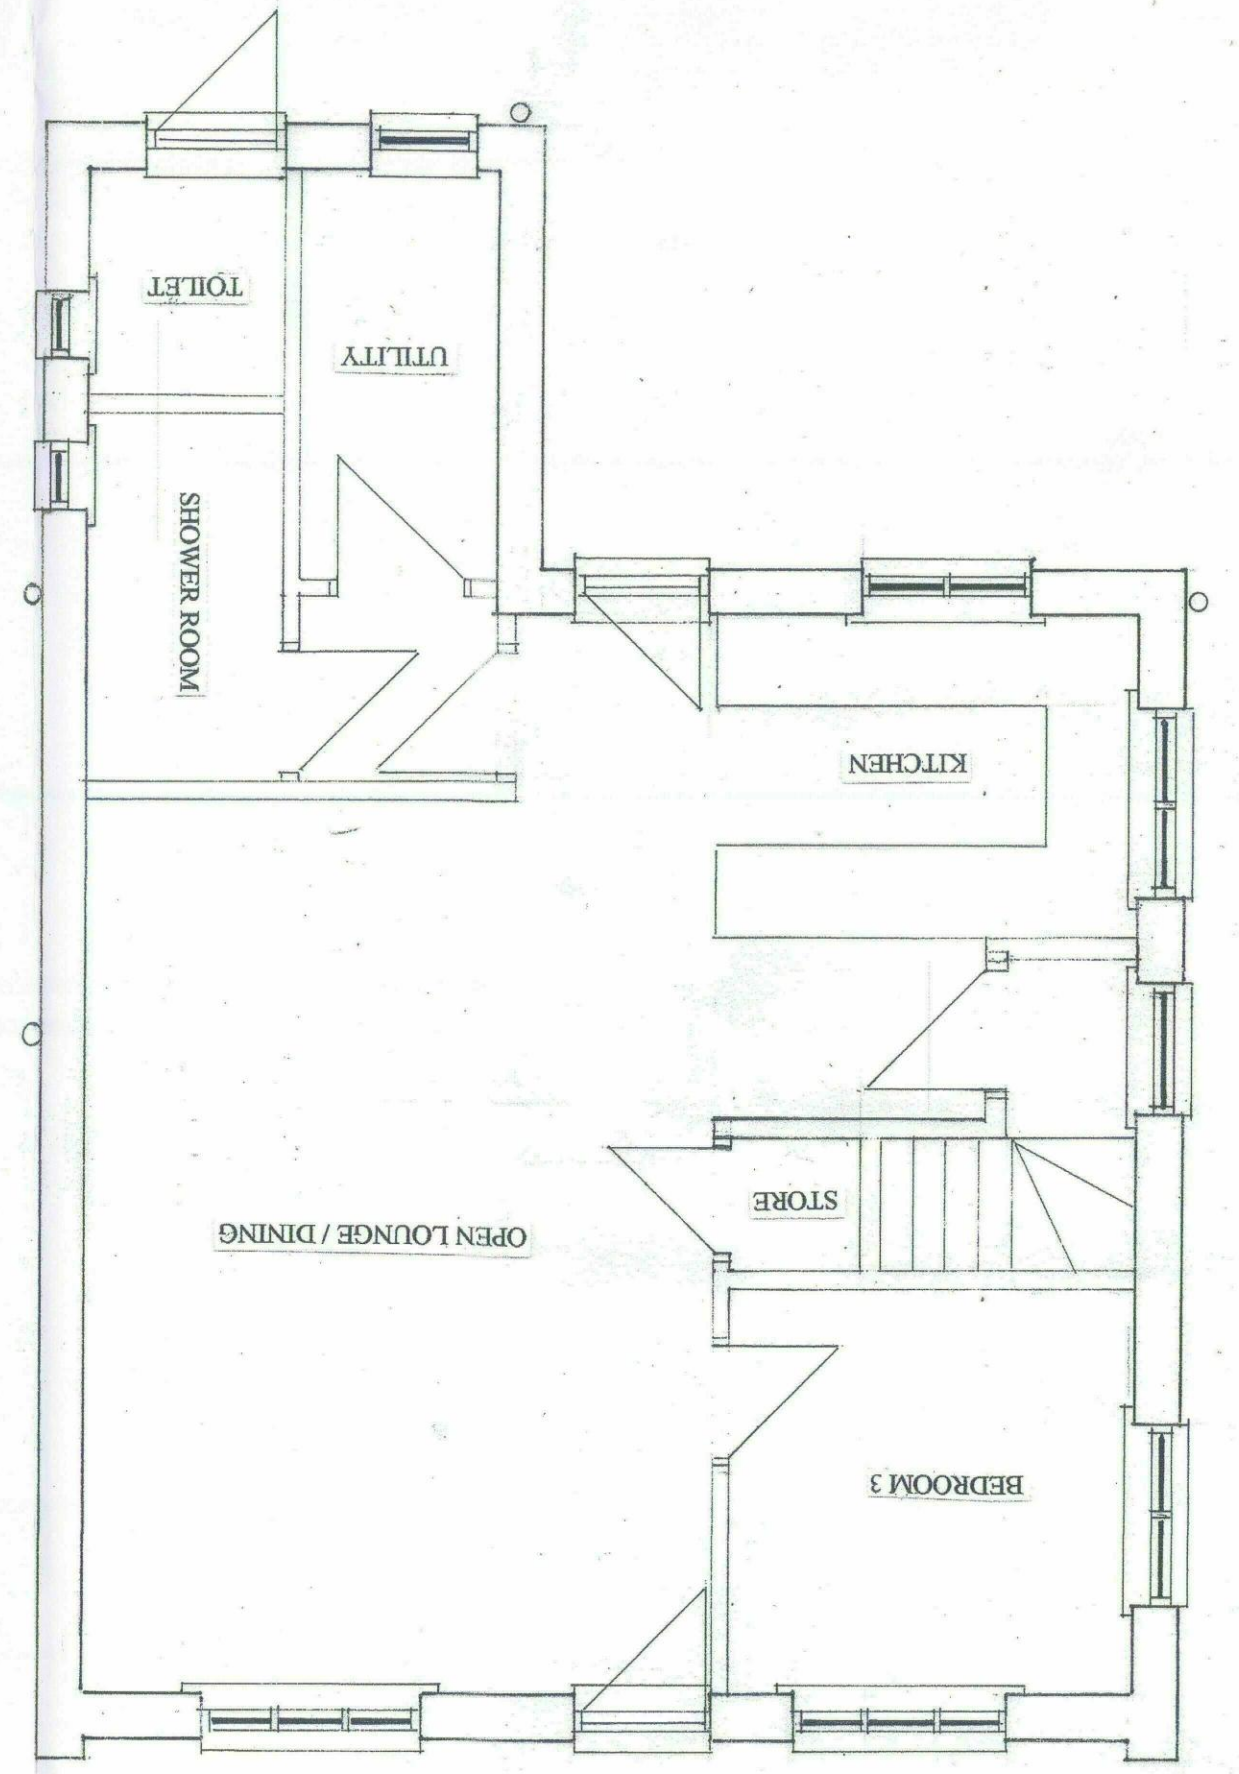


PROPOSED GROUND FLOOR LAYOUT


SCALE 1:50

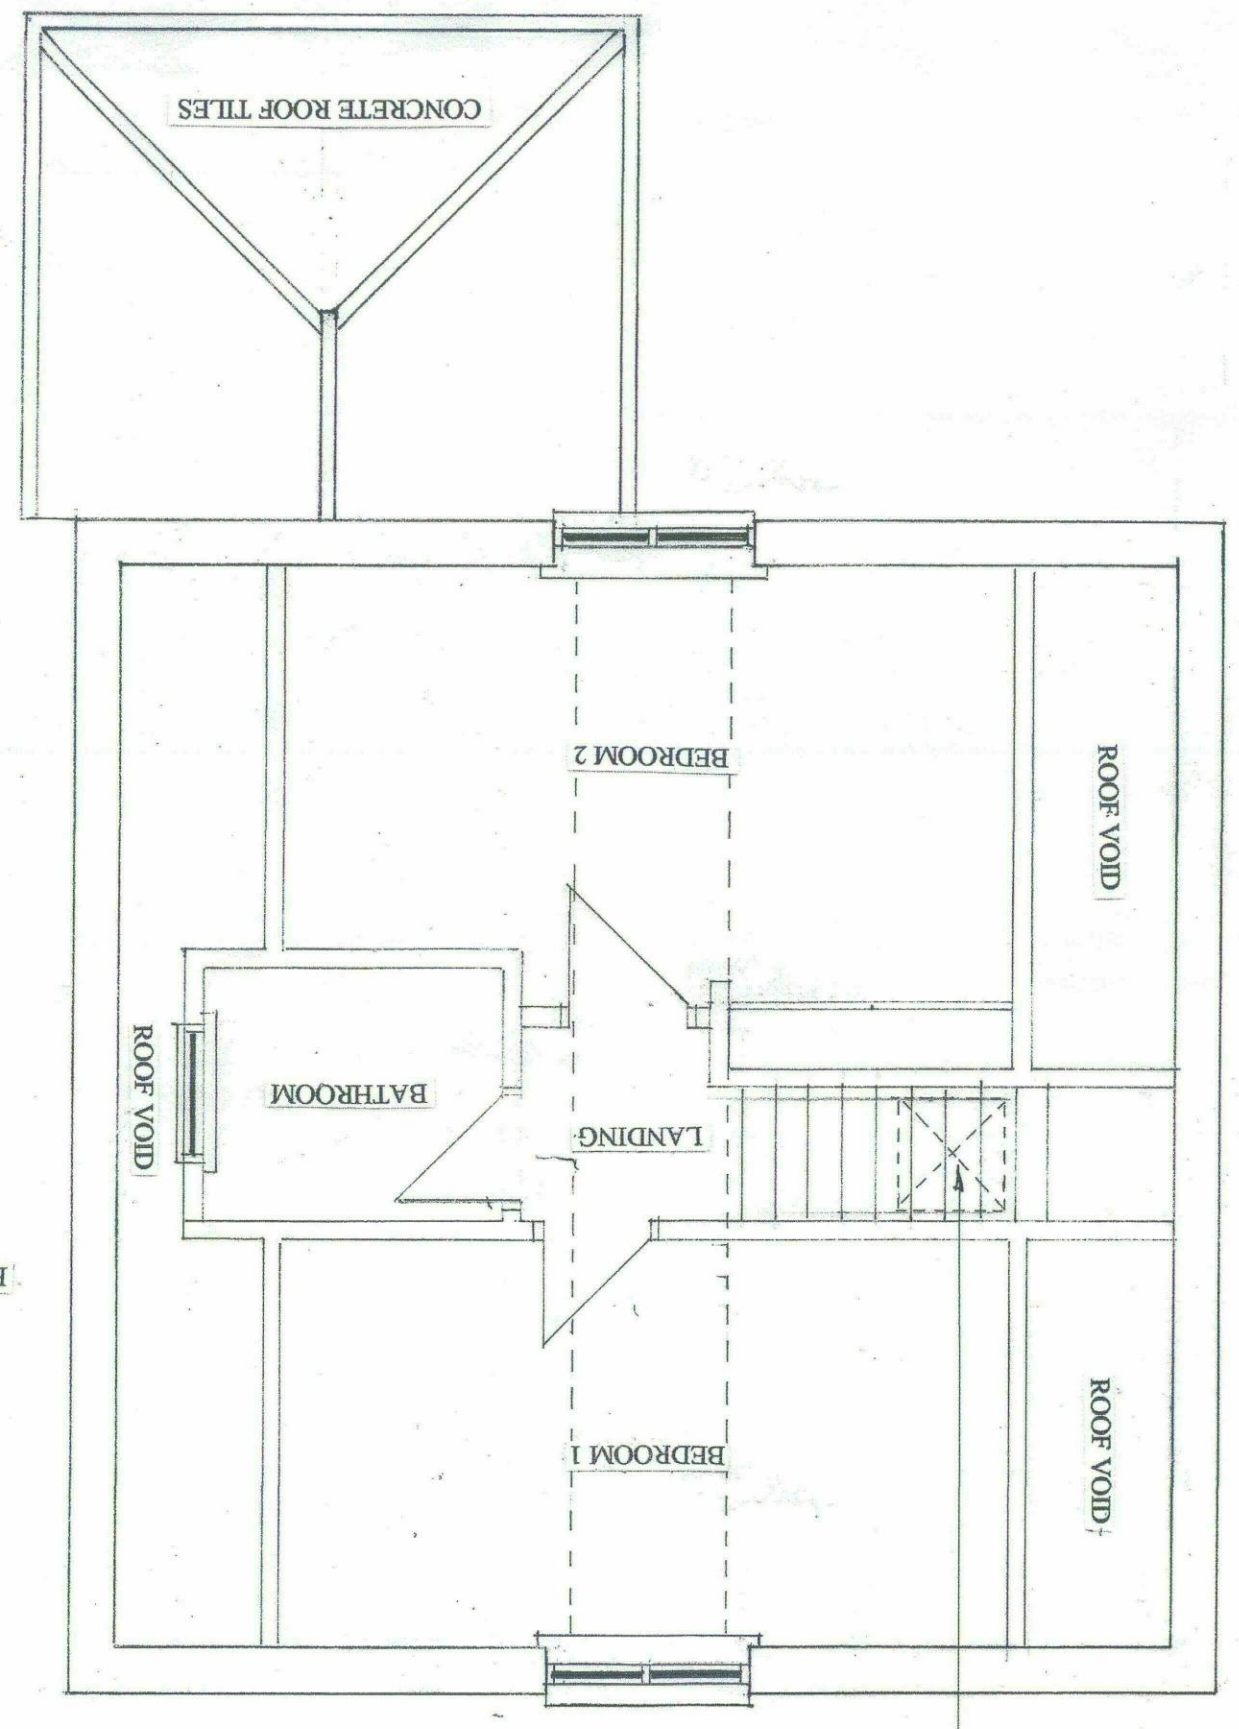


PROPOSED FIRST FLOOR LAYOUT

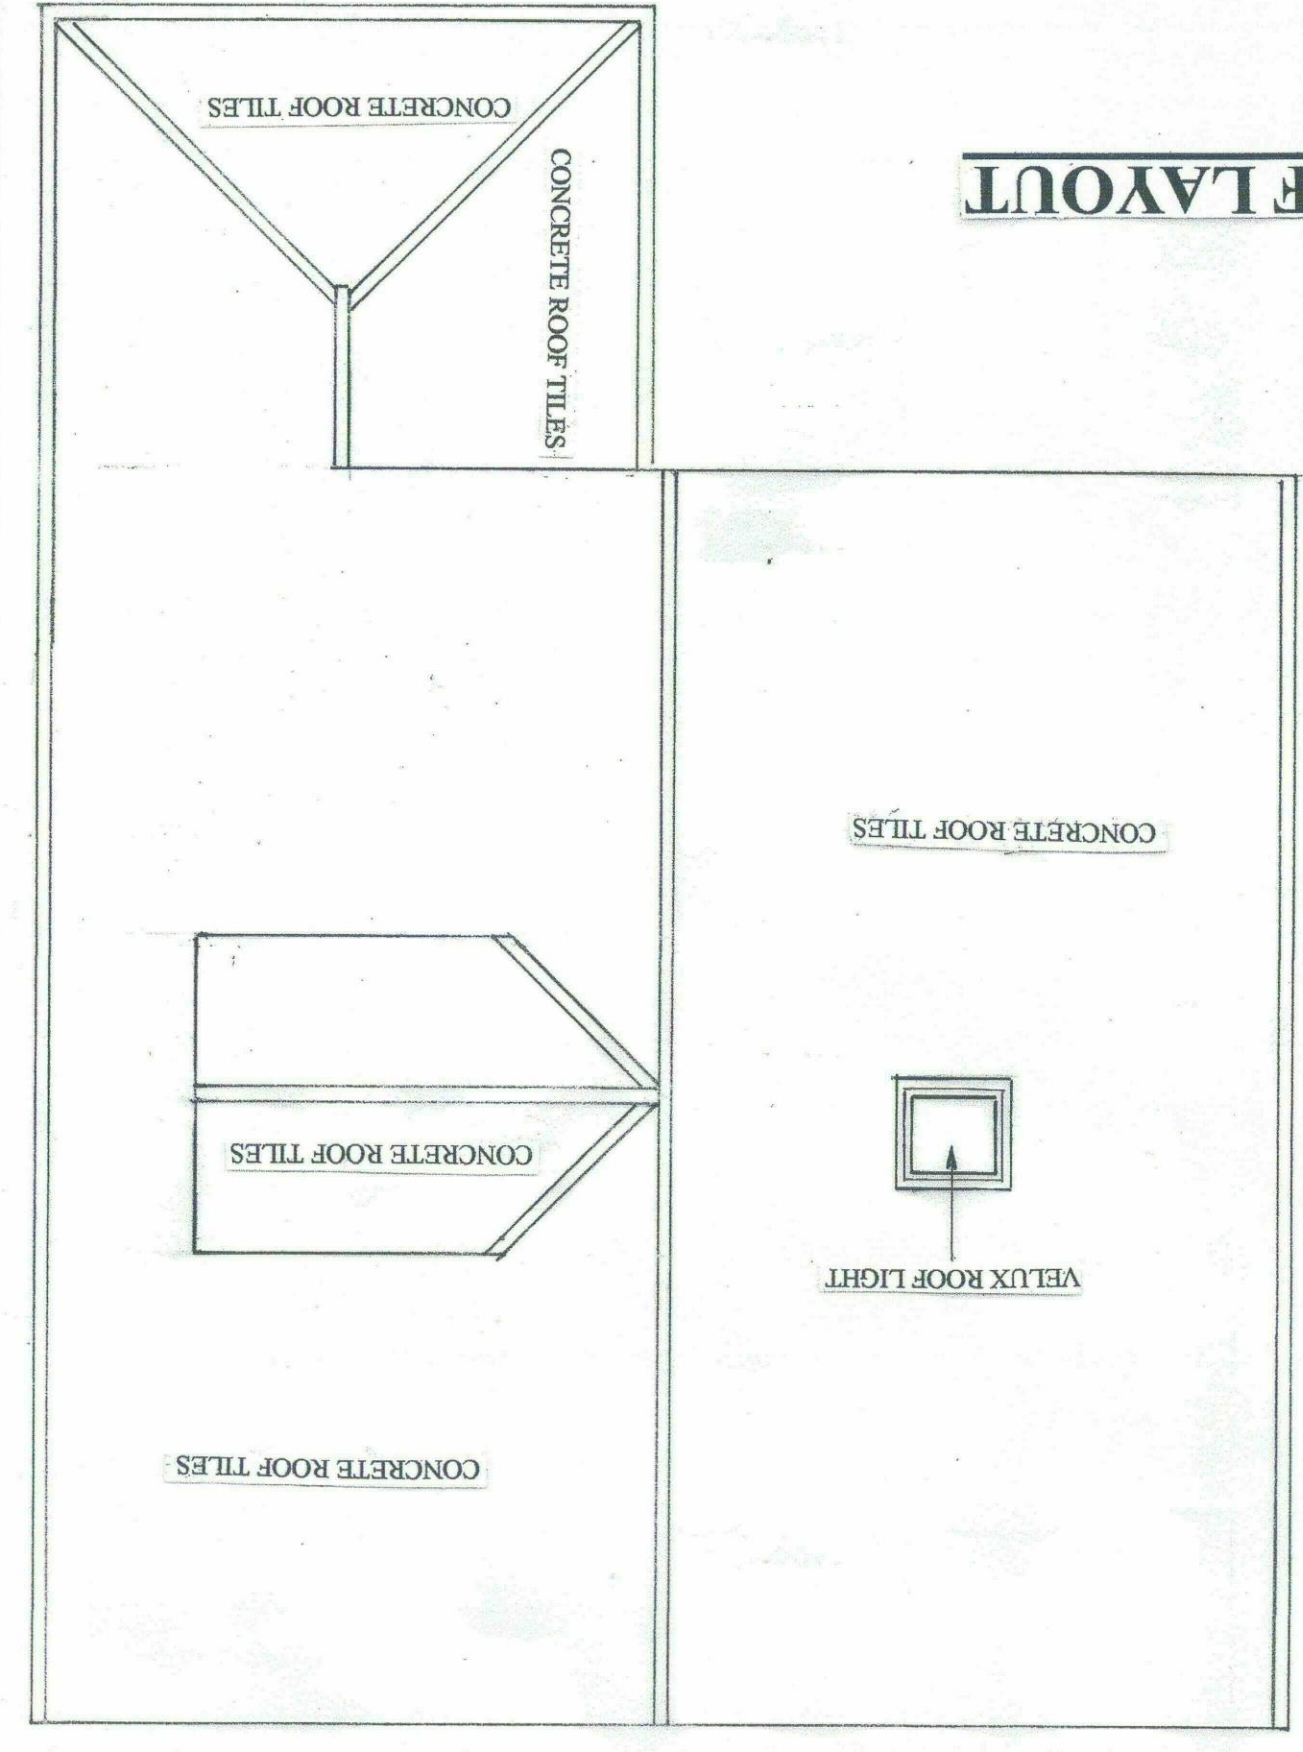

PROPOSED ROOF LAYOUT

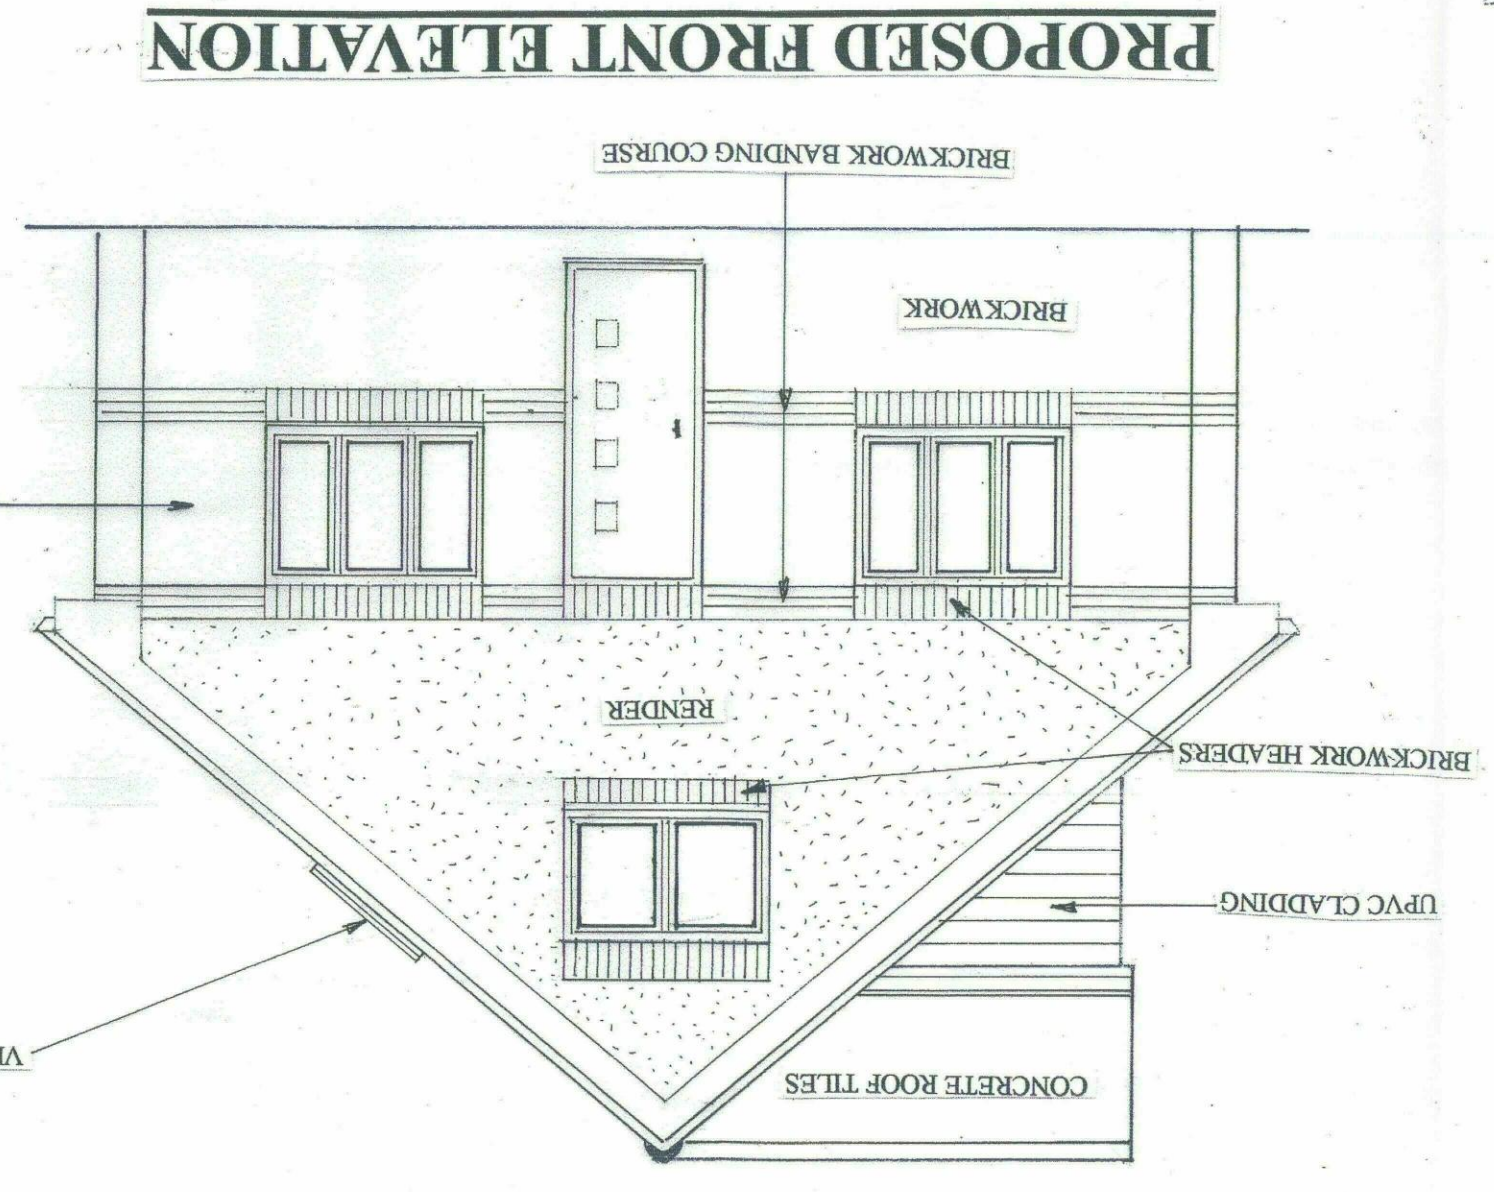


PROPOSED FRONT ELEVATION

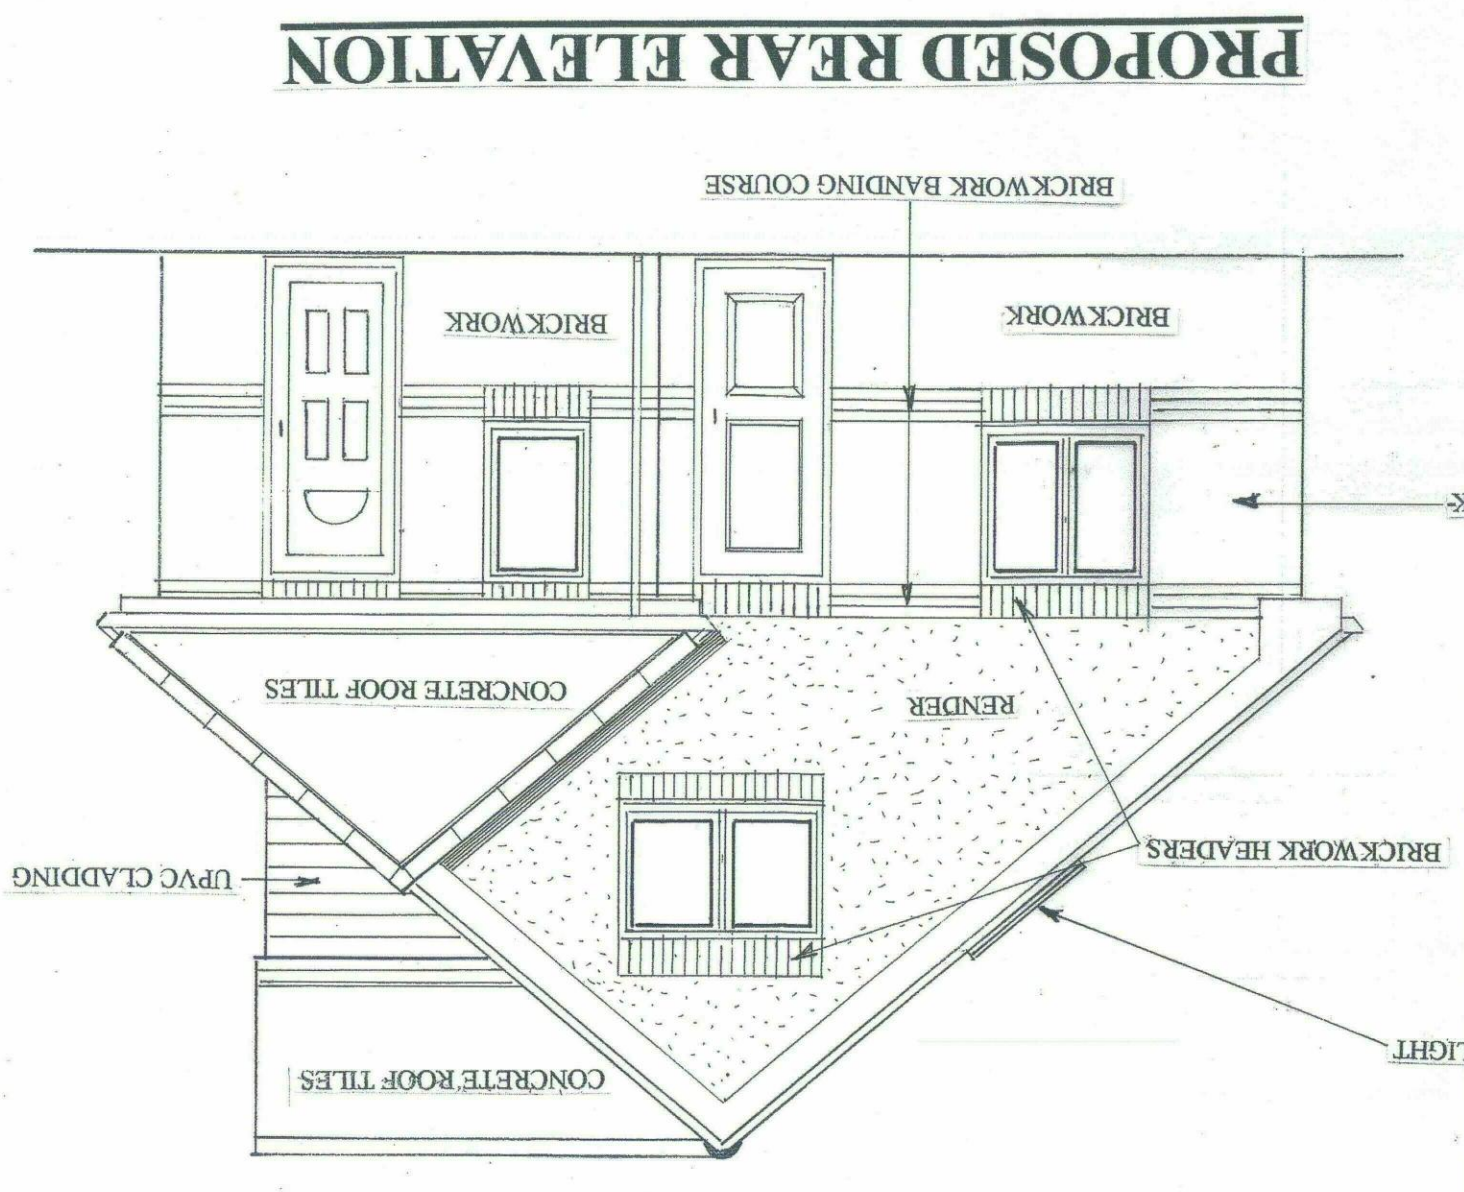


PROPOSED REAR ELEVATION

SCALE 1:50

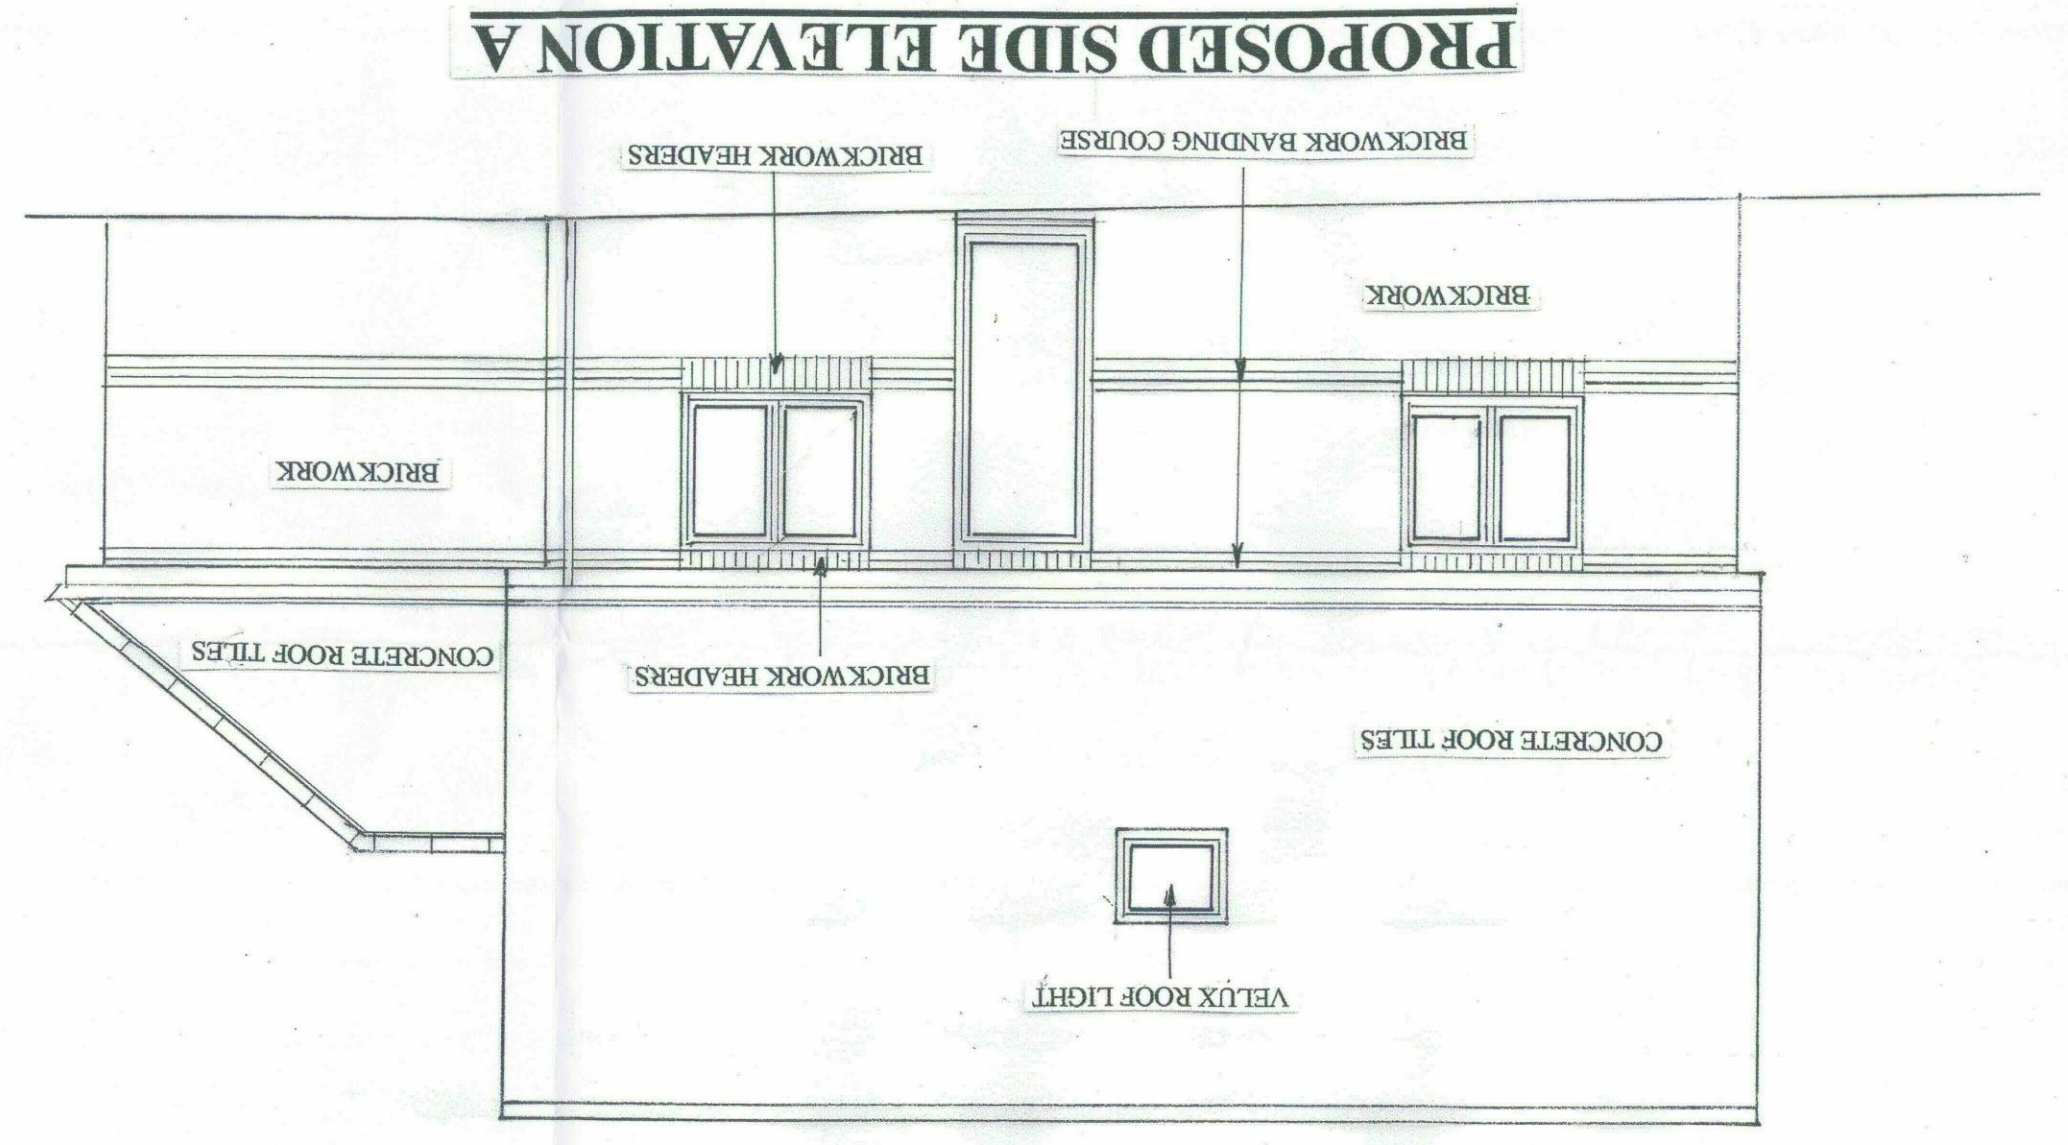


PROPOSED SIDE ELEVATION A

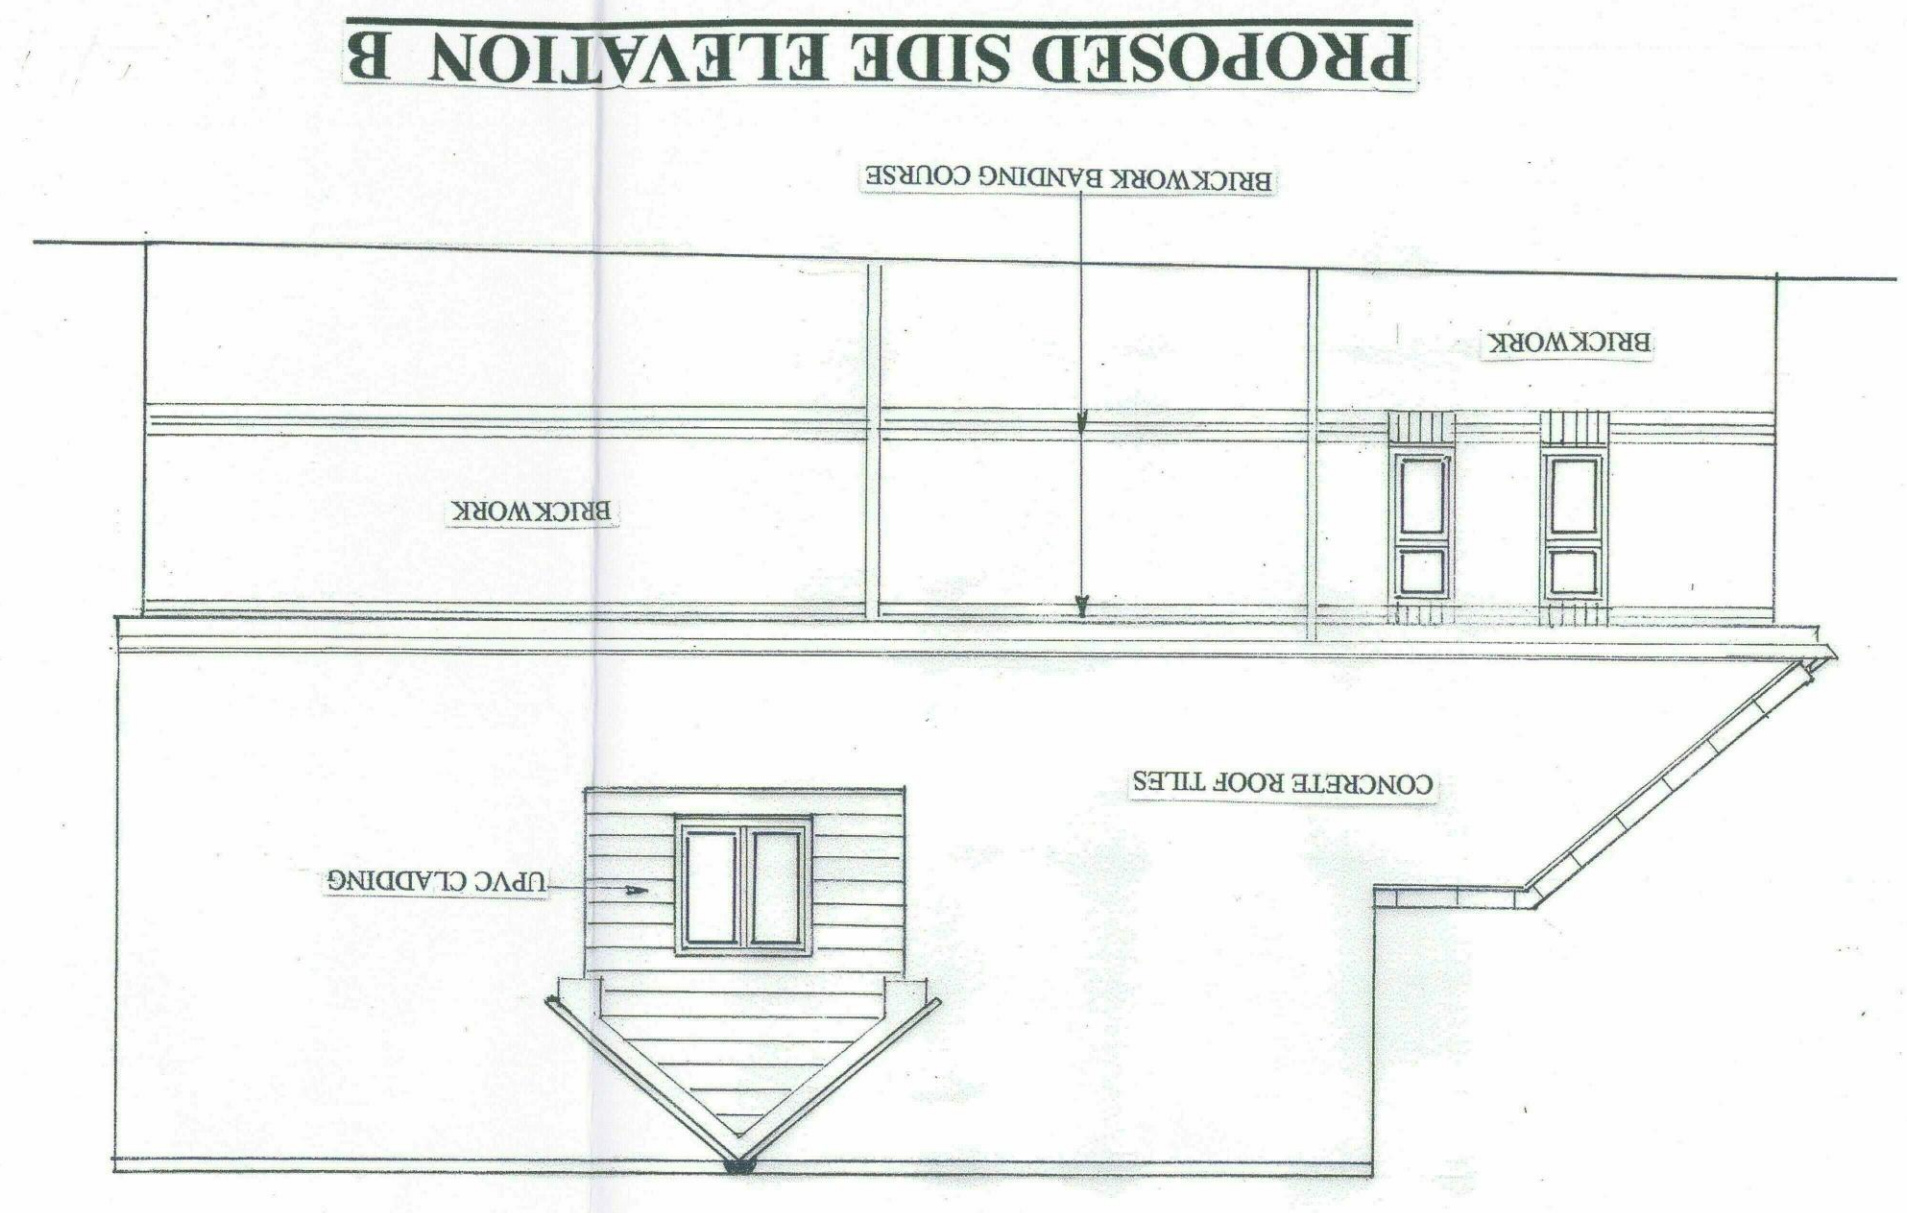

PROPOSED SIDE ELEVATION B


SCALE 1:50

SCALE 1:50

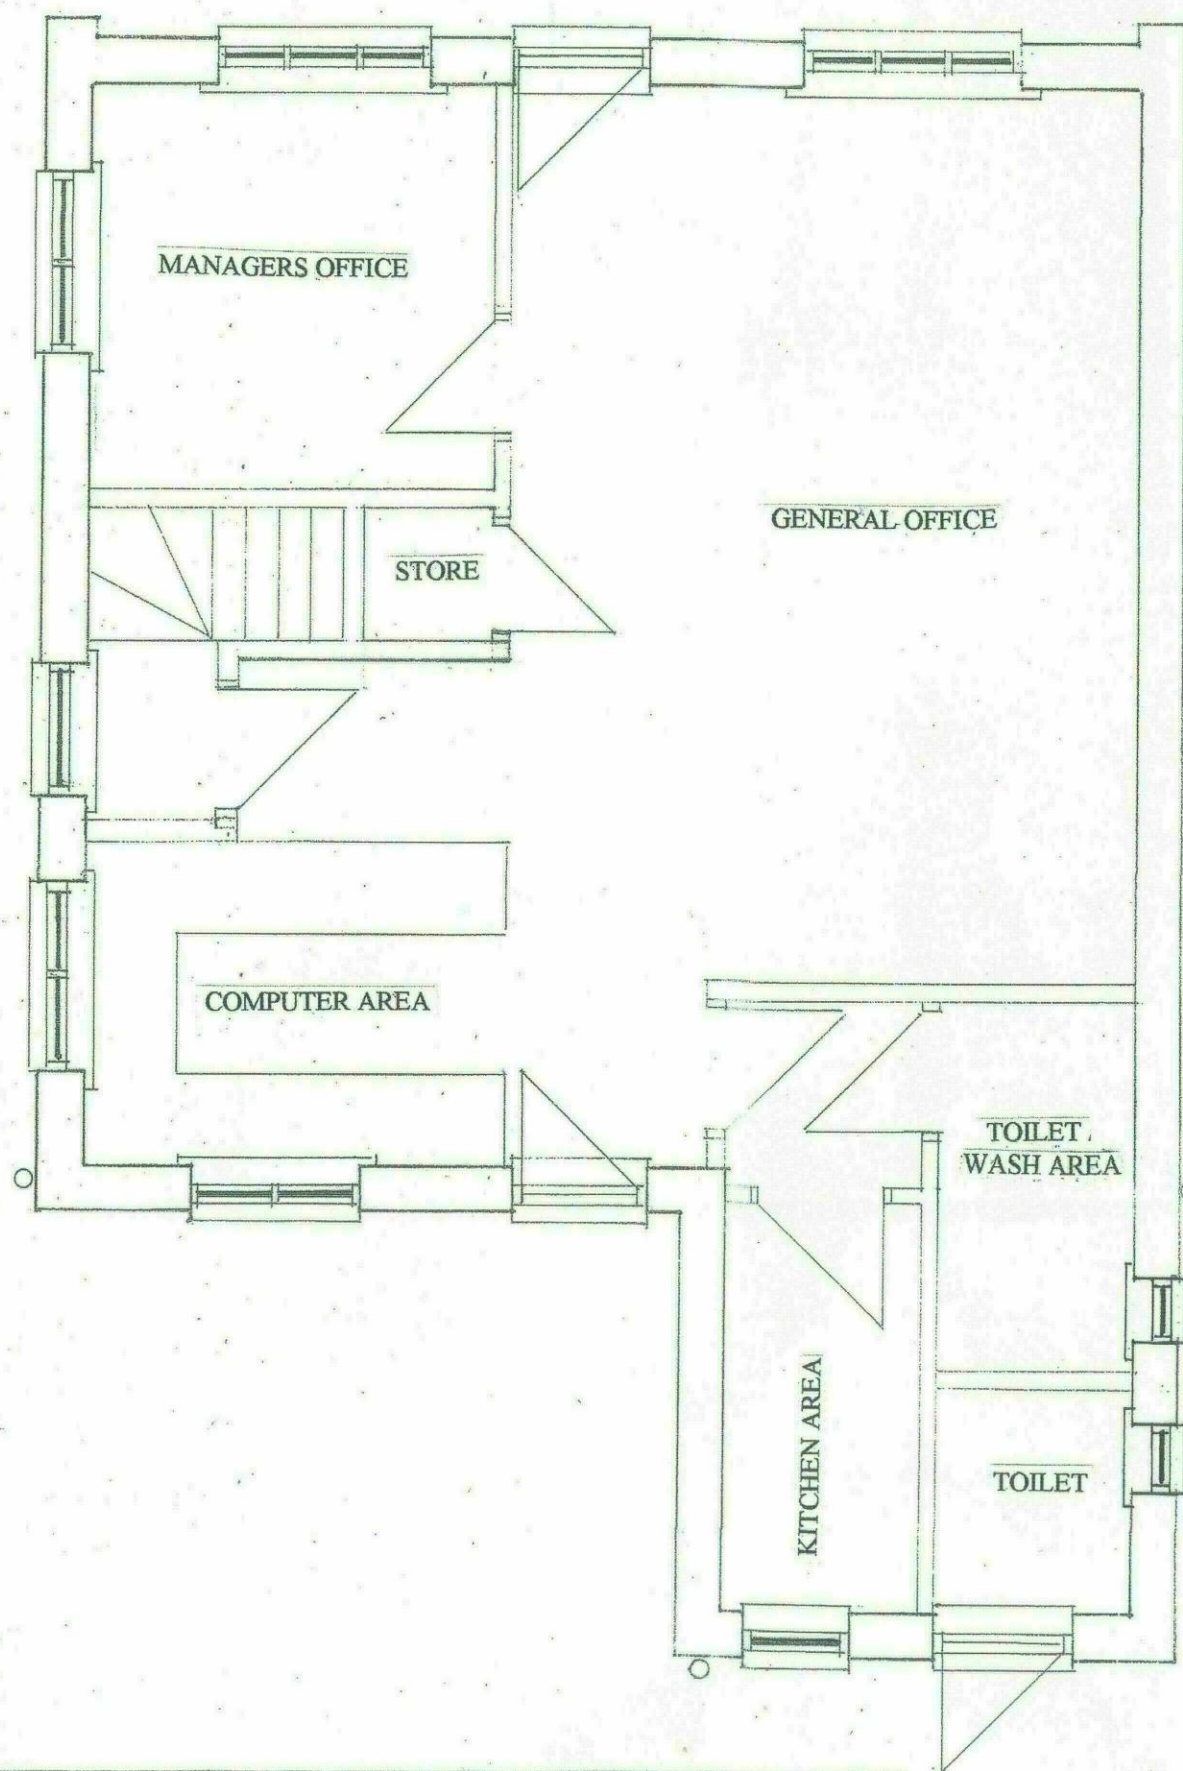


EXISTING GROUND FLOOR LAYOUT


SCALE 1:50

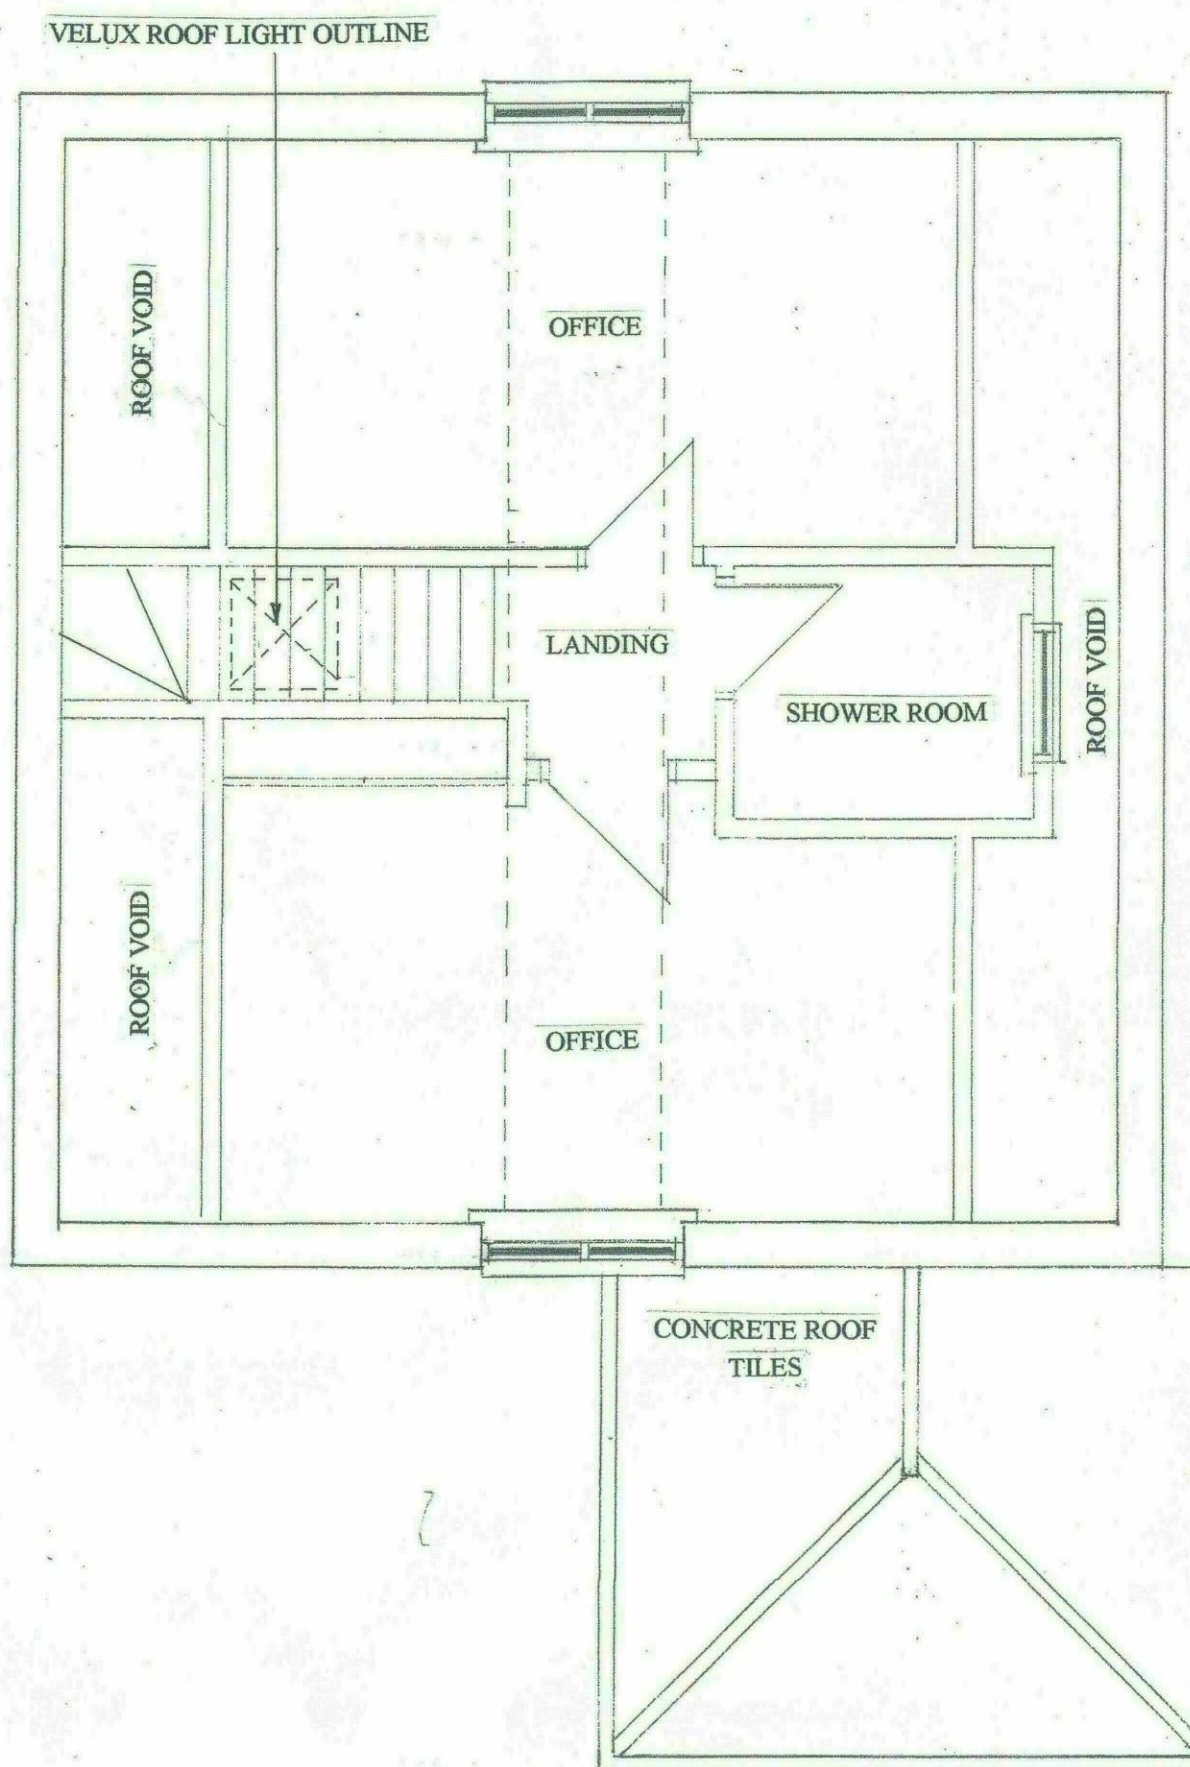


EXISTING FIRST FLOOR LAYOUT

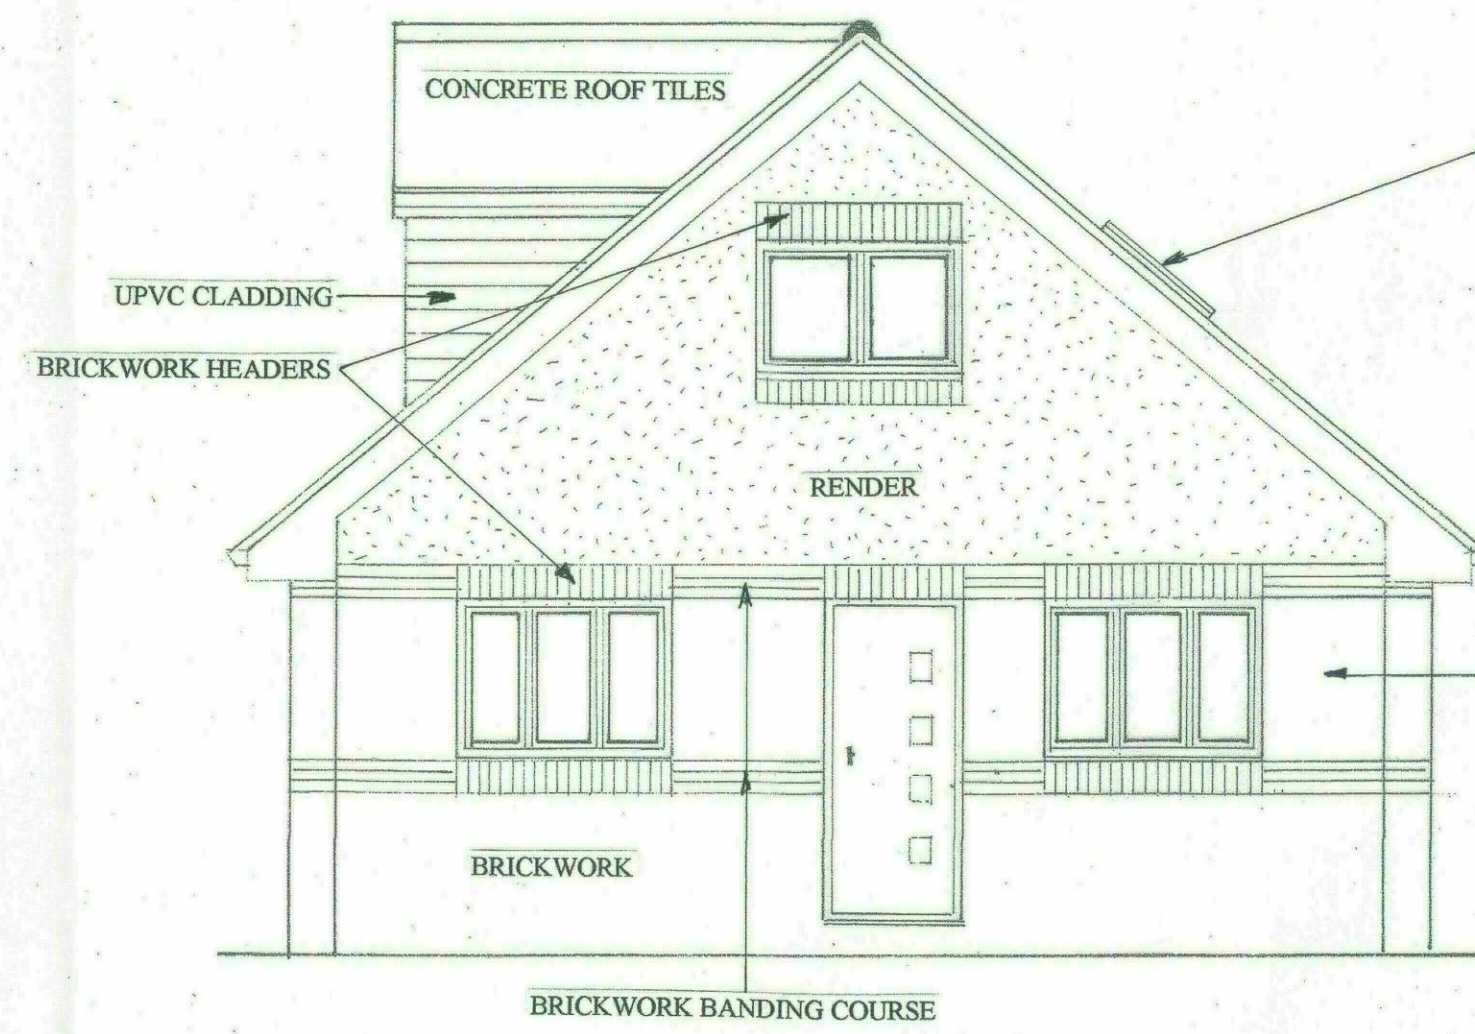

EXISTING FRONT ELEVATION

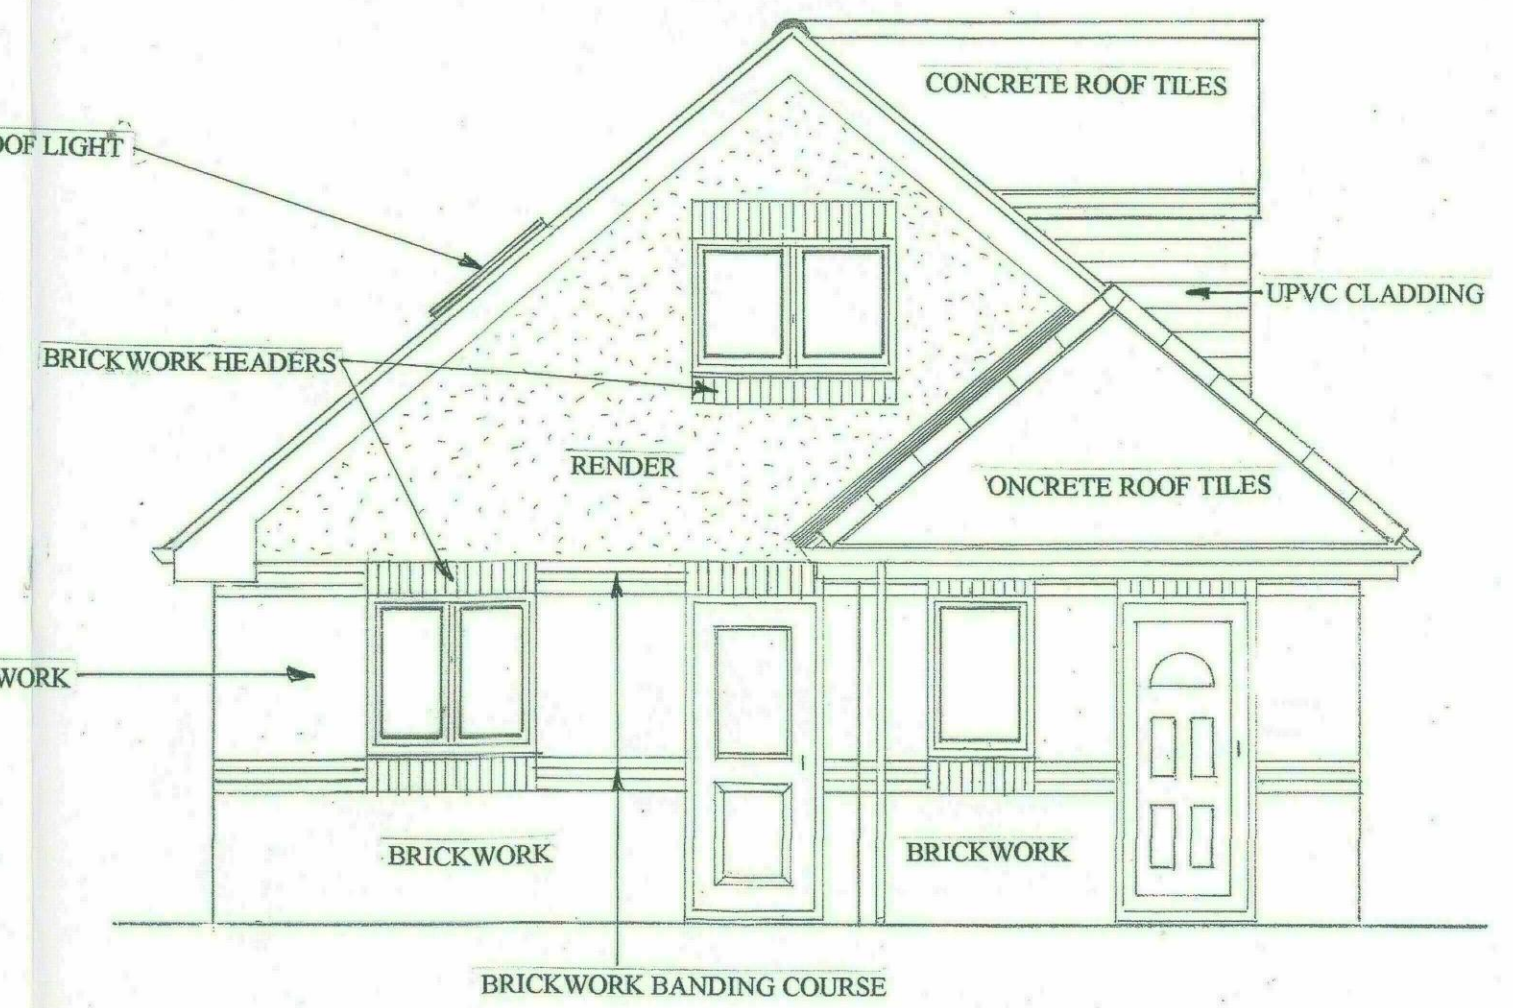


EXISTING REAR ELEVATION

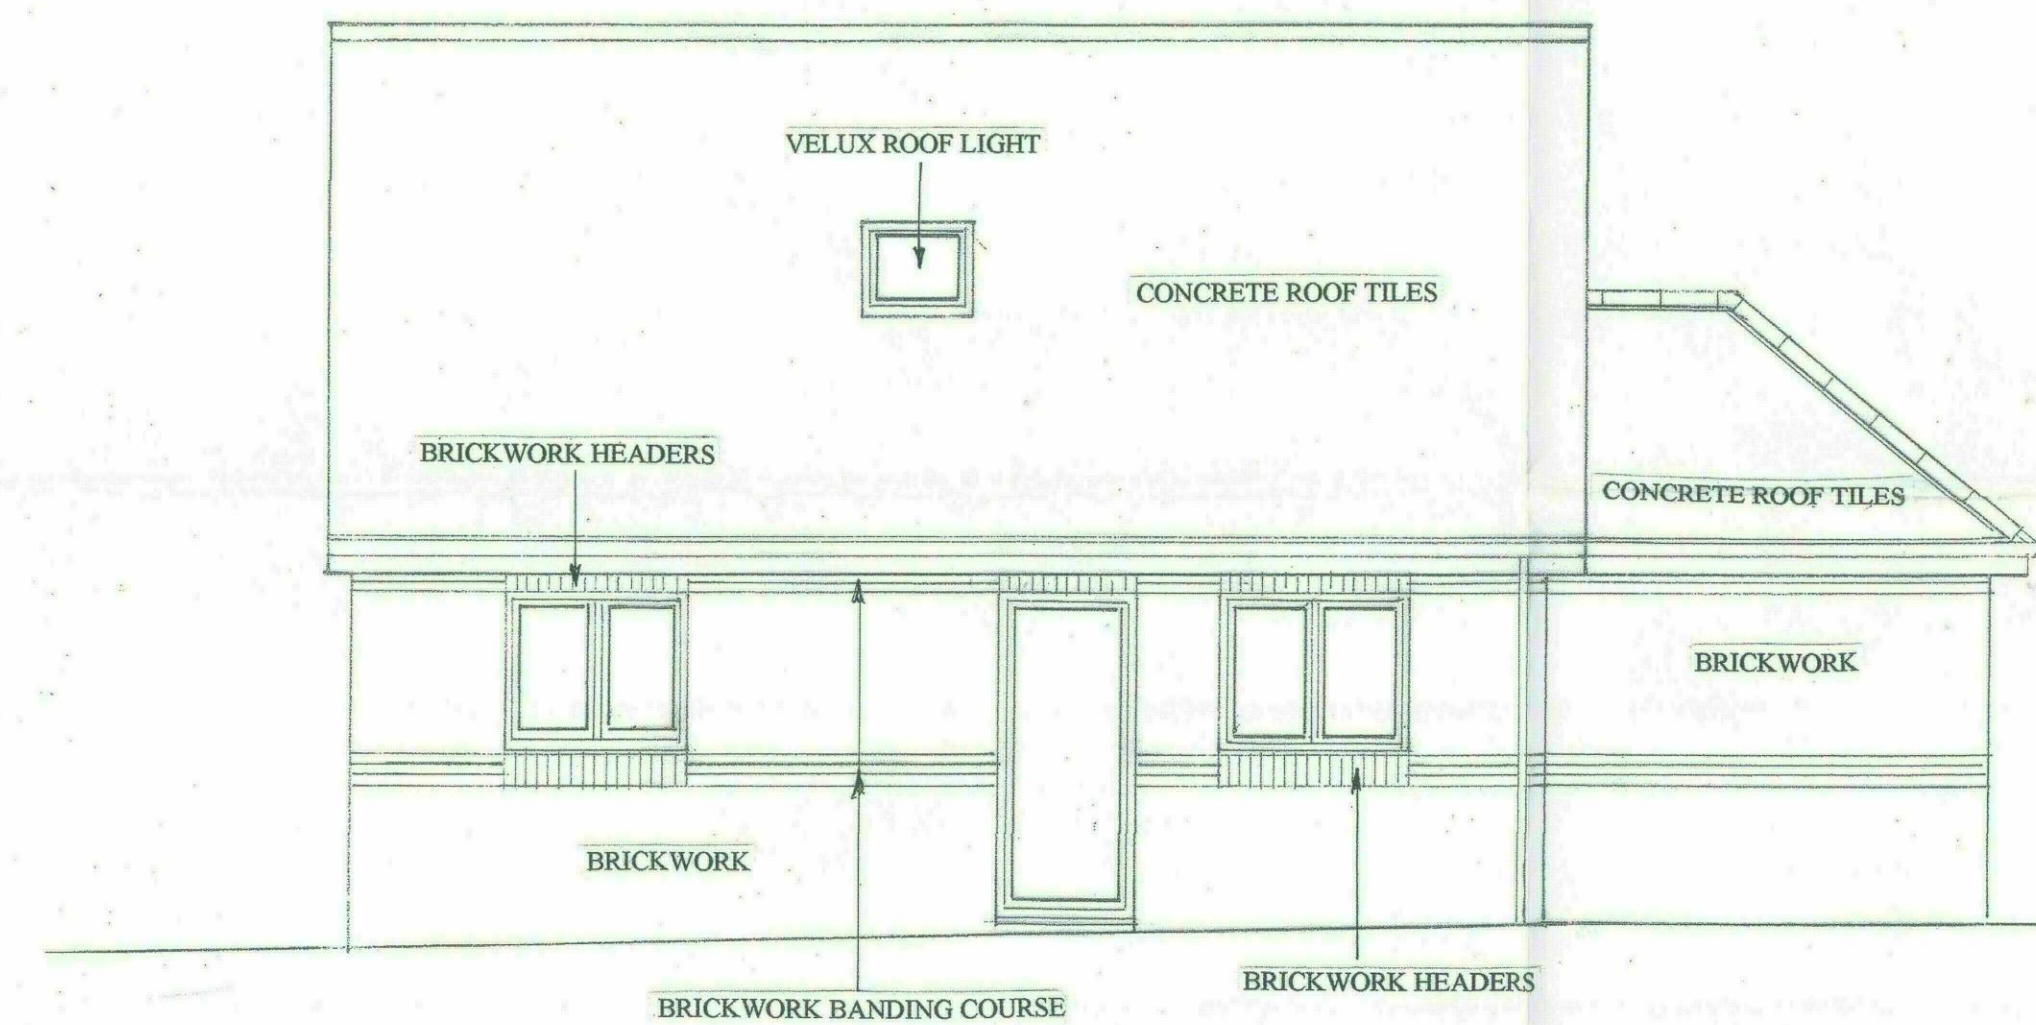


EXISTING SIDE ELEVATION A

SCALE 1:50

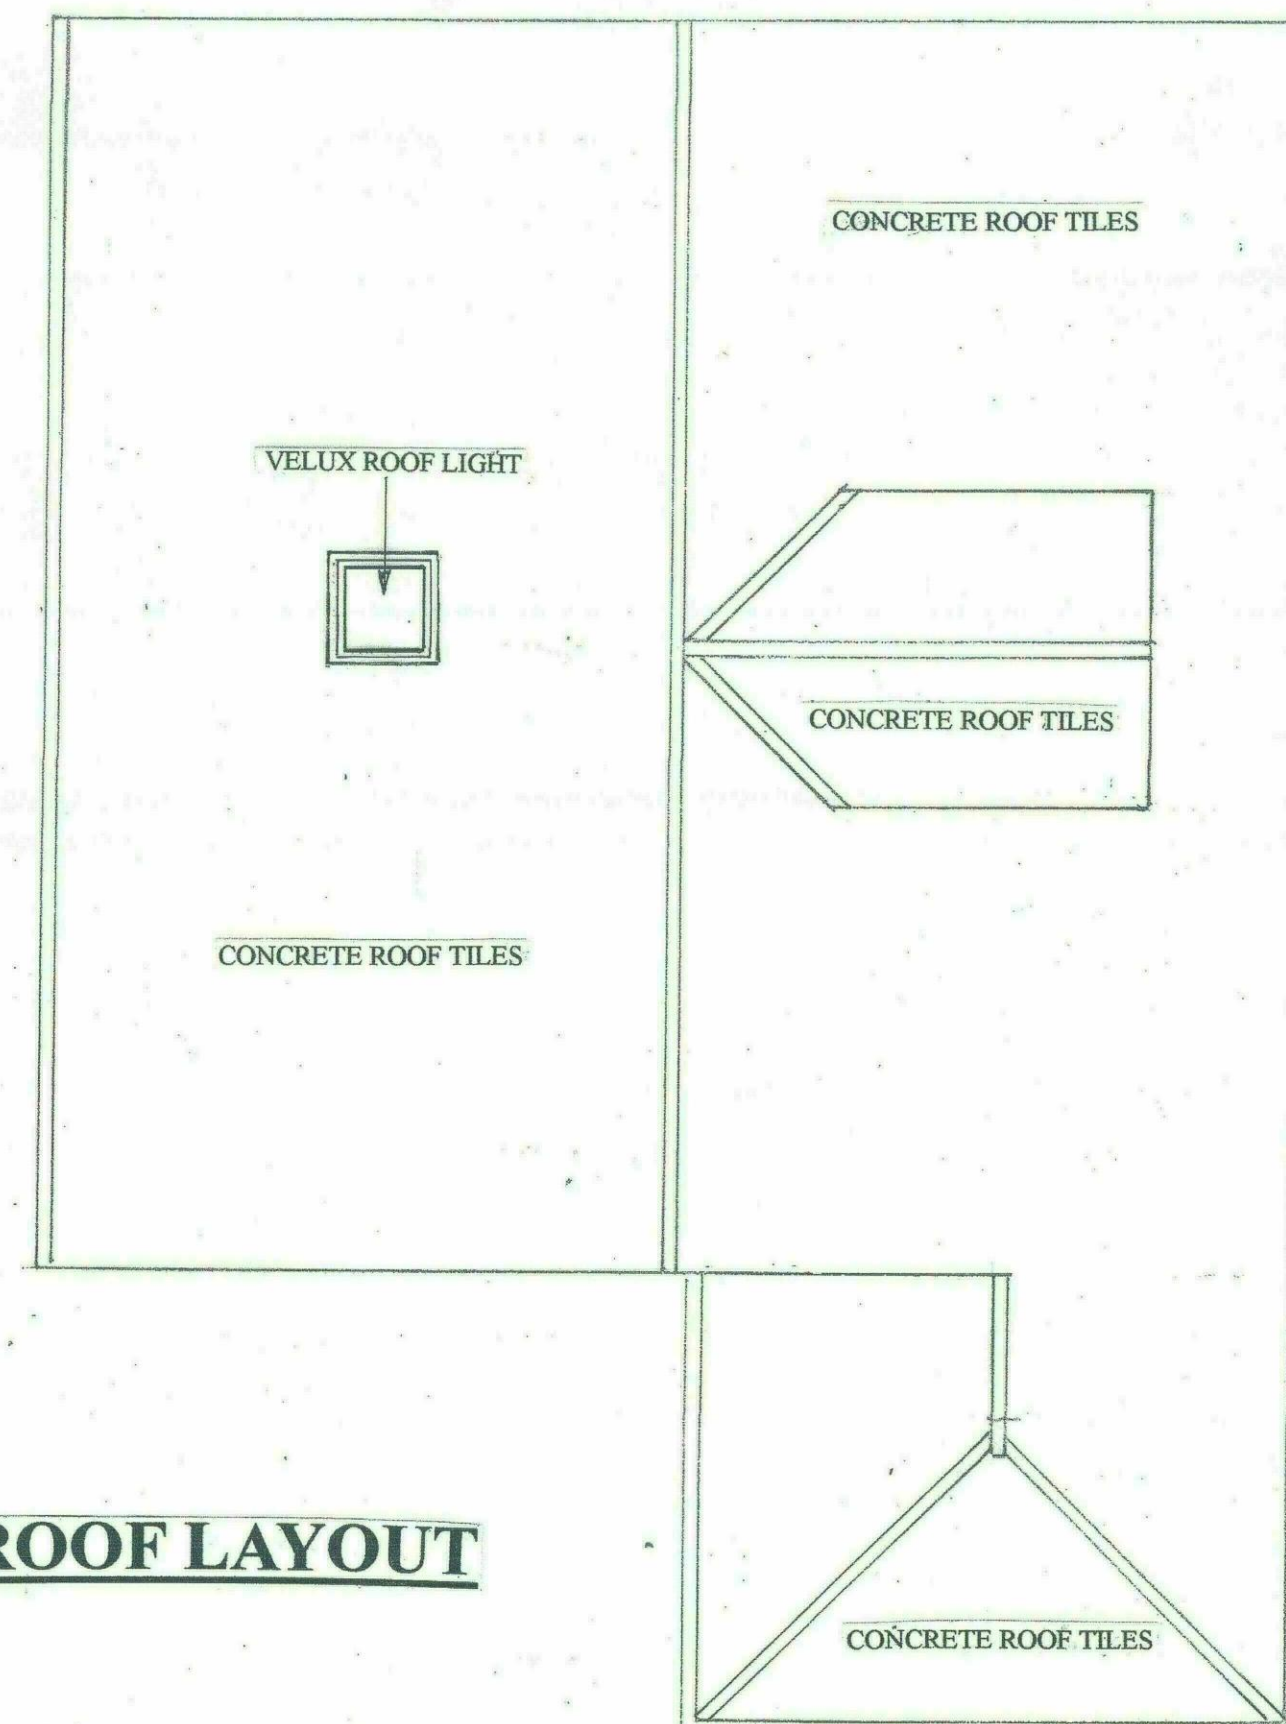

EXISTING ROOF LAYOUT

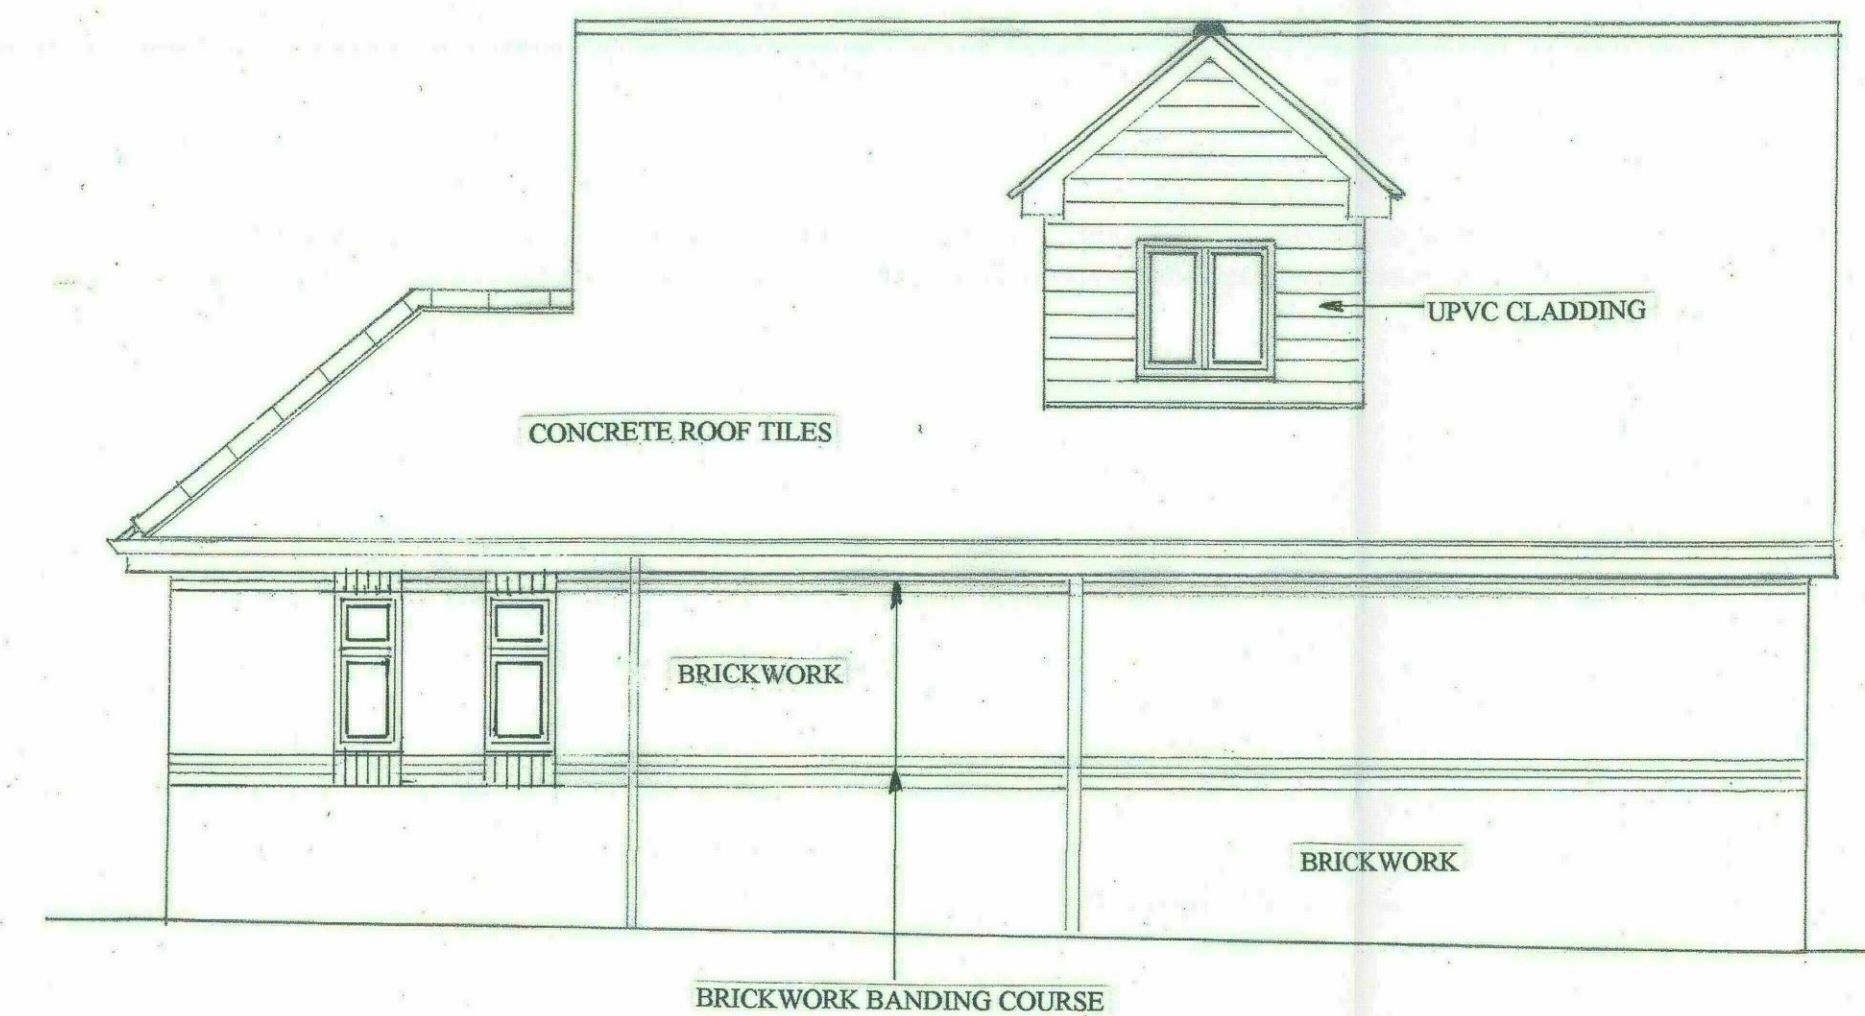

EXISTING SIDE ELEVATION B

SCALE 1:50