



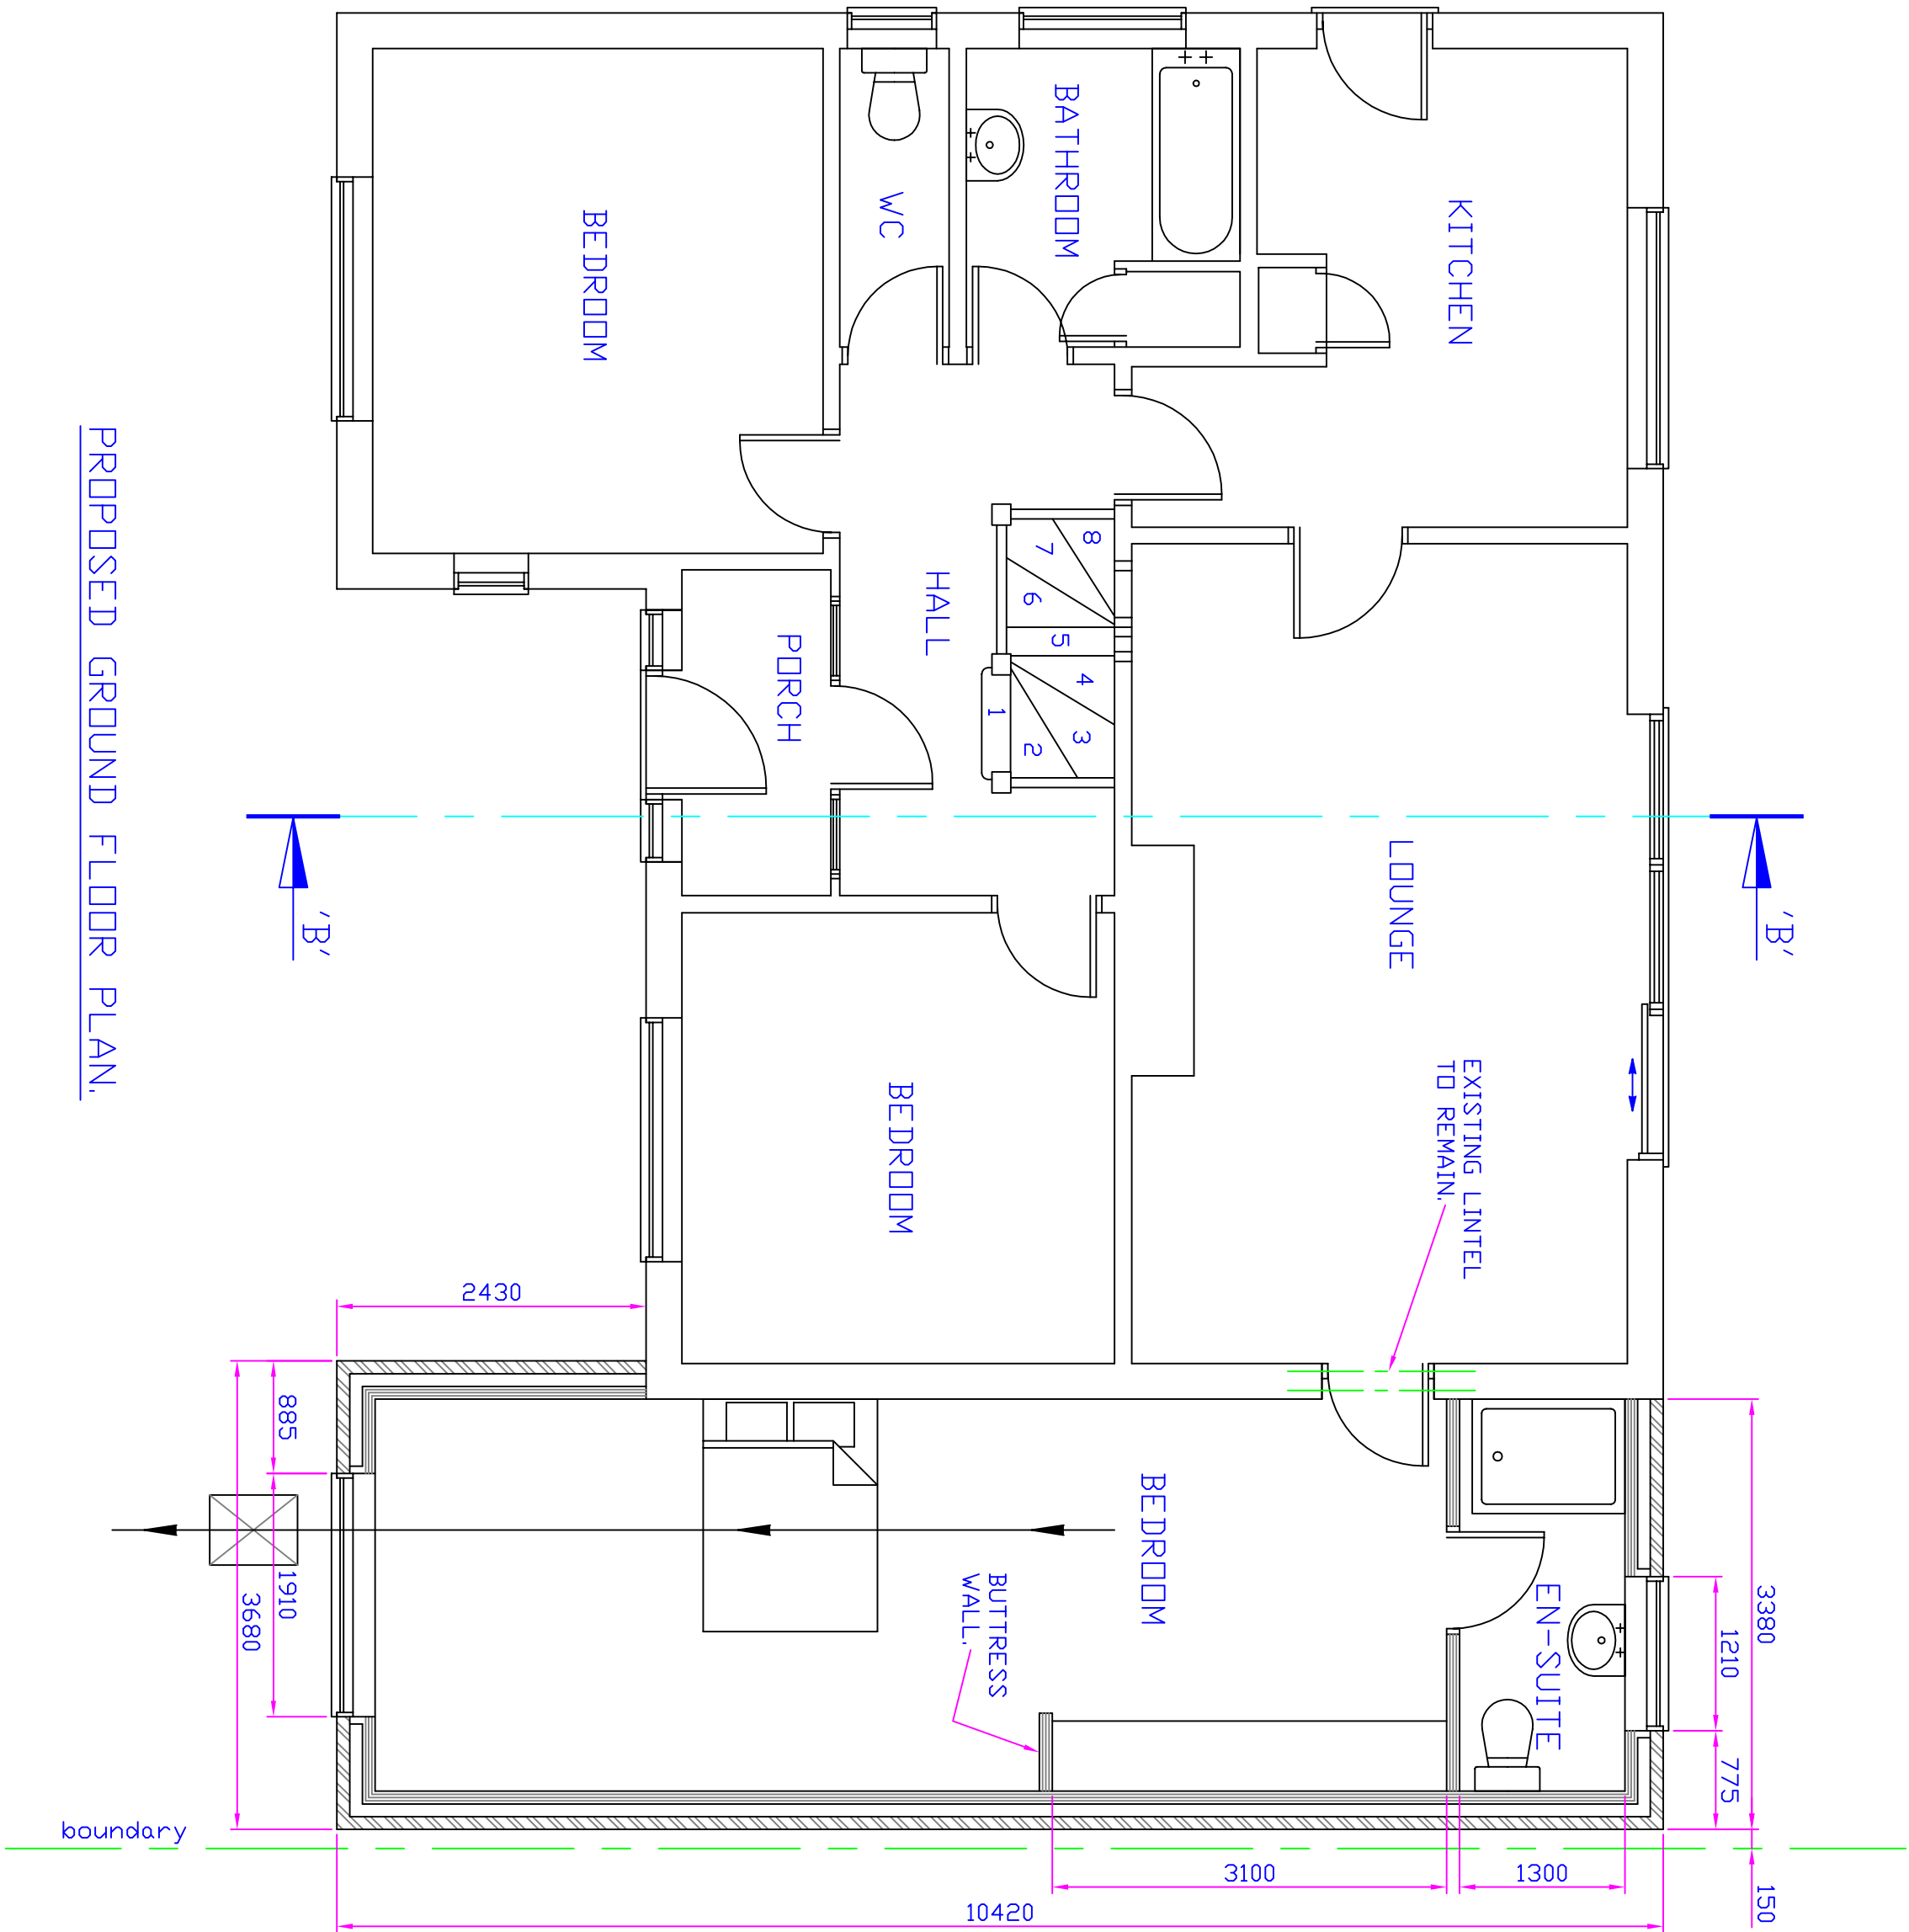

PROPOSED GROUND FLOOR PLAN.

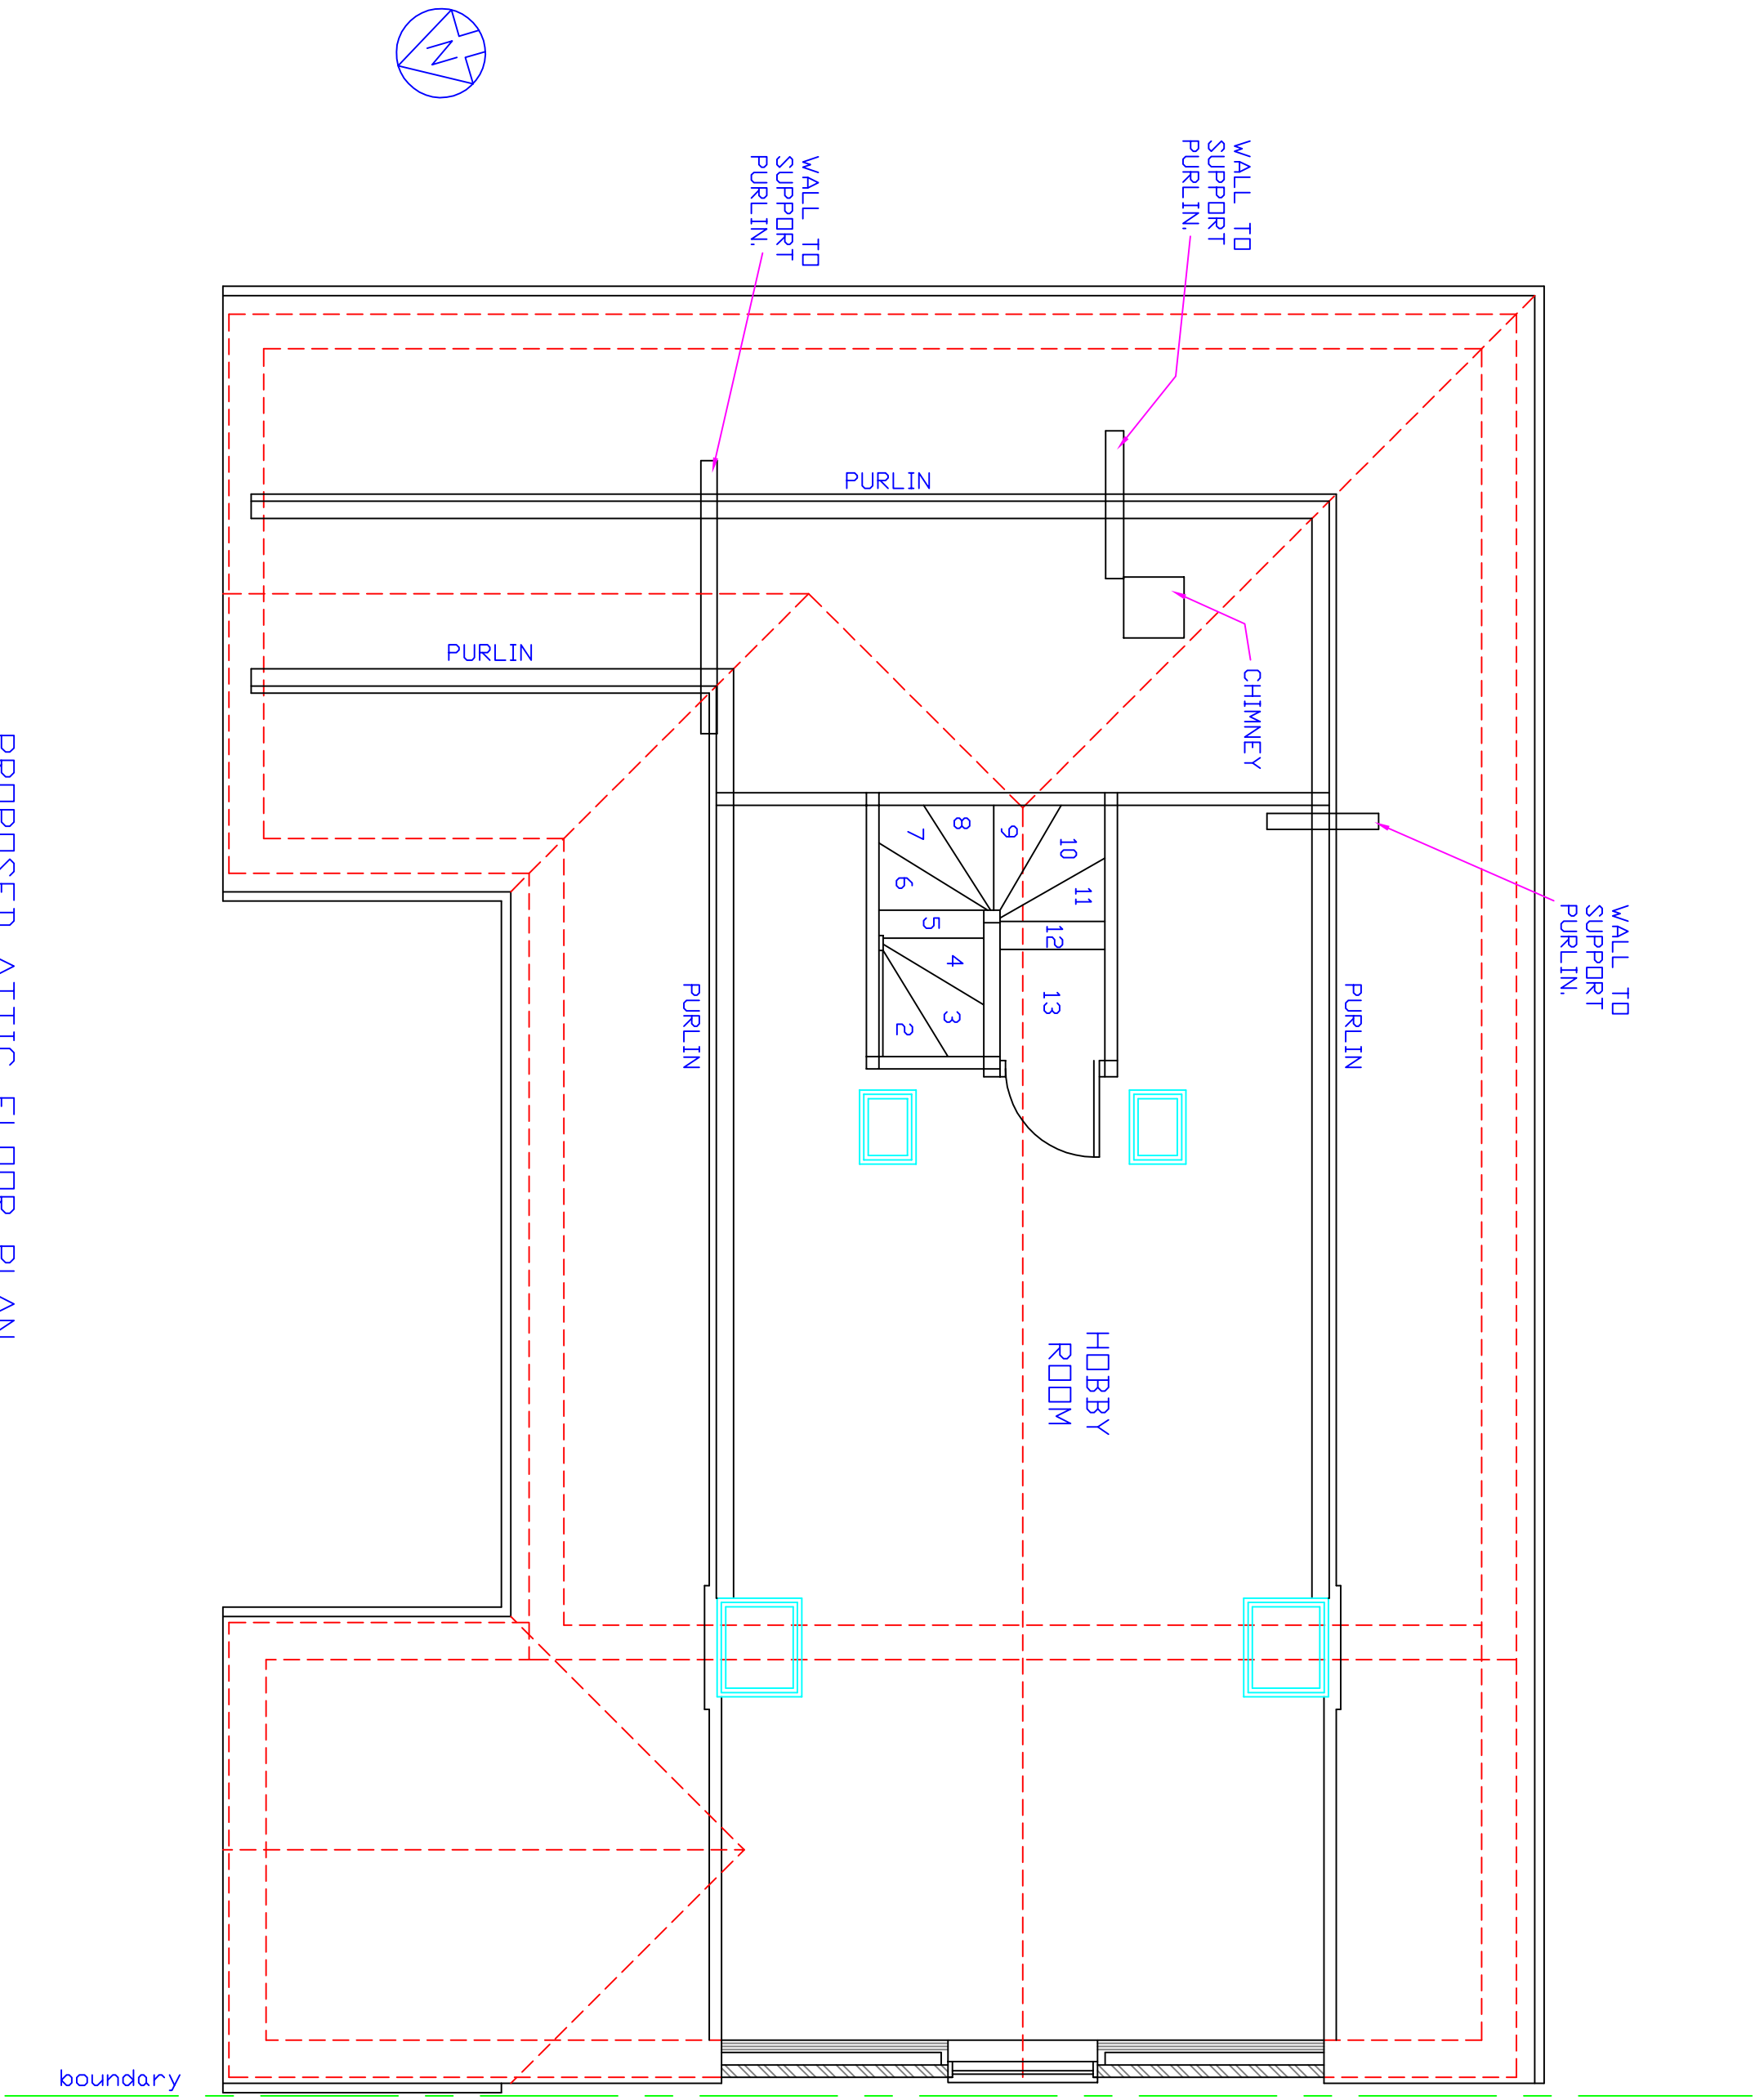

PROPOSED ATTIC FLOOR PLAN.

DO NOT SCALE
THIS DRAWING IS COPYRIGHT ©

NOTES

REVISION

— D E S I G N —

56, Sedgwick Street
Levenshale
Nottinghamshire
NG16 5JY

TEL : 07771 676768
E-MAIL: godesignplanning@aol.com

CLIENT

Mrs E. Angell

PROJECT

19, Carr Head Lane
Bolton-on-Deerne
Rotherham
S63 8DA

TITLE

Proposed Side
Extension with
Loft Conversion.
Proposed Floor Plans

DRAWN BY

G. D. Shea

A1

CHECKED BY

SCALE

DATE

1:50

24/01/18

DWG No.

003-02

REV