

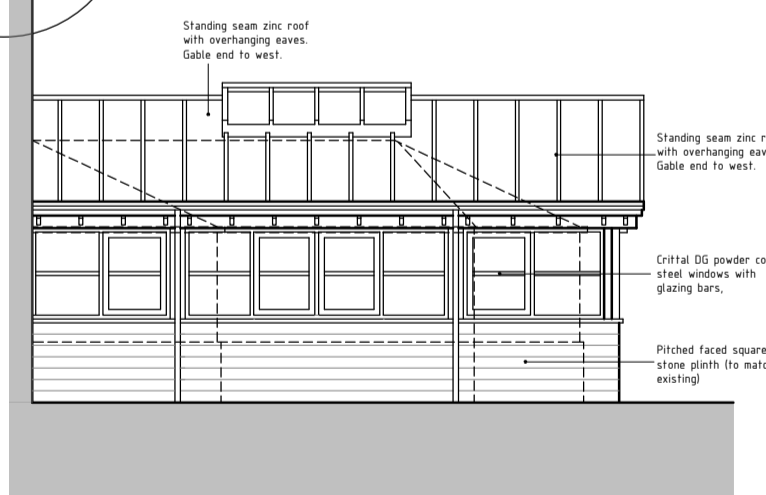
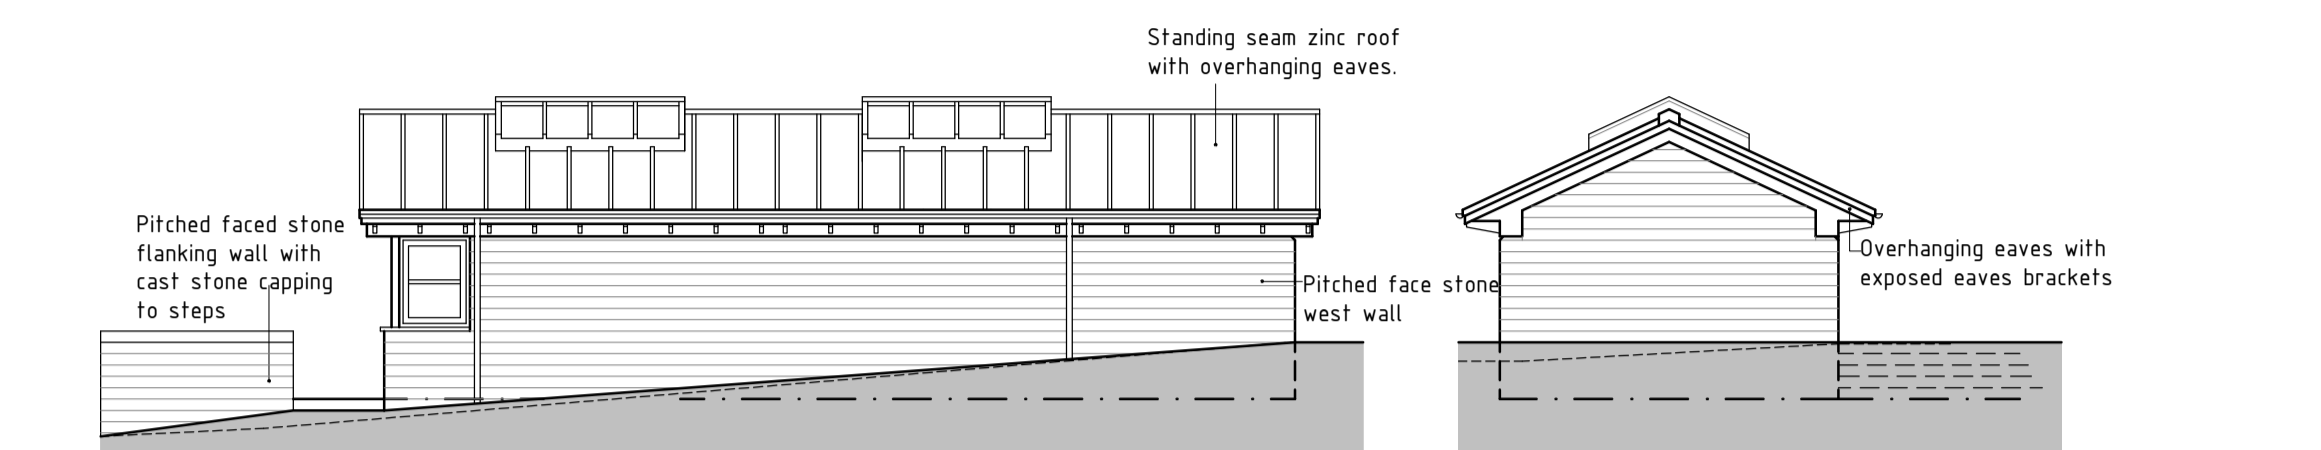


Do not scale off this drawing. Work to figured dimensions any discrepancy to be reported to the Architects. Refer to larger scale drawings where available.

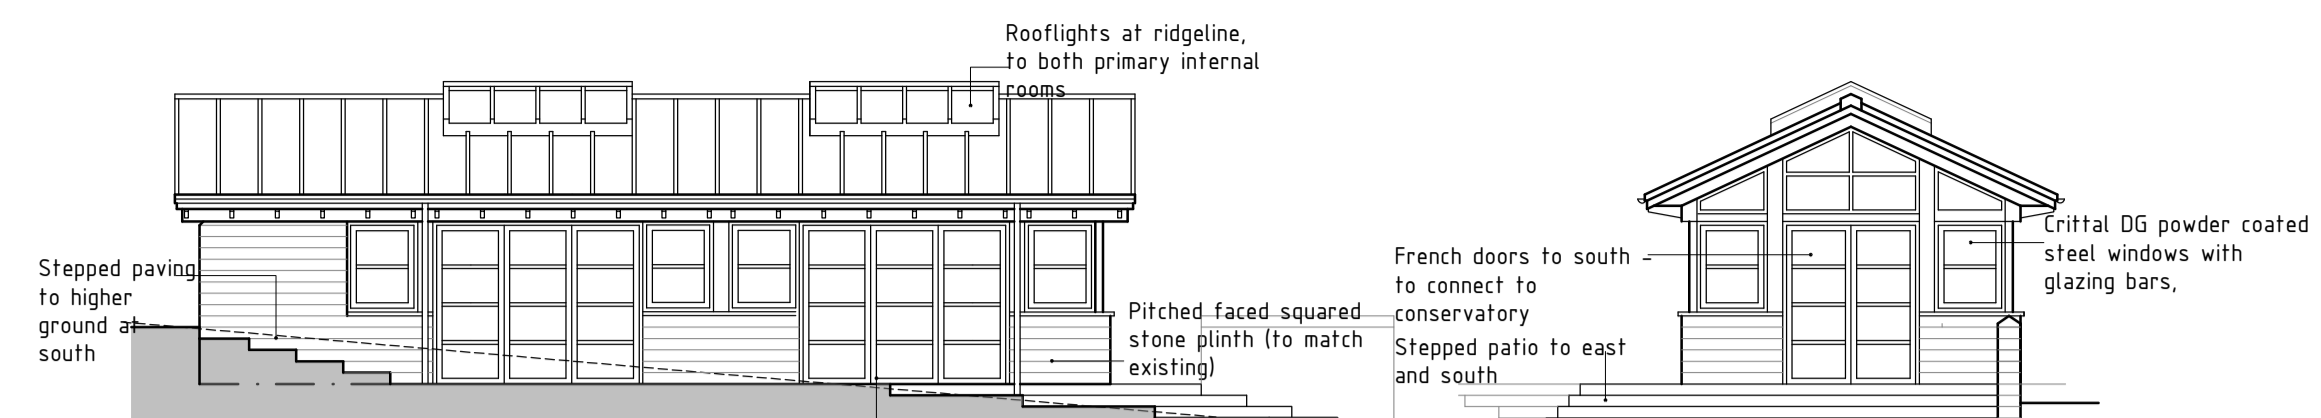

P02	ADL	25/01/23	Paving to Summerhouse/Conservatory dims amended
Rev	By	Date	Revision Note

Pearce Bottomley LLP  
 10 High Street  
 Talcaster  
 LS24 9AT

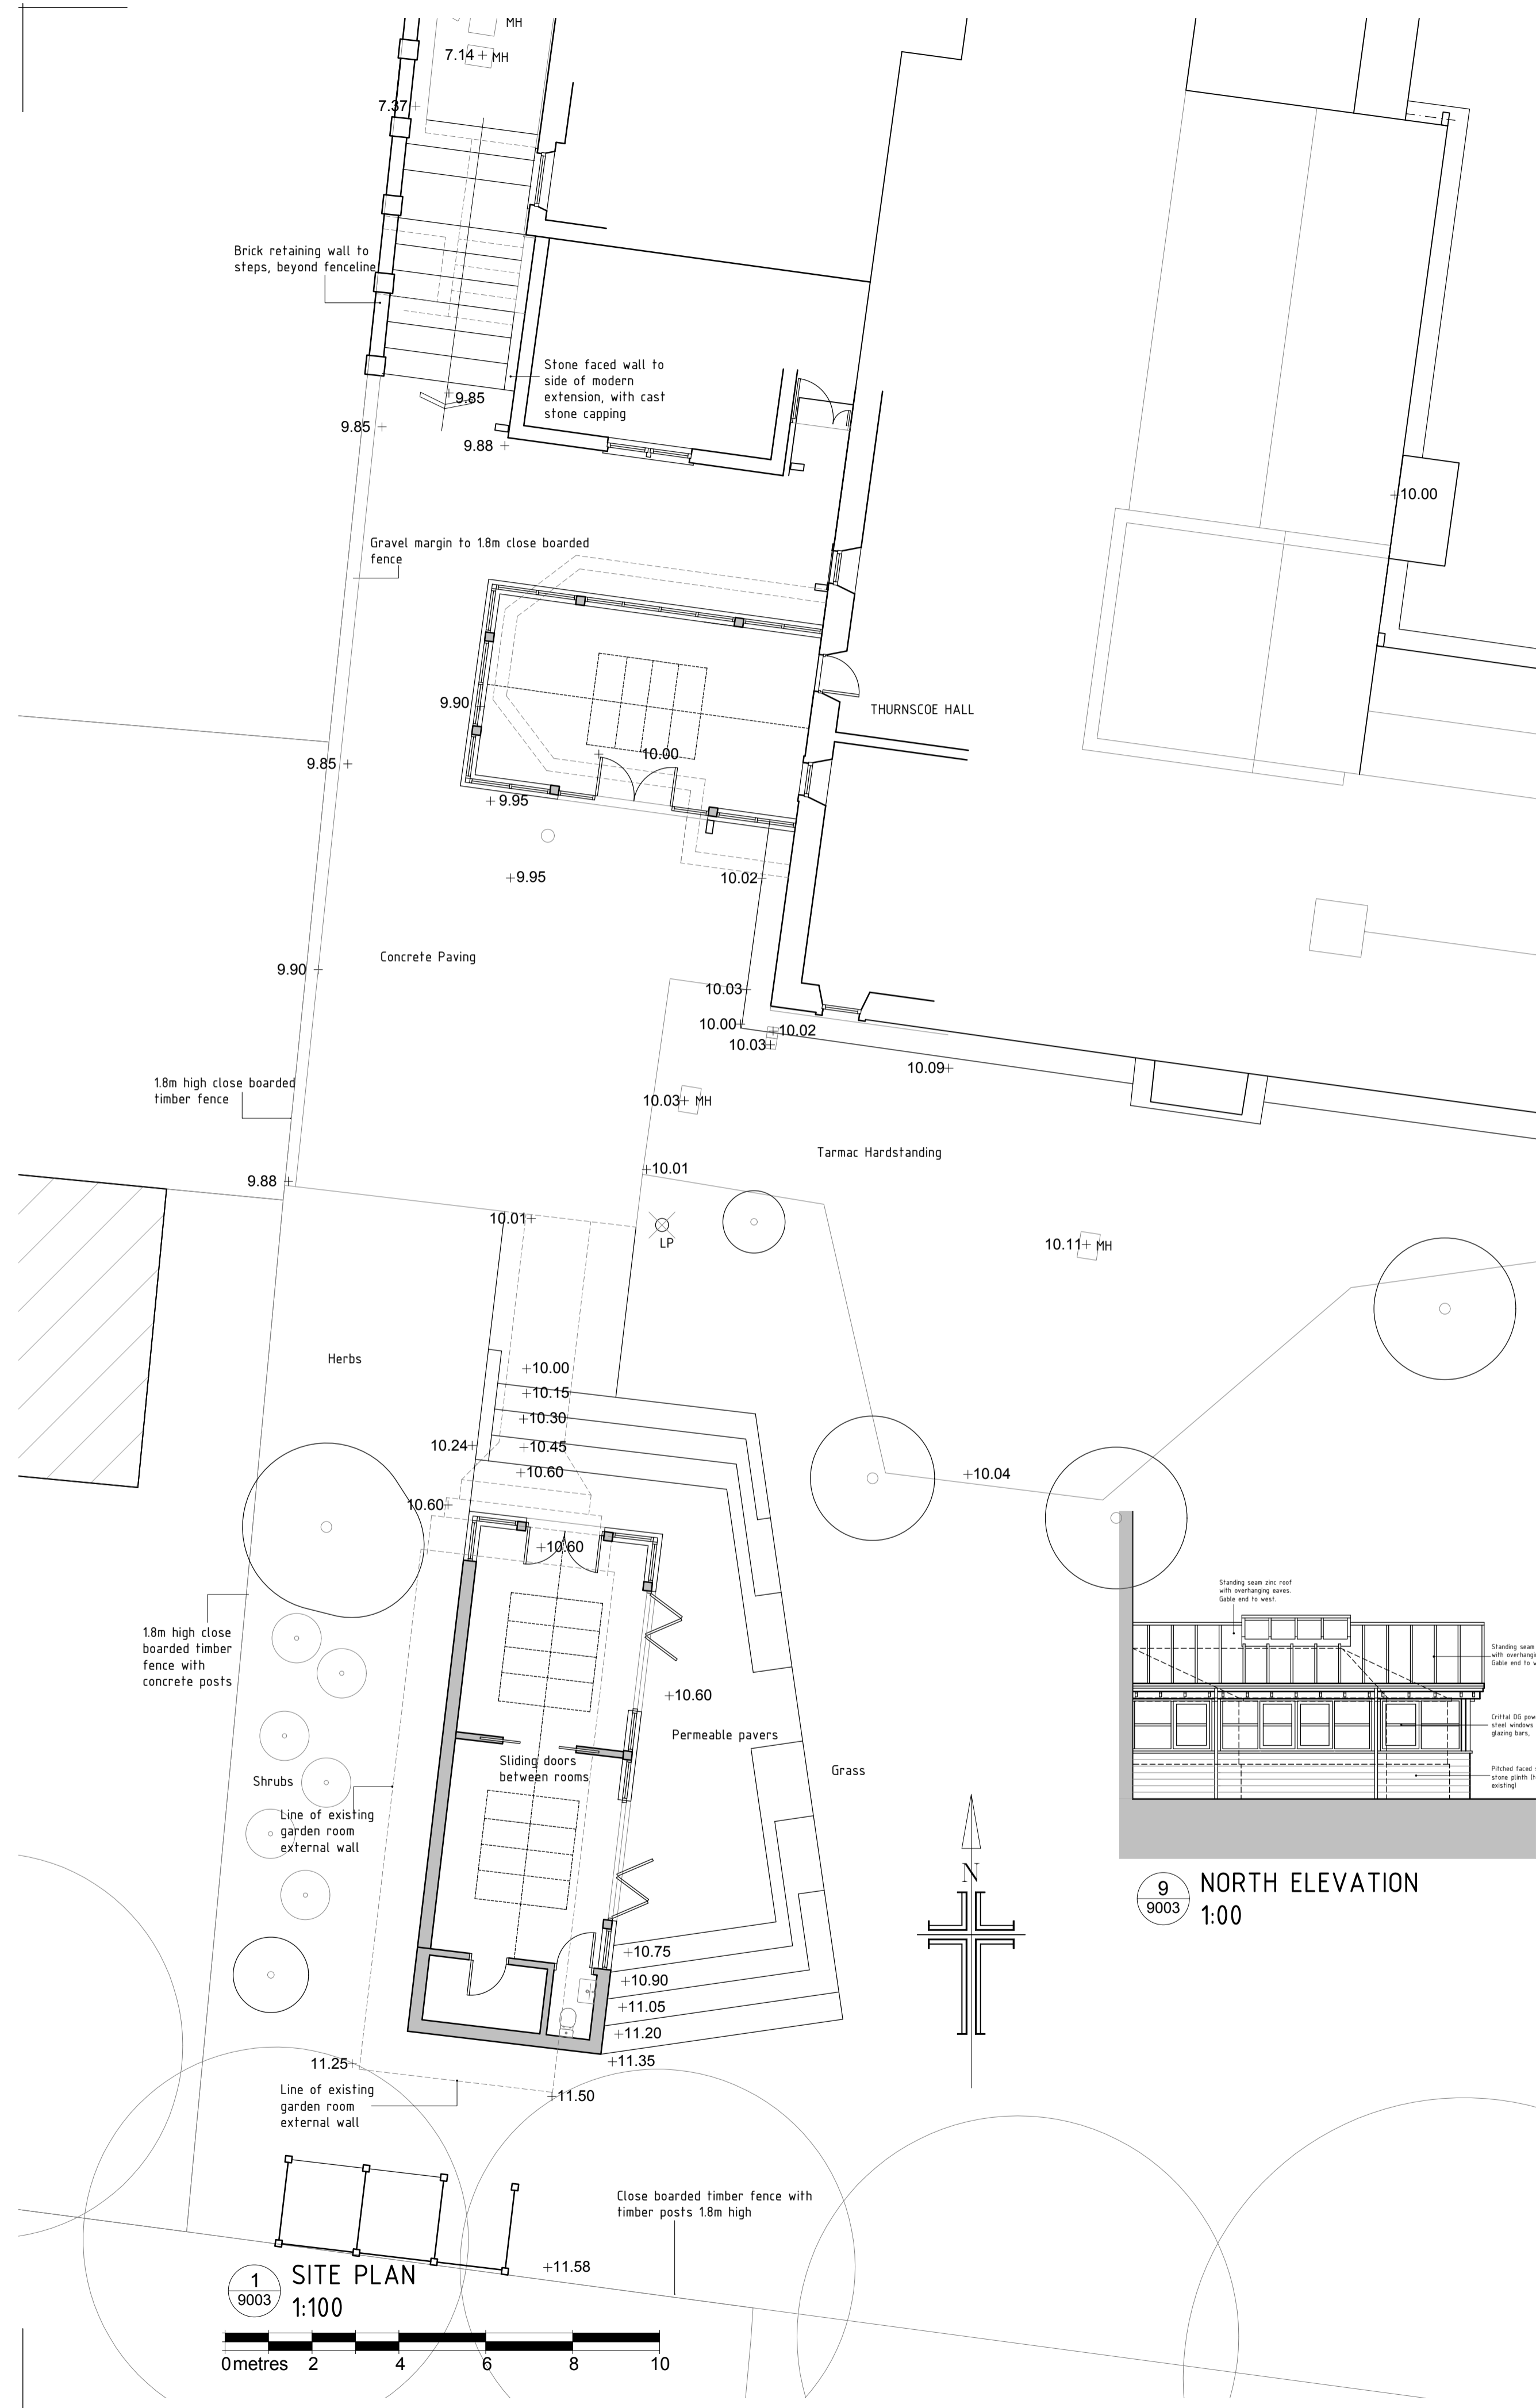

T: 0113 281 2000  
 E: pbb@pbarchitects.co.uk  
 W: www.pbarchitects.co.uk

Client  
**Graham Cooley**  
 Thurnscoe Hall, High Street, Thurnscoe,  
 S63 0ST  
 Project  
 Thurnscoe Hall - Conservatory, Garden Room &  
 Terrace

Drawing Title  
**Site Plan as Proposed**

File Name	5768-PBA-XX-ZZ-DR-A-9003
Status	PLANNING
Scale	@A1
Drawn	BRN
Checked	KMK
Date	09/02/2023

Proj. Ref.	Drawing Number	Revision
5768 -	(90)03	- P03

Copyright Pearce Bottomley LLP