




NOTES

THE ARCHITECT.

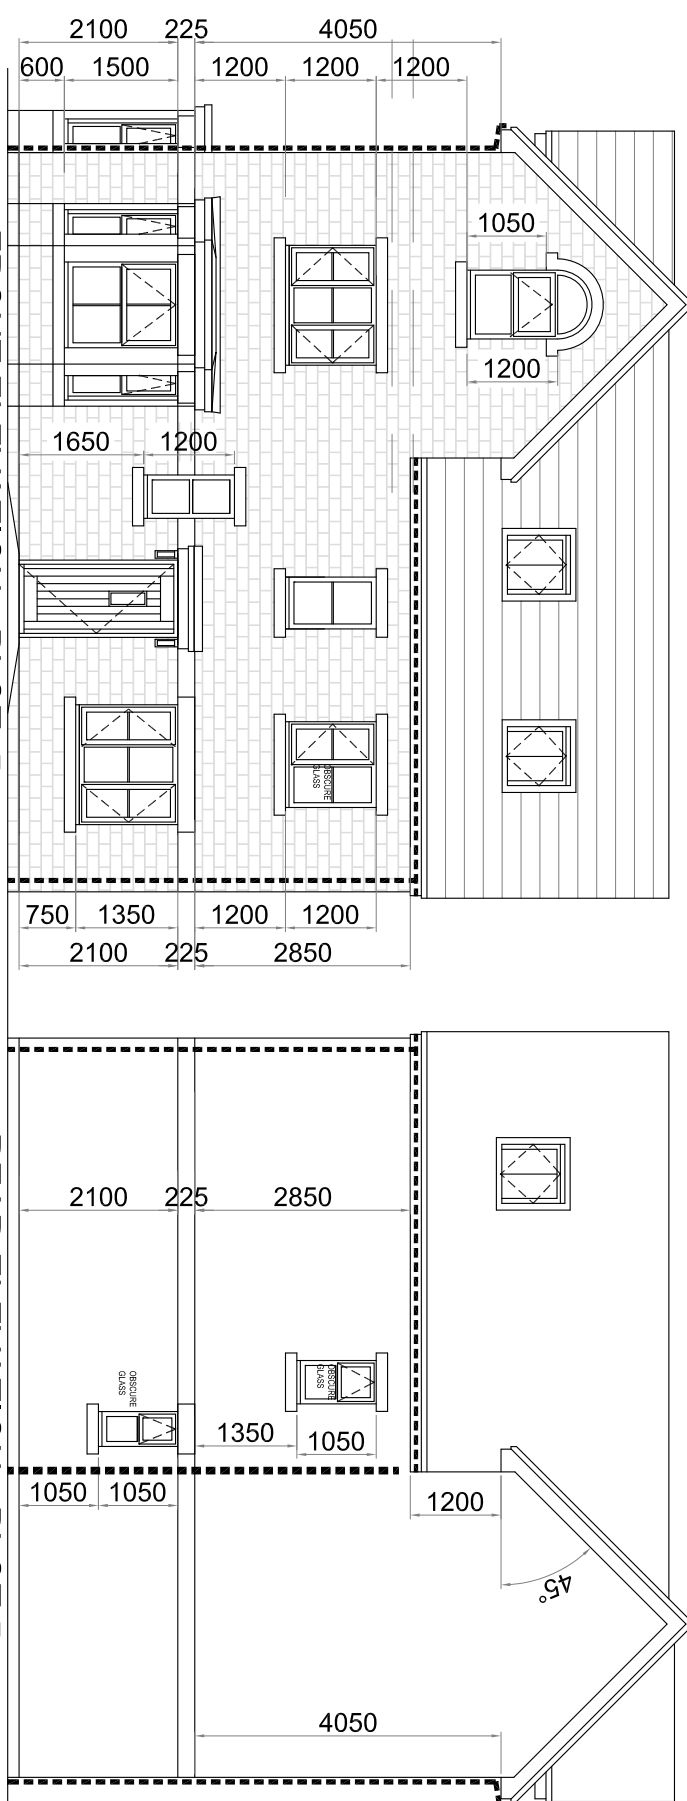


FRONT ELEVATION - PLOT 5

REAR ELEVATION - PLO15

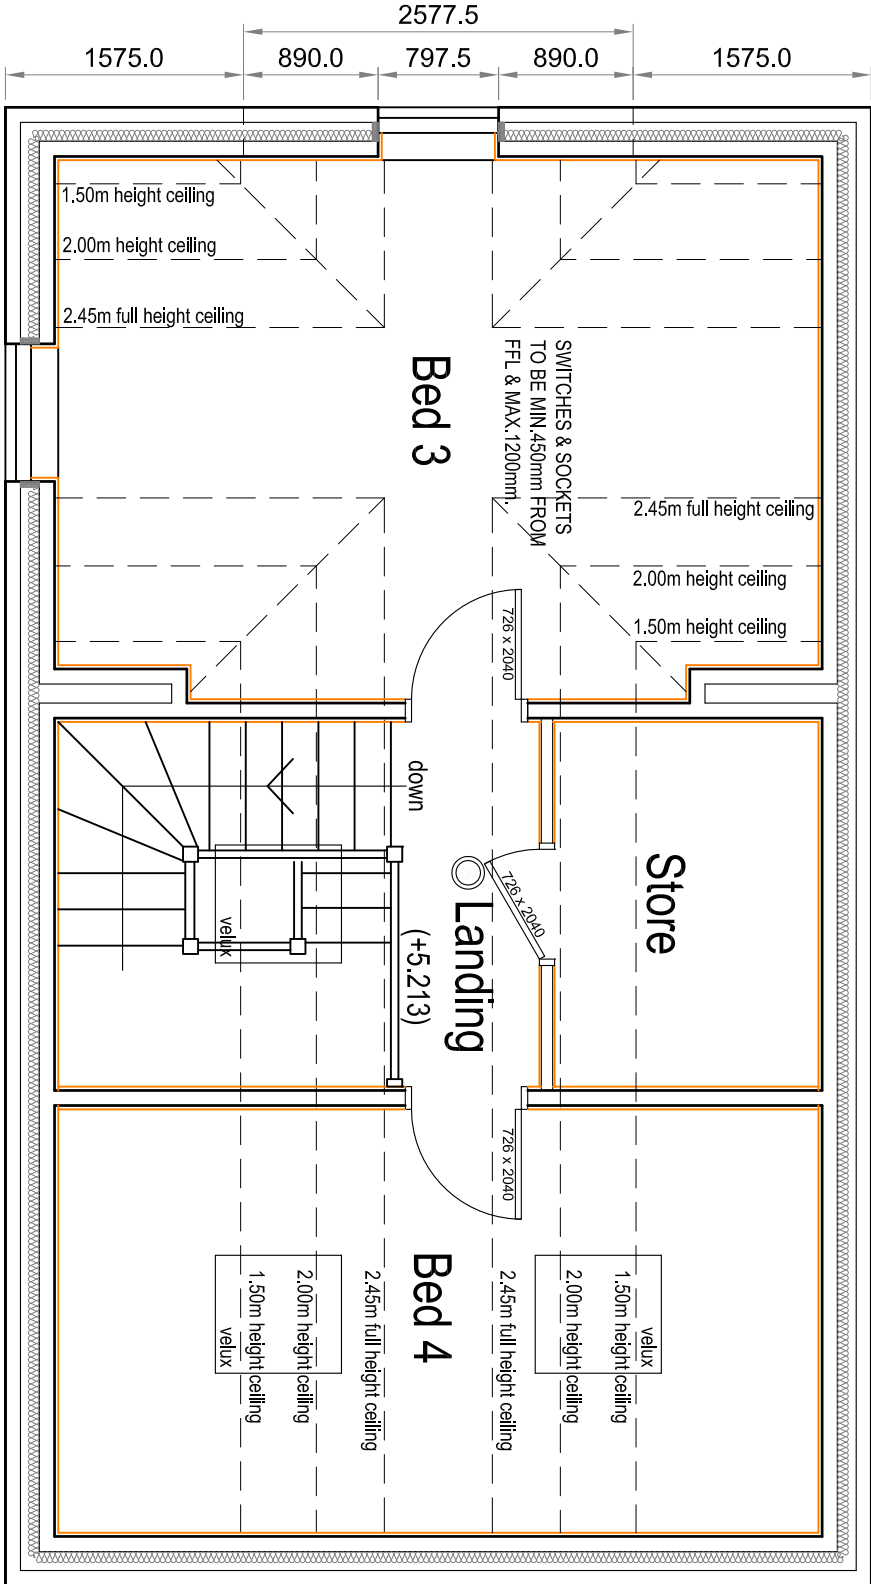
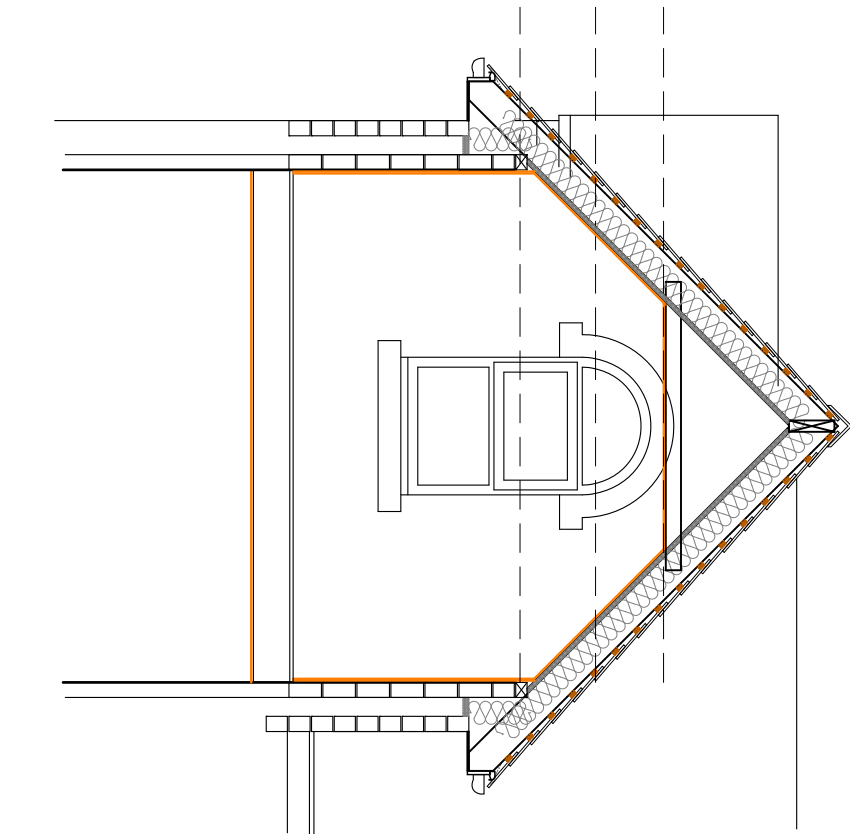


ROOF FLOOR PLAN - PLOT 5

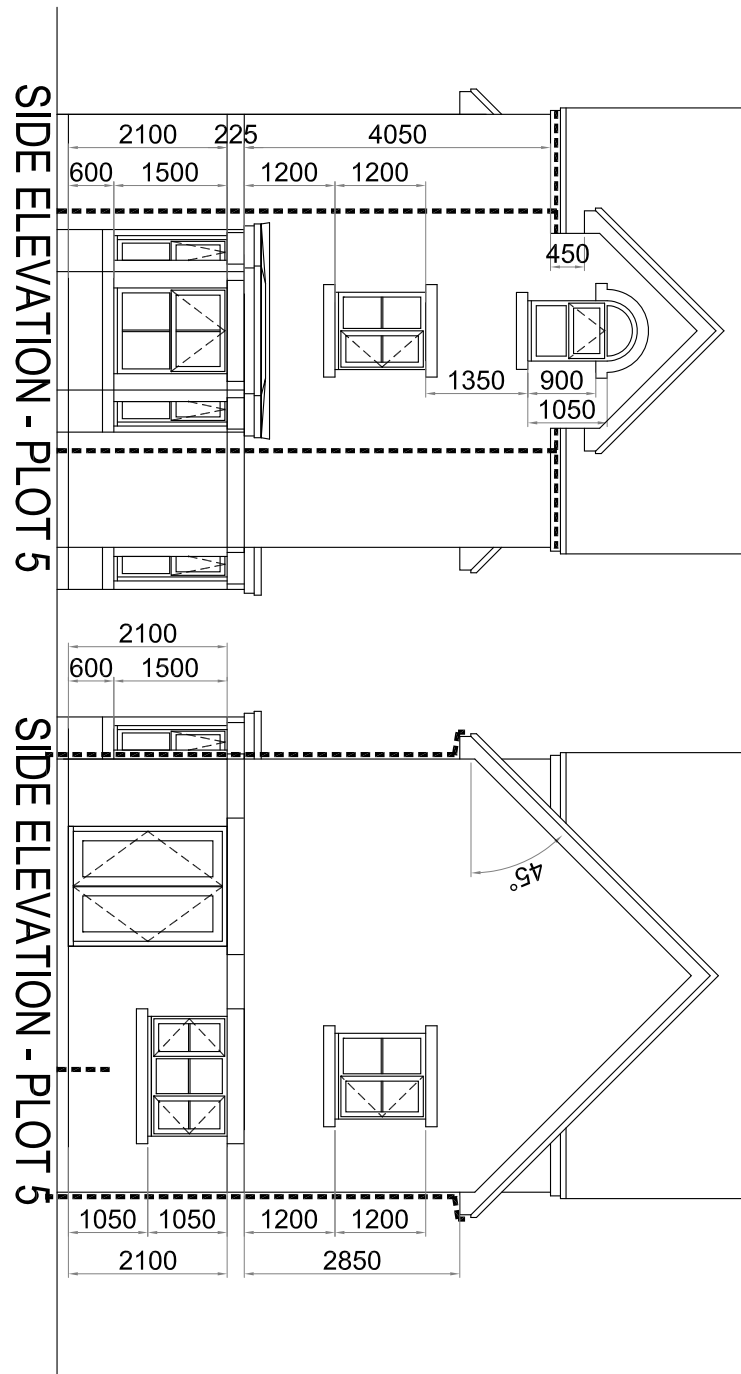


SIDE ELEVATION - PLO 15


SIDE ELEVATION - PLOI 5

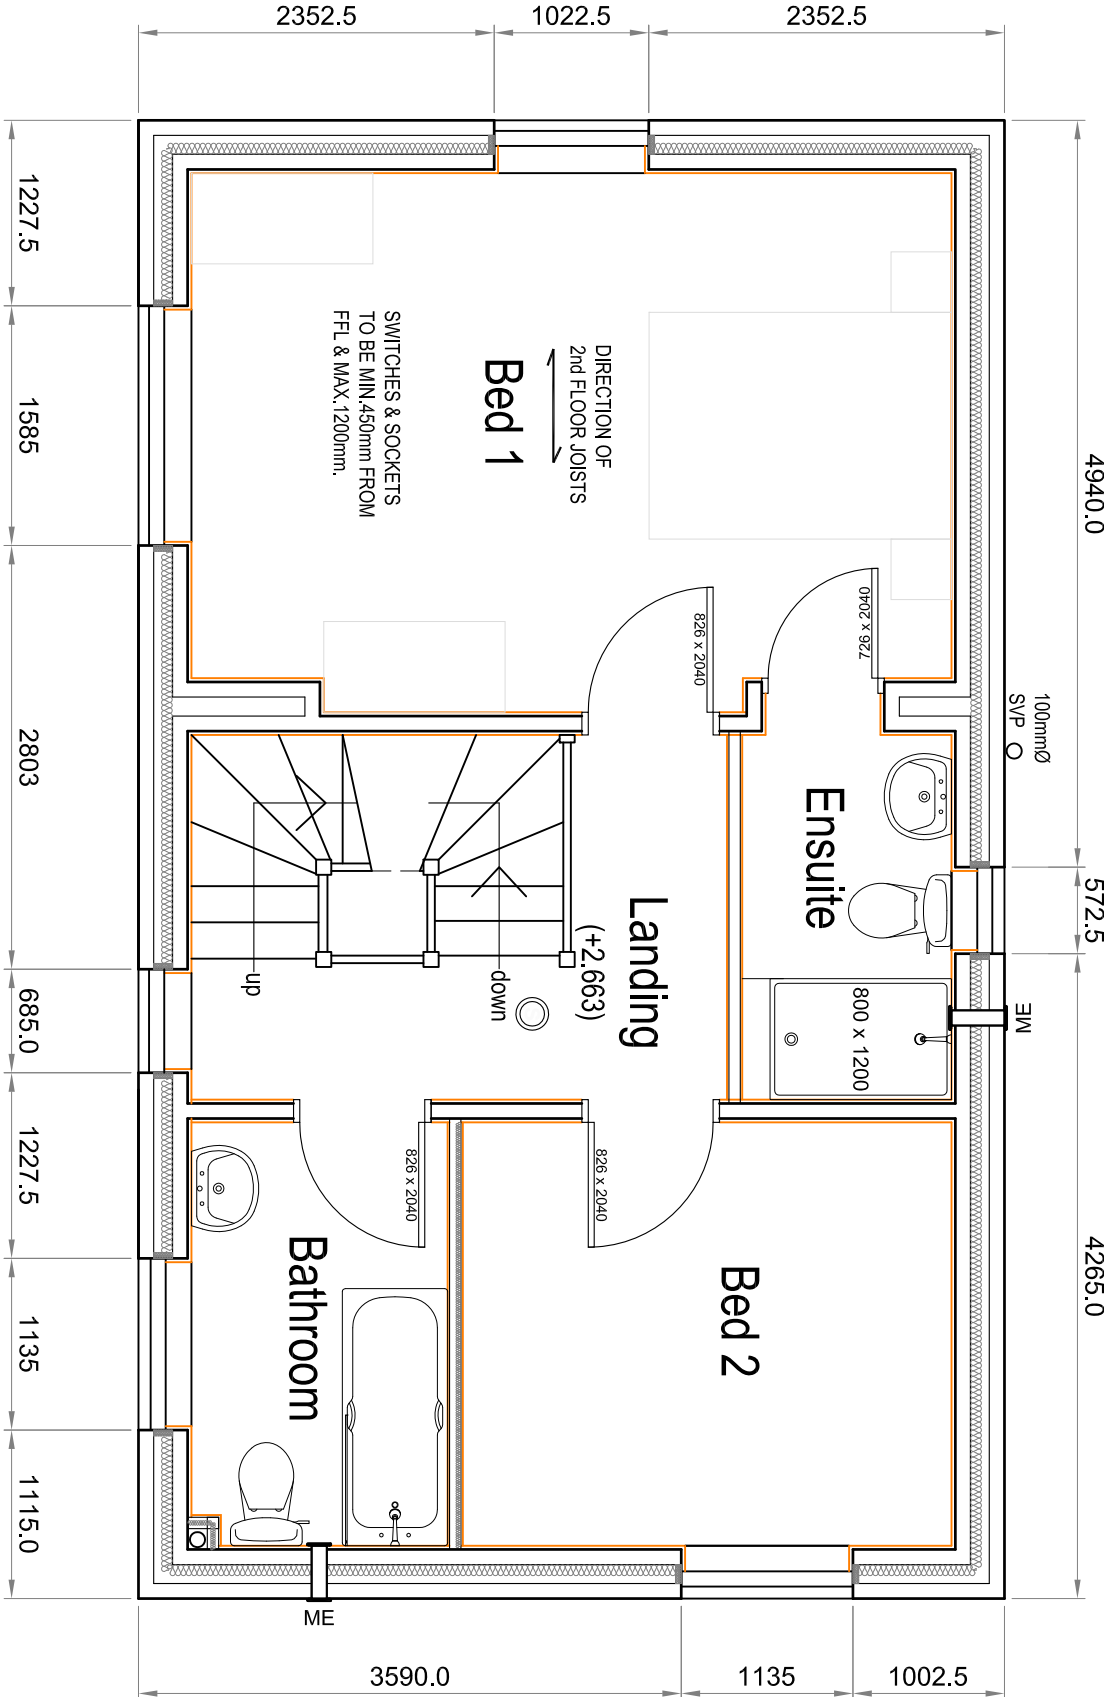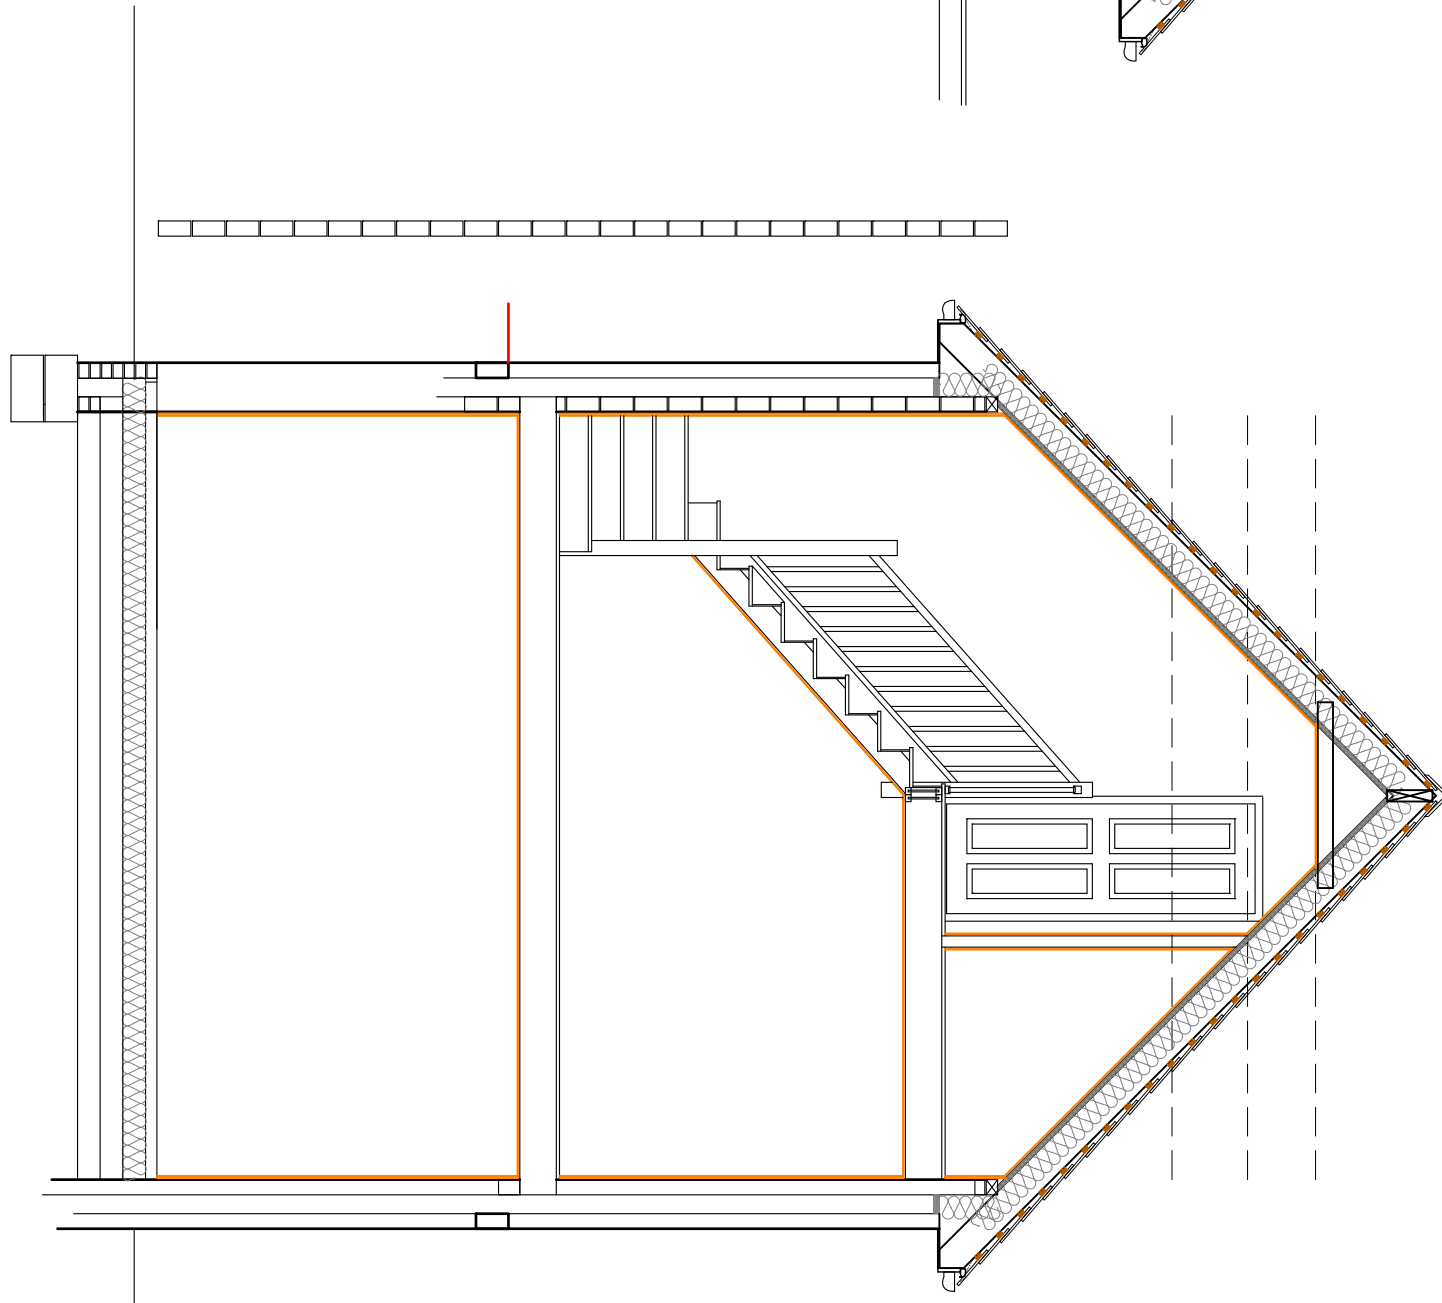

FIRST FLOOR PLAN - PLOT 5

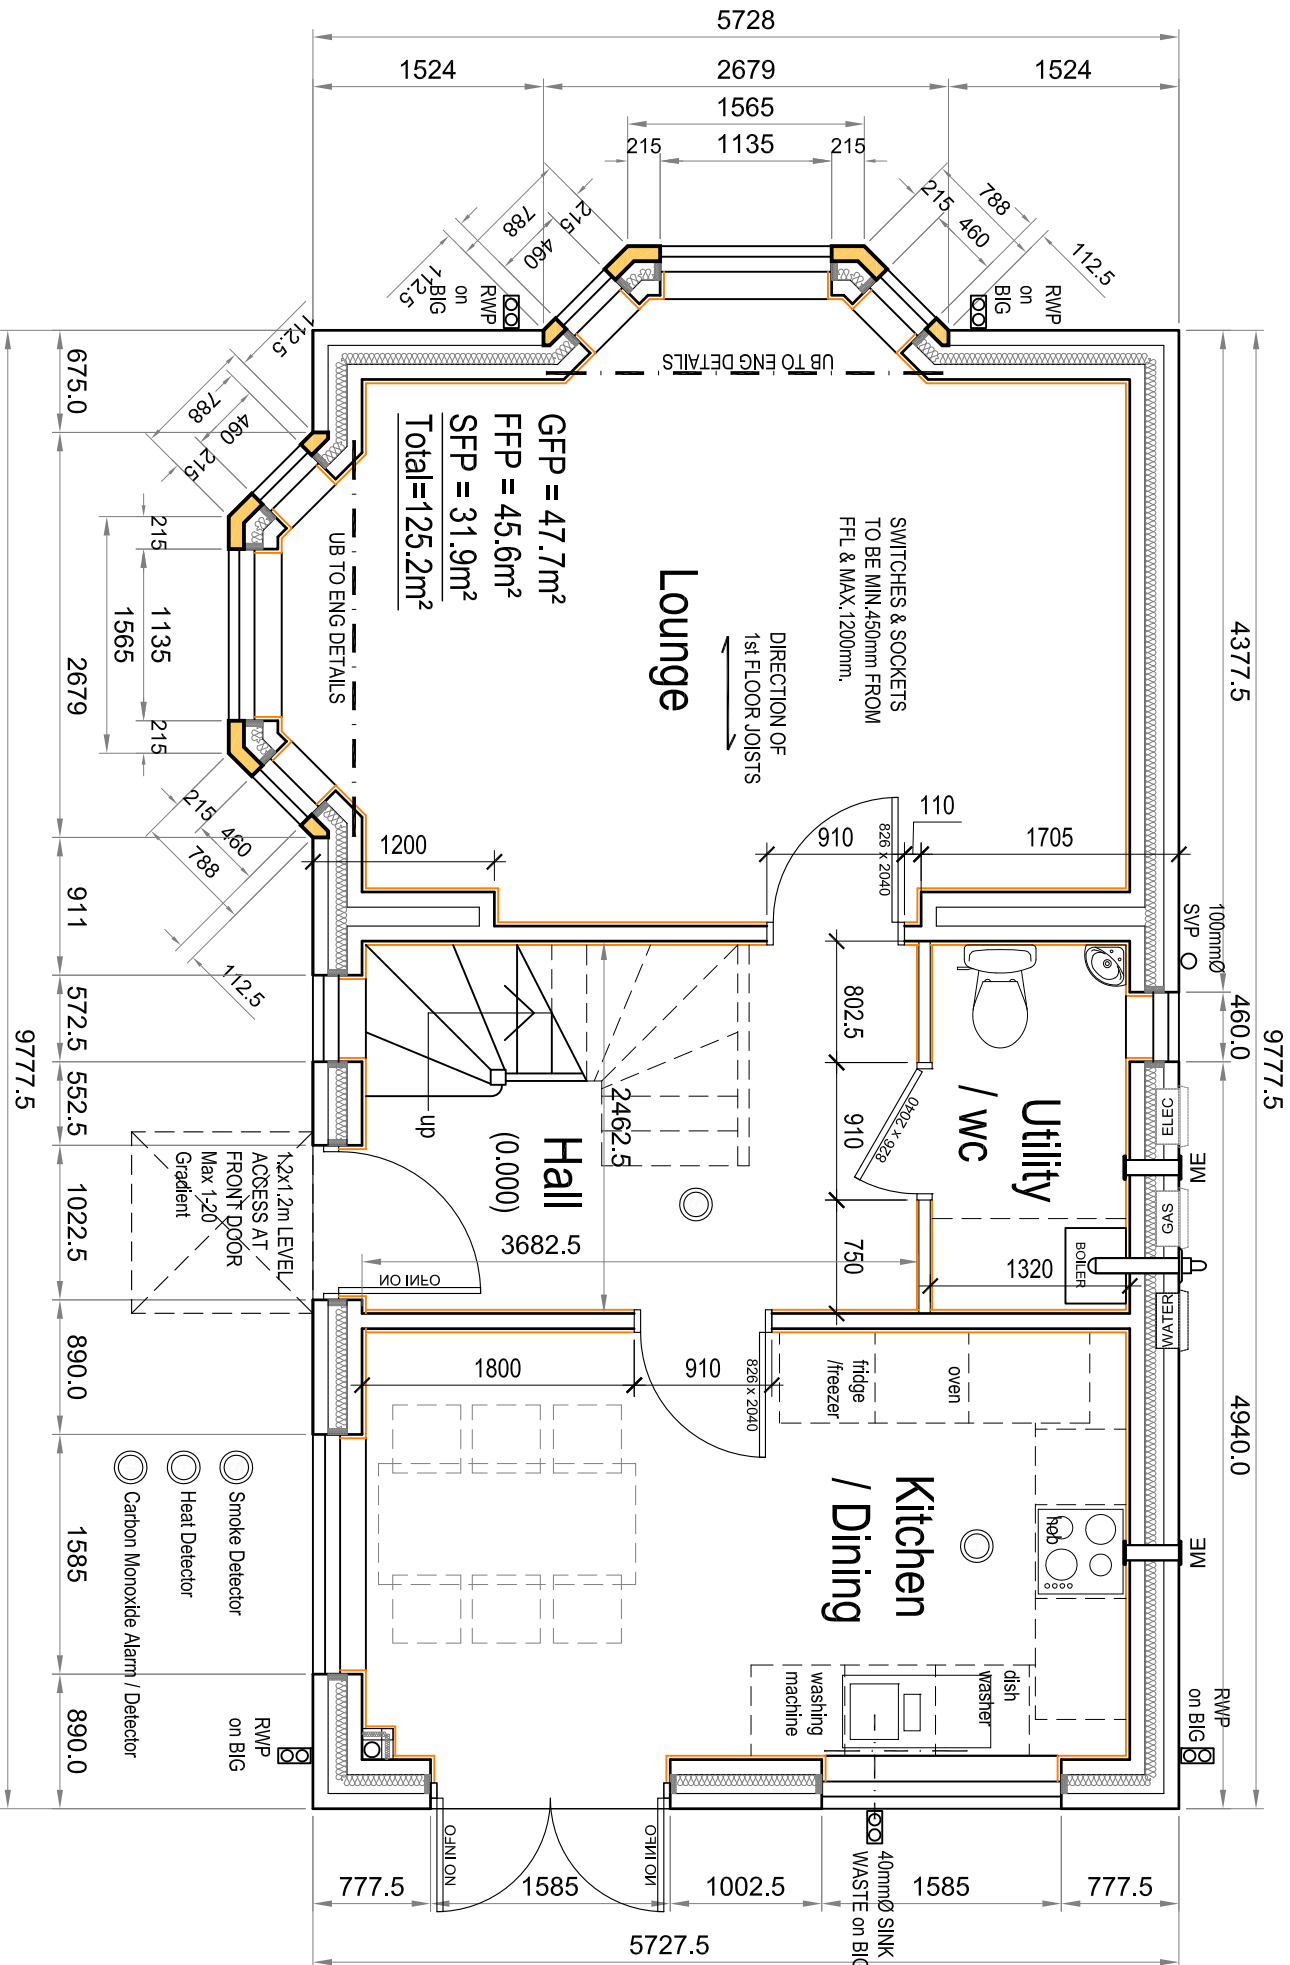

GROUND FLOOR PLAN - PLOT 5

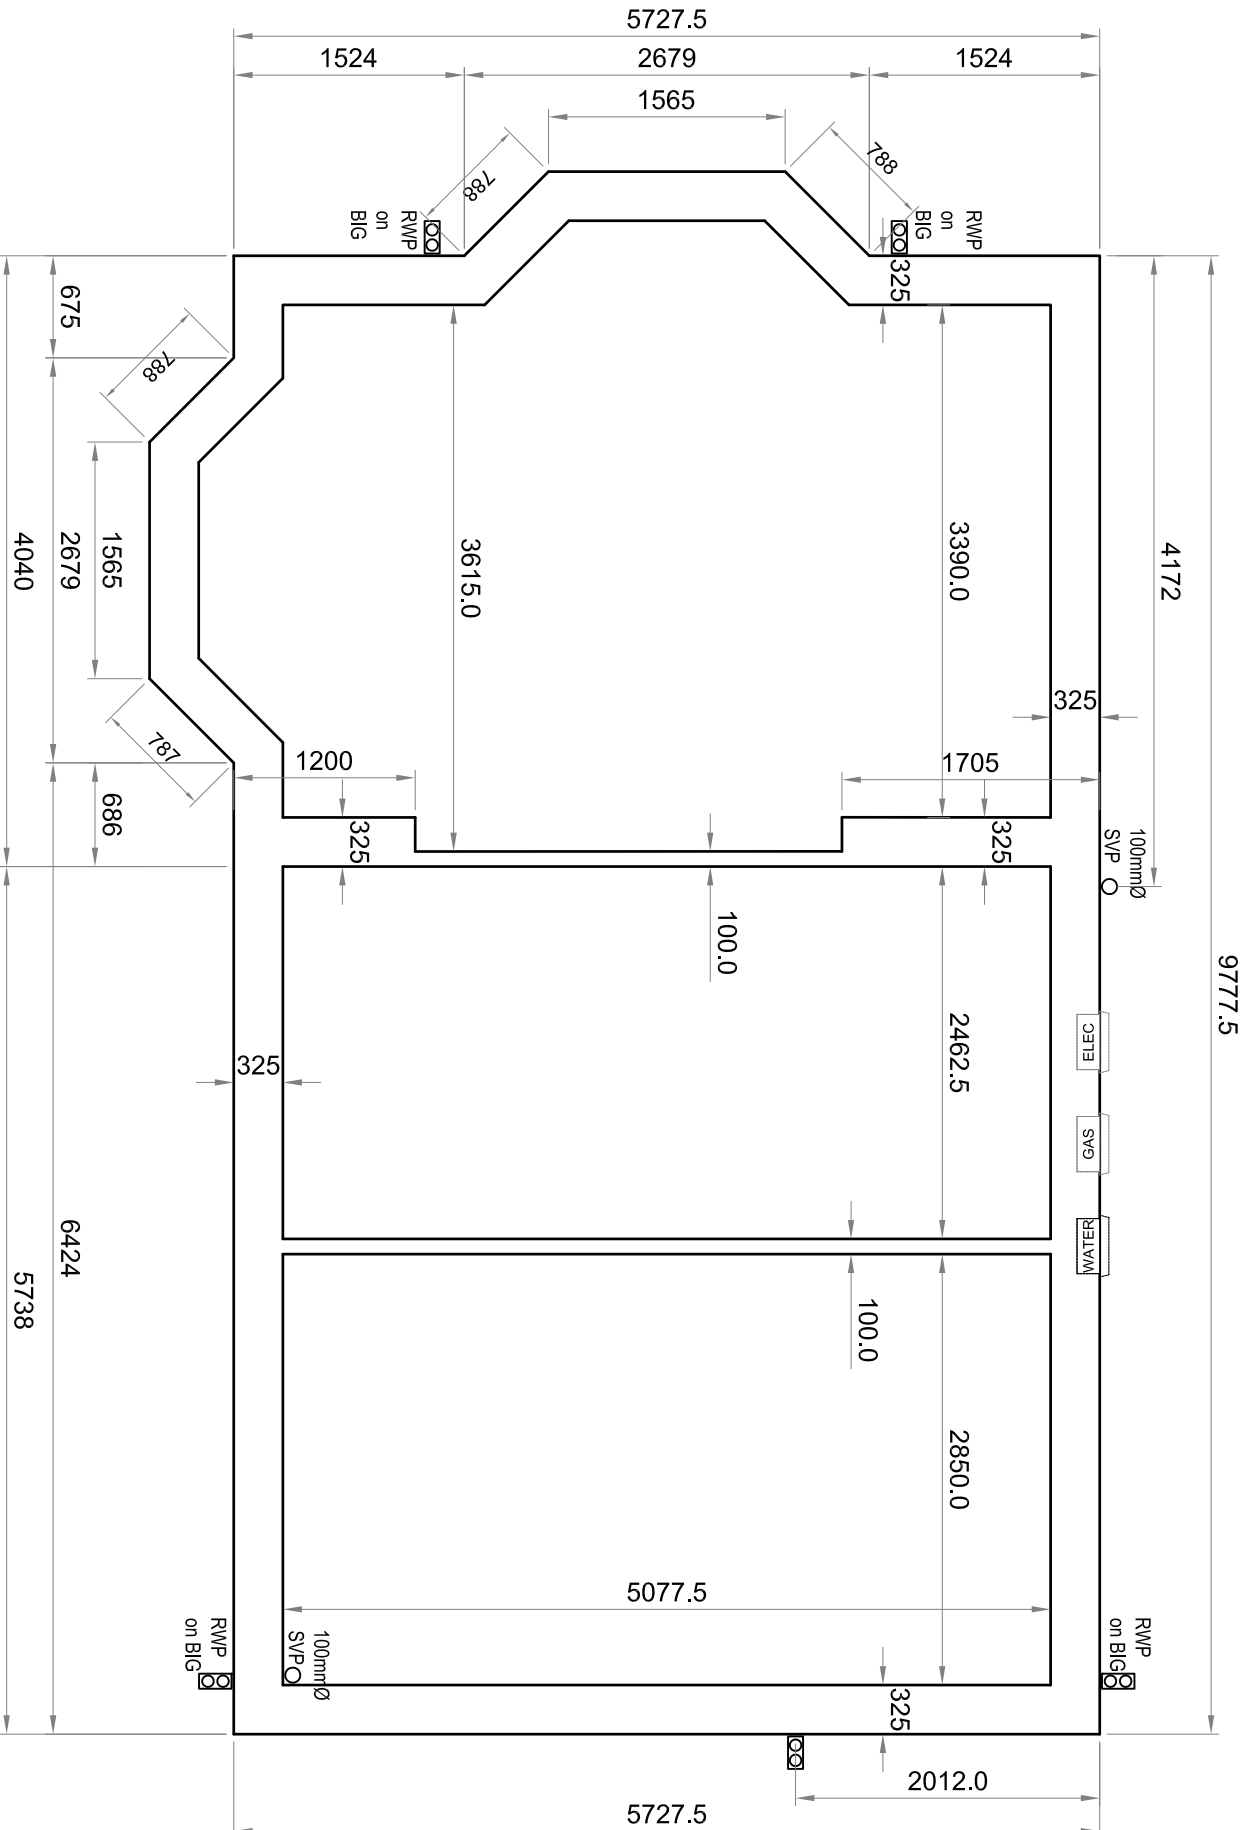

FOUNDATION PLAN - Plot 5

BUILDING REGULATIONS ISSUE

TO BE READ IN CONJUNCTION WITH STRUCTURAL DRAWINGS & CONSTRUCTION NOTES

REV	AMENDMENTS	BY	DATE
G	PLAN ALTS- STAIRS / HALL / BED / A FURTHER TO MEETING WITH A HOCHENKUL 28.07.2017	BLW	02.08.2017
F	BAY REV	MD	06.07.2017
E	CLIENT ALTS TO ELES & KITCHEN	BLW	15.06.2017
D	C CLIENT ALTS - BATHLOS ADDED	BLW	14.06.2017
C	CLIENT ALTS - Pooling Comp/Kitchen	BLW	26.05.2017
B	FURTHER INFO ADDED		12.12.2016
A	FIRST ISSUE		05.12.2016

PRELIMINARY
Subject to Building
Regulation Approval

PROPOSED DEVELOPMENT
BOLTON HALL NURSING HOME
CARR HEAD LANE
ROTHERHAM
S63 8DA

CLIENT

MR ANDY HALL

DRAWING TITLE

PLOT 5

DRAWN	BLWORTHINGTON	DATE	05.12.2016
CHECKED		SCALE	1:50 PLANS (A1) 1:100 ELES (A1)
APPROVED			

HOWARD & SEDDON A.R.I.B.A.
CHARTERED ARCHITECTS
 64 WASHWAY ROAD,
 SALE, CHESHIRE M33 7RE.
 TEL No. 0161 - 973 8296
 FAX No. 0161 - 962 3485
 e-mail : admin@howardandseddon.co.uk

JOB No.	DRG No.	F
---------	---------	---

12387

504

Q