





Proposed Front Elevation
Scale 1:100

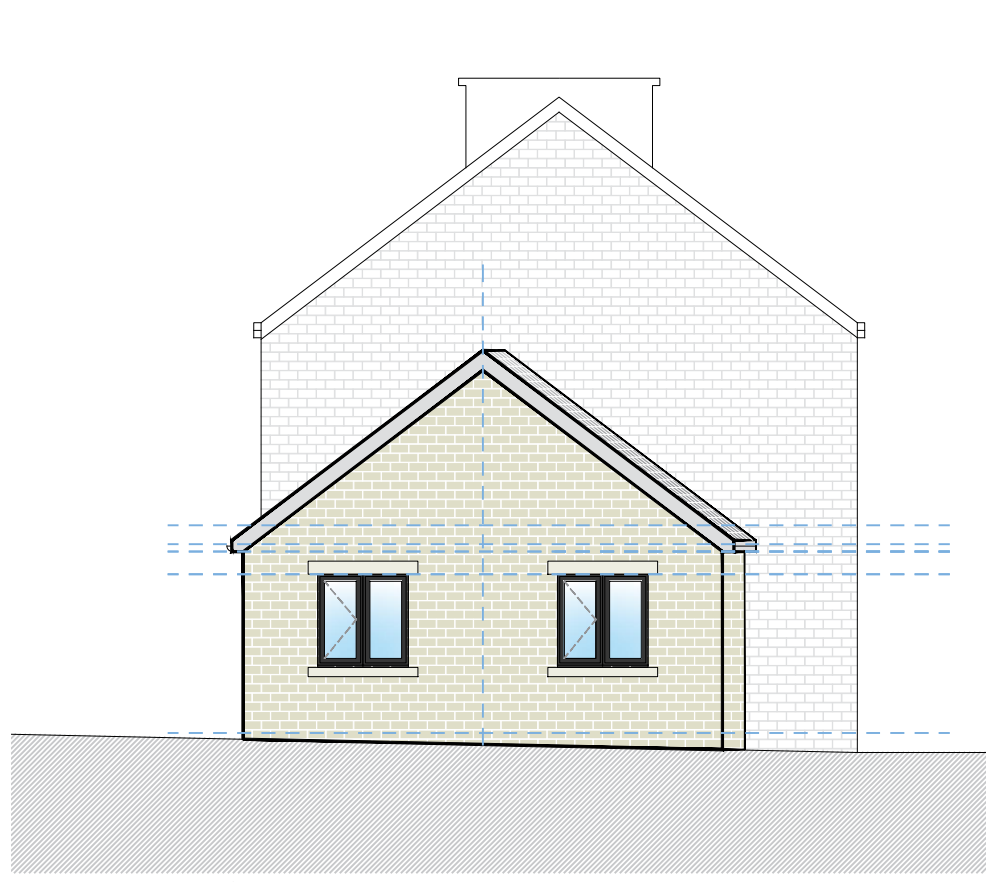


Proposed Side Elevation
Scale 1:100




Proposed Rear Elevation
Scale 1:100

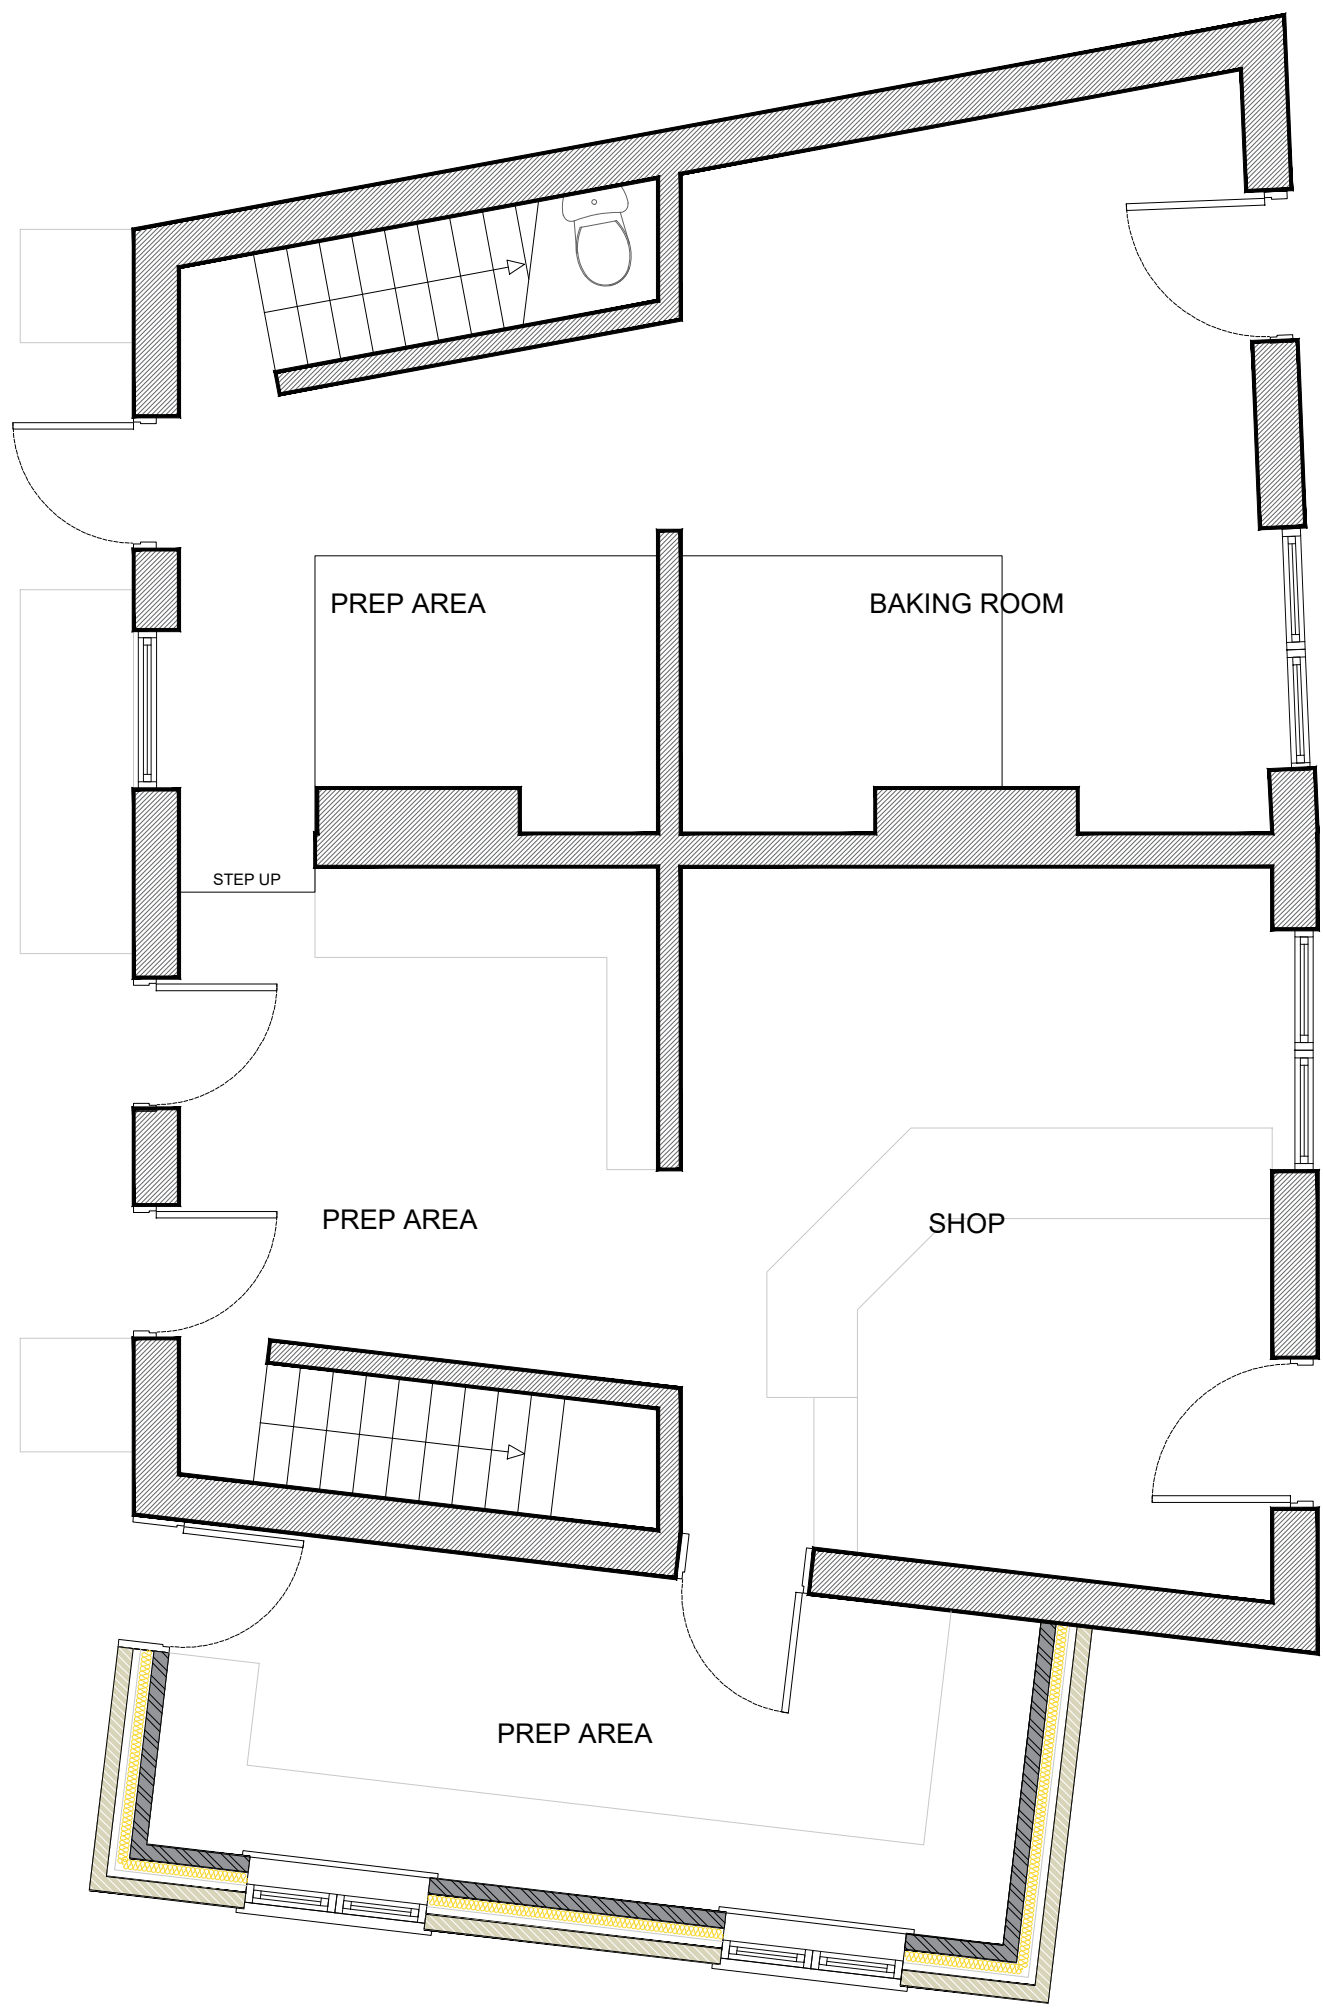

Proposed Ground Floor Plan
Scale 1:50

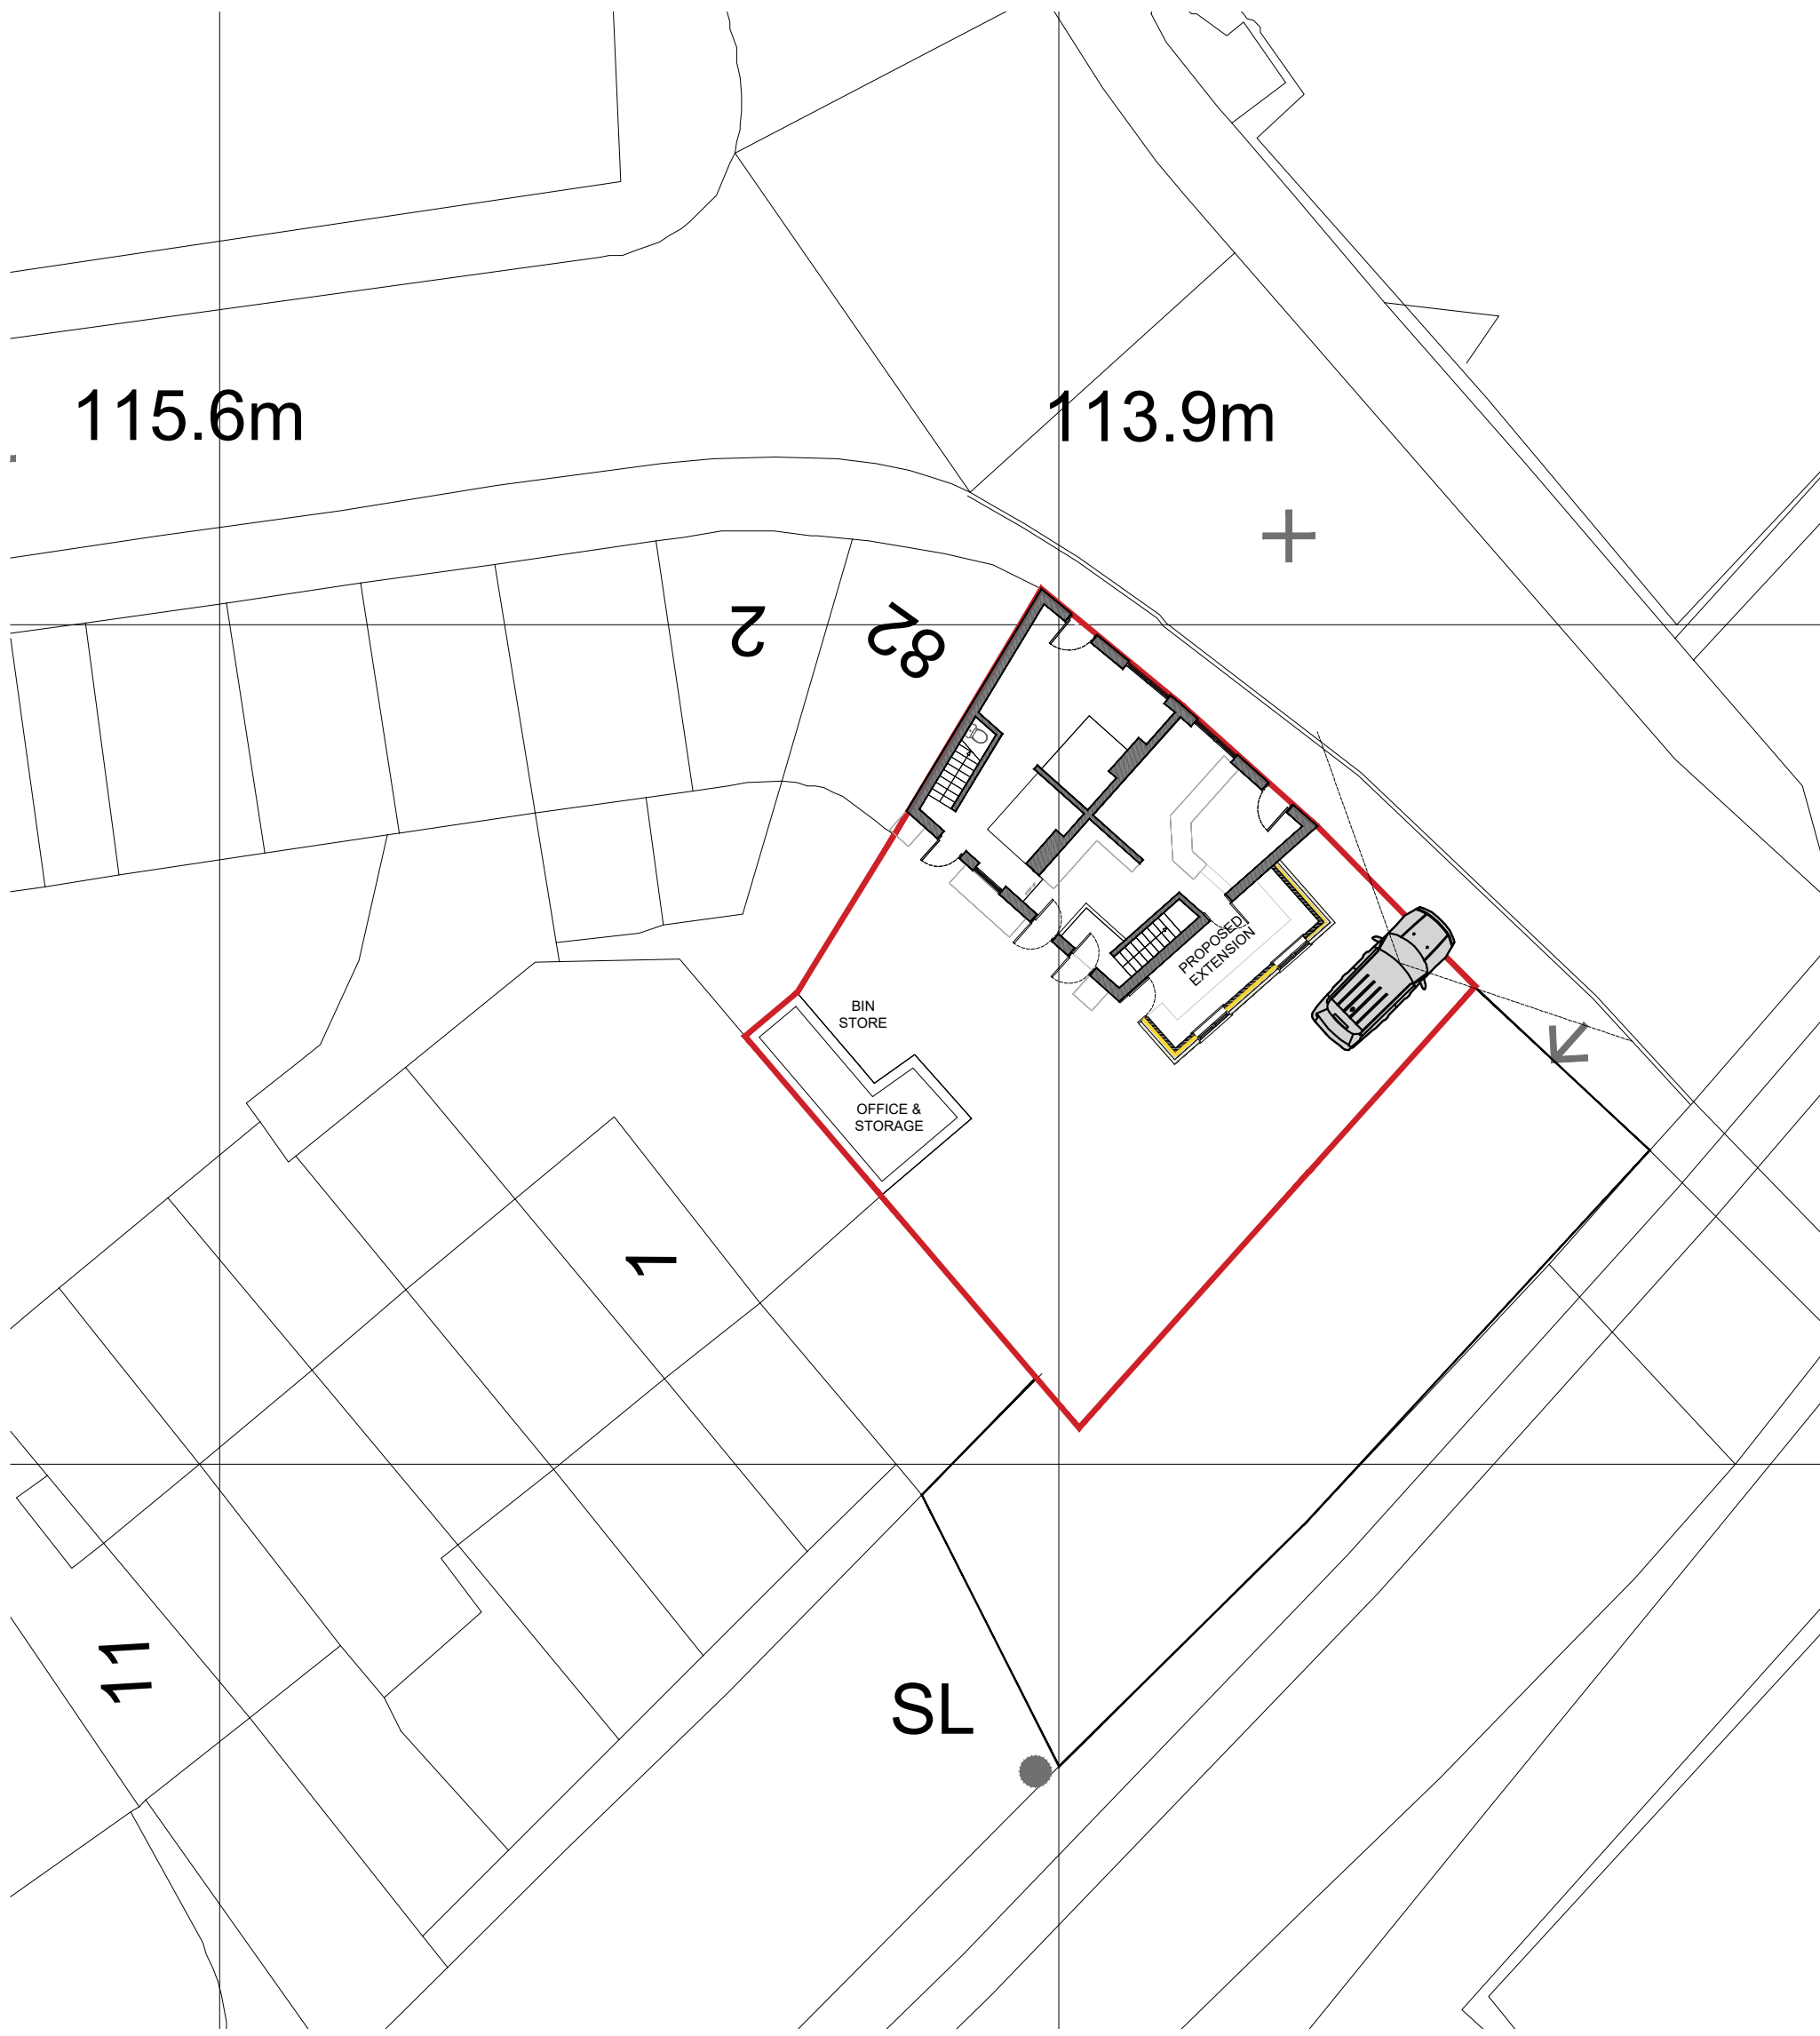

Proposed Site Plan
Scale 1:200

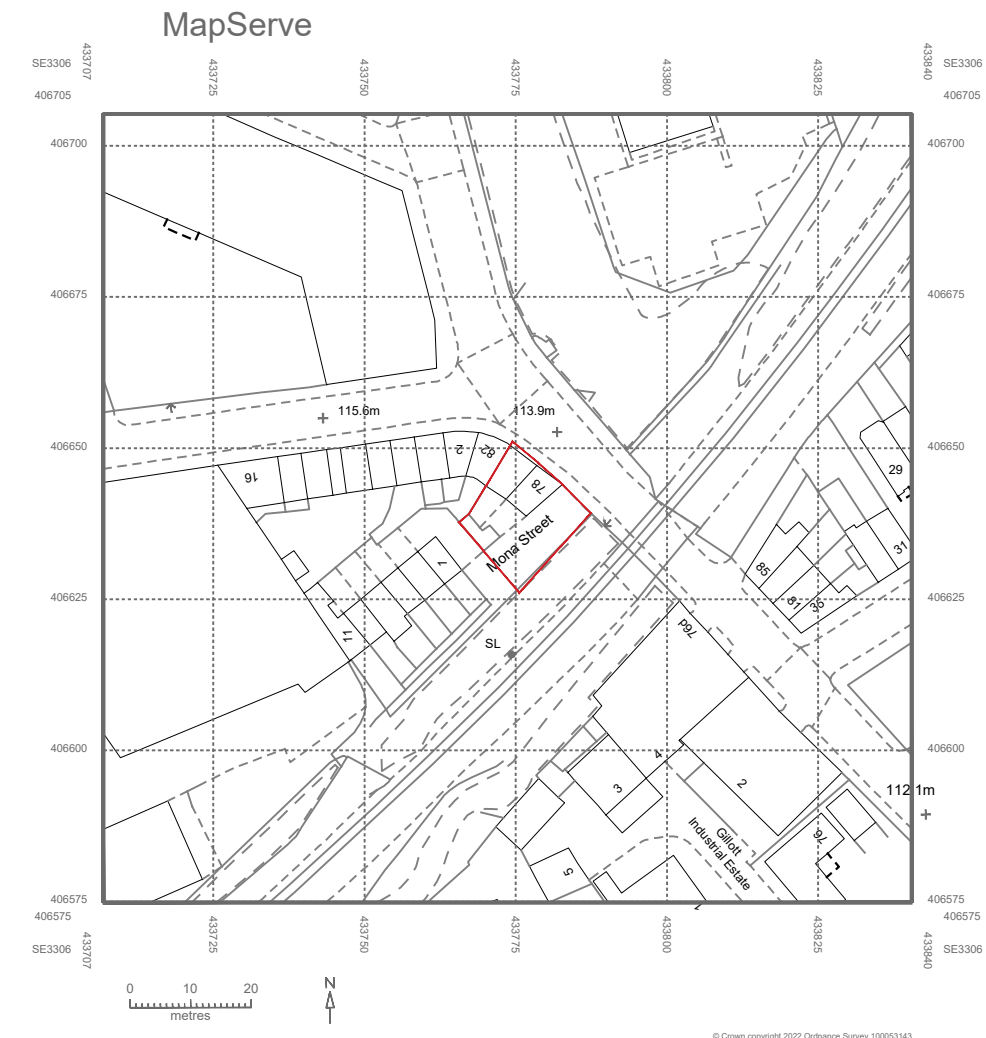

Location Plan
Scale 1:1250



Hirst Architects
Registered Architectural Practice

CLIENT:

Mr R. Walsh

SITE ADDRESS:

Birkenshaws Sandwich Shop, 78 - 80
Summer Lane, Barnsley, S70 2NN

DRAWING NUMBER:

HA-24-11-01
Proposed Combined Plans

REVISION NUMBER:

First Issue

RIBA STAGE:

RIBA Stage 3 PLANNING

DRAWN BY:

Freddie Chapman - Architectural Assistant

CHECKED BY:

Luke Hirst BA(Hons) March(Hons) ADPPA ARB
RIBA CHARTERED ARCHITECT

SCALE

VARIES

PAPER

A.1