




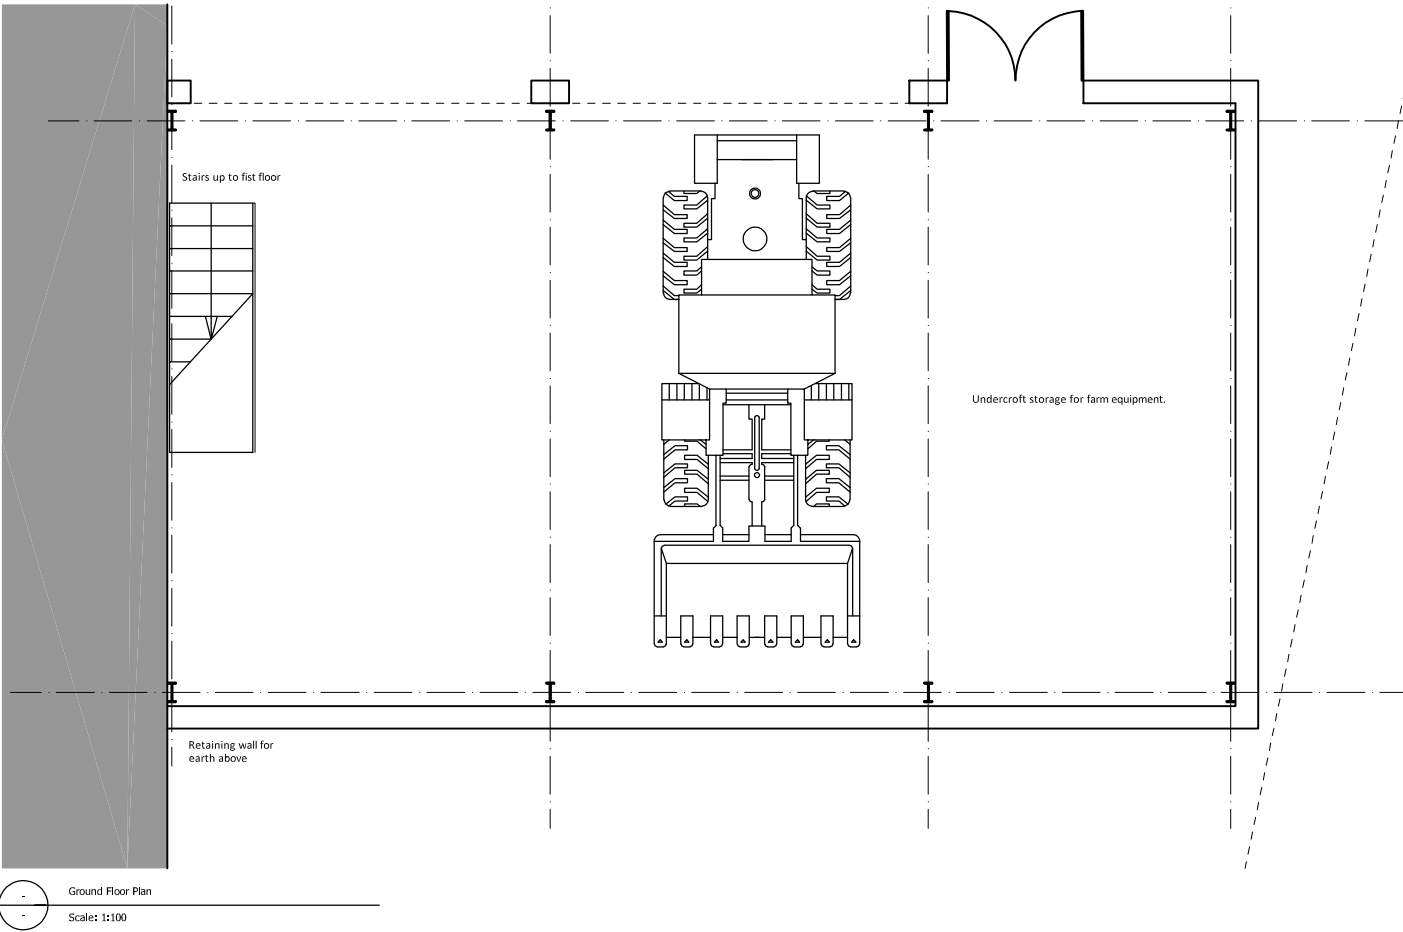

Ground Floor Plan
Scale: 1:100

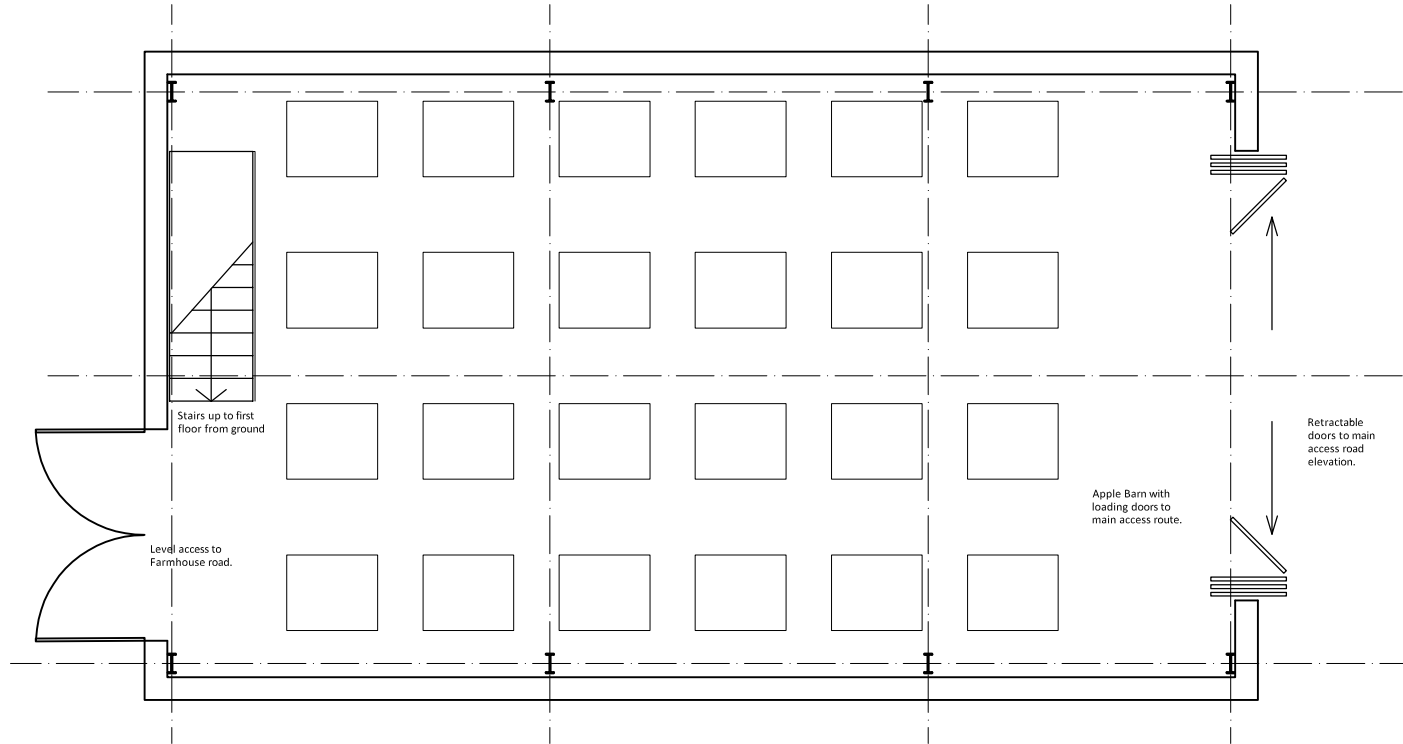

First Floor Plan
Scale: 1:100

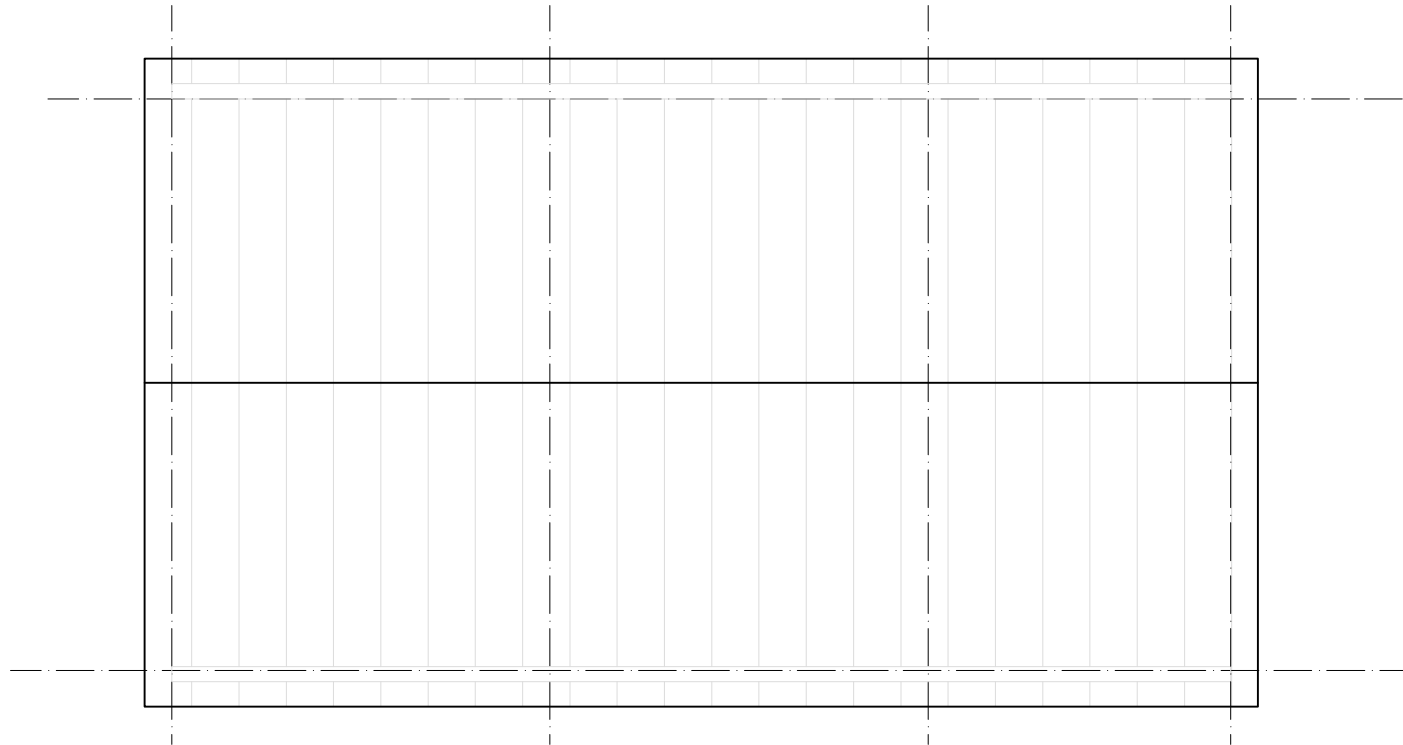

Roof Plan
Scale: 1:100