




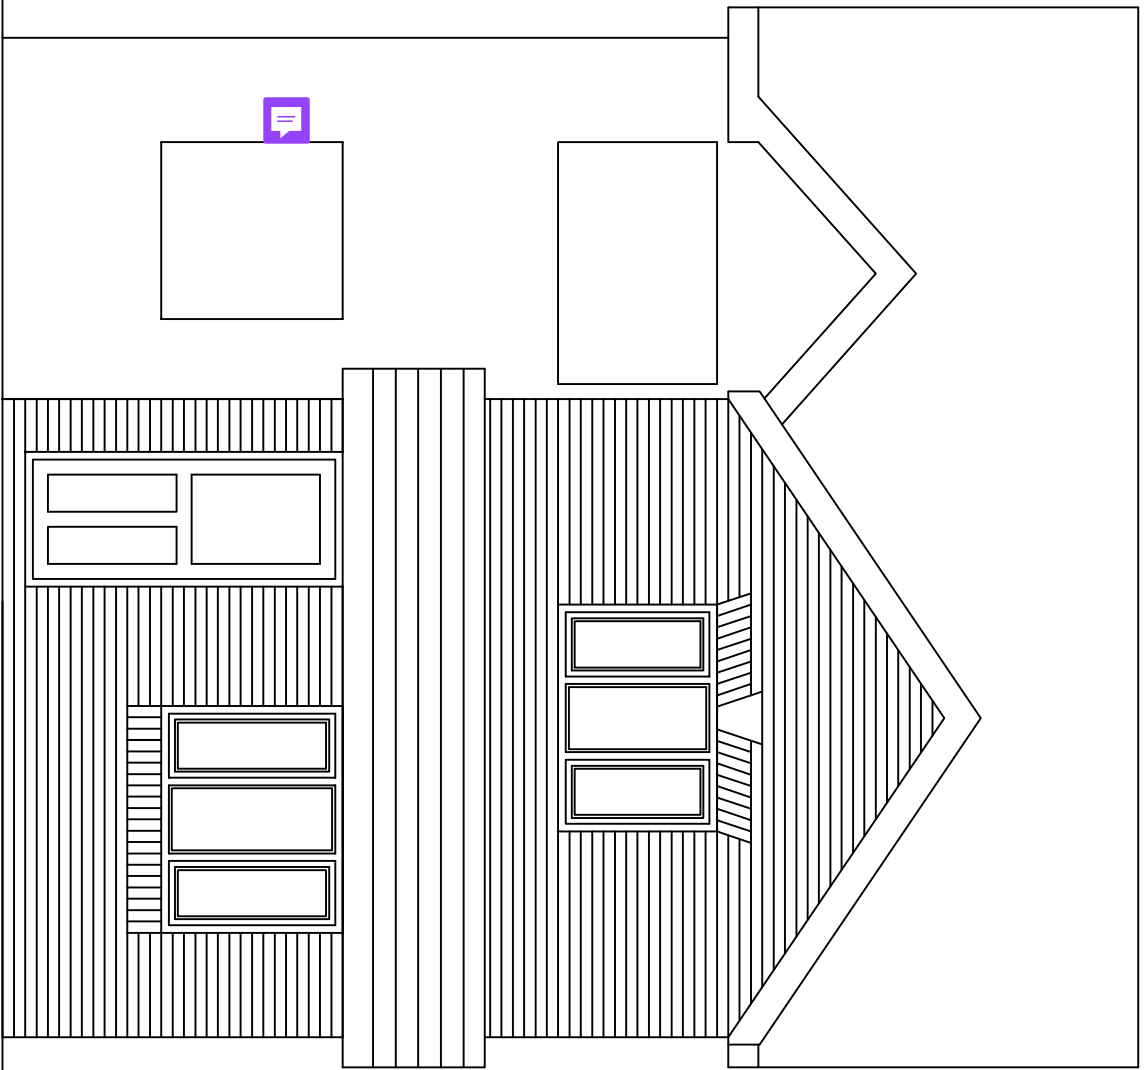


PROPOSED FRONT ELEVATION

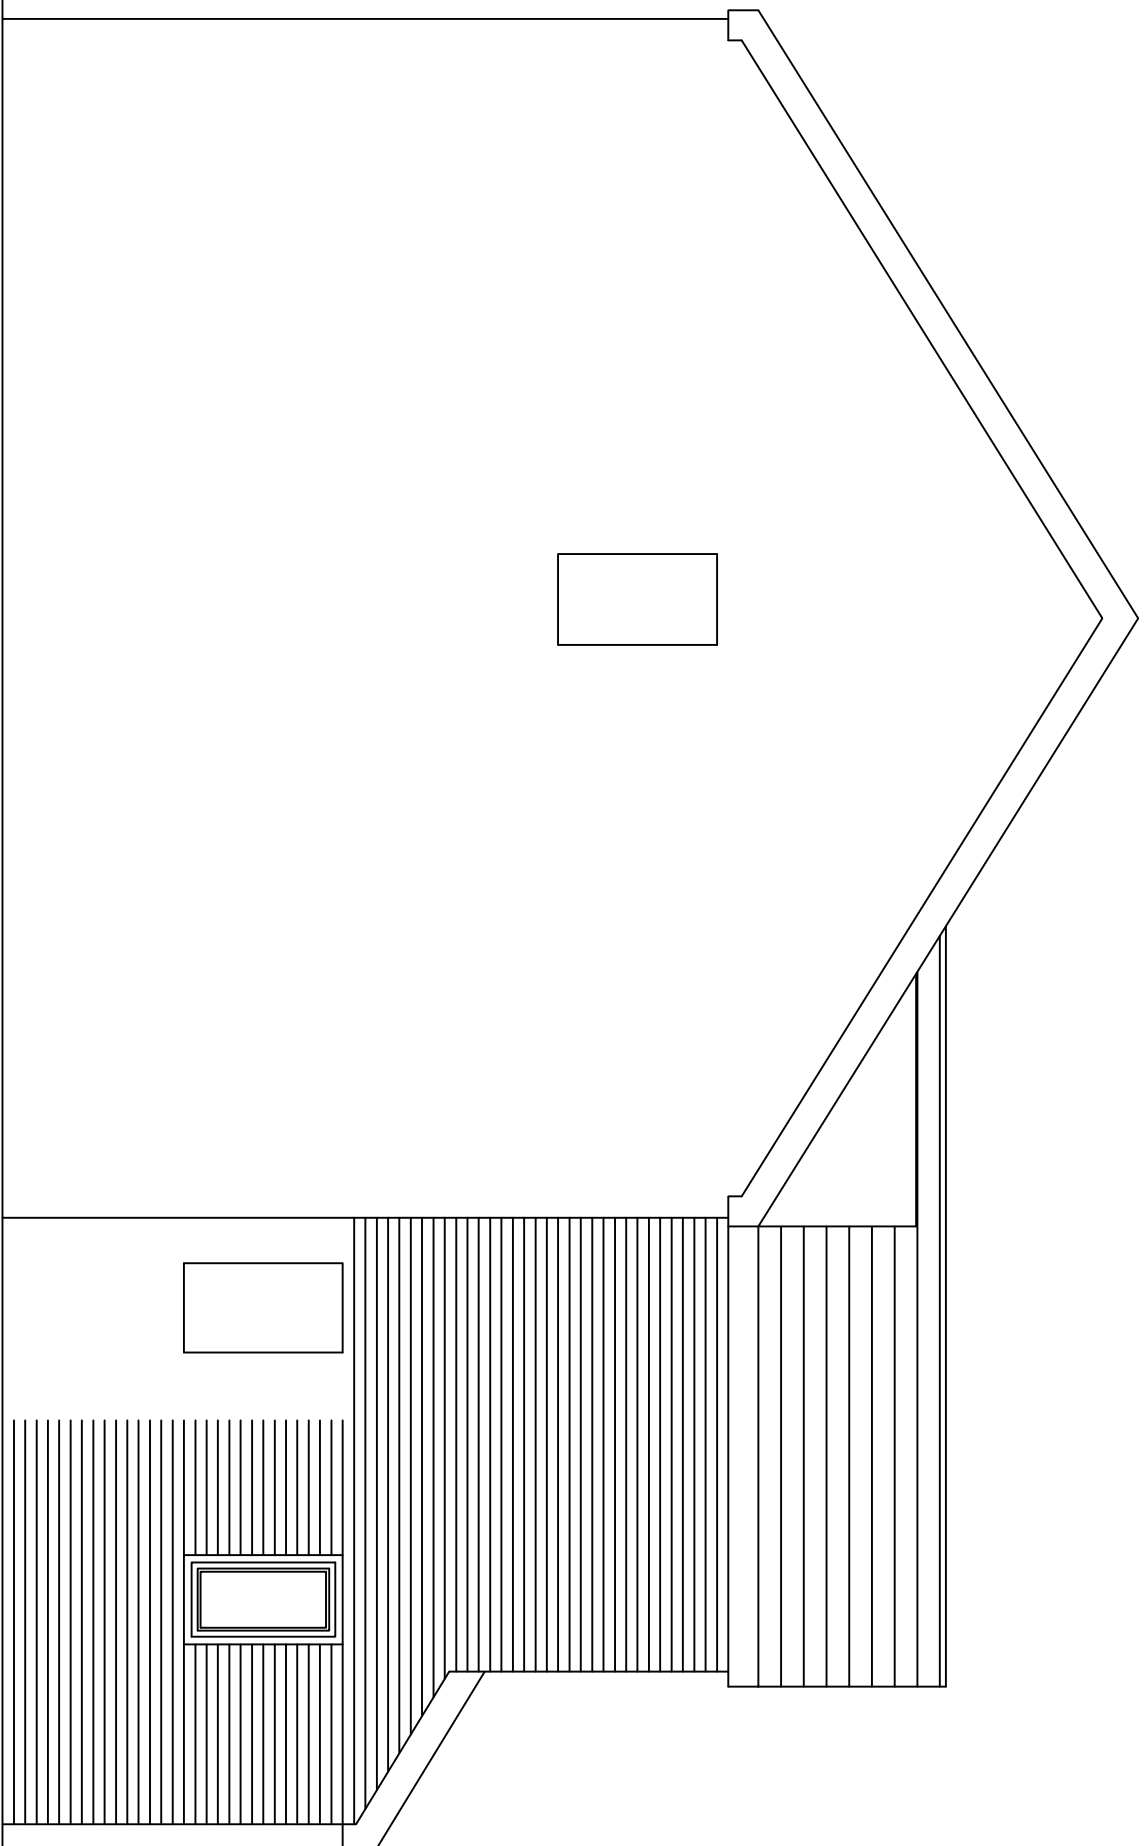


PROPOSED SIDE ELEVATION

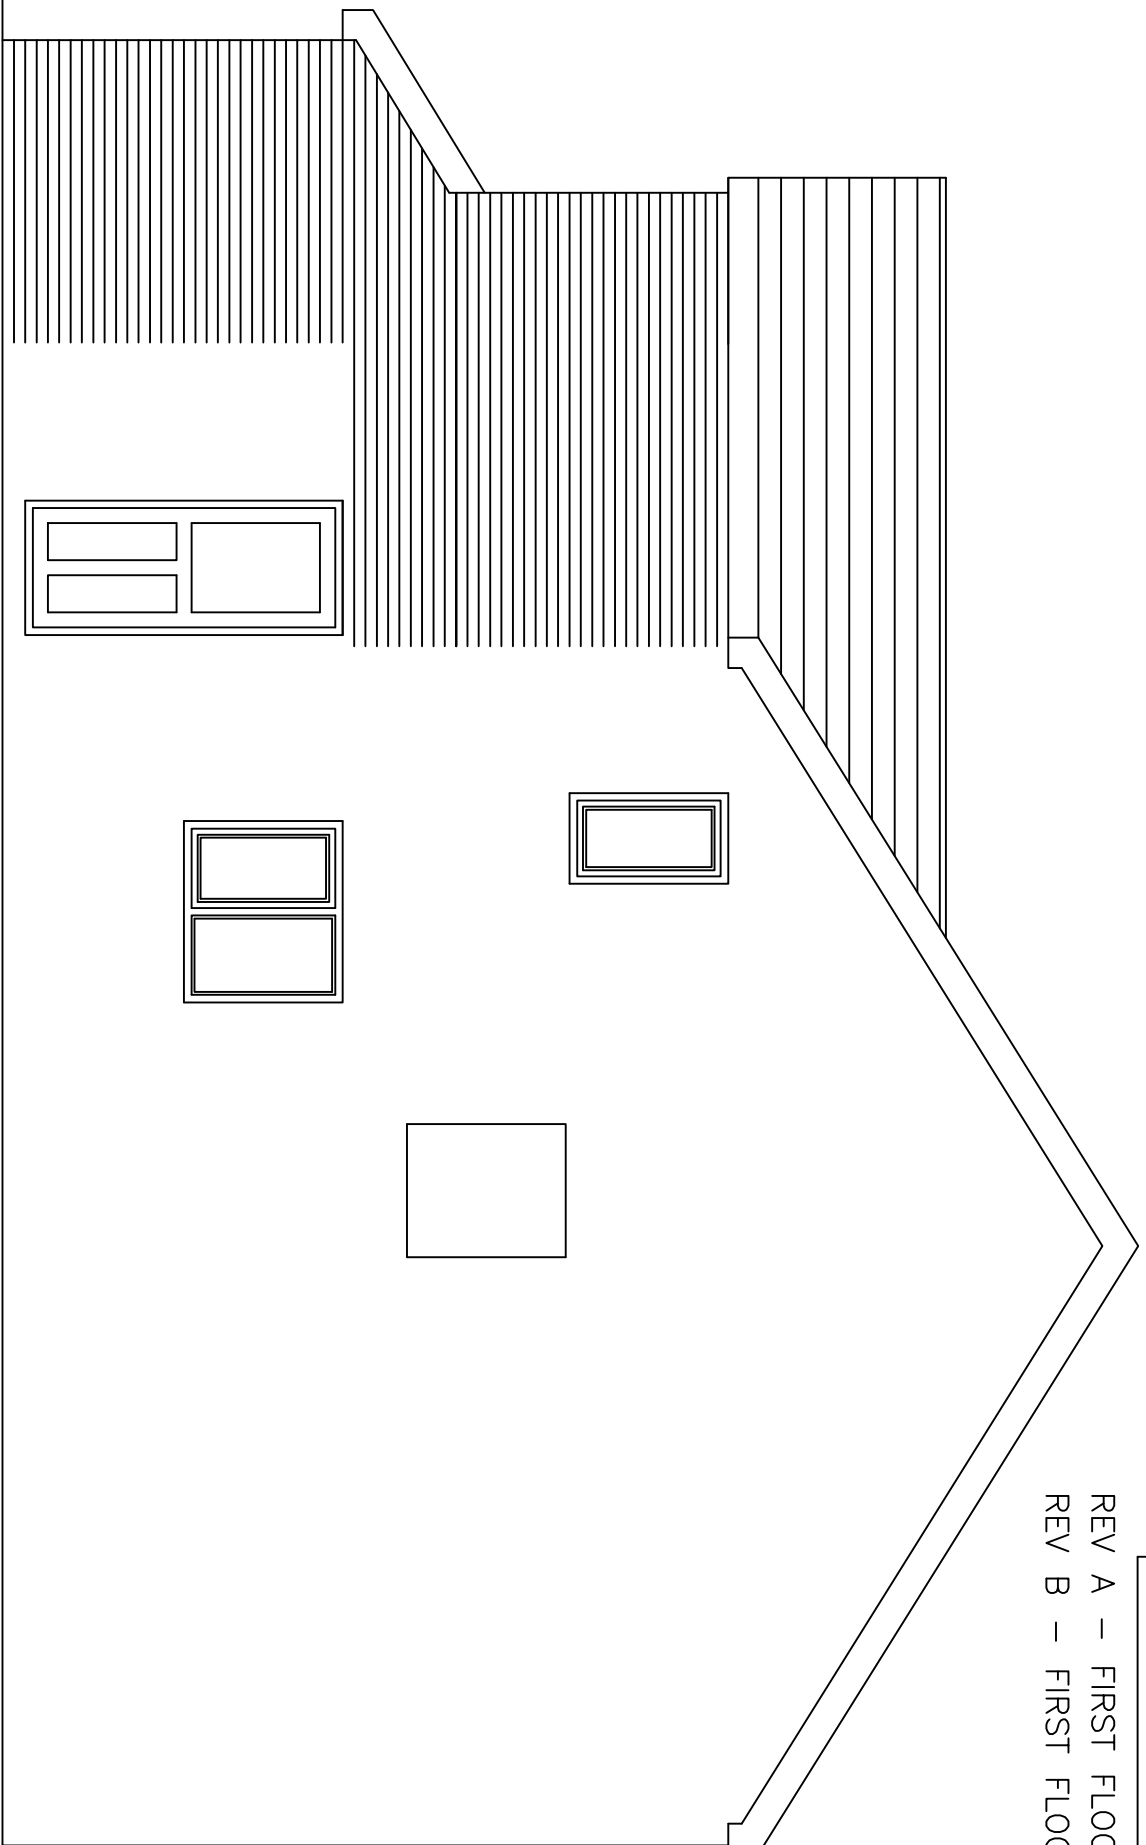


PROPOSED SIDE ELEVATION

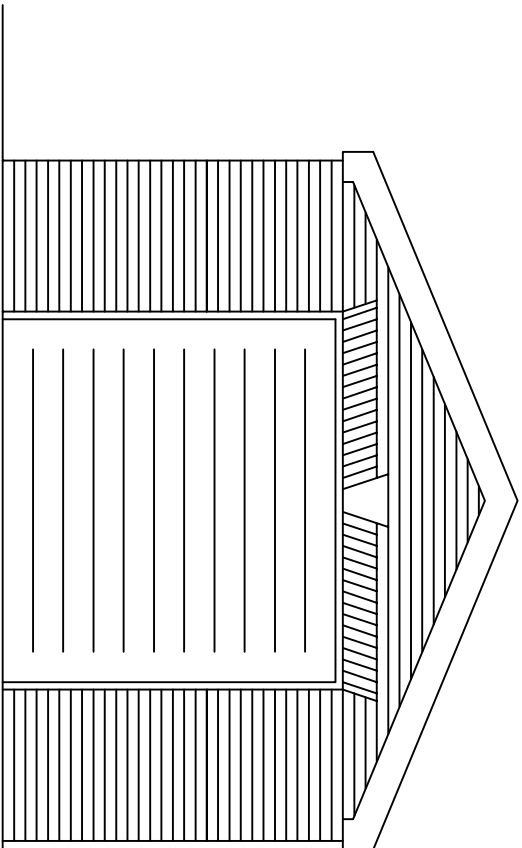


PROPOSED FRONT ELEVATION

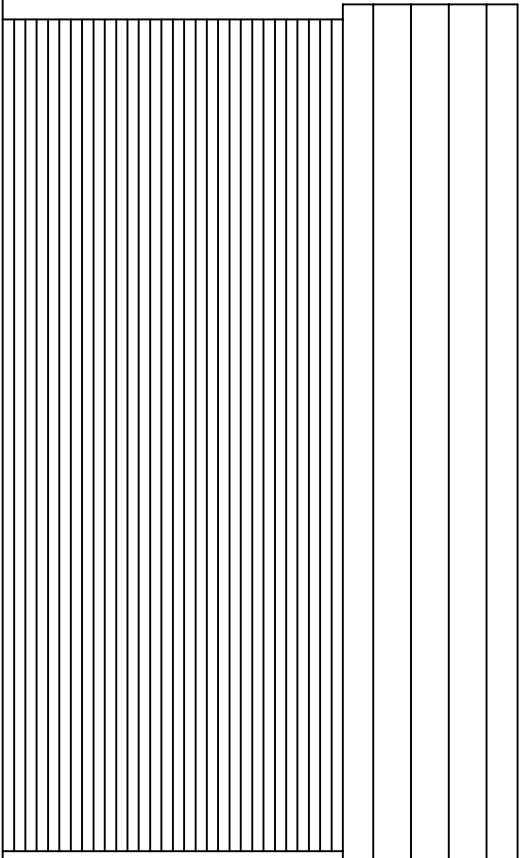

PROPOSED SIDE ELEVATION

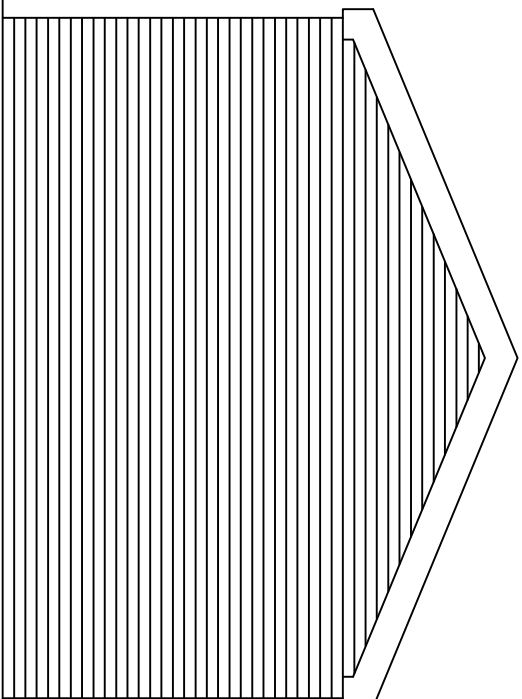


PROPOSED REAR ELEVATION

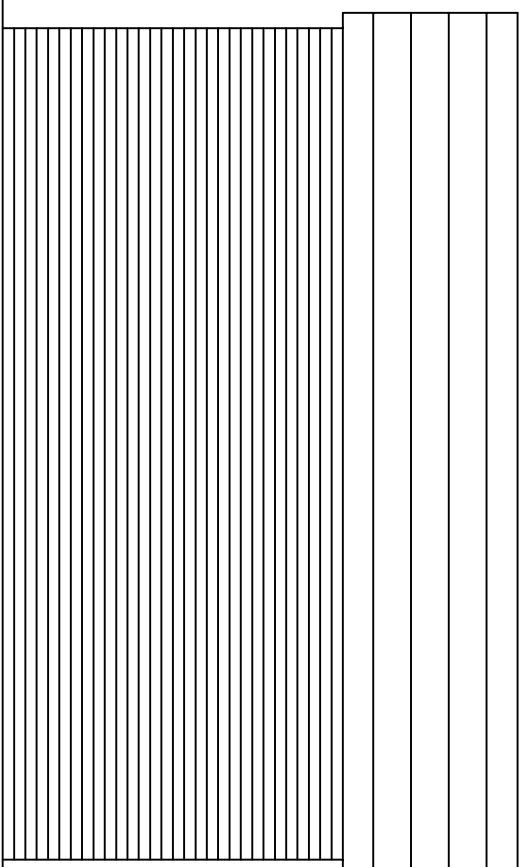


PROPOSED SIDE ELEVATION


Proposed brick and roof tile to match existing

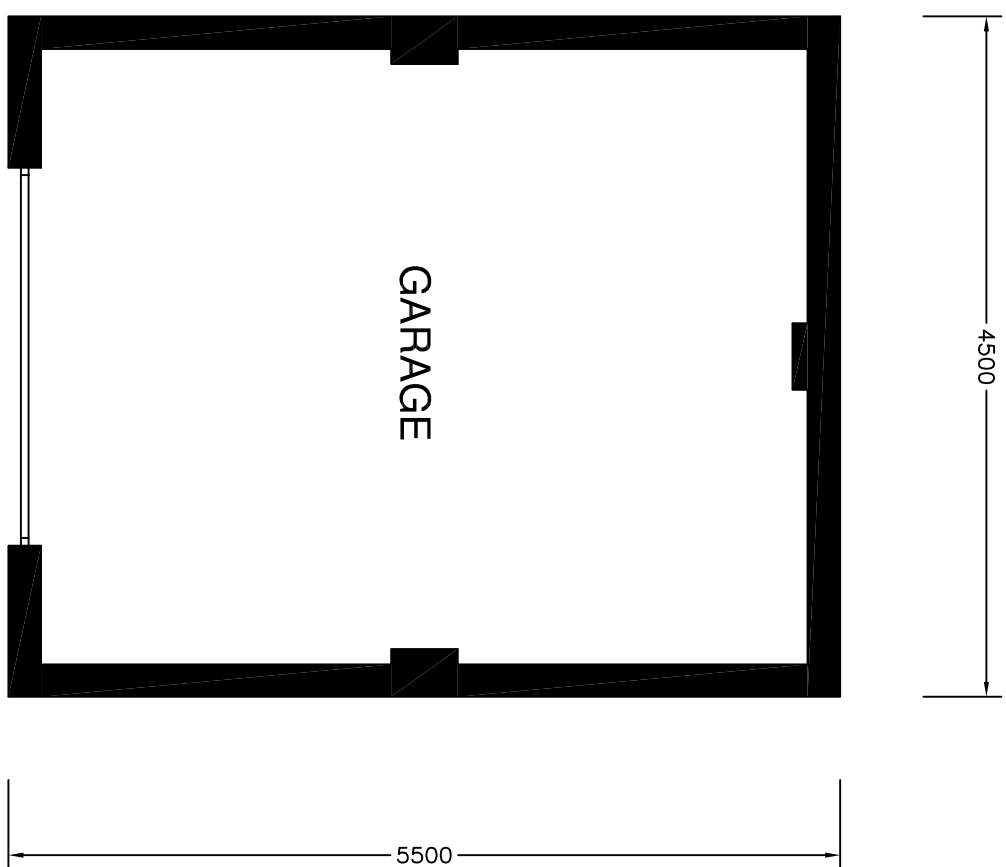


PROPOSED FLOOR PLAN

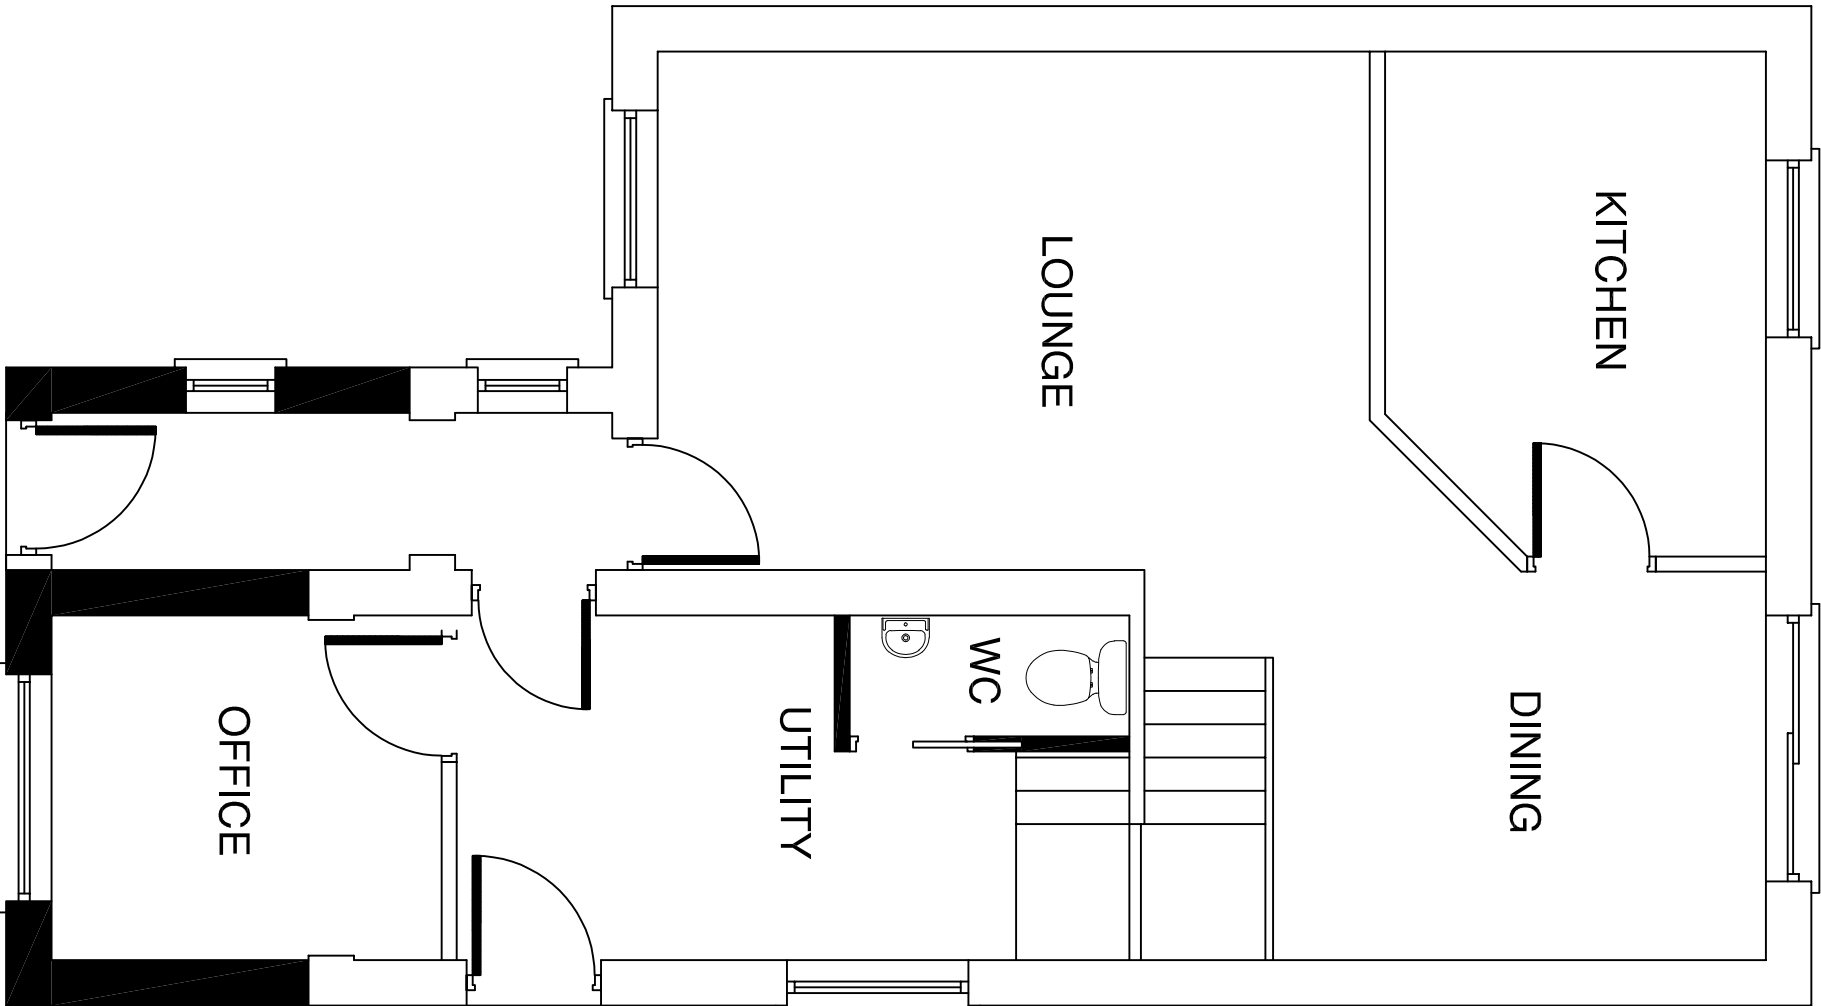


PROPOSED GROUND FLOOR PLAN

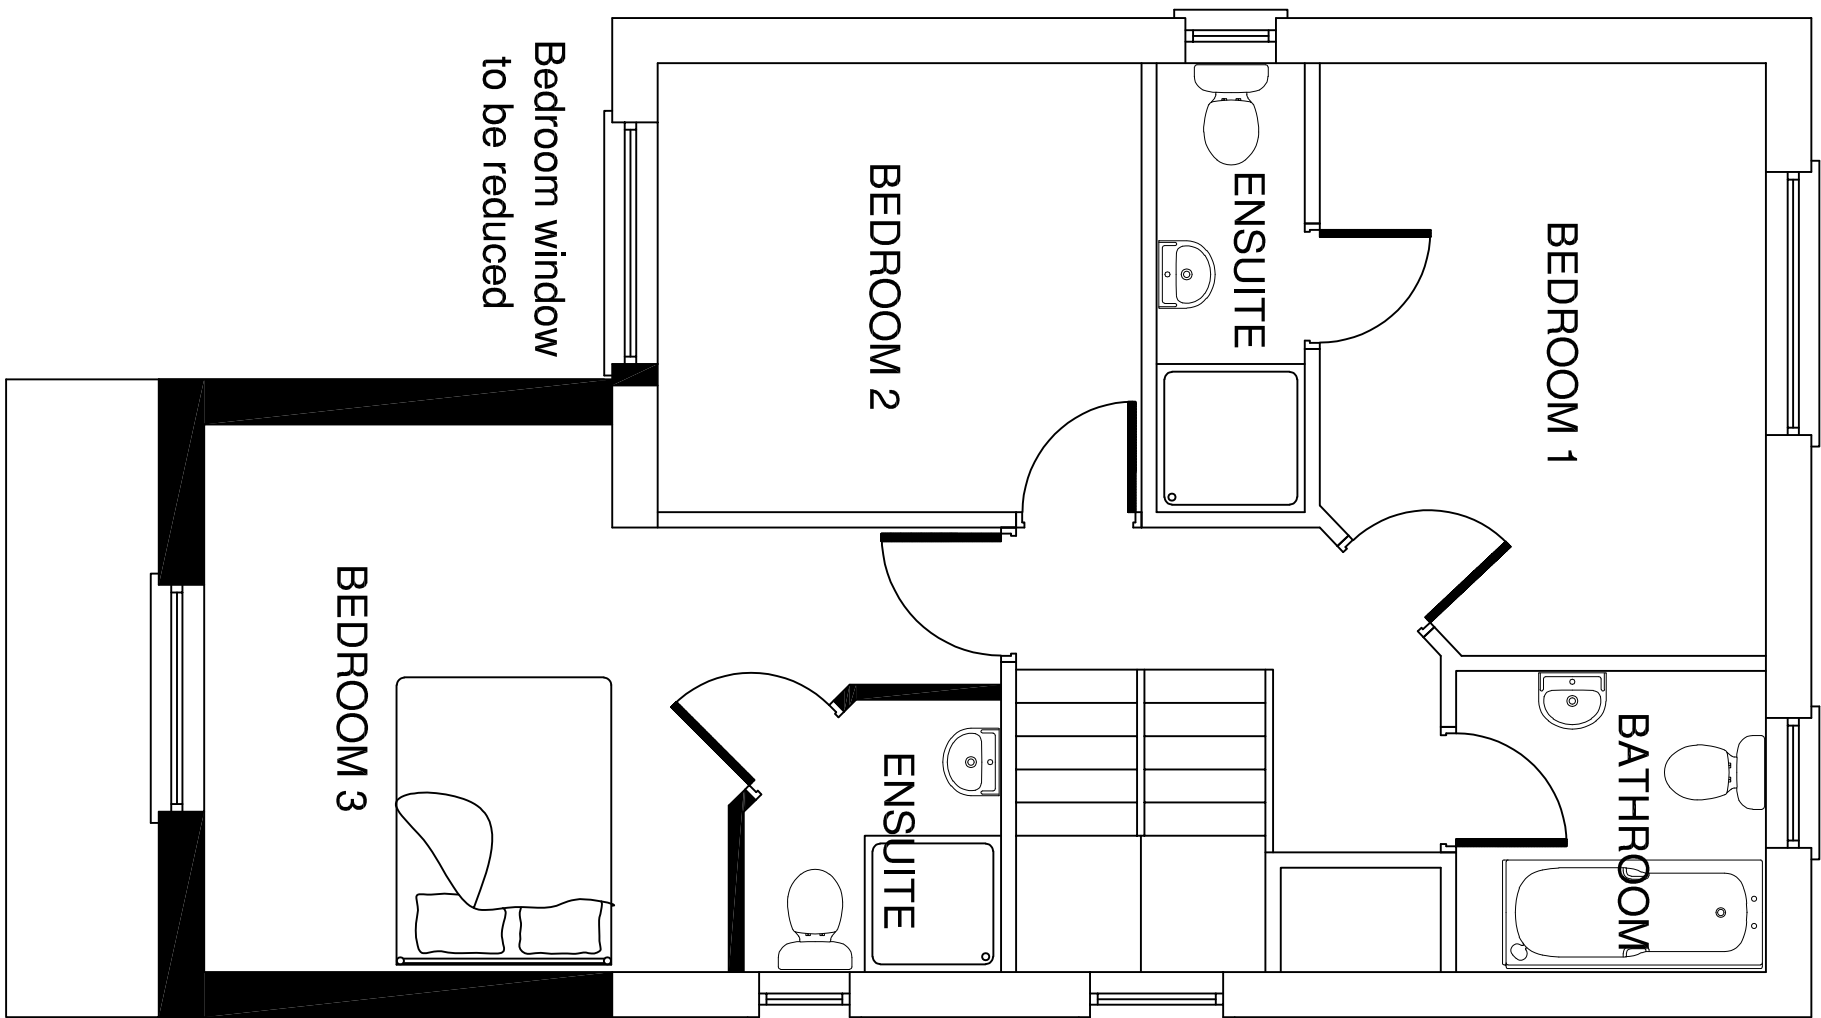

PROPOSED FIRST FLOOR PLAN

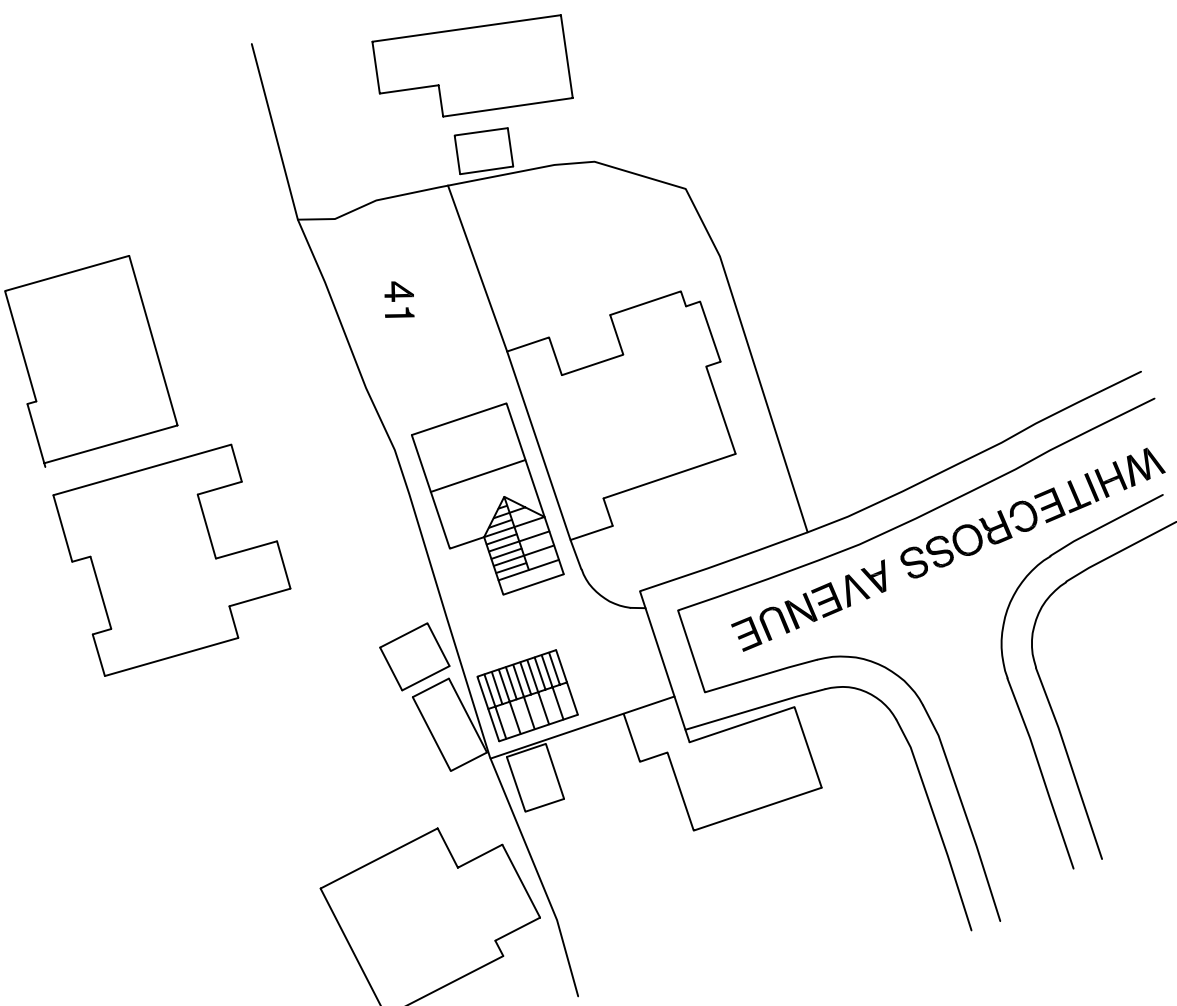

SITE PLAN - 1/500

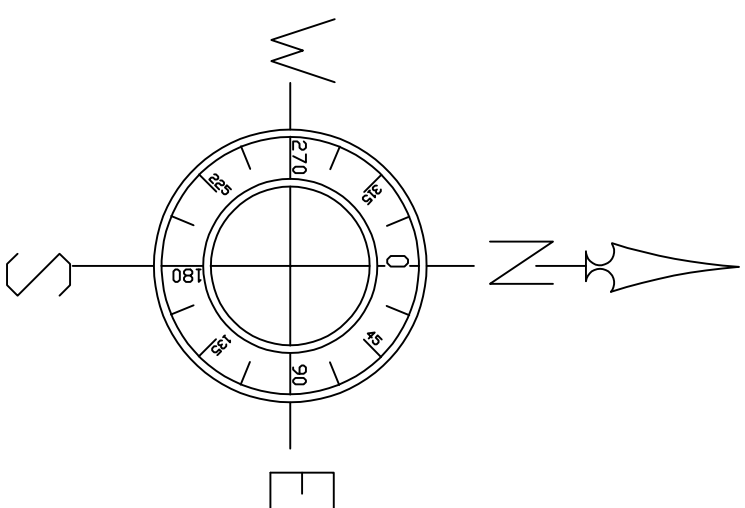

DEVELOPMENT CHERYL GRACE 41 WHITE CROSS AVENUE CUDWORTH BARNSTLEY S72 8GA	
STATUS PLANNING LAYOUT	
DRAWING TITLE PROPOSED PLANS AND ELEVATIONS	
SCALE 1:50	DRAWN AJC
DATE MAY 24	REV. B
DRG. No. CG/02	