




REAR ELEVATION

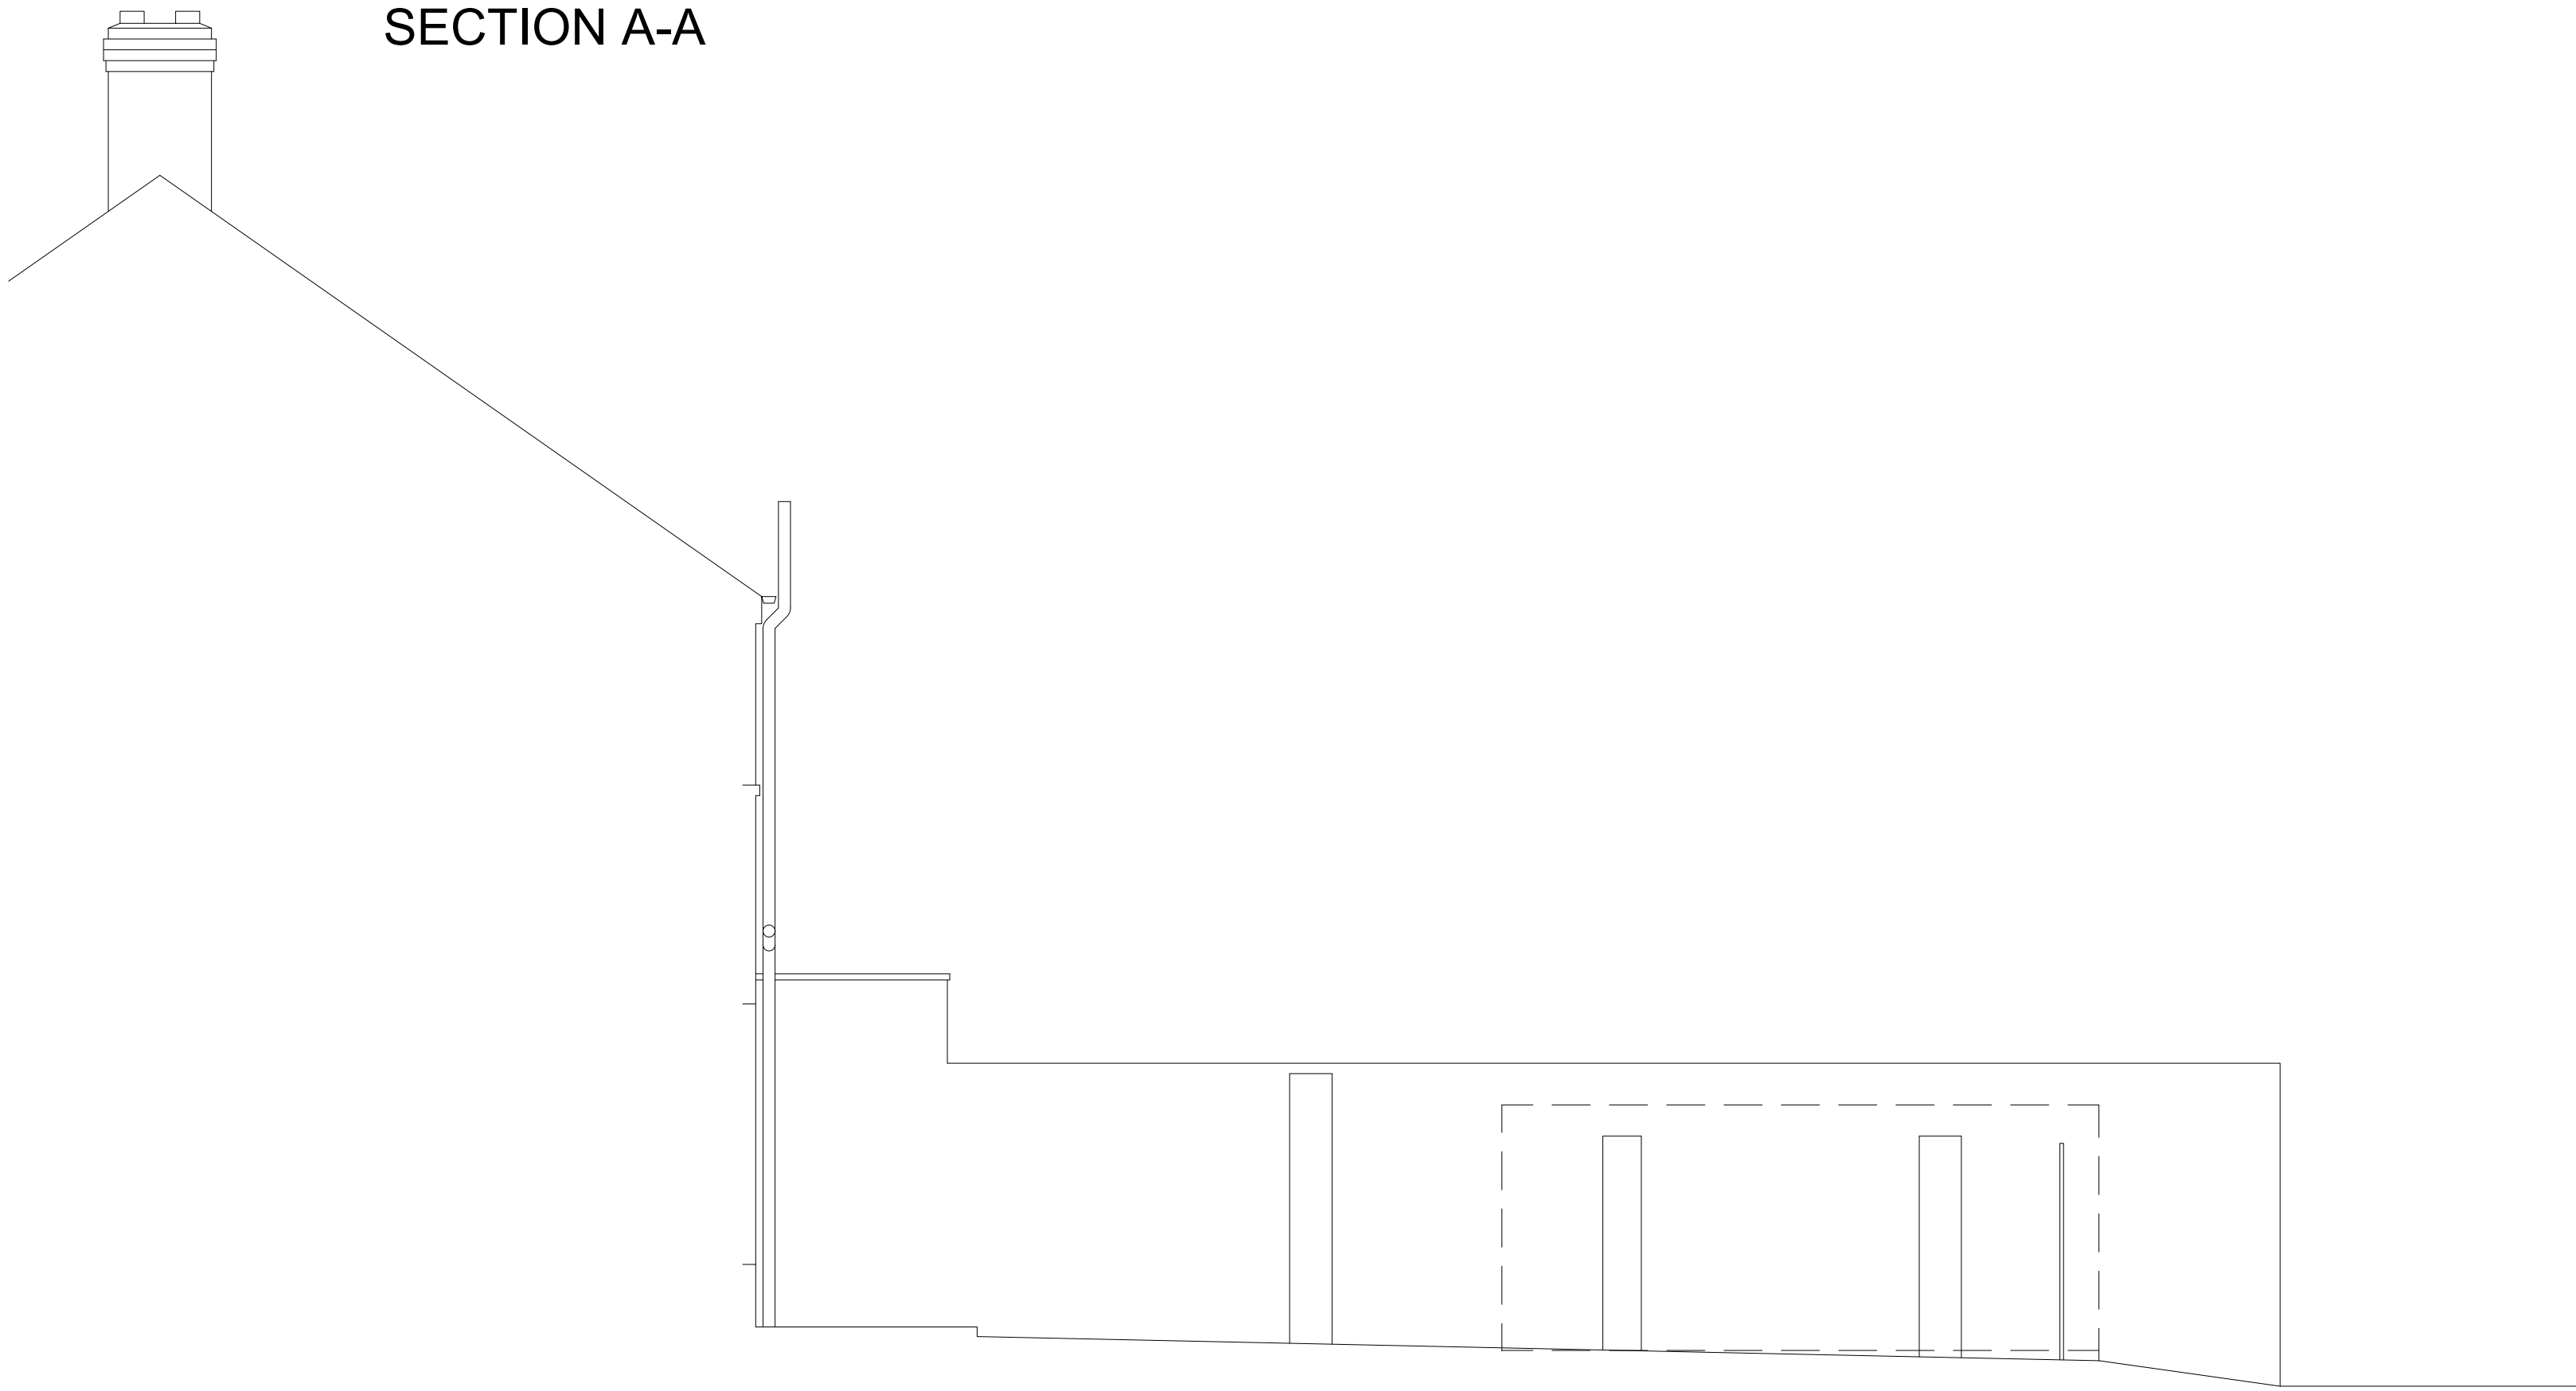

SECTION A-A



SECTION B-B



SCALE

- NOTES:
1. Do not scale this drawing to ascertain dimensions. In all cases figured dimensions to be followed. All dimensions to be checked on site before work commences
 2. © This drawing is the copyright of Llana Design Services Limited and may not be reproduced in part or in whole without prior written permission.

Rev.	Date	Description	Drawn	Approved
<div><div><div></div><div>LLANA</div><div>Design Services Limited</div></div><div><div>LLANA DESIGN SERVICES LIMITED</div><div>16 HEYBECK LANE</div><div>DEWSBURY</div><div>WF12 7QY</div></div><div><div>Client:</div><div>J WALLIS</div></div><div><div>Project:</div><div>107 HOUGHTON ROAD, THURNSCOE</div><div>ADDITIONAL RETAIL UNIT</div></div><div><div>Drawing:</div><div>REAR ELEVATION AND SECTIONS</div><div>AS EXISTING</div></div><div><div>Scale:</div><div>1:50 @ A1</div><div>Drawn by:</div><div>GT</div></div><div><div>Date:</div><div>09.01.25</div><div>Checked by:</div><div>CT</div></div><div><div>Drawing no:</div><div>L0199/10:02</div><div>Revision:</div><div>-</div></div></div>				