


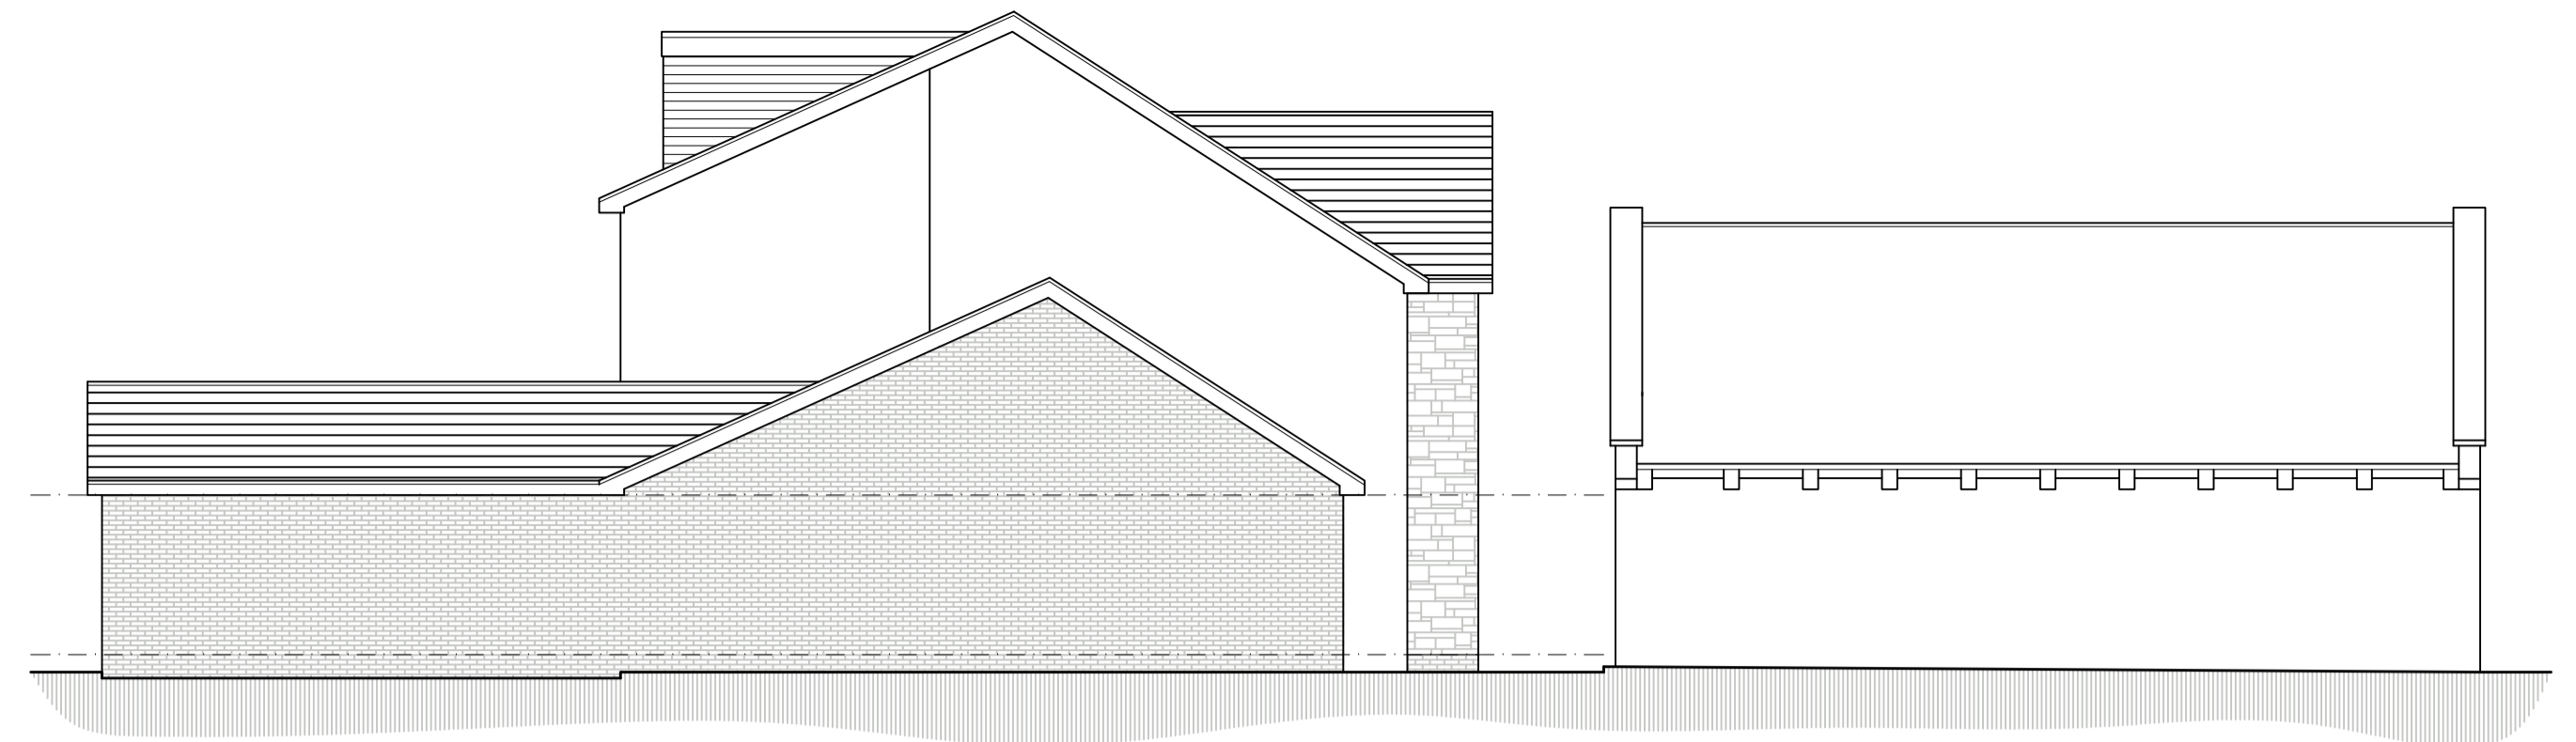


PROPOSED REAR ELEVATION
SCALE 1:100




PROPOSED SIDE ELEVATION
SCALE 1:100




EXISTING REAR ELEVATION
SCALE 1:100

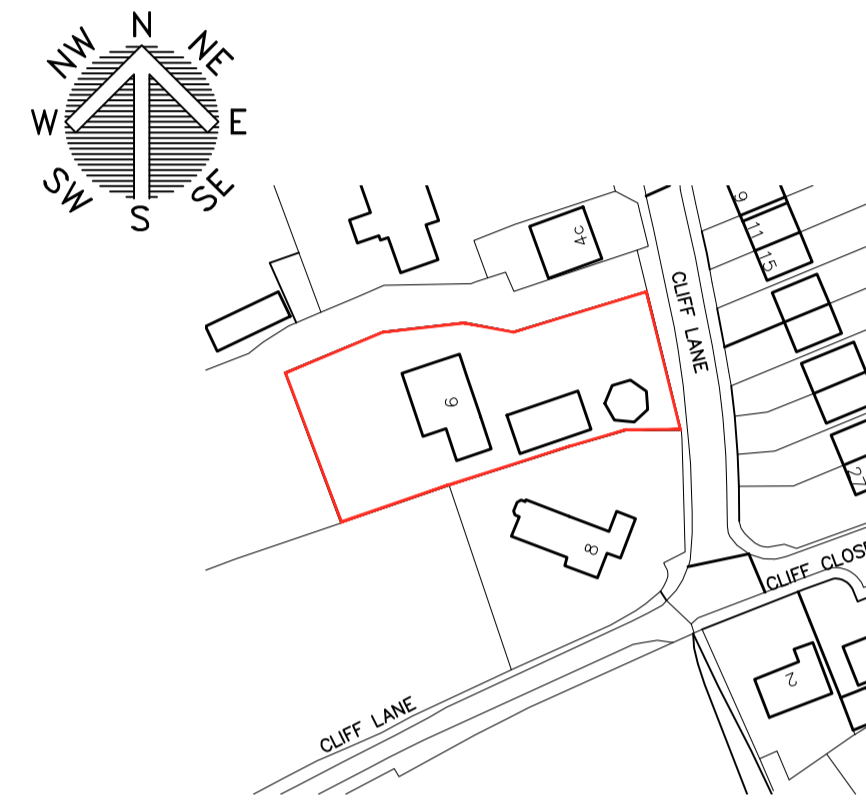


LOCATION PLAN
SCALE 1:1250

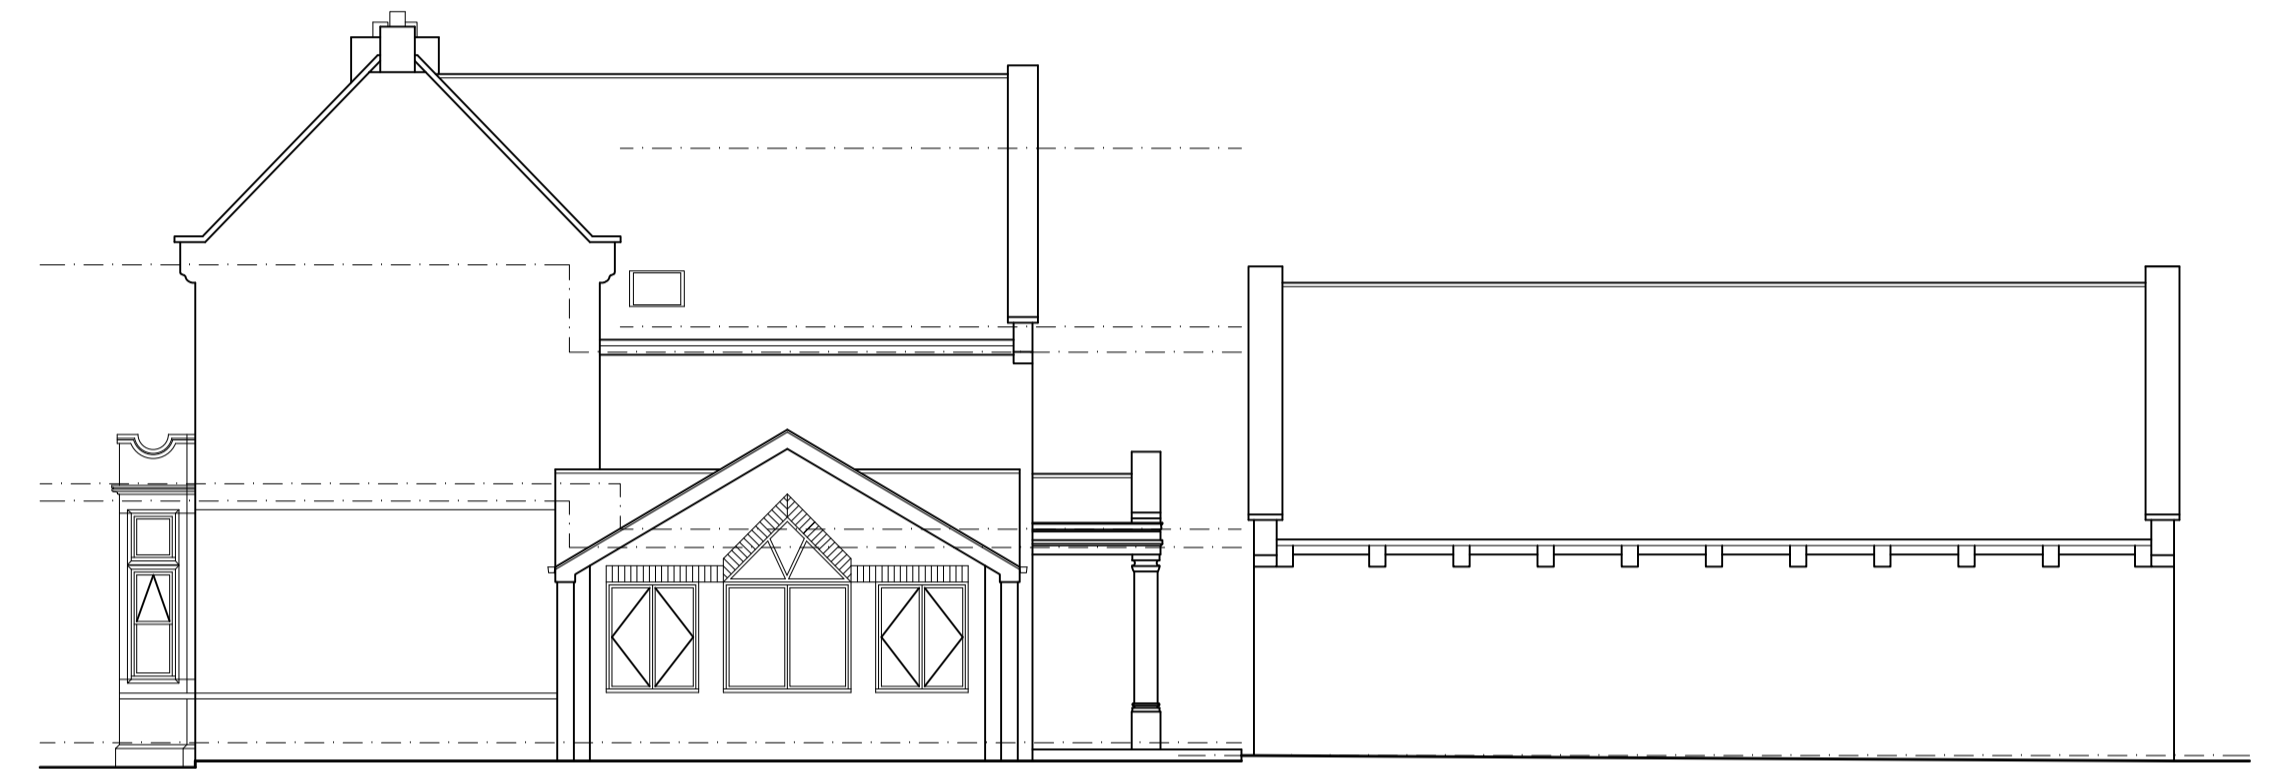


EXISTING SIDE ELEVATION
SCALE 1:100

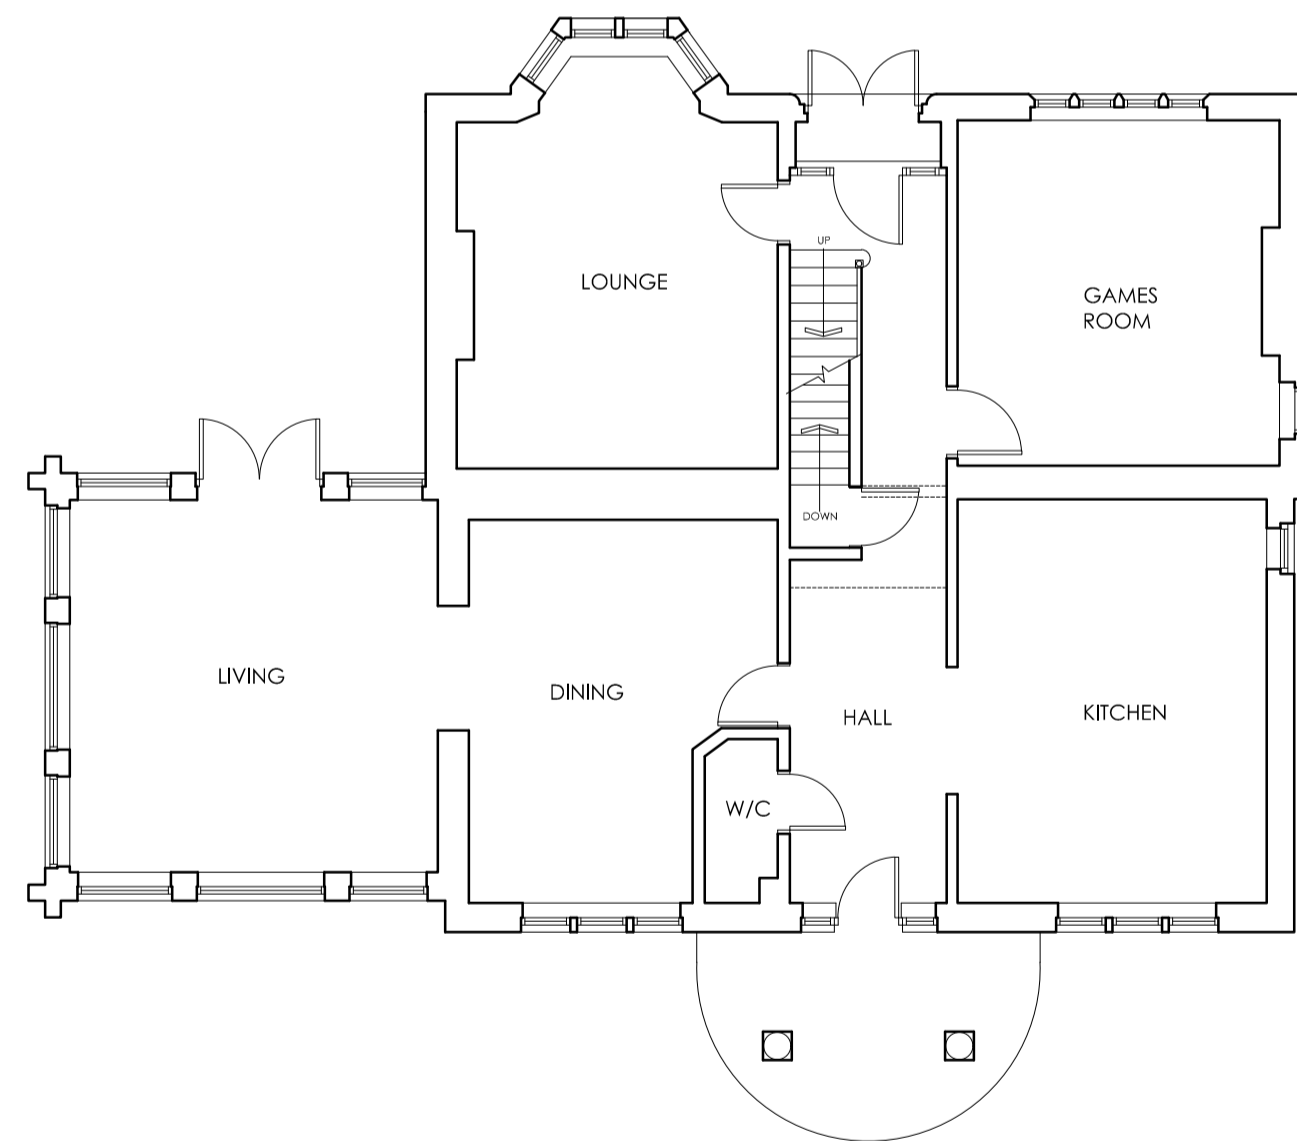


EXISTING GROUND FLOOR PLAN
SCALE 1:100

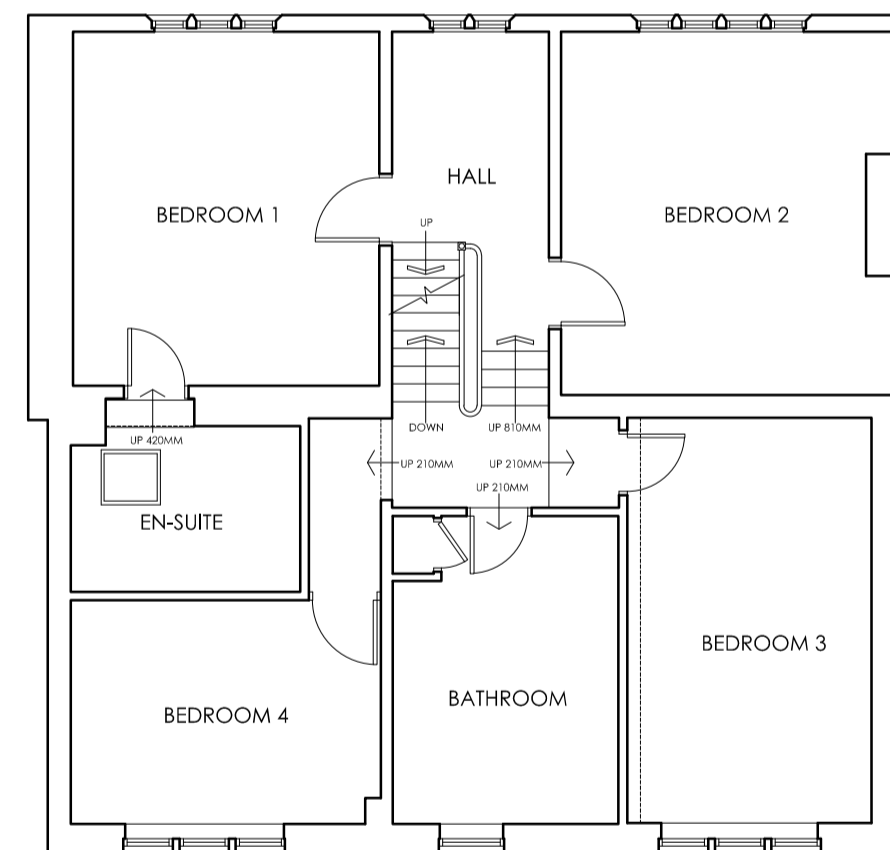


EXISTING FIRST FLOOR PLAN
SCALE 1:100

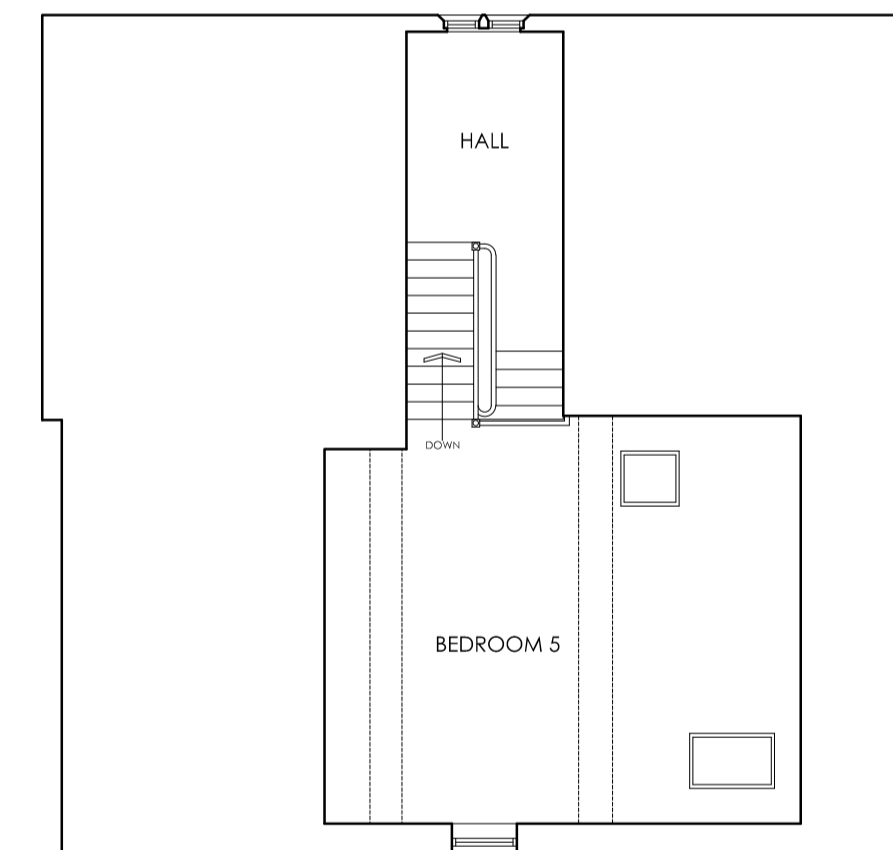


EXISTING SECOND FLOOR PLAN
SCALE 1:100

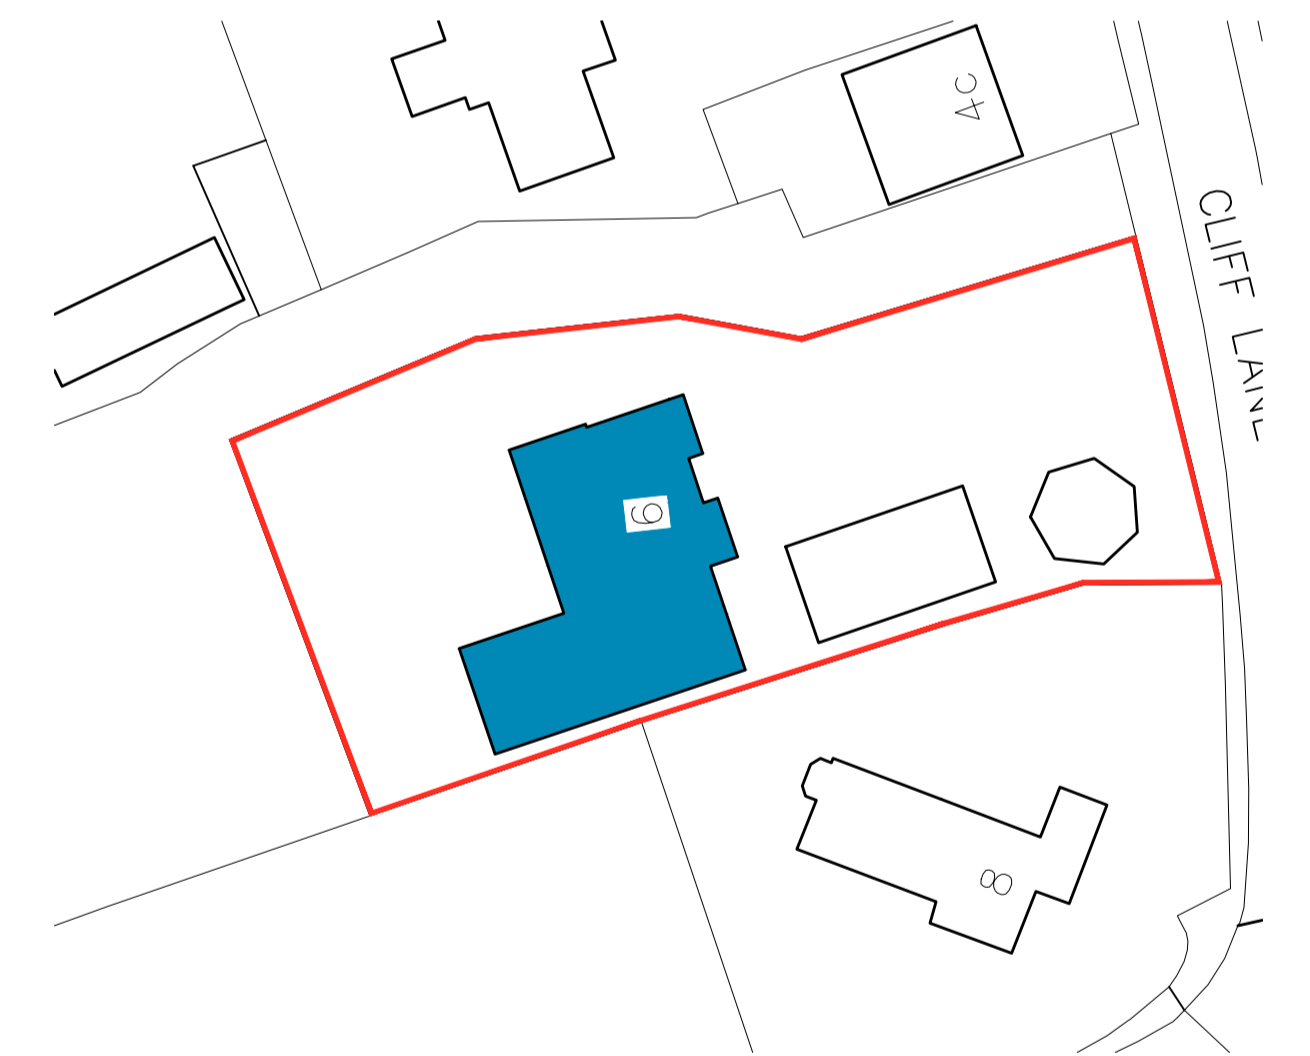

SITE PLAN
SCALE 1:500

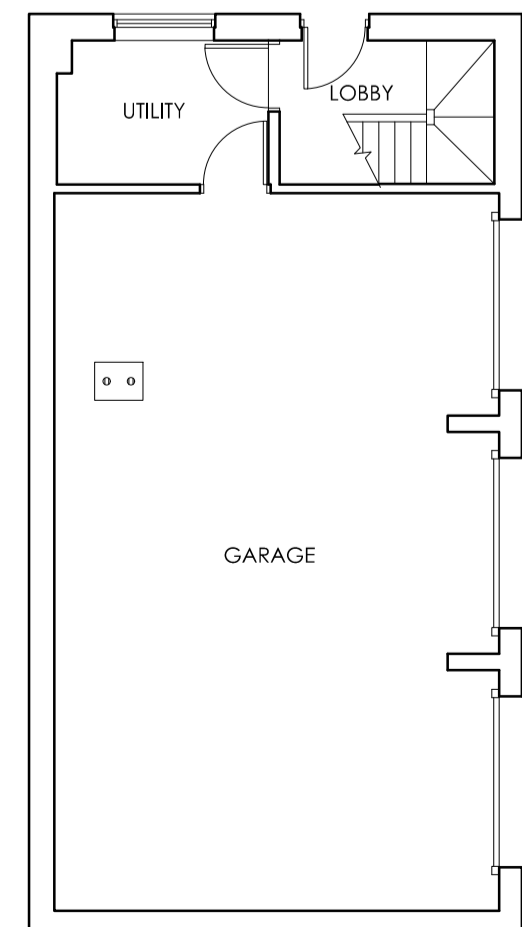

EXISTING GROUND FLOOR PLAN
SCALE 1:100

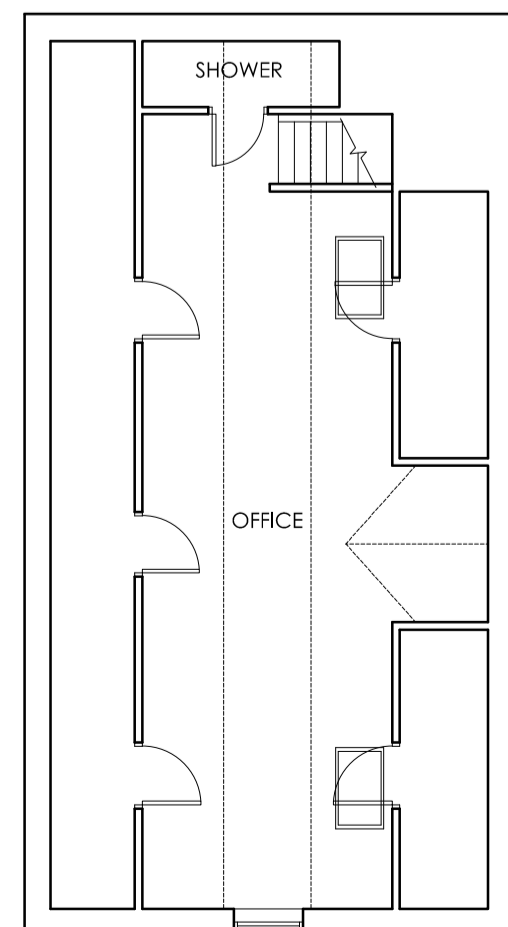

EXISTING FIRST FLOOR PLAN
SCALE 1:100

		OFFICE ONE, 34 VICTORIA ROAD, BARNLEY, S70 2BU		Phone: 01226 208482 Email: info@whiteaguspartnership.co.uk Web: www.whiteaguspartnership.co.uk	
ARCHITECTURAL SERVICES					
Project: PROPOSED ALTERATIONS AT BRIERCLIFF HOUSE, 6 CLIFF LANE BARNLEY, S72 9HR			Client: MRS D. DOOLEY		
Drawing Title: EXISTING PLANS		Date: OCTOBER 2021	Scale: 1:50 & 1:100 @ A1	Ref: 21-110	Dwg. No. 02
Date 14/01/2022 07/02/2022 01/06/2022	Suffix A B C	Description PLANS REVISED REVISED TO CLIENTS REQUIREMENTS REVISED TO CLIENTS REQUIREMENTS		Date	Suffix