




FRONT ELEVATION

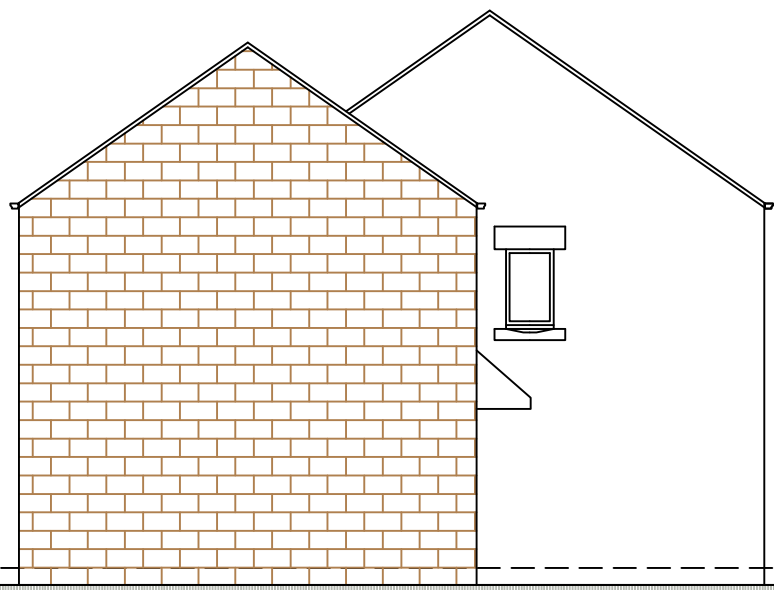


SIDE ELEVATION



REAR ELEVATION



SIDE ELEVATION

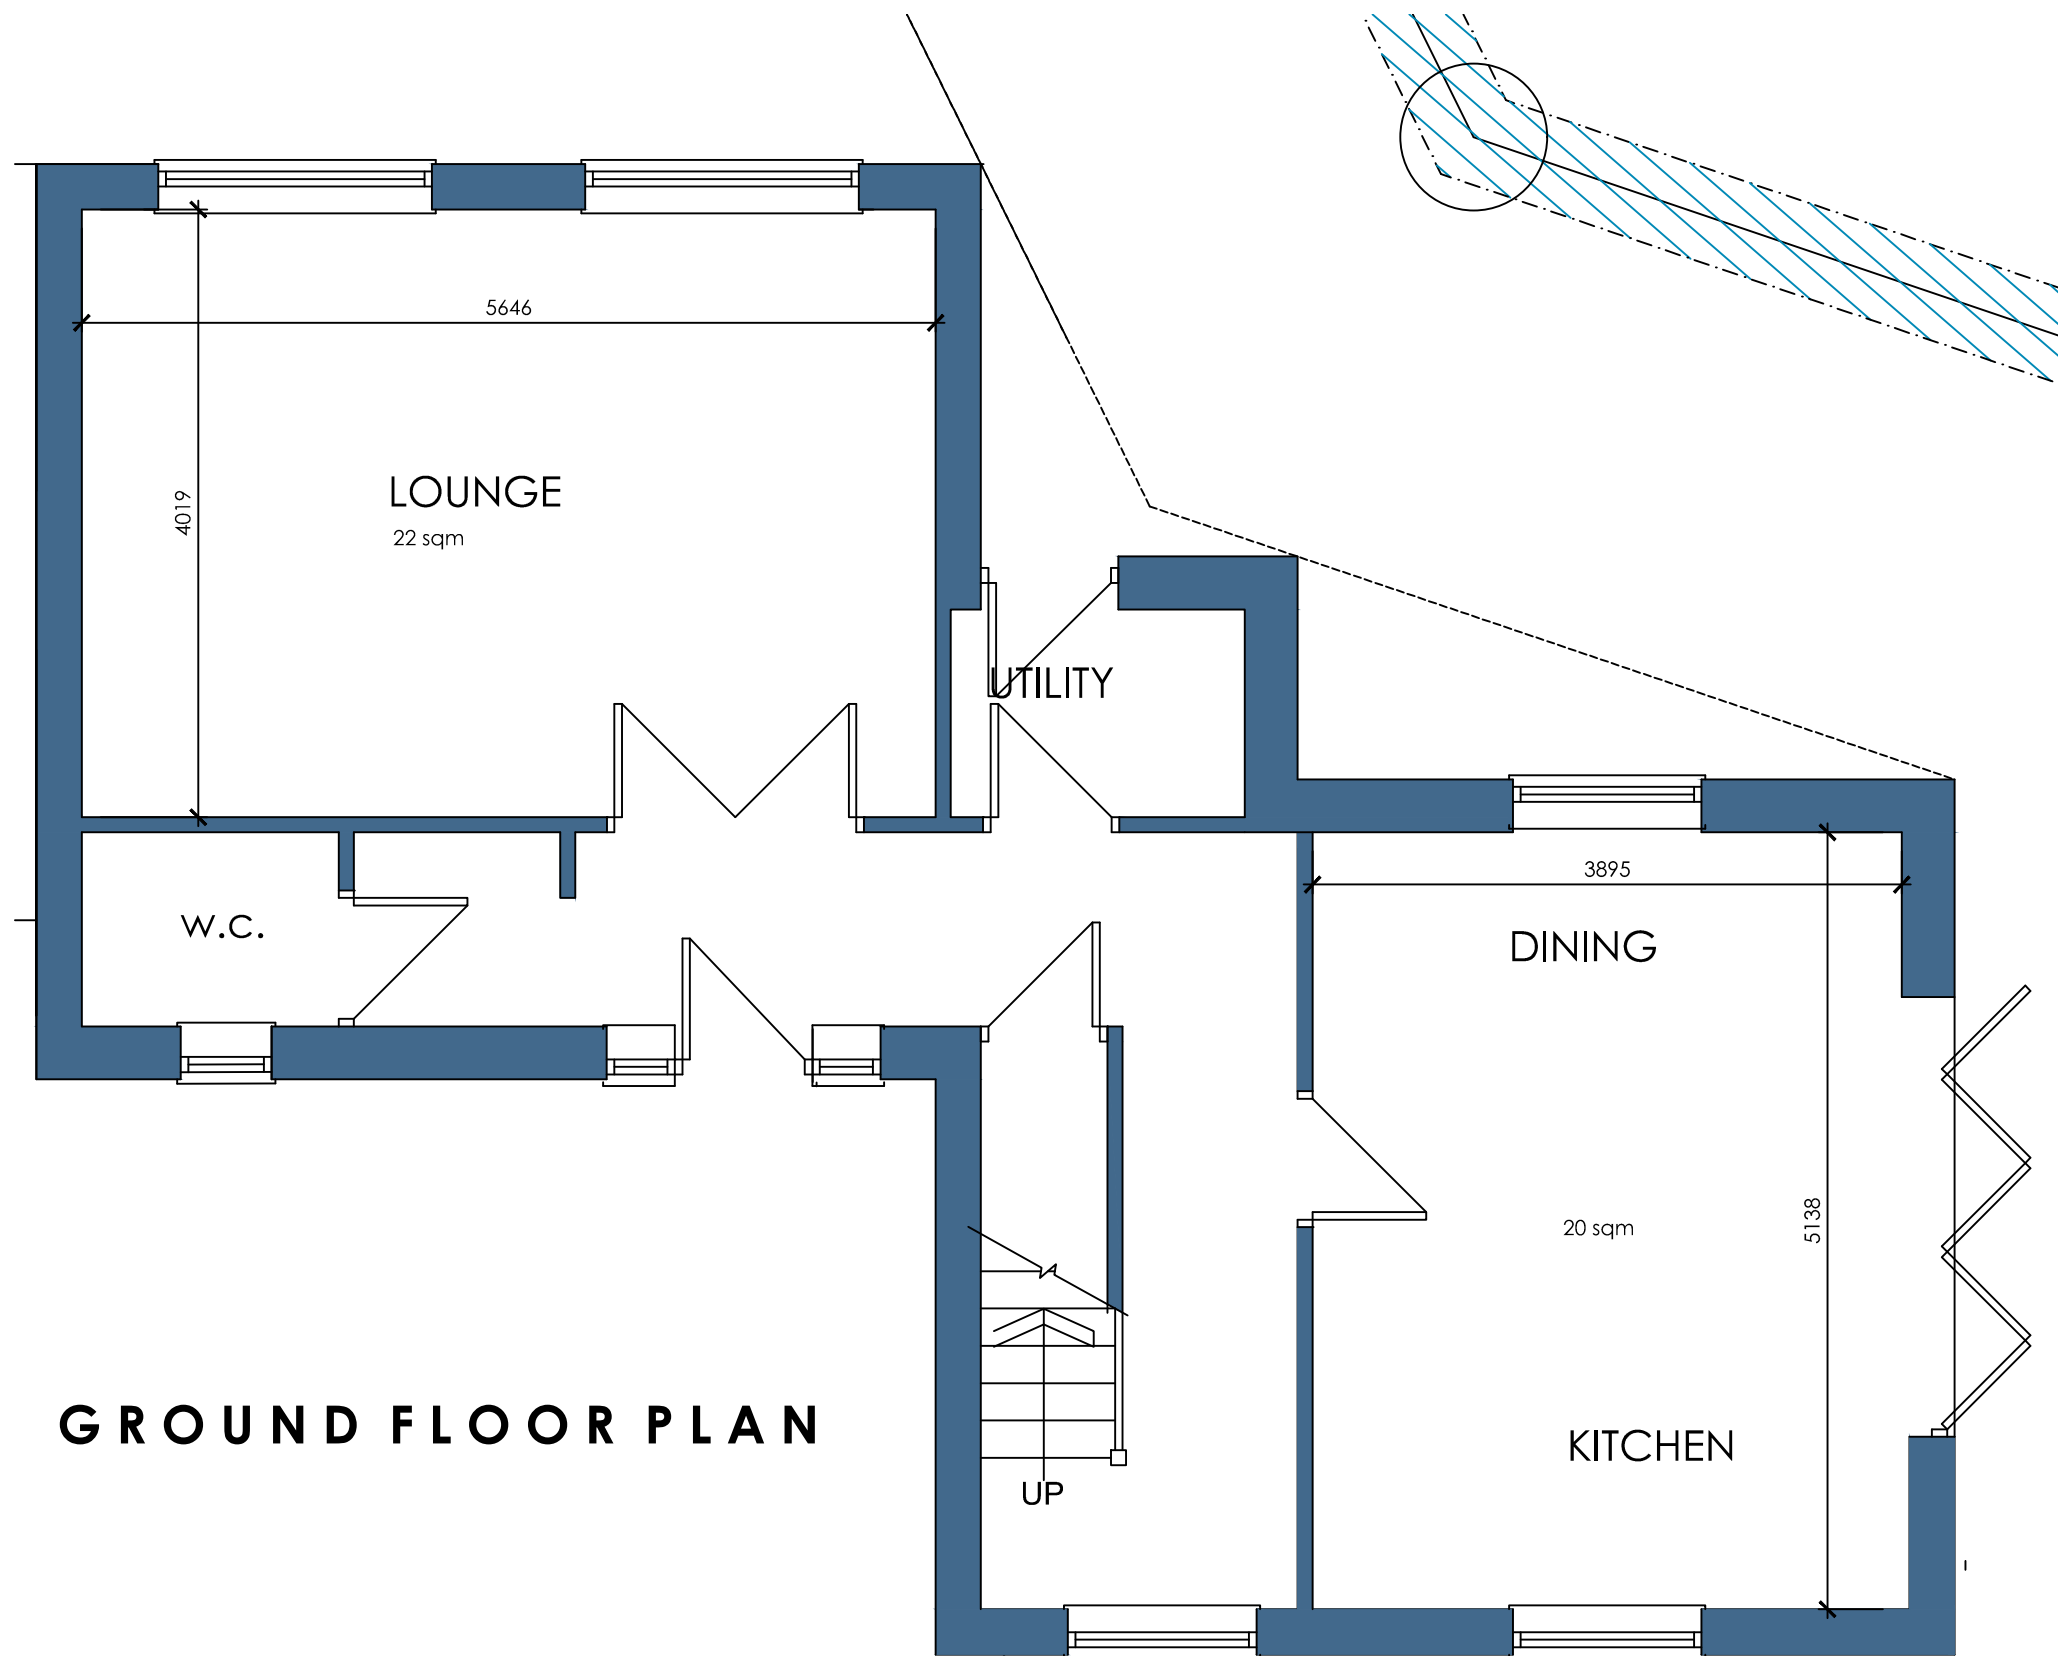

 White Agus PARTNERSHIP			OFFICE ONE 34 VICTORIA ROAD BARNSELEY. S70 2BU			Phone: 01226 208482		
			Email: info@whiteaguspартnership.co.uk Web: www.whiteaguspартnership.co.uk					
ARCHITECTURAL SERVICES								
Project. PROPOSED DWELLING AT SHEFFIELD ROAD, OXSPRING SHEFFIELD				Client. MR SHANE O'KEEFE				
Drawing Title. PLANS AND ELEVATIONS				Date. MAY 2023		Scale. 1:50 & 1:100 @A2		
				Ref. 23-021		Dwg. No. 01		
						Rev. B		
Date	Suffix	Description	Date	Suffix	Description			
27-06-23	A	CULVERT PROPOSAL REVISED						
04-09-23	B	REDESIGN						