




SIDE ELEVATION



FRONT ELEVATION



SIDE ELEVATION

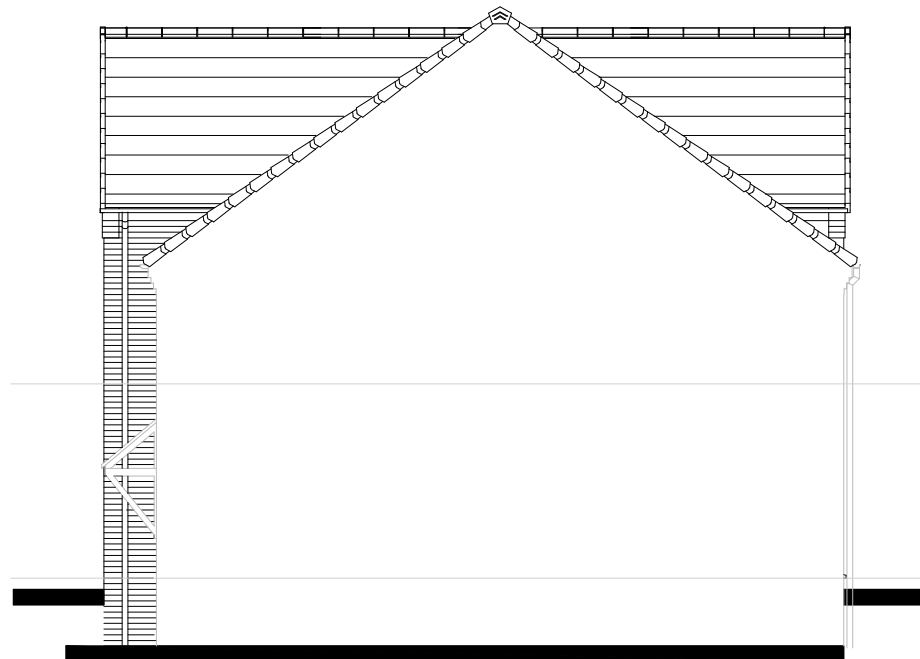

SIDE ELEVATION

FEATURES

- * Flat profile roof tiles.
- * Dry verge detail.
- * UPVC fascia at eaves, with brick corbel to gable in same brick as main elevation
- * Brick soldier course heads.
- * Plain side hung casement windows.
- * Brick soldier course cills.
- * Six panel main entrance door, with lean to canopy over on "gallows brackets"
- * Nine panel garage door
- * Dark brick below DPC.

C01	Issued for Construction	27.05.21
P01	Initial issue	22.04.21
Rev.	Comments	Date

gleeson

Gleeson Homes (Head Office)
Unit 5, Europa Court | Sheffield Business Park | Sheffield |
South Yorkshire | S9 1XE

01142 612900

www.gleesonhomes.co.uk

Project:
**351 House Type
Urban**

Title:
Elevations

Scale: 1:100 @ A3	Date: 22.04.21	Drawn: OS	Checked: GE
----------------------	-------------------	--------------	----------------

Drawing No: 21-351-U-0301	Revision: C01
-------------------------------------	-------------------------