

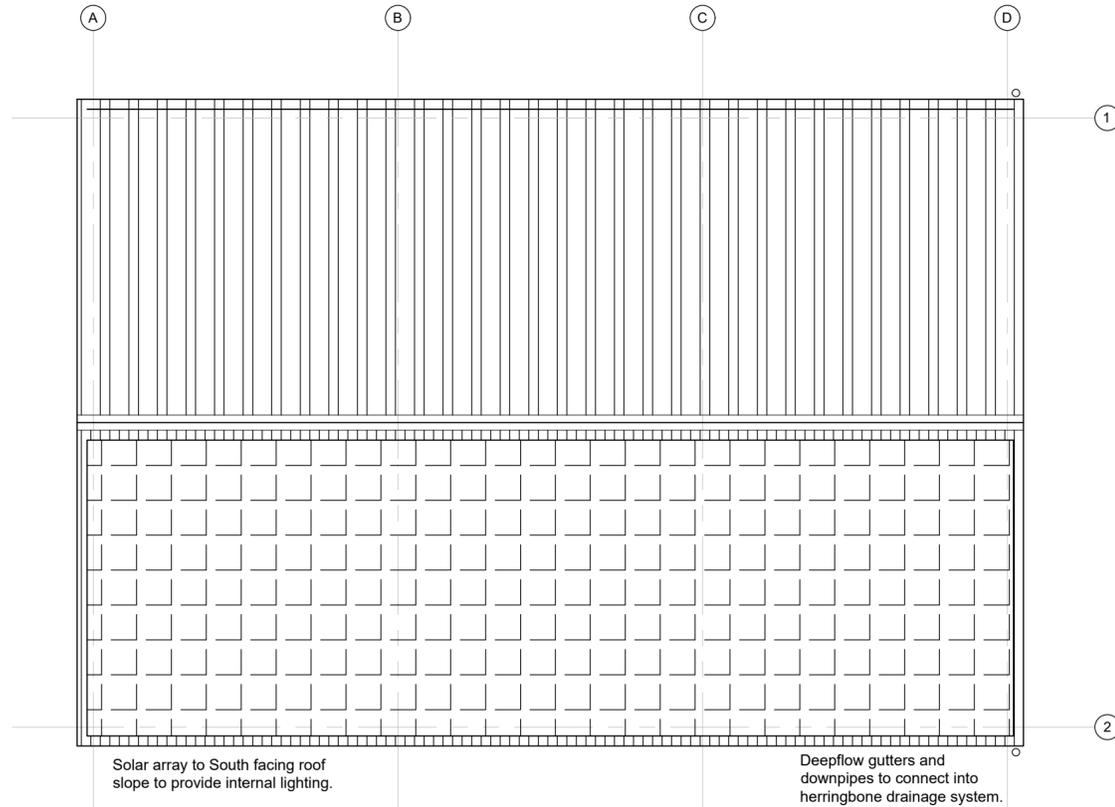


Profiled steel sheeting to roof in Albatross Grey RAL 2408005. 10% of roof area to be translucent roof sheets.

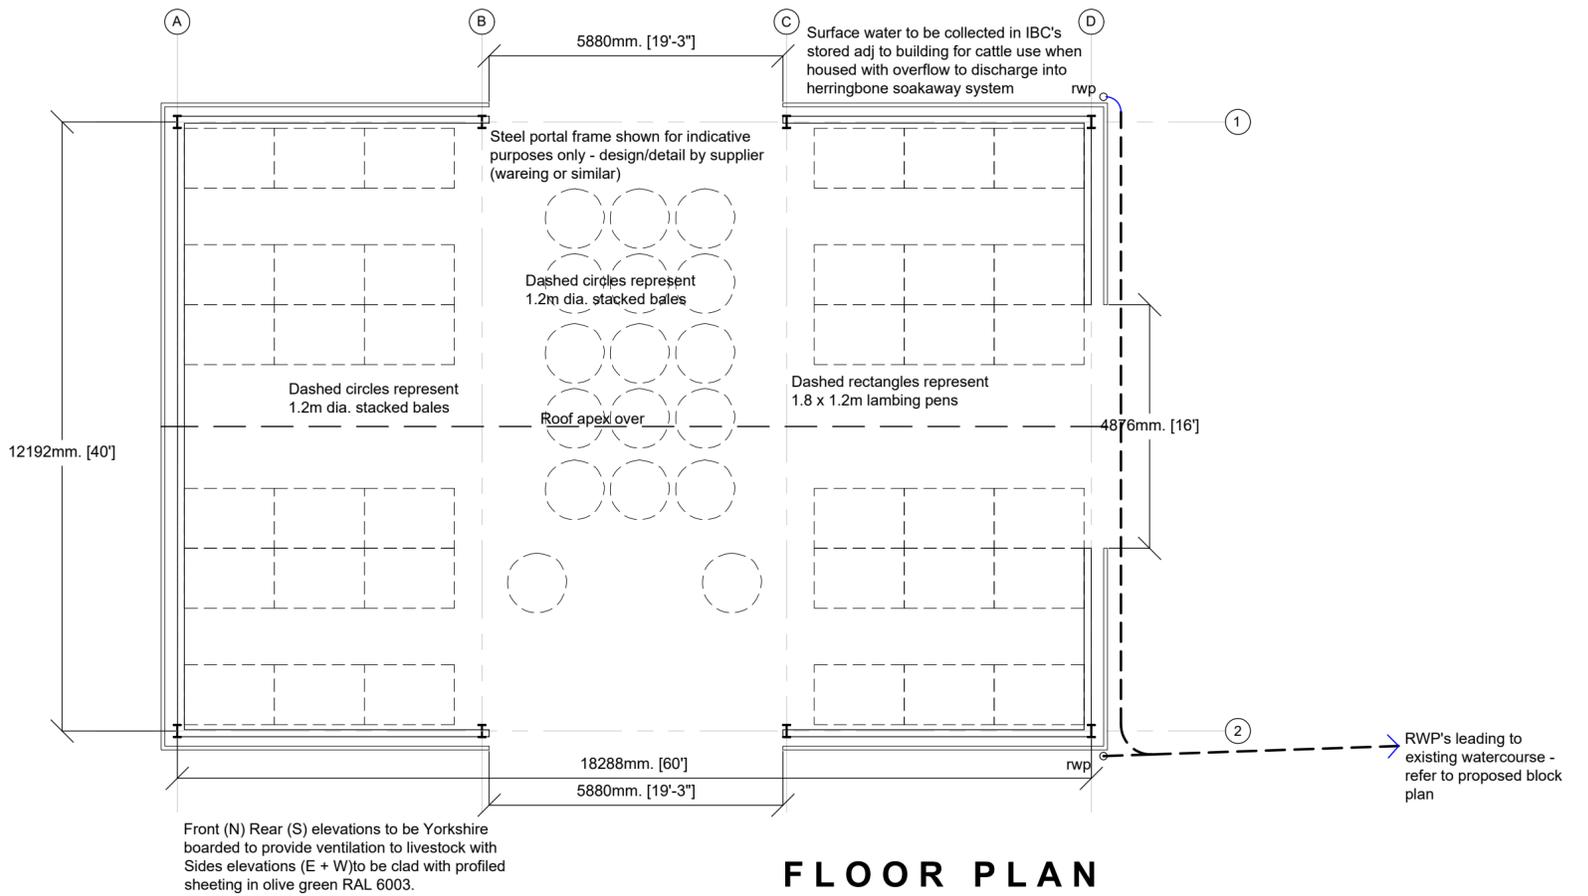

ROOF PLAN

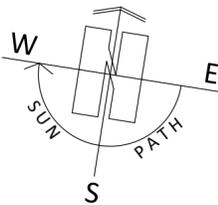

FLOOR PLAN

3 openings into proposed building to enable easy management and segregation of livestock and to aid with ventilation to prevent housed livestock respiratory disease. All openings to have stock gates with galebreaker (or similar) screens over.

ARCHITECTURE | PLANNING | DESIGN

Malkin Farm
 Brow Lane
 Holmfirth
 HD9 2RJ
 07946872499
paul@paulmatthewsarchitectural.co.uk
www.paulmatthewsarchitectural.co.uk

Company Registration Number: 09898149 - Company Registered in England and Wales

Project
 Erection of Agricultural Livestock Building on land to the East of Cat Hill Lane, Hoylandswaine, Sheffield, South Yorkshire, S36.

Client
 Mrs R Smith

Proposed Building Plans

scale 1:100 date 02/2026 sheet size A2 dwg. no. 26/1301/04a