



Drawing No.	Rev No.
MRH003 -006	B

DO NOT SCALE: Contractor to check all dimensions and report any omissions or errors


NOTES

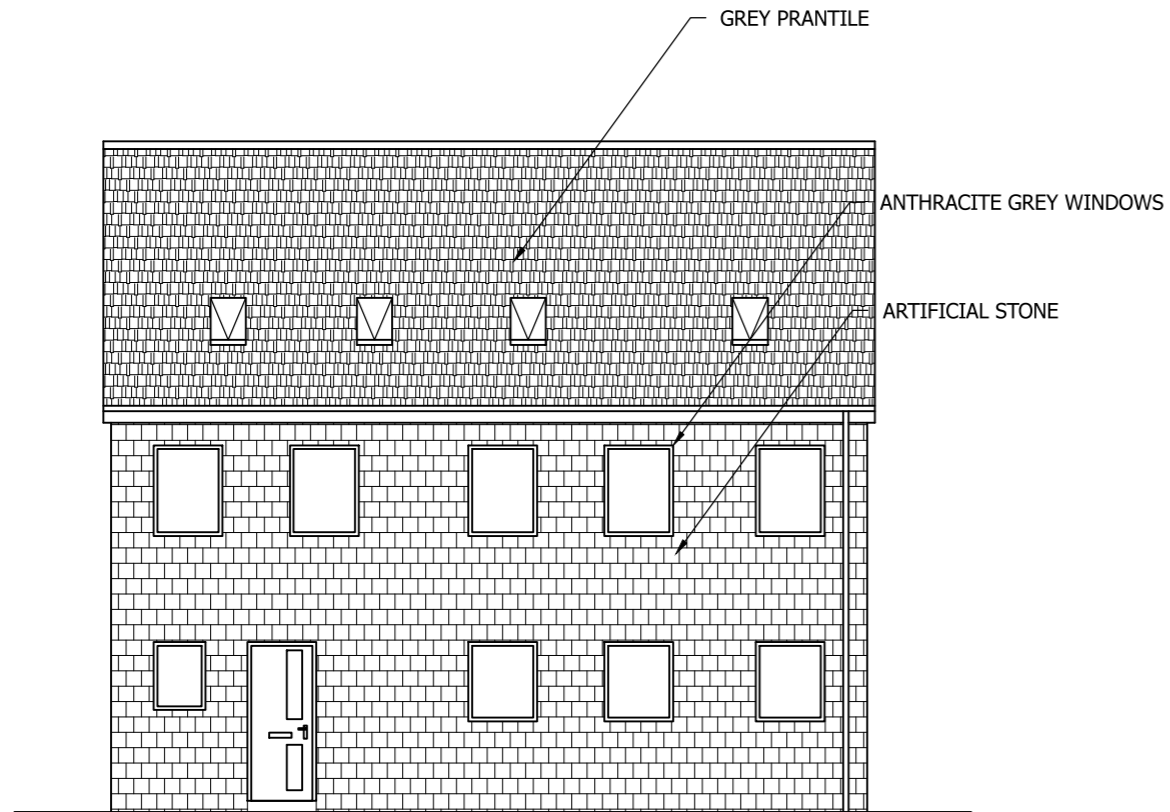


PROPOSED FRONT ELEVATION
SCALE 1:100 AT A3

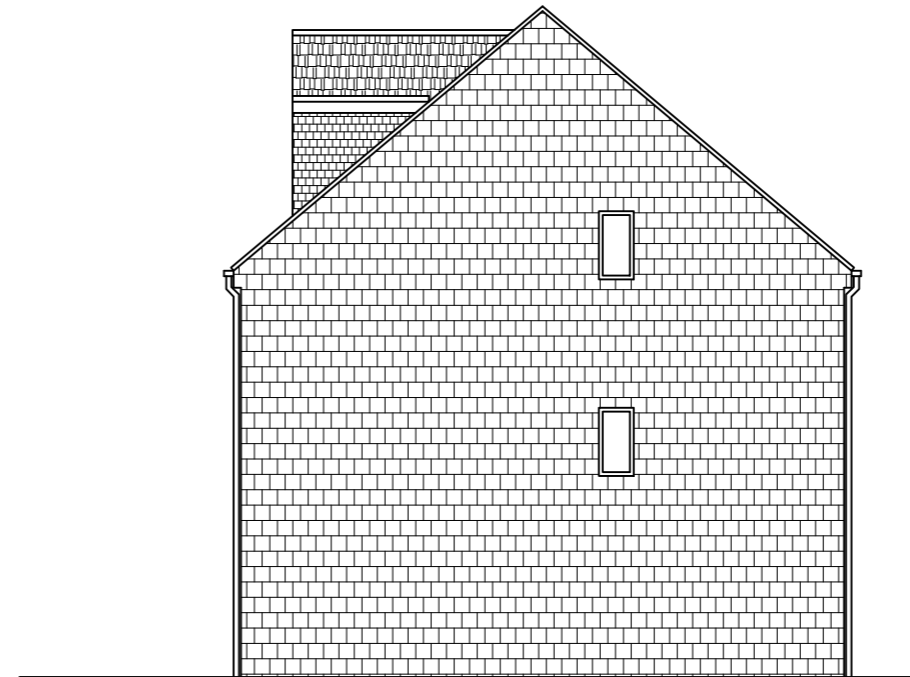

PROPOSED END ELEVATION
SCALE 1:100 AT A3

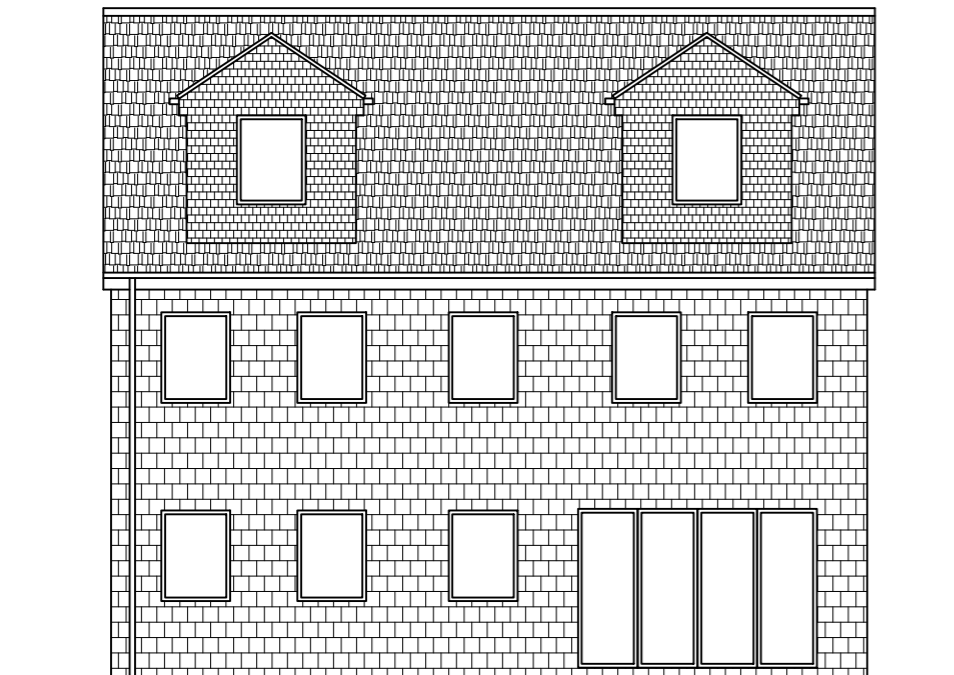

PROPOSED REAR ELEVATION
SCALE 1:100 AT A3

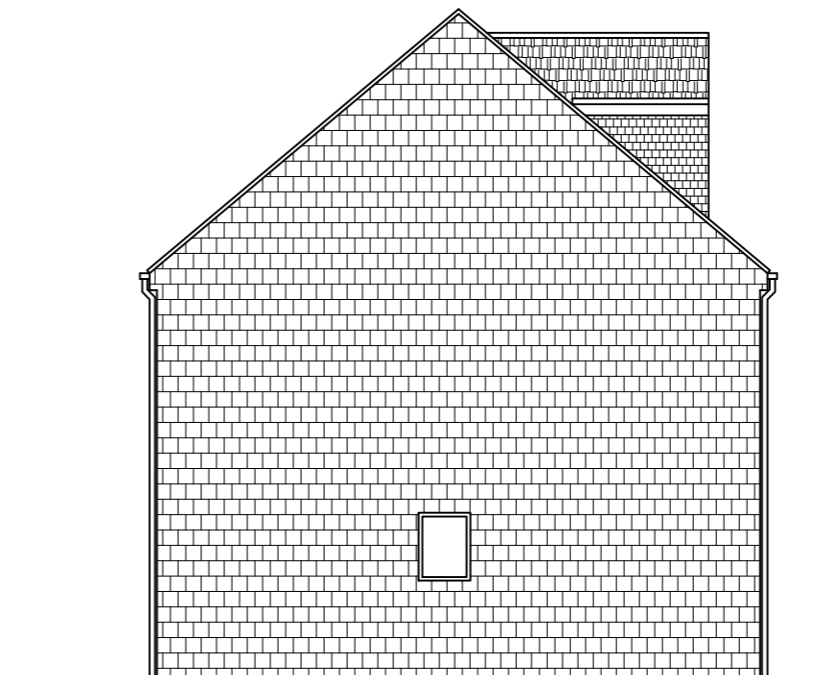

PROPOSED END ELEVATION
SCALE 1:100 AT A3

Rev	Description	By	Chk	App	Date
B	Canopies brick and windows changed	JRB			19/03/26
A	Turning head added	JRB			18/02/26

JRB DESIGNS Ltd
1 Saville Road
Cudworth
Barnsley
S72 8LT
Tel: 01226 383542
Fax: 01226 380078
Mob: 07970 541192
Email: john@jrbdesigns.co.uk

This drawing is copyright. © jrbdesigns Ltd.

Client
HOLCON GROUP

Drawing Title
PROPOSED ELEVATIONS 4 & 5

Address
**LAND OFF ACORN WAY
GRIMETHORPE
BARNSELY**

Project Title:
**PROPOSED NEW HOUSING
DEVELOPMENT**

Purpose of Issue:
PLANNING

Drawing Status
FIRST ISSUE

Scale at A3 AS SHOWN	Drawn By JRB	Date 15/01/2026
Checked By	Date 15/01/2026	Approved By Date 15/01/2026

Project No. MRH003	Drawing No. 006	Revision B
------------------------------	---------------------------	----------------------

APPROVAL INFORMATION TENDER CONTRACT CONSTRUCTION