



GENERAL NOTES

Do NOT scale from this drawing. Use dimensions illustrated only. All dimensions and levels are in millimeters. All dimensions and levels shall be verified on site before proceeding with works.
The Architect must be notified of any discrepancy.


This drawing is the property of Stem Architects Ltd. Copyright is reserved by them and the drawing issued on the condition that it is not copied, reproduced, retained or disclosed to any unauthorised person, either wholly or in part without the consent in writing of Stem Architects Ltd

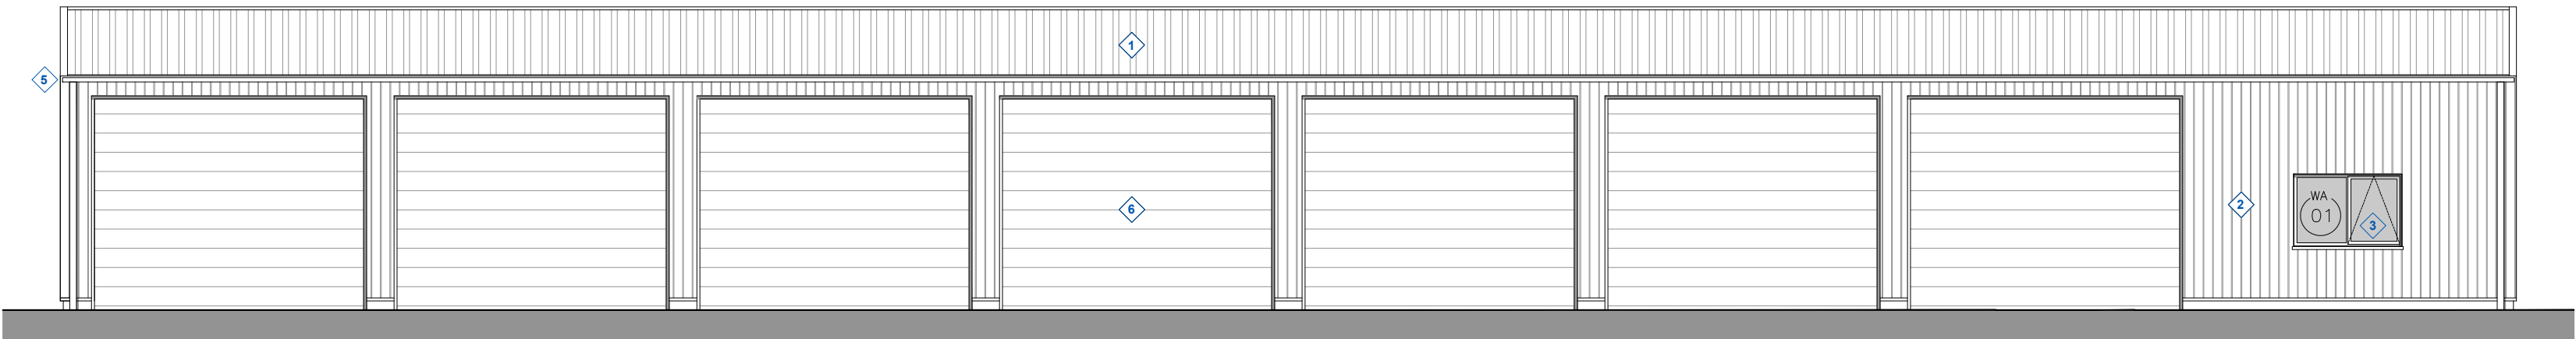


WEST ELEVATION

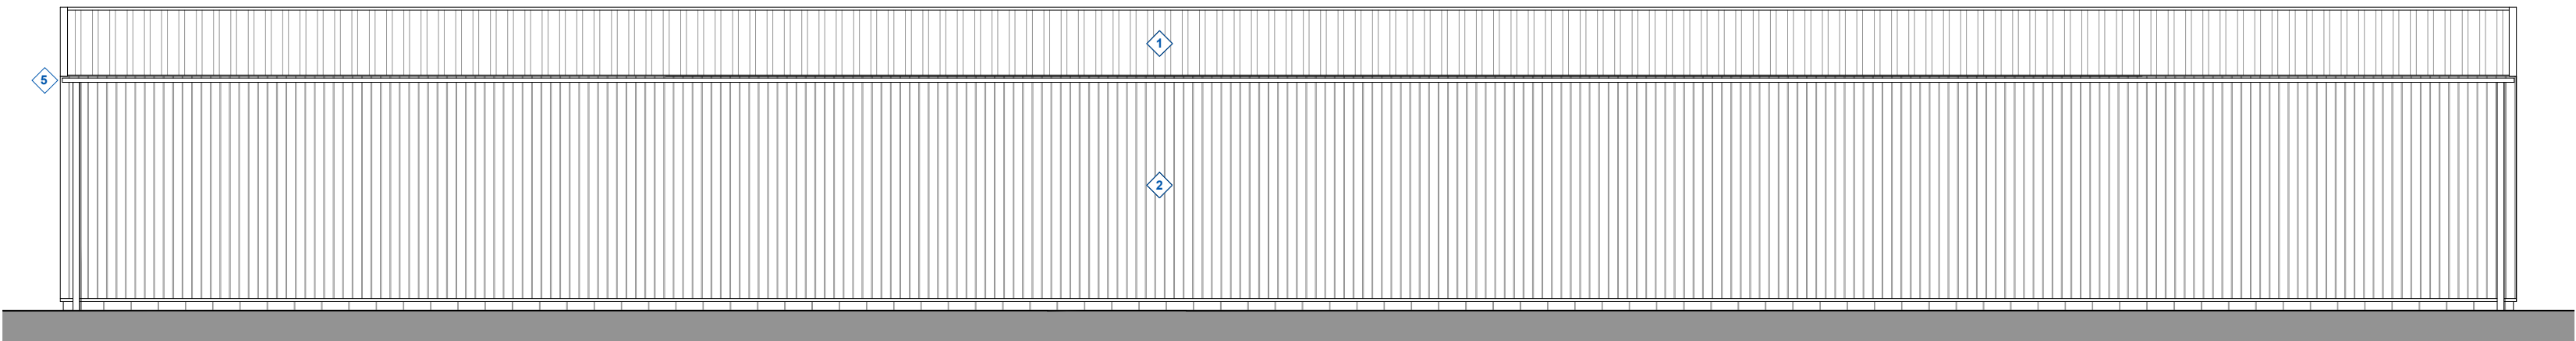

EAST ELEVATION

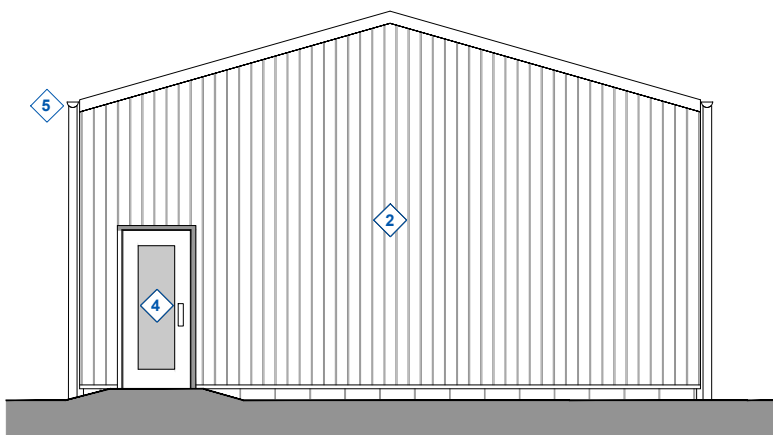

SOUTH ELEVATION

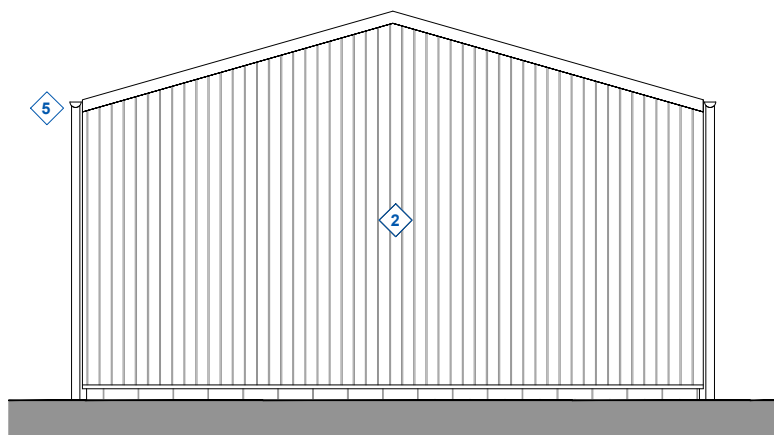

NORTH ELEVATION

- 1 = Existing metal profile sheet roof to be retained
- 2 = Existing green vertical timber cladding to be retained and extended to lower section of blockwork
- 3 = New and existing windows units to be replaced with new aluminium framed glazed units
- 4 = New and existing door units to be replaced with new aluminium framed units (glazed as required)
- 5 = New Metal Rainwater goods to match existing buildings
- 6 = New Galvanized Industrial Roller Shutters

Description	Date	Drwn
-------------	------	------

CLIENT **Barnsley College**

ADDRESS **Church Street**

Barnsley

South Yorkshire

stem Architects Ltd
22 Brayford Wharf North
Lincoln
LN1 1BN
info@stemarchitects.co.uk
+44 (0)1522 515900
stemarchitects.co.uk

Lincoln Hull

PROJECT: **Wigfield Farm, Barnsley**

No. **COM_534**

DWG TITLE: **Tractor Shed GA Elevations**

DWG No. **2220** REV *****

DRWN BY. **BSC** CHECKED BY. **MT**

SCALE: A2@ 1:100 DATE **01/02/22**

STATUS: **Construction**