




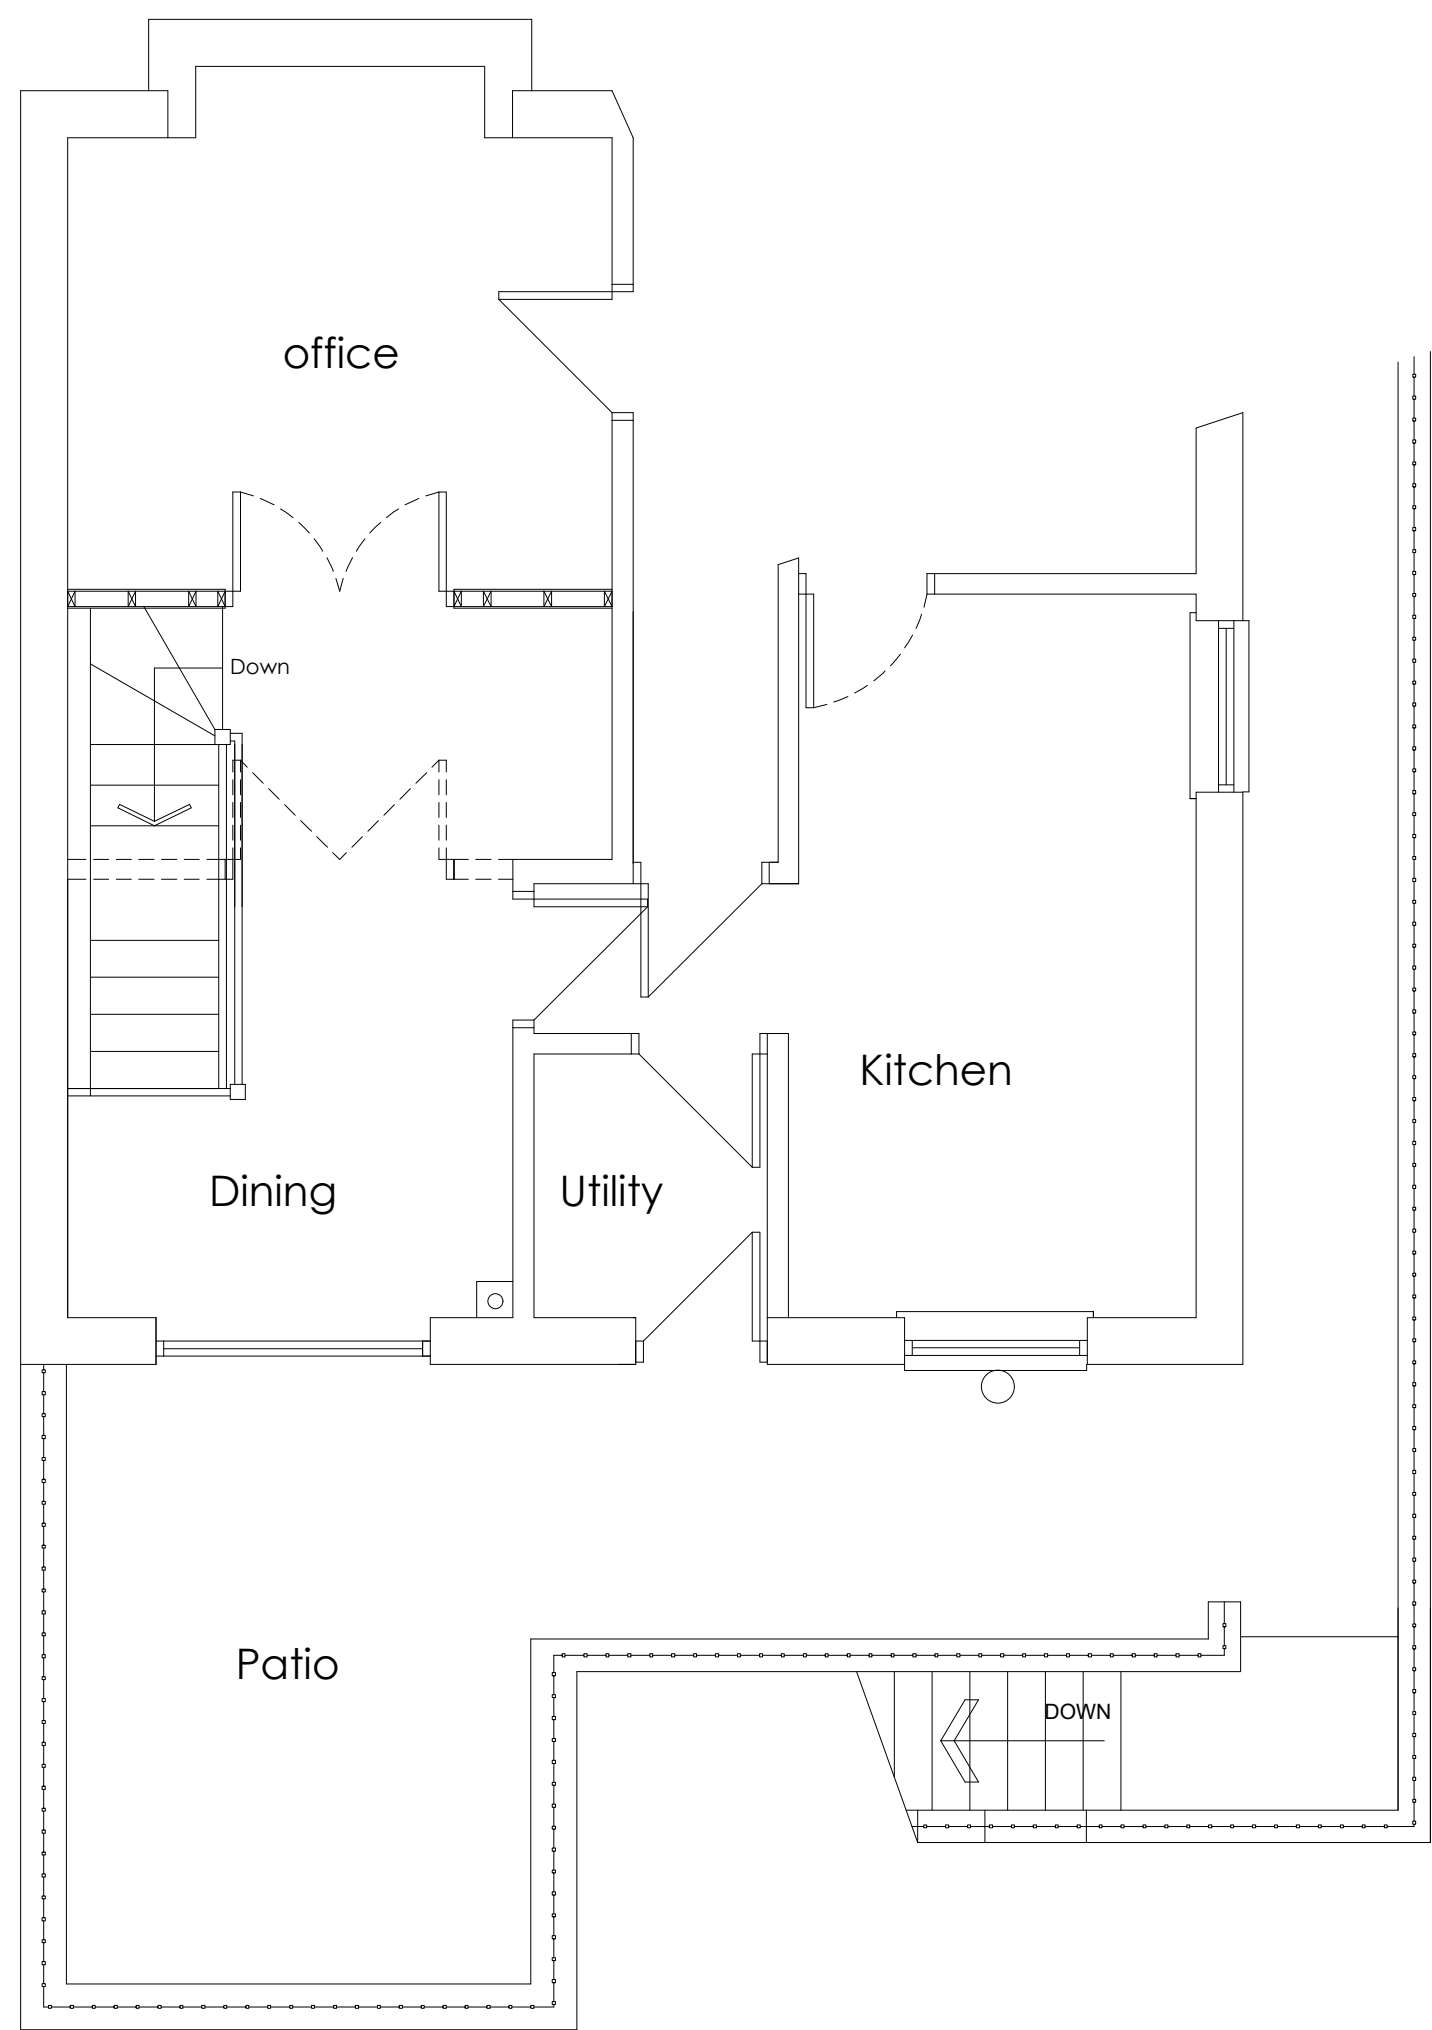


PROPOSED UPPER GROUND FLOOR
SCALE 1:50

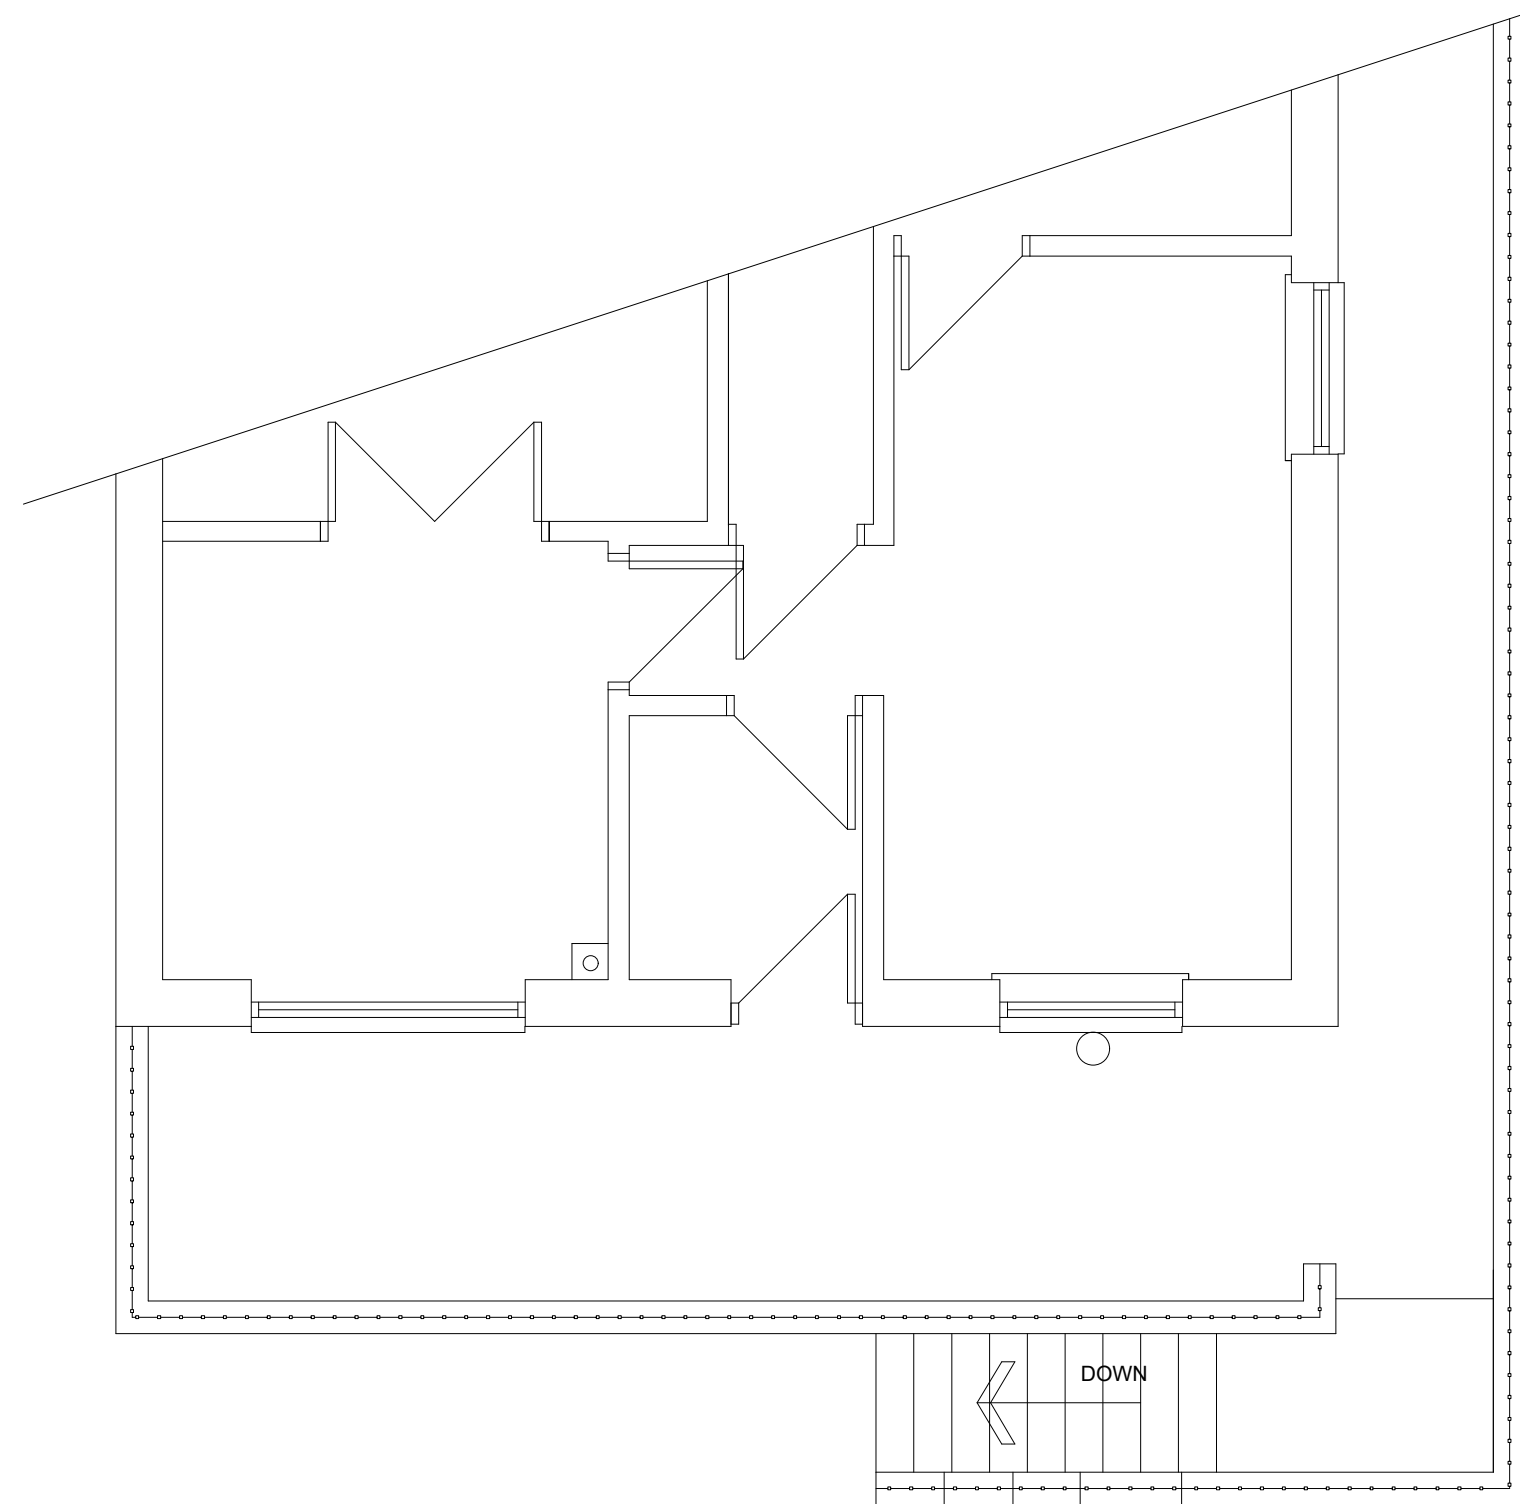

EXISTING UPPER GROUND FLOOR
SCALE 1:50

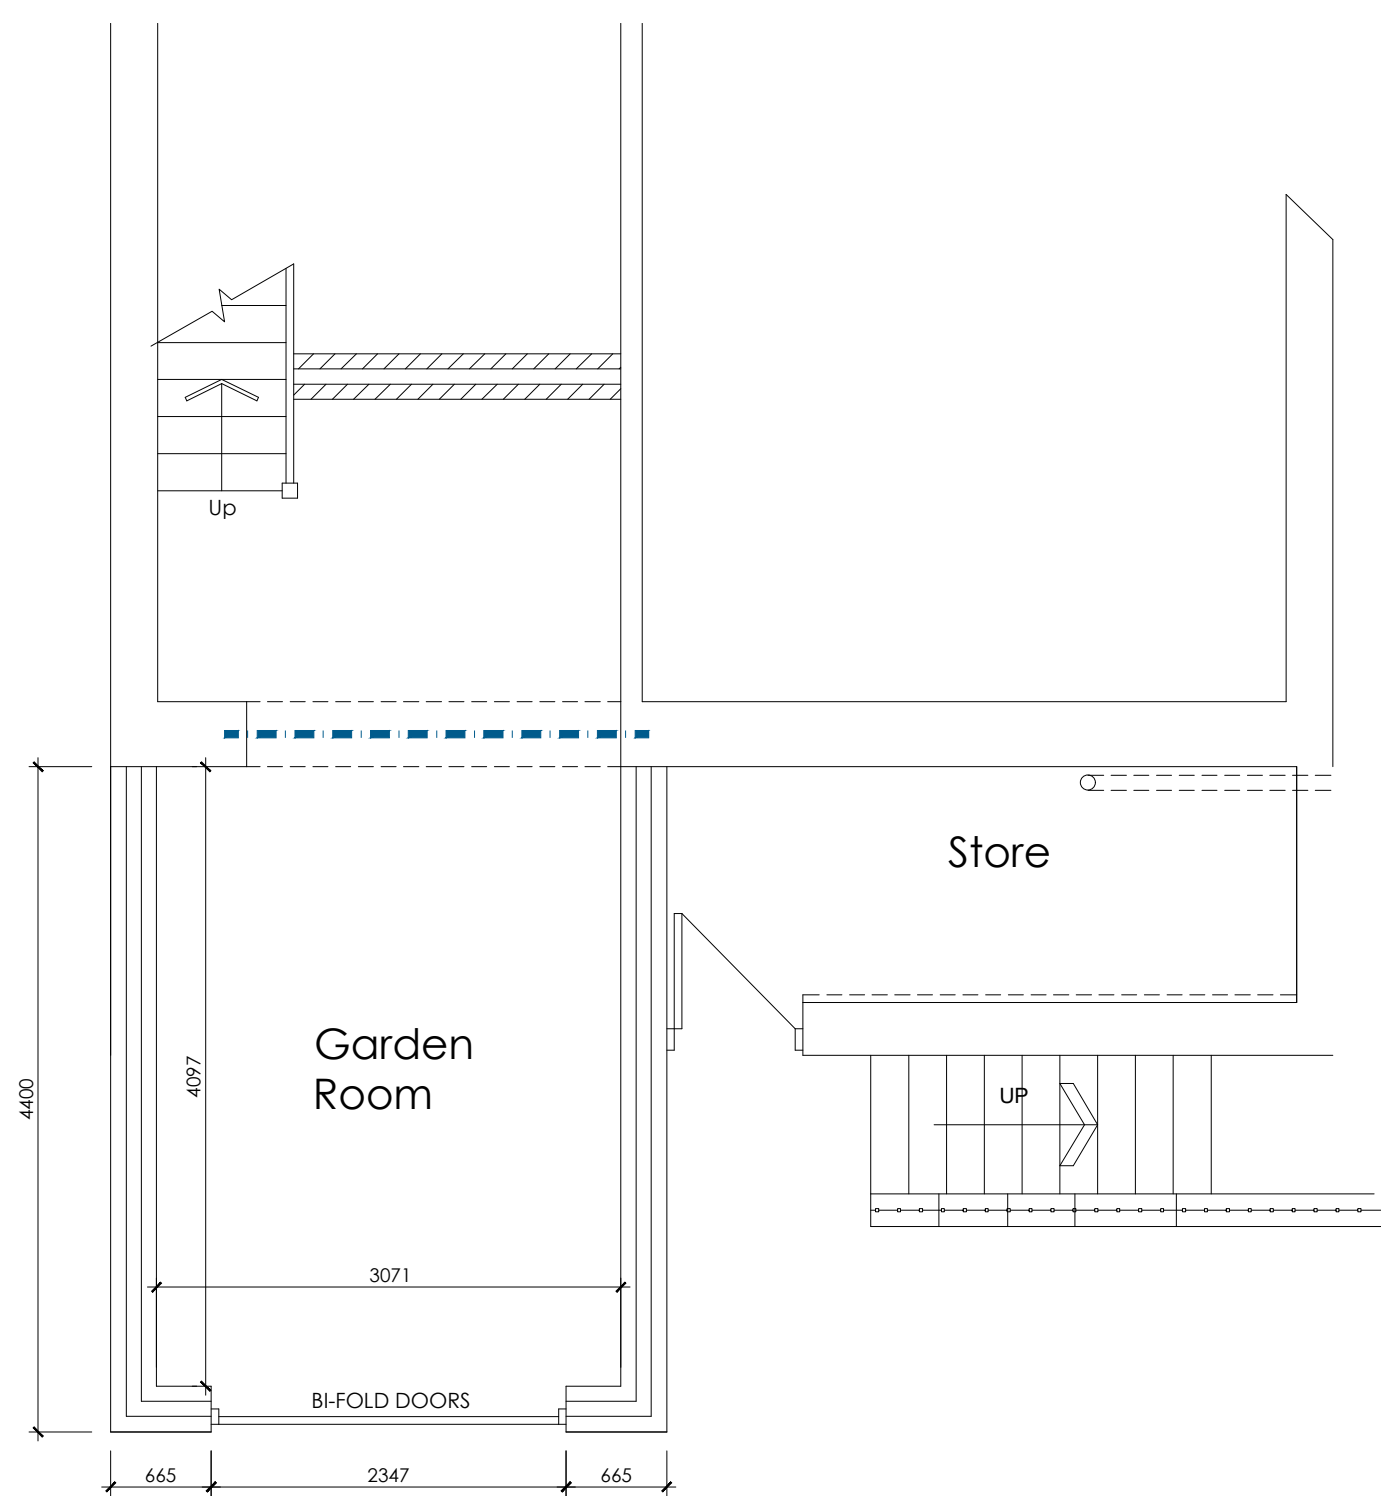


PROPOSED LOWER GROUND FLOOR
SCALE 1:50

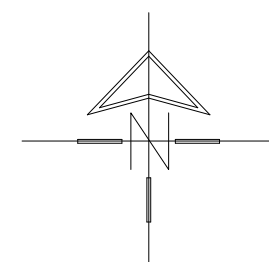


LOCATION PLAN
SCALE 1:1250




BLOCK PLAN
SCALE 1:500

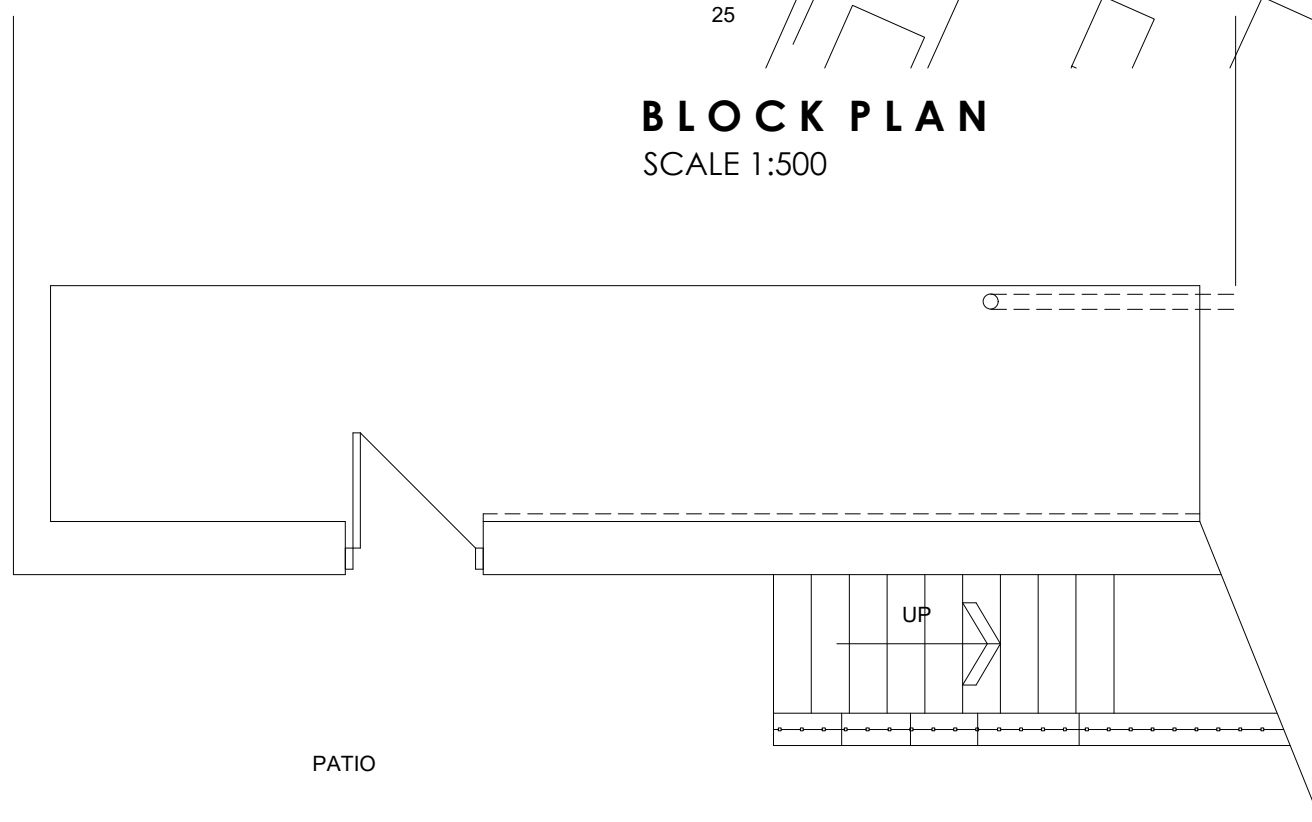


EXISTING LOWER GROUND FLOOR
SCALE 1:50

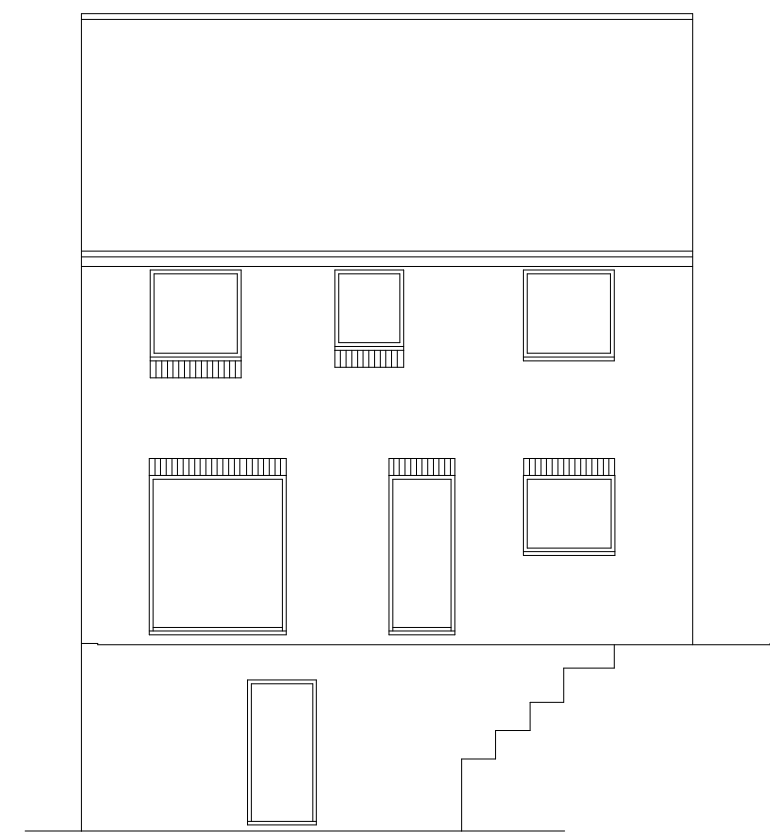


EXISTING REAR ELEVATION
SCALE 1:100

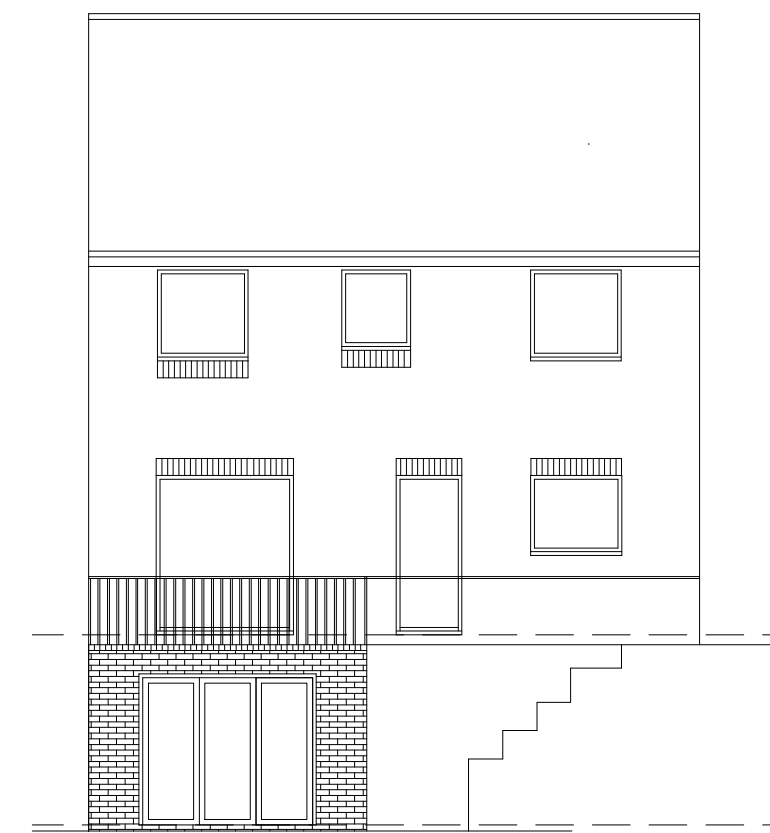


PROPOSED REAR ELEVATION
SCALE 1:100

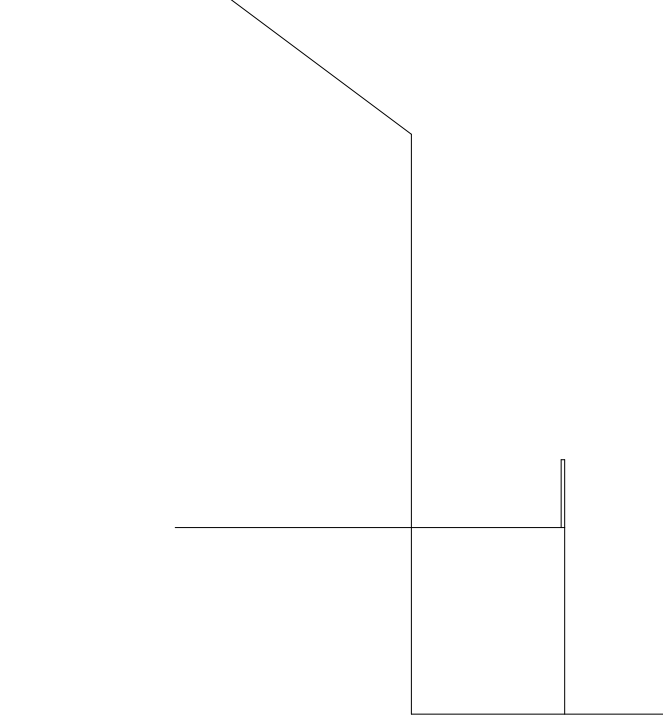


EXISTING SIDE ELEVATION
SCALE 1:100

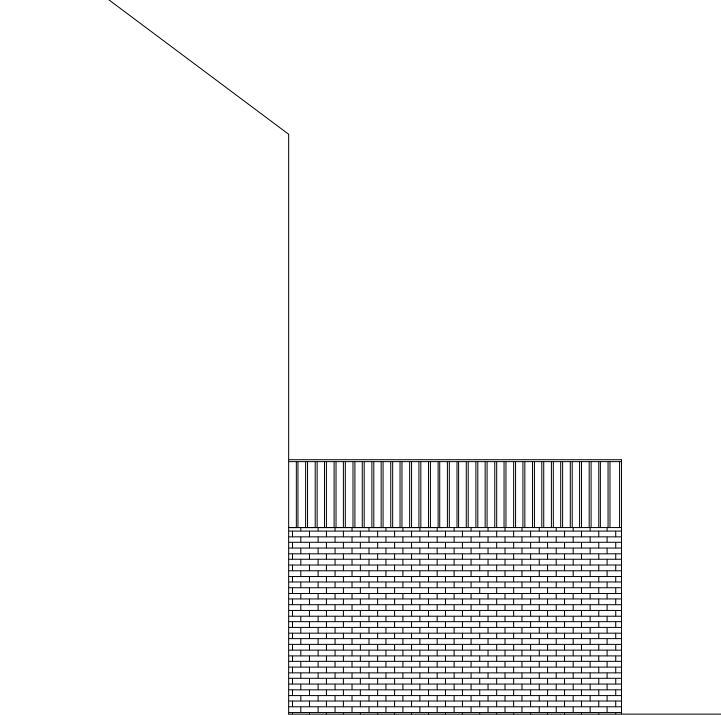

PROPOSED SIDE ELEVATION
SCALE 1:100

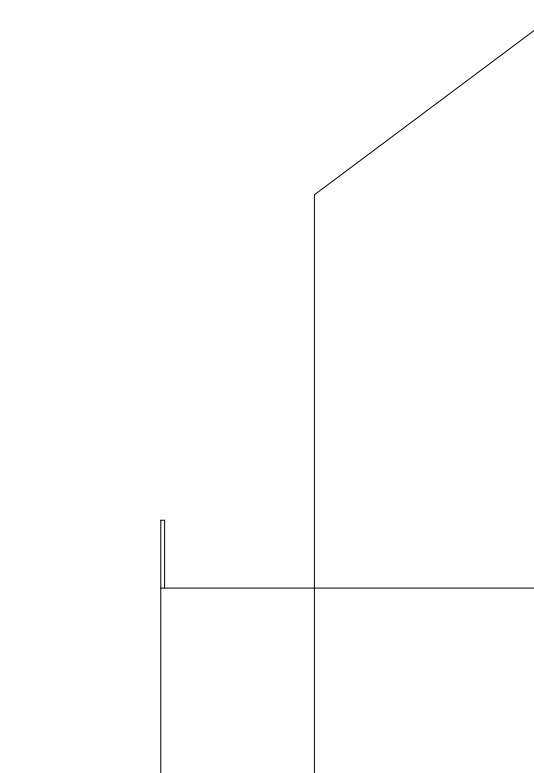

EXISTING SIDE ELEVATION
SCALE 1:100

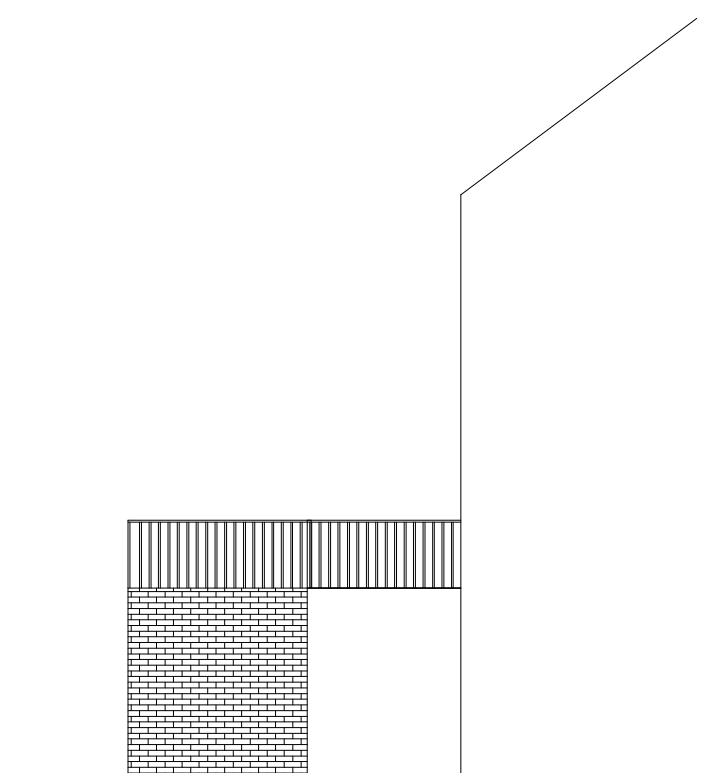

PROPOSED SIDE ELEVATION
SCALE 1:100

			8 MORSTON BUSINESS PARK, WHALEY ROAD, BARUGH GREEN, BARNSELEY. S75 1HQ			Phone: 01226 208482 Fax: 01226 283030						
ARCHITECTURAL SERVICES AND SURVEYORS						Email: info@whiteaguspartnership.co.uk Web: www.whiteaguspartnership.co.uk						
Project. PROPOSED REAR EXTENSION AT 56 ST ANDREWS DRIVE BARNSELEY, S75 5LX						Client. MR P. COVERDALE						
						Date. JAN 2019			Scale. 1:50 @ A1			
									Ref. 14-027		Dwg. No. 03	Rev.
Drawing Title. PLANS & ELEVATIONS												
Date	Suffix	Description				Date	Suffix	Description				