




79 HUDDERSFIELD ROAD

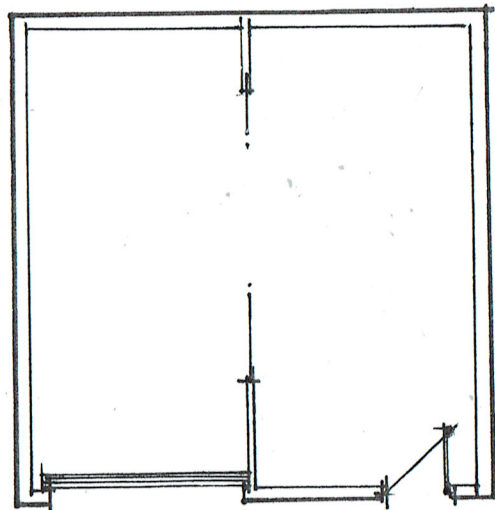


GARAGE/STORE  
LAYOUT

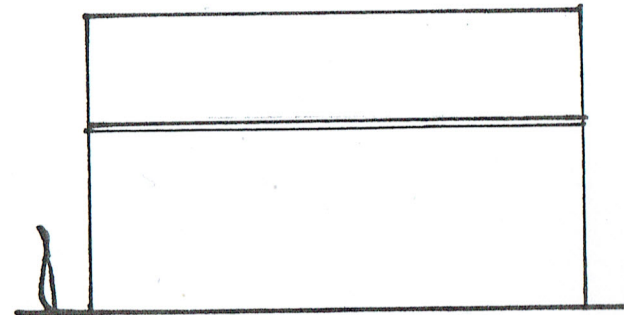


SIDE ELEVATION

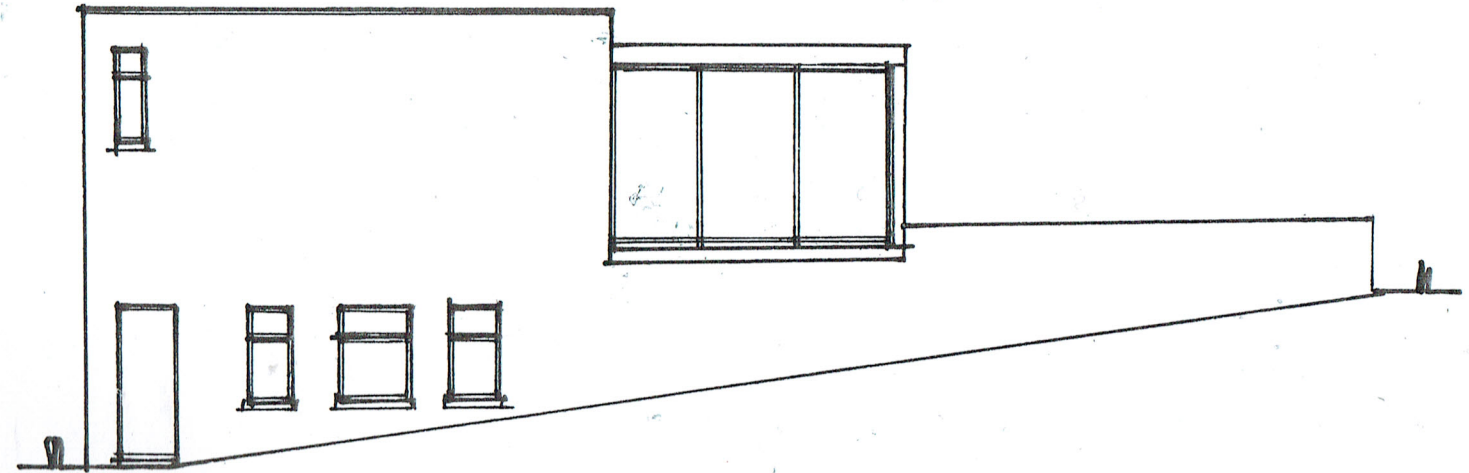


SIDE PROPOSED

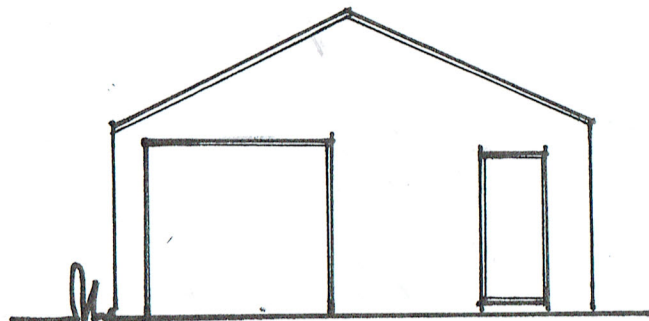


FRONT ELEVATION

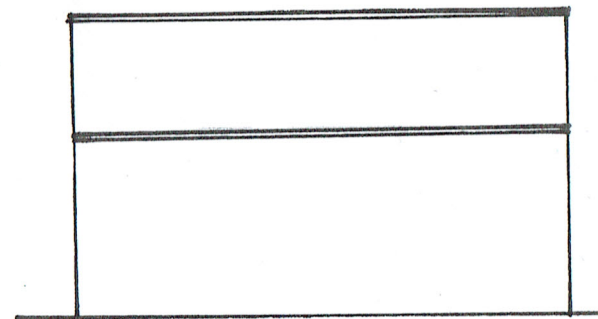

SIDE ELEVATION

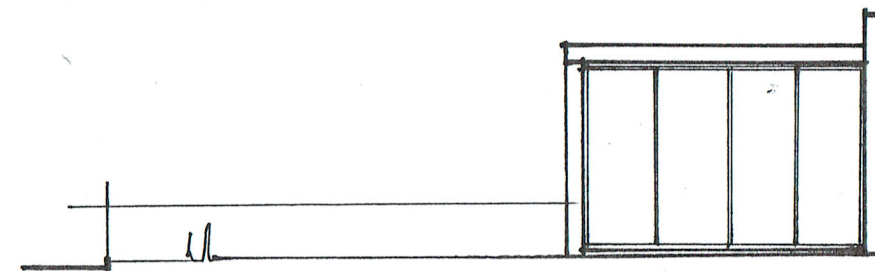

SIDE PROPOSED

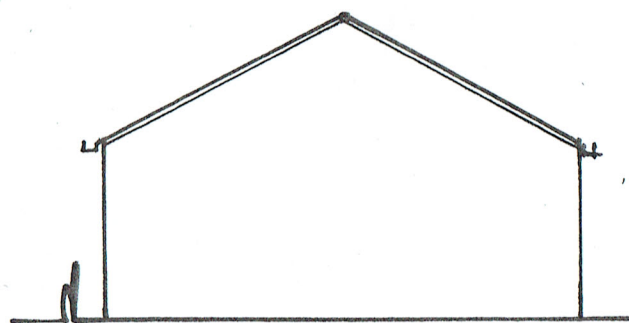

REAR ELEVATION

SCALE 1:100