



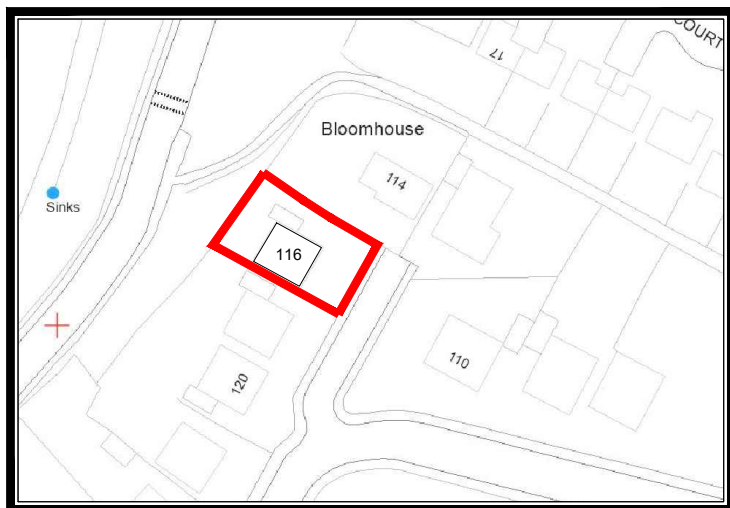

SITE LOCATION PLAN

Scale: 1:1250

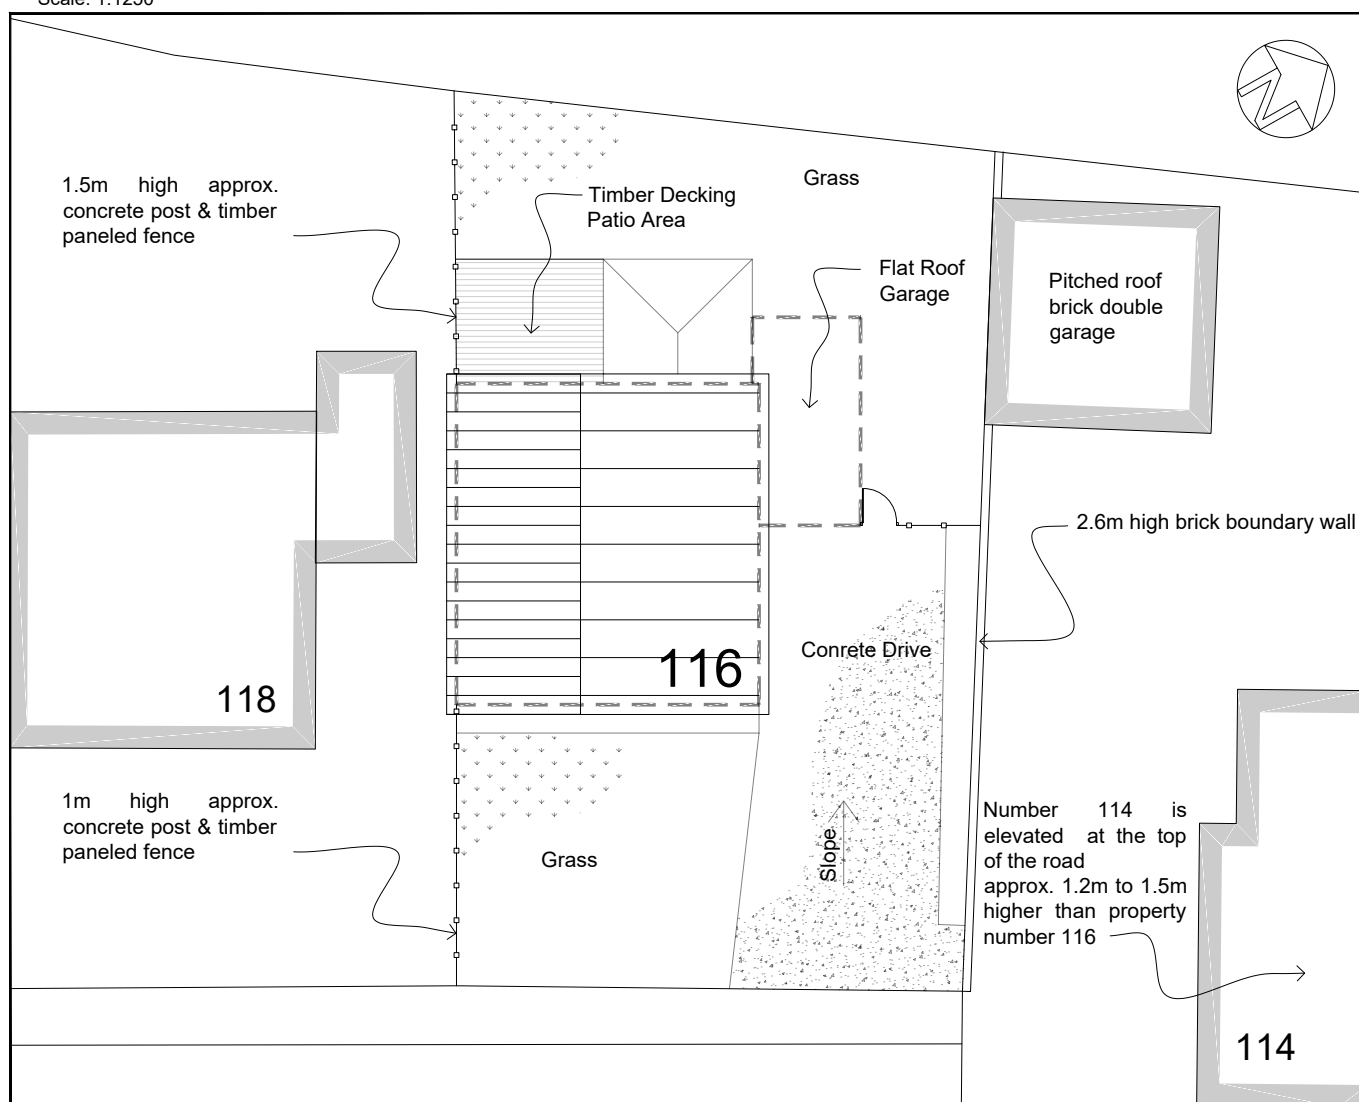

SITE PLAN

Scale: 1:200

Rev: Date: Description: By:

PLANNING

EXISTING

CLIENT:
Mr M Hardware

PROJECT: Proposed two storey side extension
and associated works

DWG OF:
Site & Location Plan

SITE ADDRESS: 116 Kingsway, Mapplewell,
Barnsley S75 6EA

Drawn by: SH	Scale: As Shown	Date: 04/07/2019
Dwg No: 1901_101	rev	

A4 Sheet

© Copyright Draw it 2019