

SITE PLAN 1:500



LOCATION PLAN 1:1250




Coda Studios Ltd
 Hope Works, 25 Mowbray St, Sheffield, S3 8EL
 t:0114 279 6003 f: 0114 279 6004
 e:information@codastudios.co.uk

DRAWN	CHECKED	DATE	SCALE	REVISION
AH	DC	04/13	1:500/1:1250	-

Client	Mr Kieron Armstrong
Job	CITRUS-OFFICE
Title	LOCATION & SITE PLAN
Dwg. No.	2079-001

© COPYRIGHT EXISTS ON THE DESIGNS AND INFORMATION SHOWN ON THIS DRAWING
 The Contractor must verify all dimensions on site before making shop drawings
 or commencing work of any kind. No dimensions to be scaled from this drawing.
 Architect to be notified of any discrepancies in dimensions immediately.

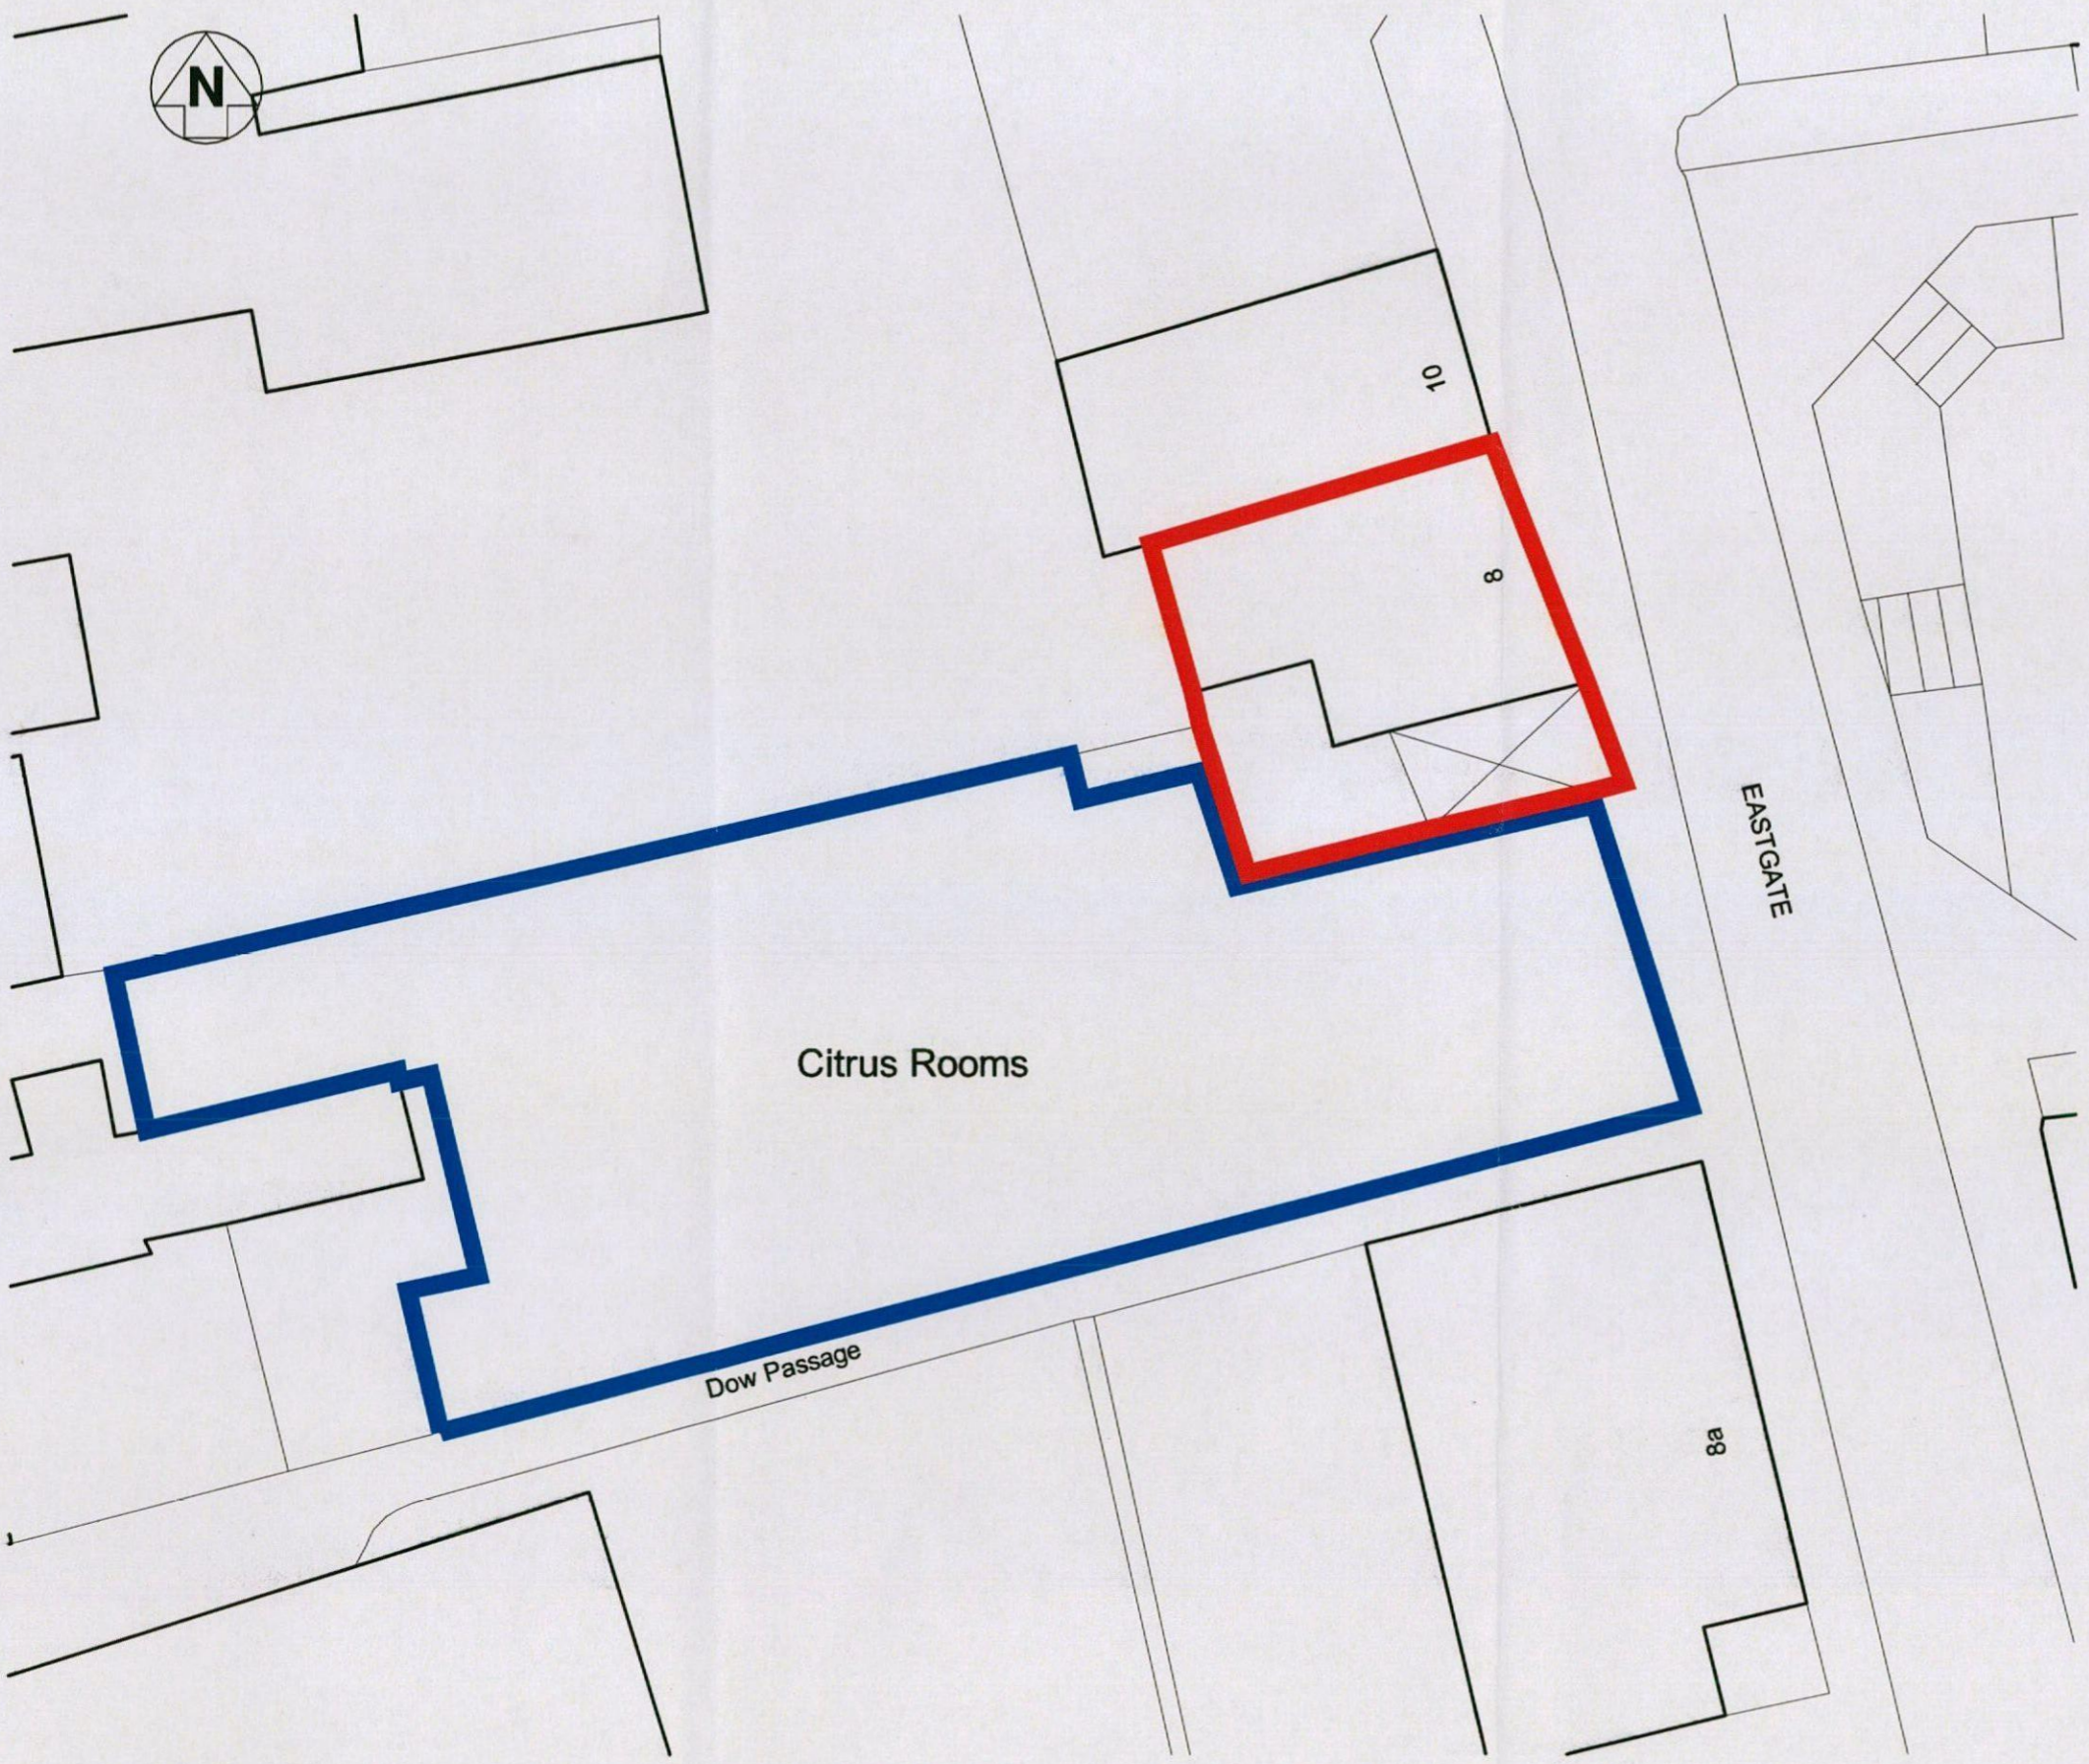

SITE PLAN 1:200

codh				
DRAWN	CHECKED	DATE	SCALE	REVISION
AH	DC	04/13	1:200	-

Coda Studios Ltd
 Hope Works, 25 Mowbray St, Sheffield, S3 8EL
 t:0114 279 6003 f: 0114 279 6004
 e:information@codastudios.co.uk

Client	Mr Kieron Armstrong
Job	CITRUS-OFFICE
Title	BLOCK SITE PLAN
Dwg. No.	2079-004

© COPYRIGHT EXISTS ON THE DESIGNS AND INFORMATION SHOWN ON THIS DRAWING
 The Contractor must verify all dimensions on site before making shop drawings
 or commencing work of any kind. No dimensions to be scaled from this drawing.
 Architect to be notified of any discrepancies in dimensions immediately.