


GROUND FLOOR PLAN



BASEMENT FLOOR PLAN

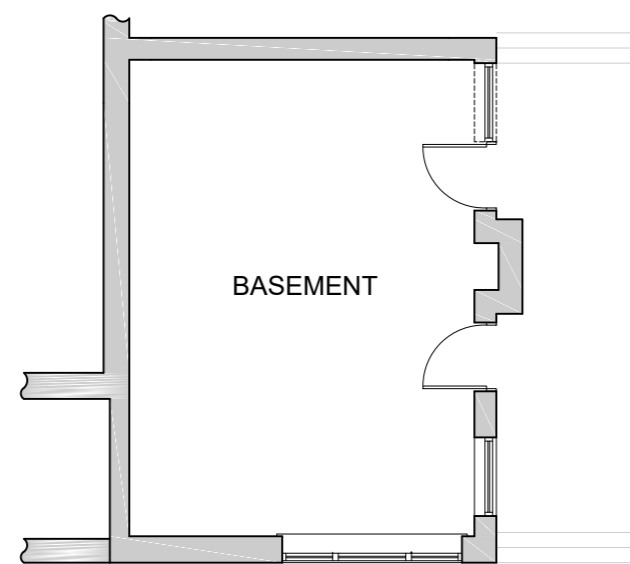


FRONT ELEVATION




SIDE ELEVATION (R)



REAR ELEVATION

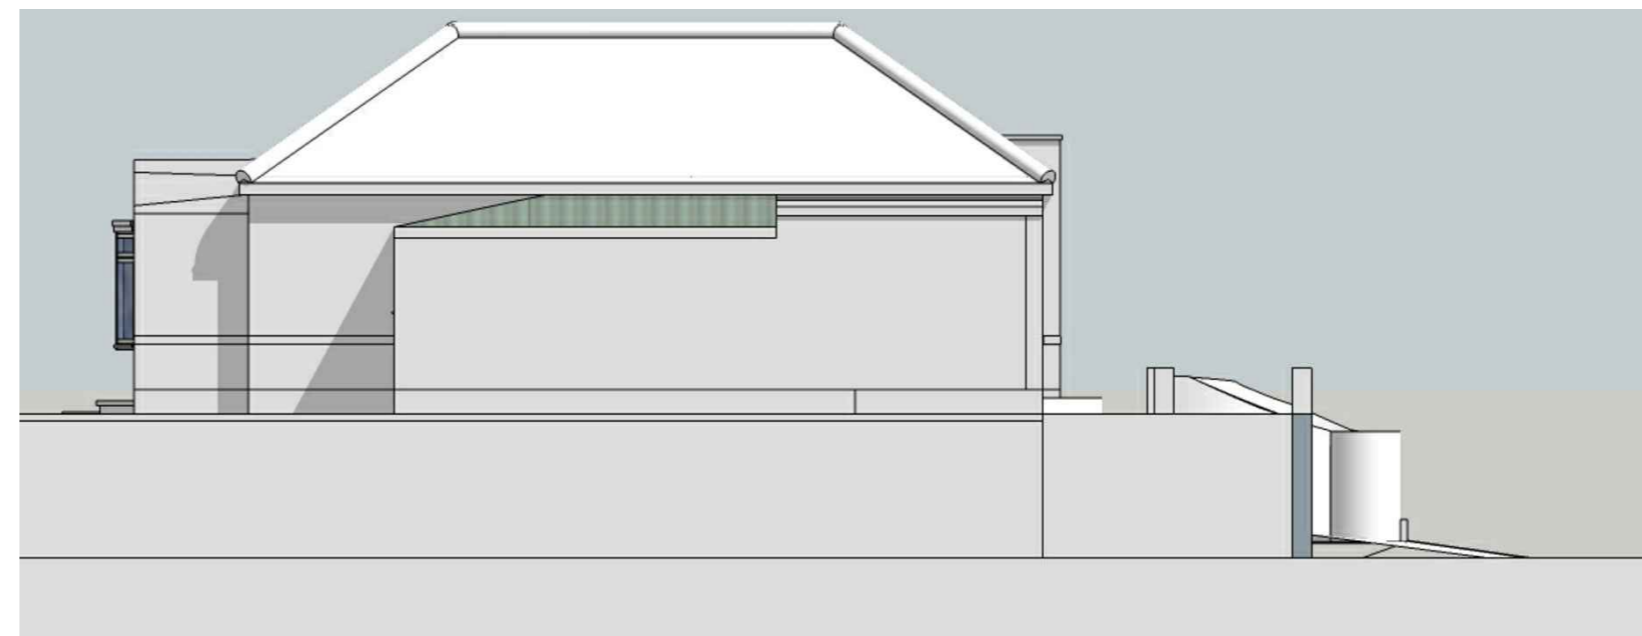

ELEVATION (L)

Rev:	Date:	Description:	By:
07762656187			
03		steven@drawit.biz	
08		www.drawit.biz	
15 Medway Close Barugh Green Barnsley S75 1NY			
			
Purpose: PLANNING			
Status: EXISTING			
Dwg of: Floor Plans & Elevations			
Client: Mr J Smith			
Site Address: 84 Huddersfield Road Barnsley, S75 1AA			
Project: Proposed new double garage and new roof with attic rooms			
Drawn by: SH	Date: 27/10/2015	Rev:	
Scale: 1:100	Dwg No: 1519_103		