





FRONT ELEVATION

SIDE ELEVATION R

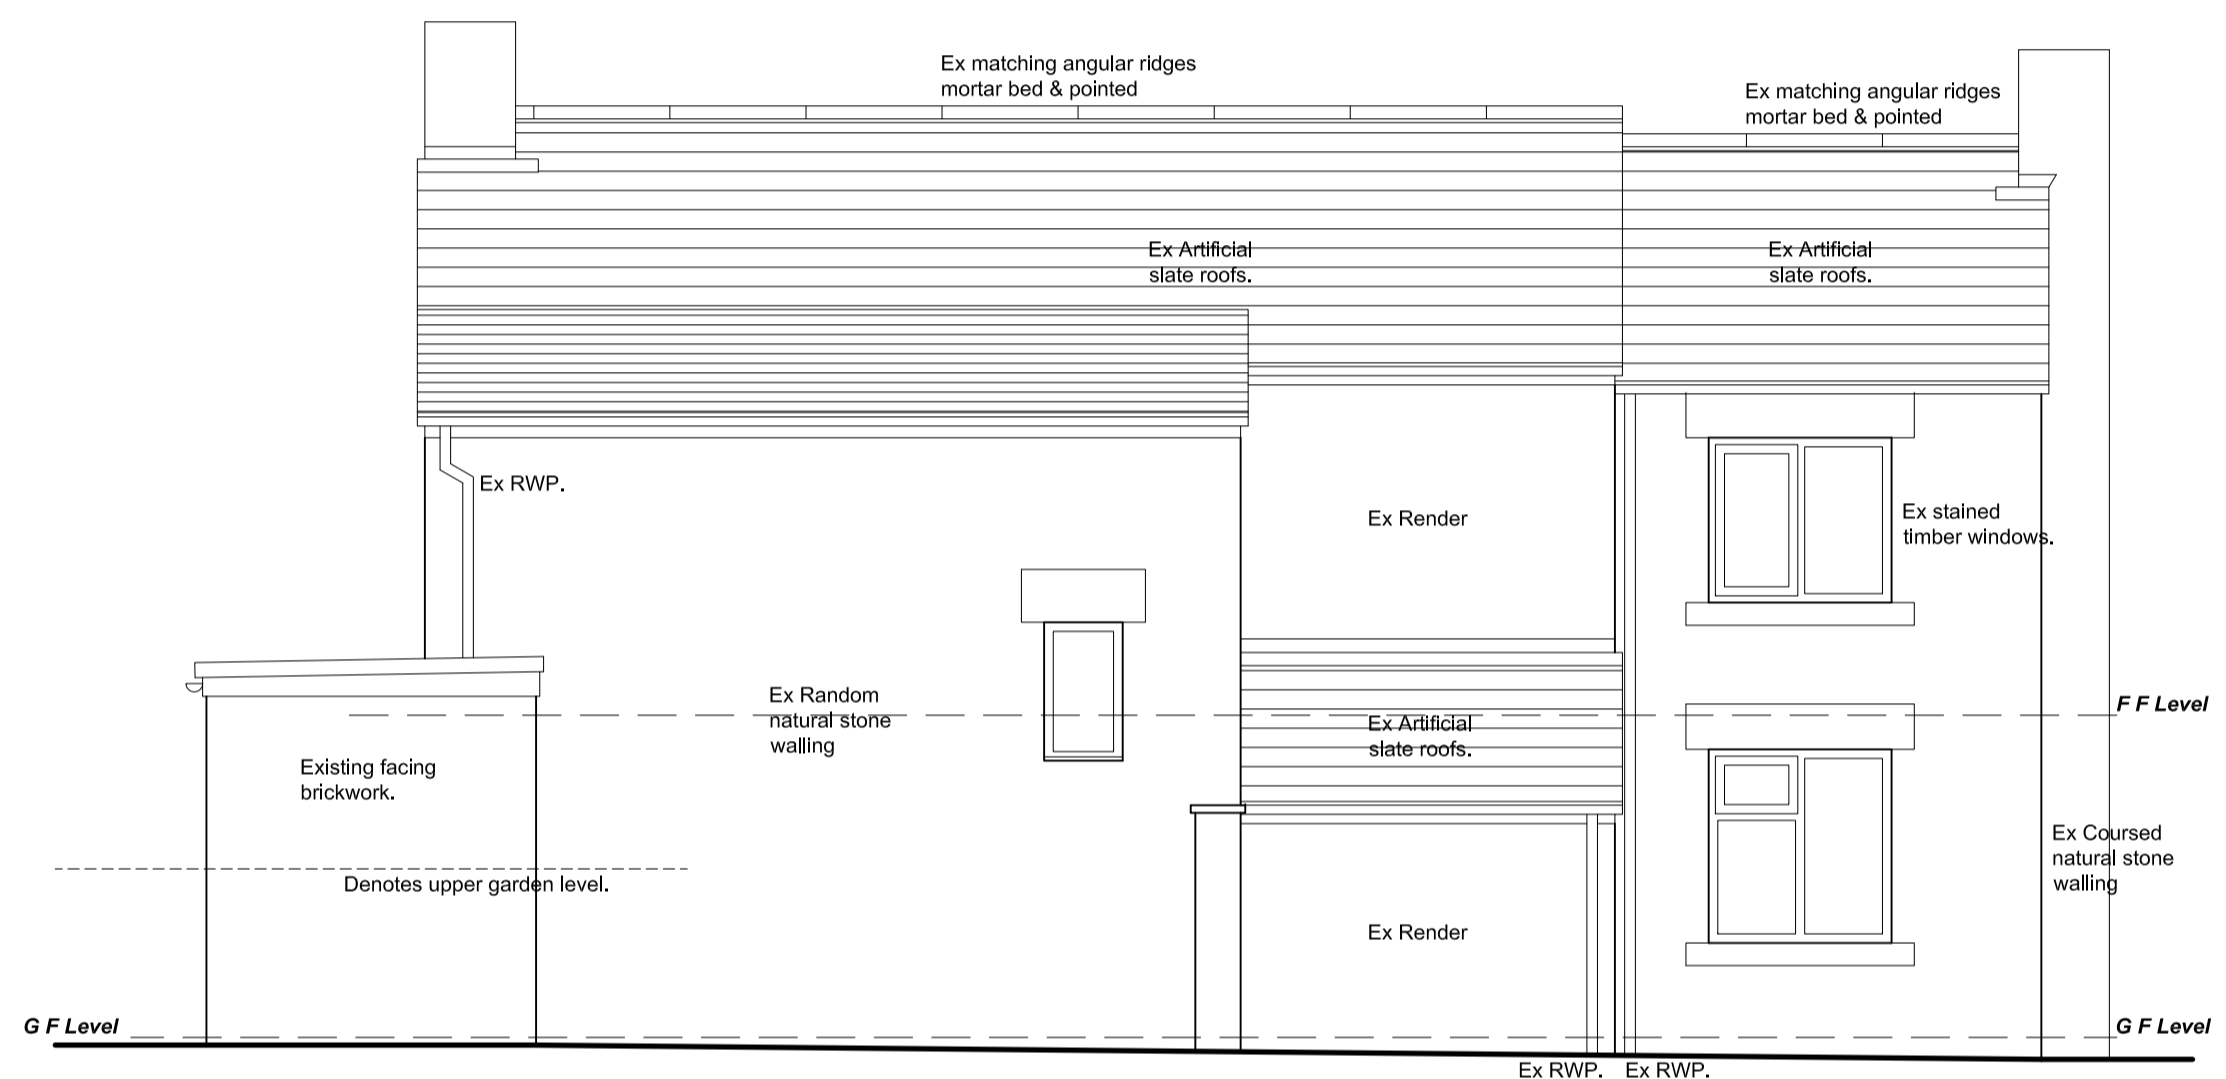

REAR ELEVATION

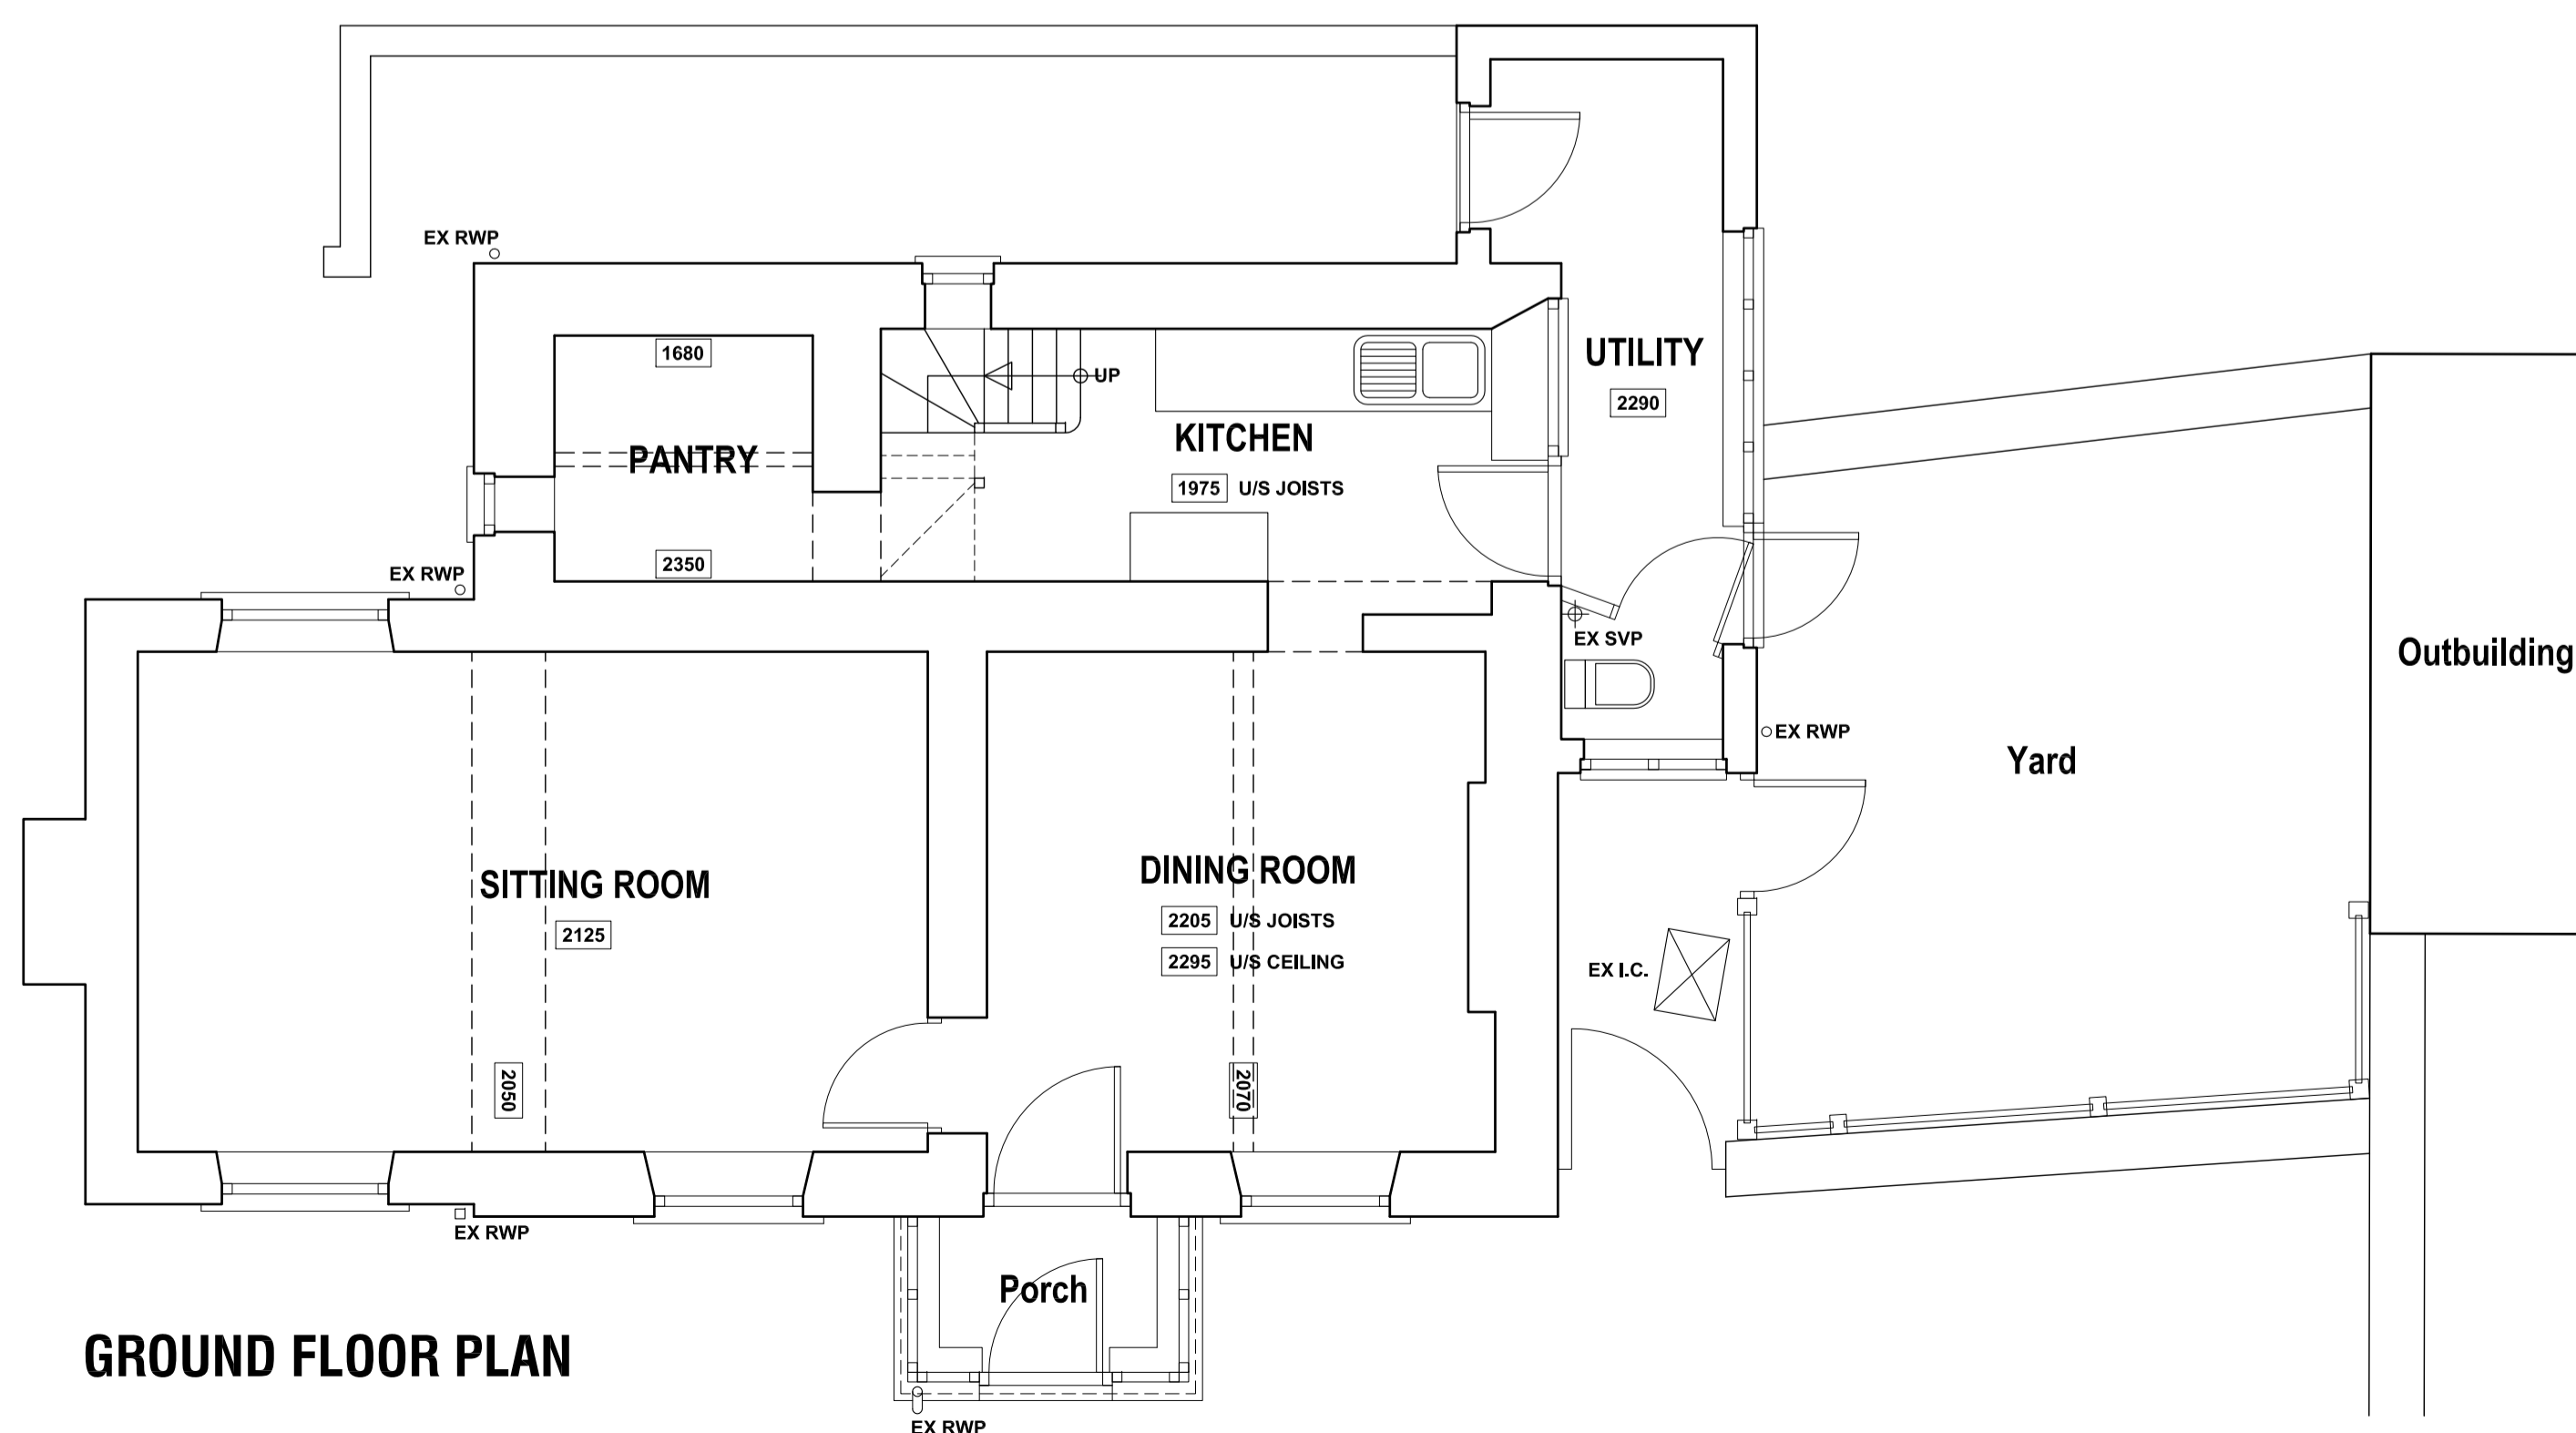

GROUND FLOOR PLAN

Revision	Date	Description

**PROPOSED EXTENSION TO,
CEDAR COTTAGE, CHAPEL LANE,
BILLINGLEY, BARNSLEY,
S72 0HZ.**

**SURVEY
Plan and Elevations.**

Mr & Mrs Wainwright.

JEA
Building Design Services

JEA Architectural Ltd
23 Windmill Road, Wombwell,
Barnsley, S73 8PW.
Tel: 01226 754507
Email: jjeald@btconnect.com

This drawing and the copyright is the Architectural Company's property and may be used or reproduced only by agreement. All Dimensions in Millimetres Unless specified otherwise and subject to verification on site.

Scale: 1:50 @ A1 Date: AUG 2019

Ref: 201838 Drwg No: 01

0 cm 2 cm 4 cm 6 cm