

LOCATION PLAN
SCALE 1:1250



BLOCK PLAN
SCALE 1:500




GROUND FLOOR PLAN
SCALE 1:50



FIRST FLOOR PLAN
SCALE 1:50

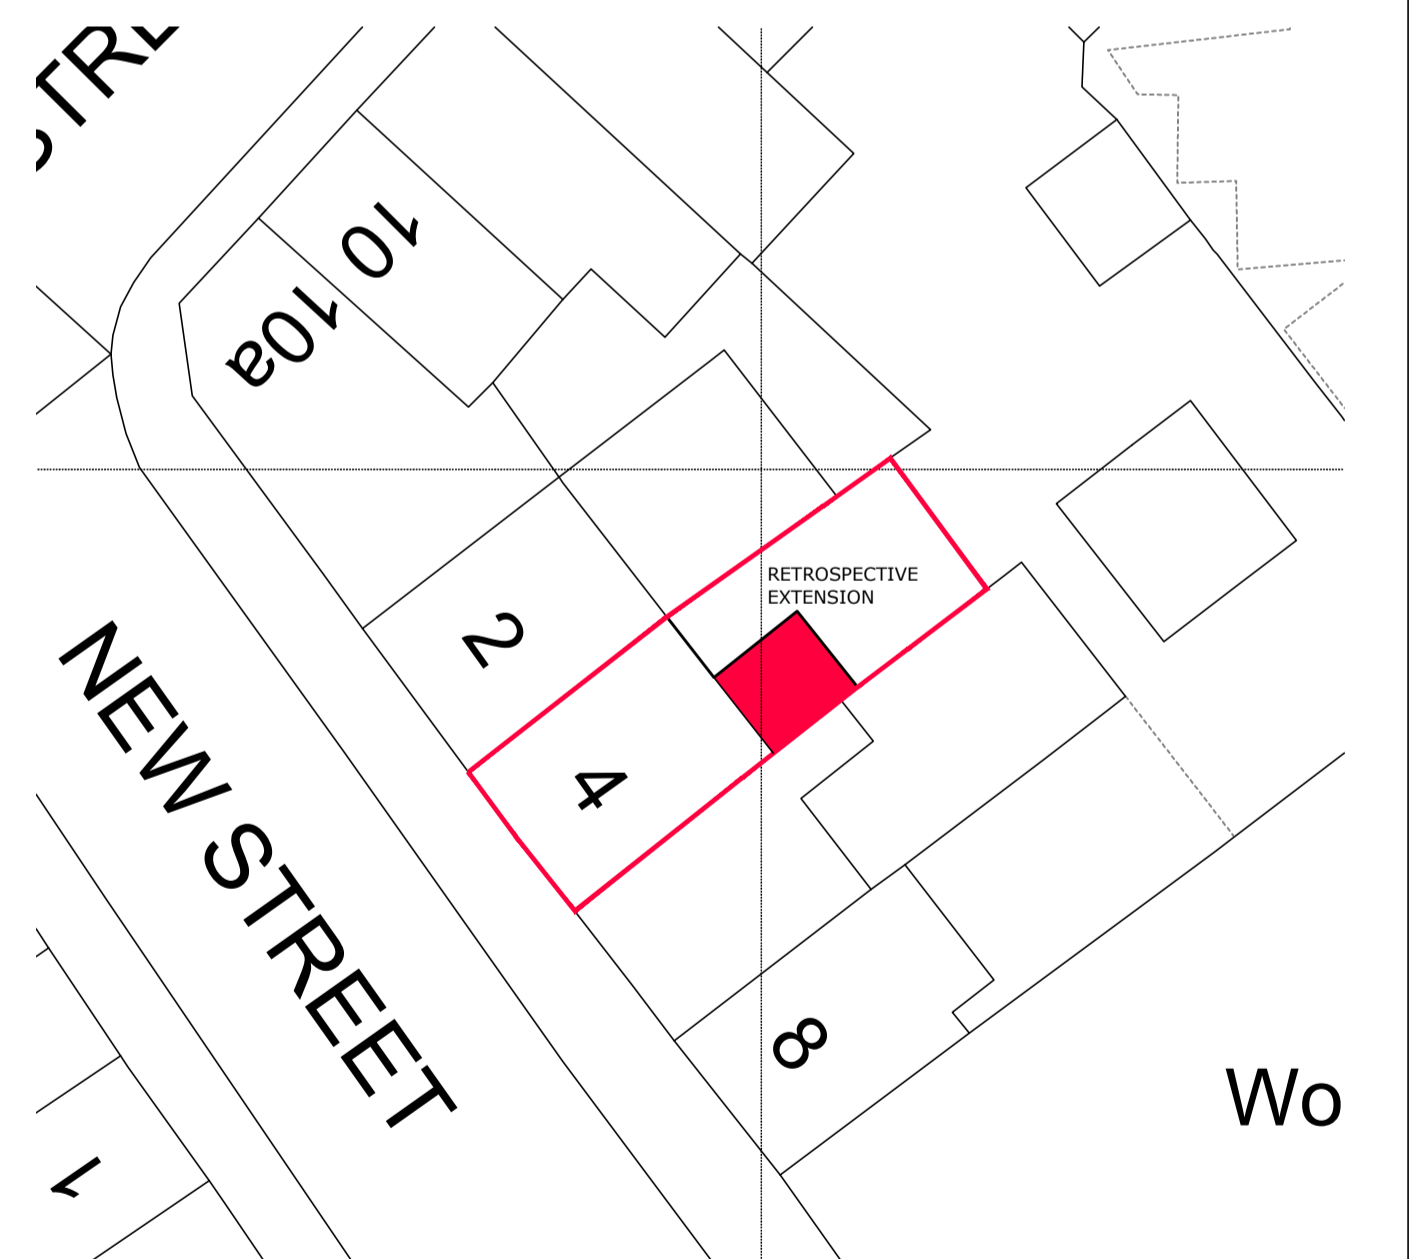

GOOGLE EARTH PLAN DATE : DEC 1999
NTS



BLOCK PLAN
SCALE 1:200

 	<p>1. THIS DRAWING AND THE COPYRIGHTS AND PATENTS THEREIN ARE THE PROPERTY OF NYP ARCHITECTURAL SERVICES LTD REGISTERED IN ENGLAND AND WALES No. 4631338 AND MAY BE USED OR REPRODUCED ONLY UNDER CONTRACT.</p> <p>2. CONTRACTORS AND SUB-CONTRACTORS MUST CHECK AND AGREE ALL DIMENSIONS BEFORE PREPARING SHOP DRAWINGS OR COMMENCING WORK ON SITE.</p> <p>3. CONTRACTORS ARE RESPONSIBLE FOR INFORMING THE DESIGNER OF ANY DISCREPANCY DISCOVERED ON THIS DRAWING OR BETWEEN THIS DRAWING AND ANY OTHER RELATED DOCUMENT ISSUED UNDER THE STANDARD FORM OF CONTRACT IN RESPECT OF THE WORK.</p> <p>4. WRITTEN DIMENSIONS ONLY ARE TO BE USED FROM THIS DRAWING. IF IN ANY DOUBT ASK FOR CLARIFICATION.</p>	Notes.	Revisions.						NYP ARCHITECTURAL SERVICES LIMITED <small>88C, Innovation Way, Barnsley, S75 1JL. Tel: 01226 200883. E-mail: scott@nypas.co.uk / stephen@nypas.co.uk</small>												
			Date		Suffix		Description		Date		Suffix		Description		Project.	Client.		Drawing Title.	Date.	Scale.	Ref.
													4 NEW STREET ROYSTON, S71-4RB	MR. D SHAW		FLOOR PLANS AS EXISTING	JAN 2023	AS INDICATED	104-12	01	A

SHEET SIZE: A1