




FRONT ELEVATION



REAR ELEVATION

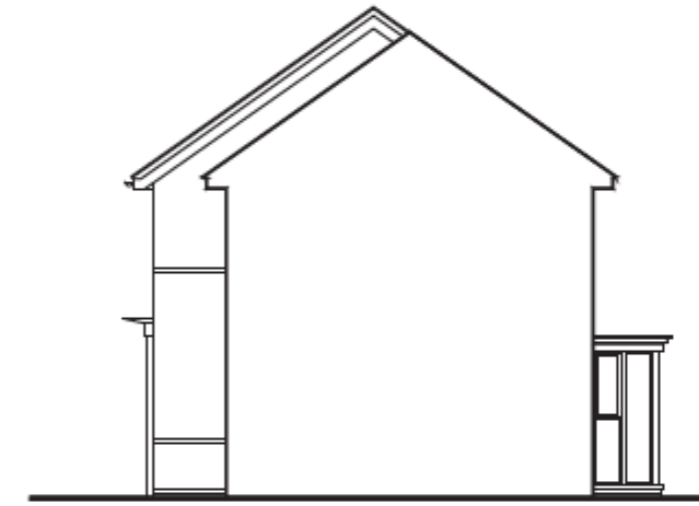


SIDE ELEVATION



GROUND FLOOR PLAN



FIRST FLOOR PLAN

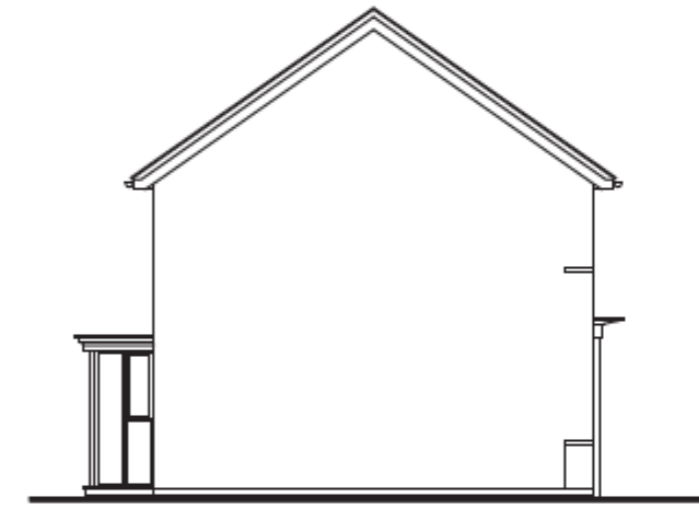

SIDE ELEVATION

**AMBASSADOR RANGE
FLOOR AREA - 953sqft / 88.6m²**



House Type Code
BLKT 00CE, 00CI

2016 Range Lockton

PLANNING DRAWING	
Date	MAY 2017
Drawn by	GDT
Checked by	GDT
Revision	Scale 1 : 100 @ A3