



Drawing No.	Rev No.
MSC001 -002	

DO NOT SCALE: Contractor to check all dimensions and report any omissions or errors


NOTES

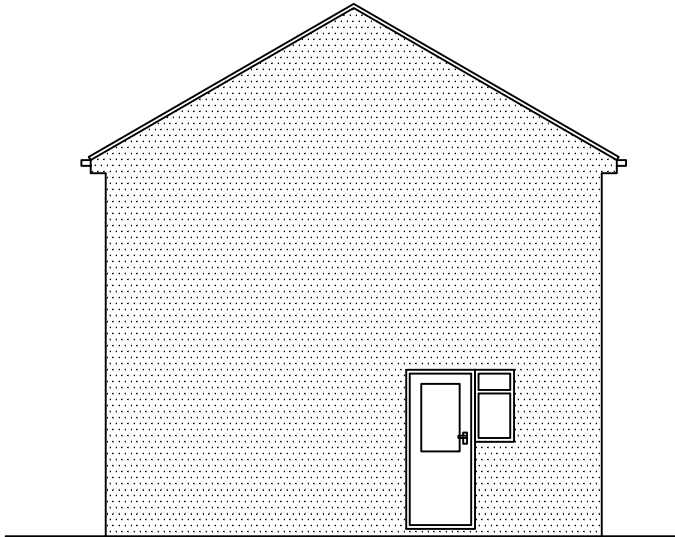

EXISTING END ELEVATION
SCALE 1:100 AT A3

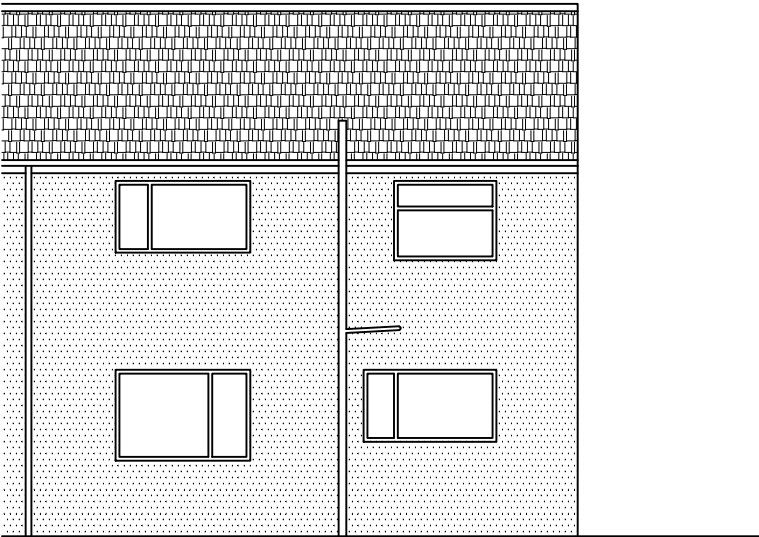

EXISTING REAR ELEVATION
SCALE 1:100 AT A3

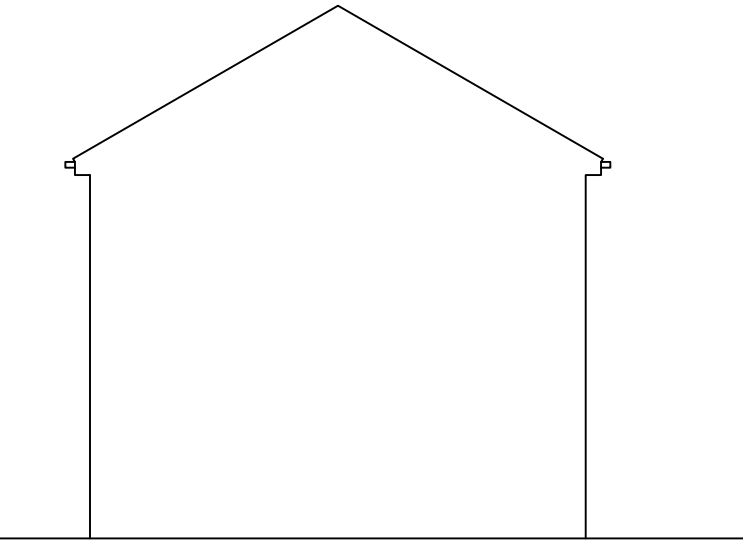

EXISTING END ELEVATION
SCALE 1:100 AT A3

Rev	Description	By	Chk	App	Date
JRB DESIGNS Ltd 1 Saville Road Cudworth Barnsley S72 8LT Tel: 01226 383542 Fax: 01226 380078 Mob: 07970 541192 Email: john@jrbdesigns.co.uk This drawing is copyright. © jrbdesigns Ltd.					
Client		MR. S CLAYTON			
Drawing Title		EXISTING ELEVATIONS			
Address		22 WINDSOR CRECENT MIDDLECLIFFE BARNSELEY S72 0HG			
Project Title:		PROPOSED TWO STOREY REAR EXTENSION			
Purpose of Issue:		PLANNING			
Drawing Status		FIRST ISSUE			
Scale at A3 AS SHOWN	Drawn By JRB	Date 01/05/2019			
Checked By	Date 01/05/2019	Approved By	Date 01/05/2019	Revision	
Project No. MSC001	Drawing No. 002		Revision -		
APPROVAL ☒ INFORMATION ☐ TENDER ☐ CONTRACT ☐ CONSTRUCTION ☐					