


Proposed Front Elevation

Proposed Side Elevation

Proposed Side Elevation

Proposed Rear Elevation

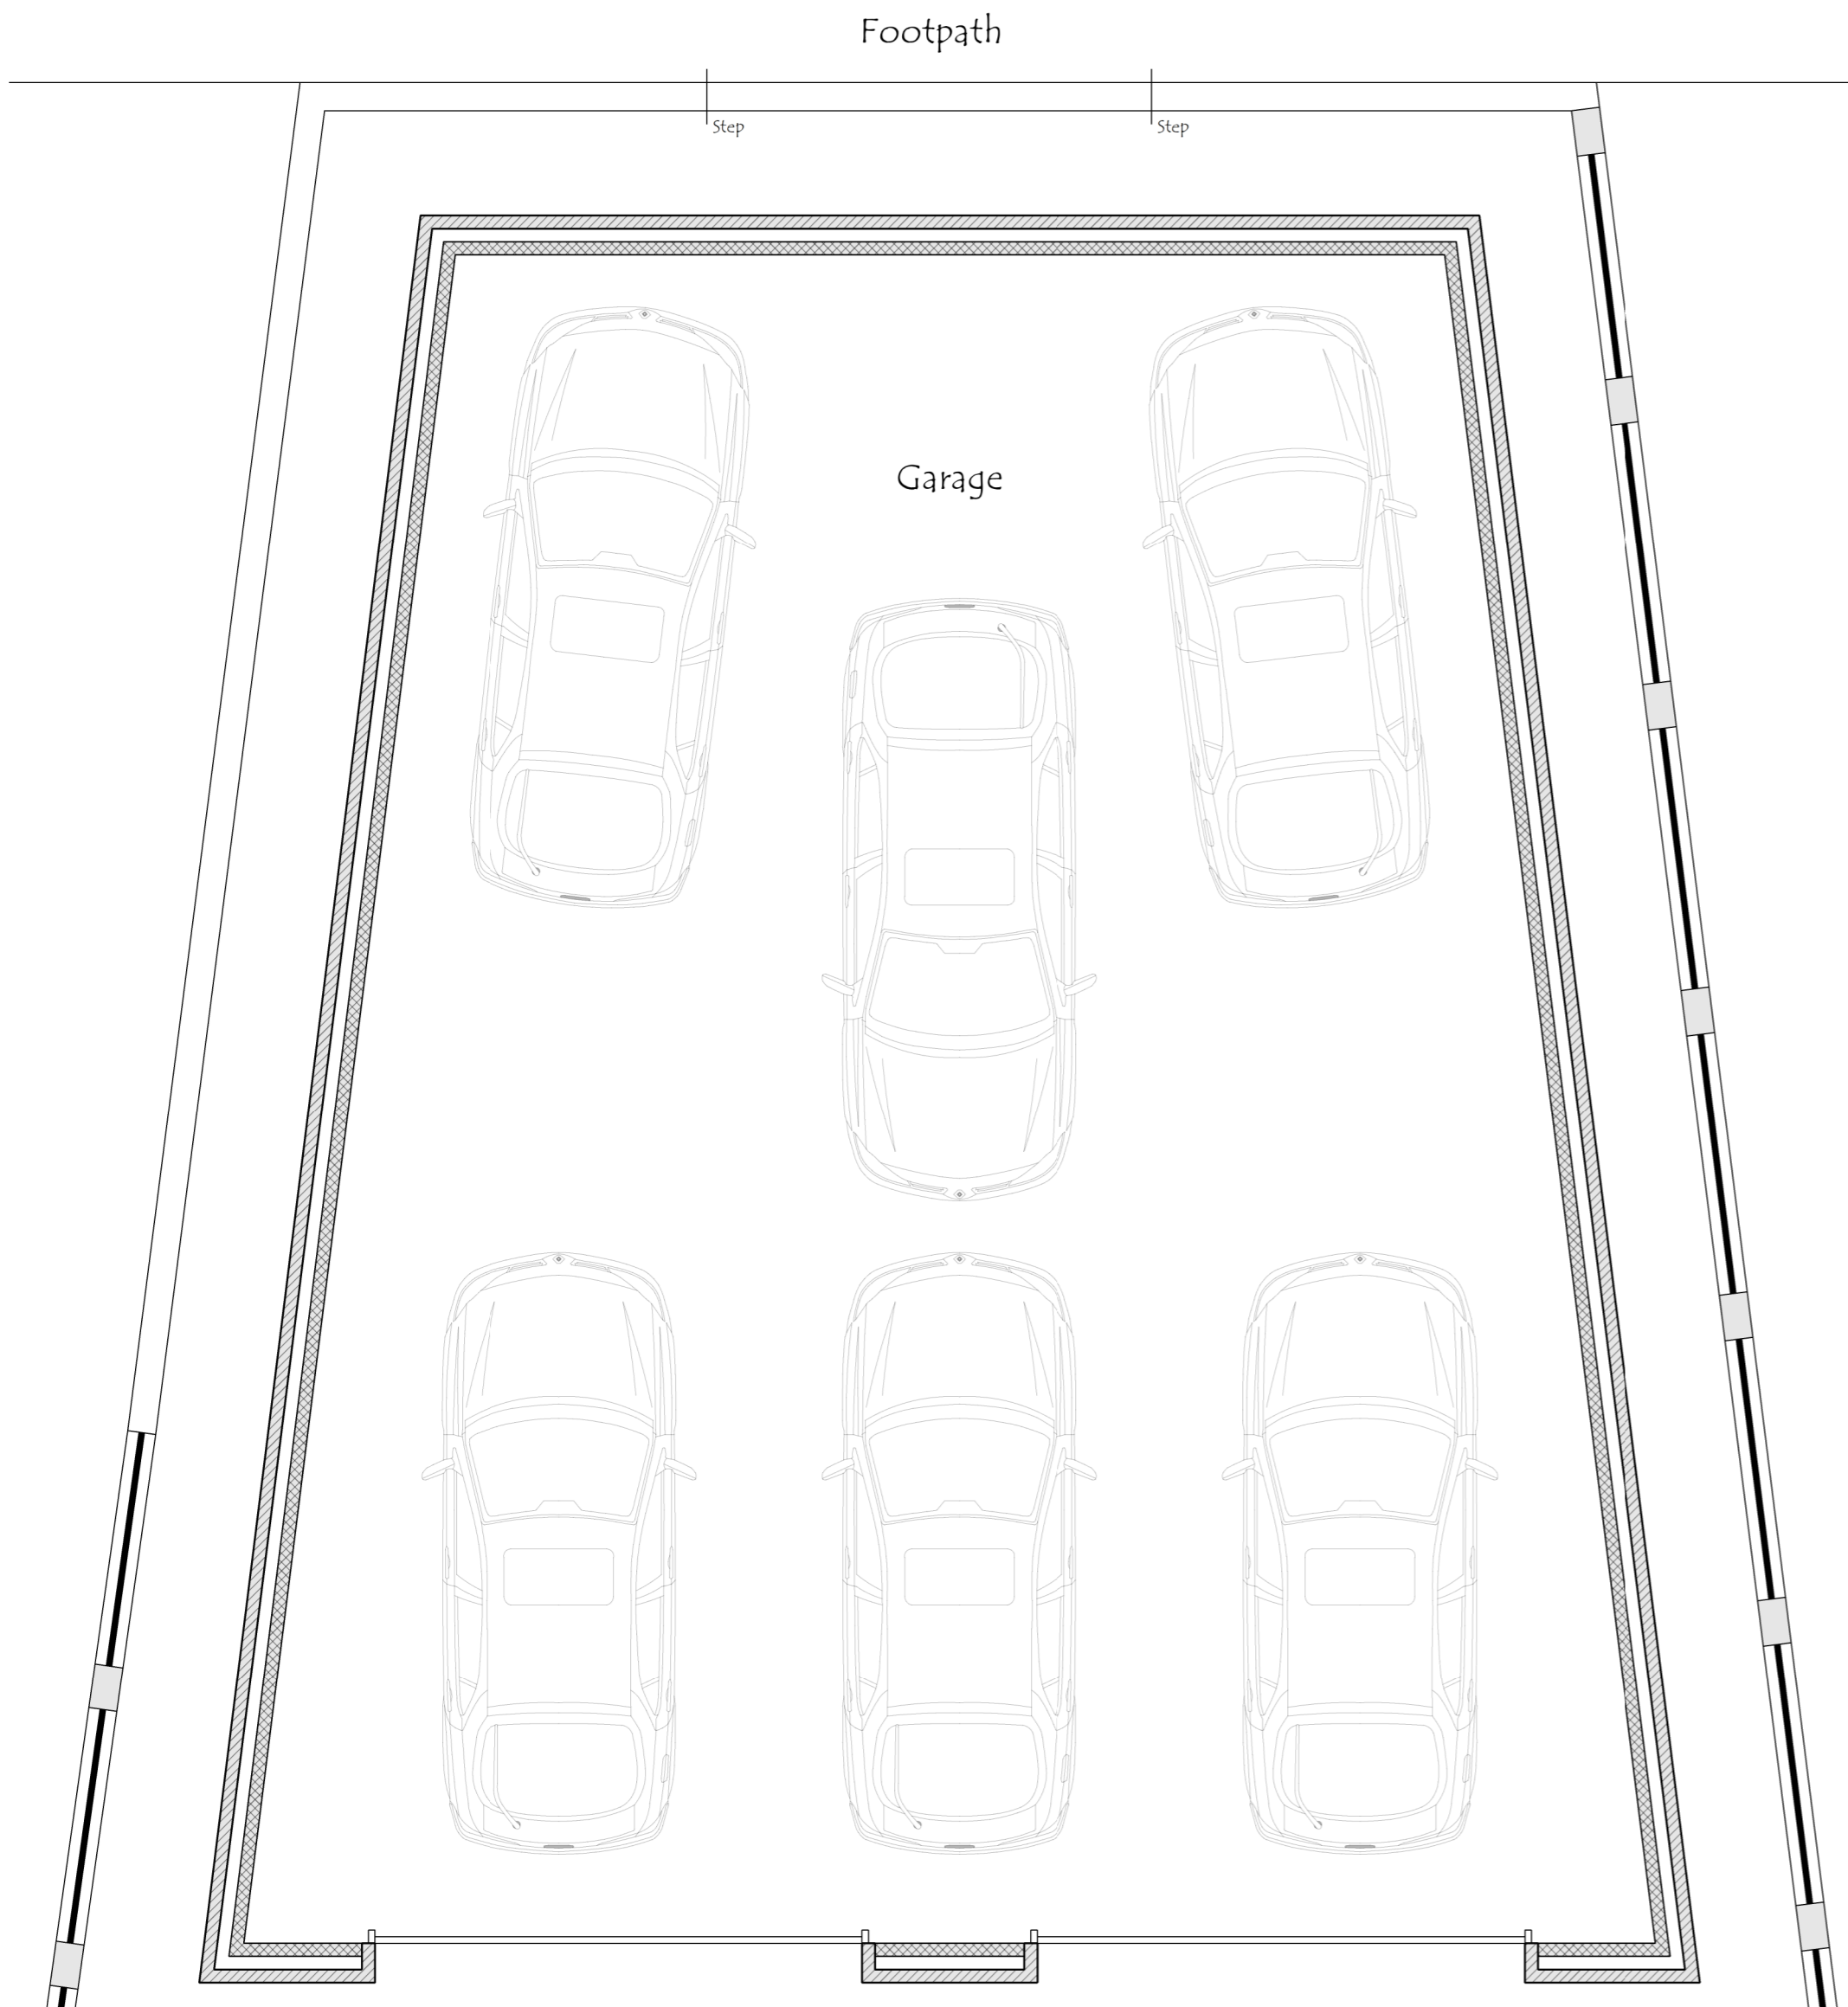


Footpath

Step


Step

Garage


Proposed Ground Floor Plan

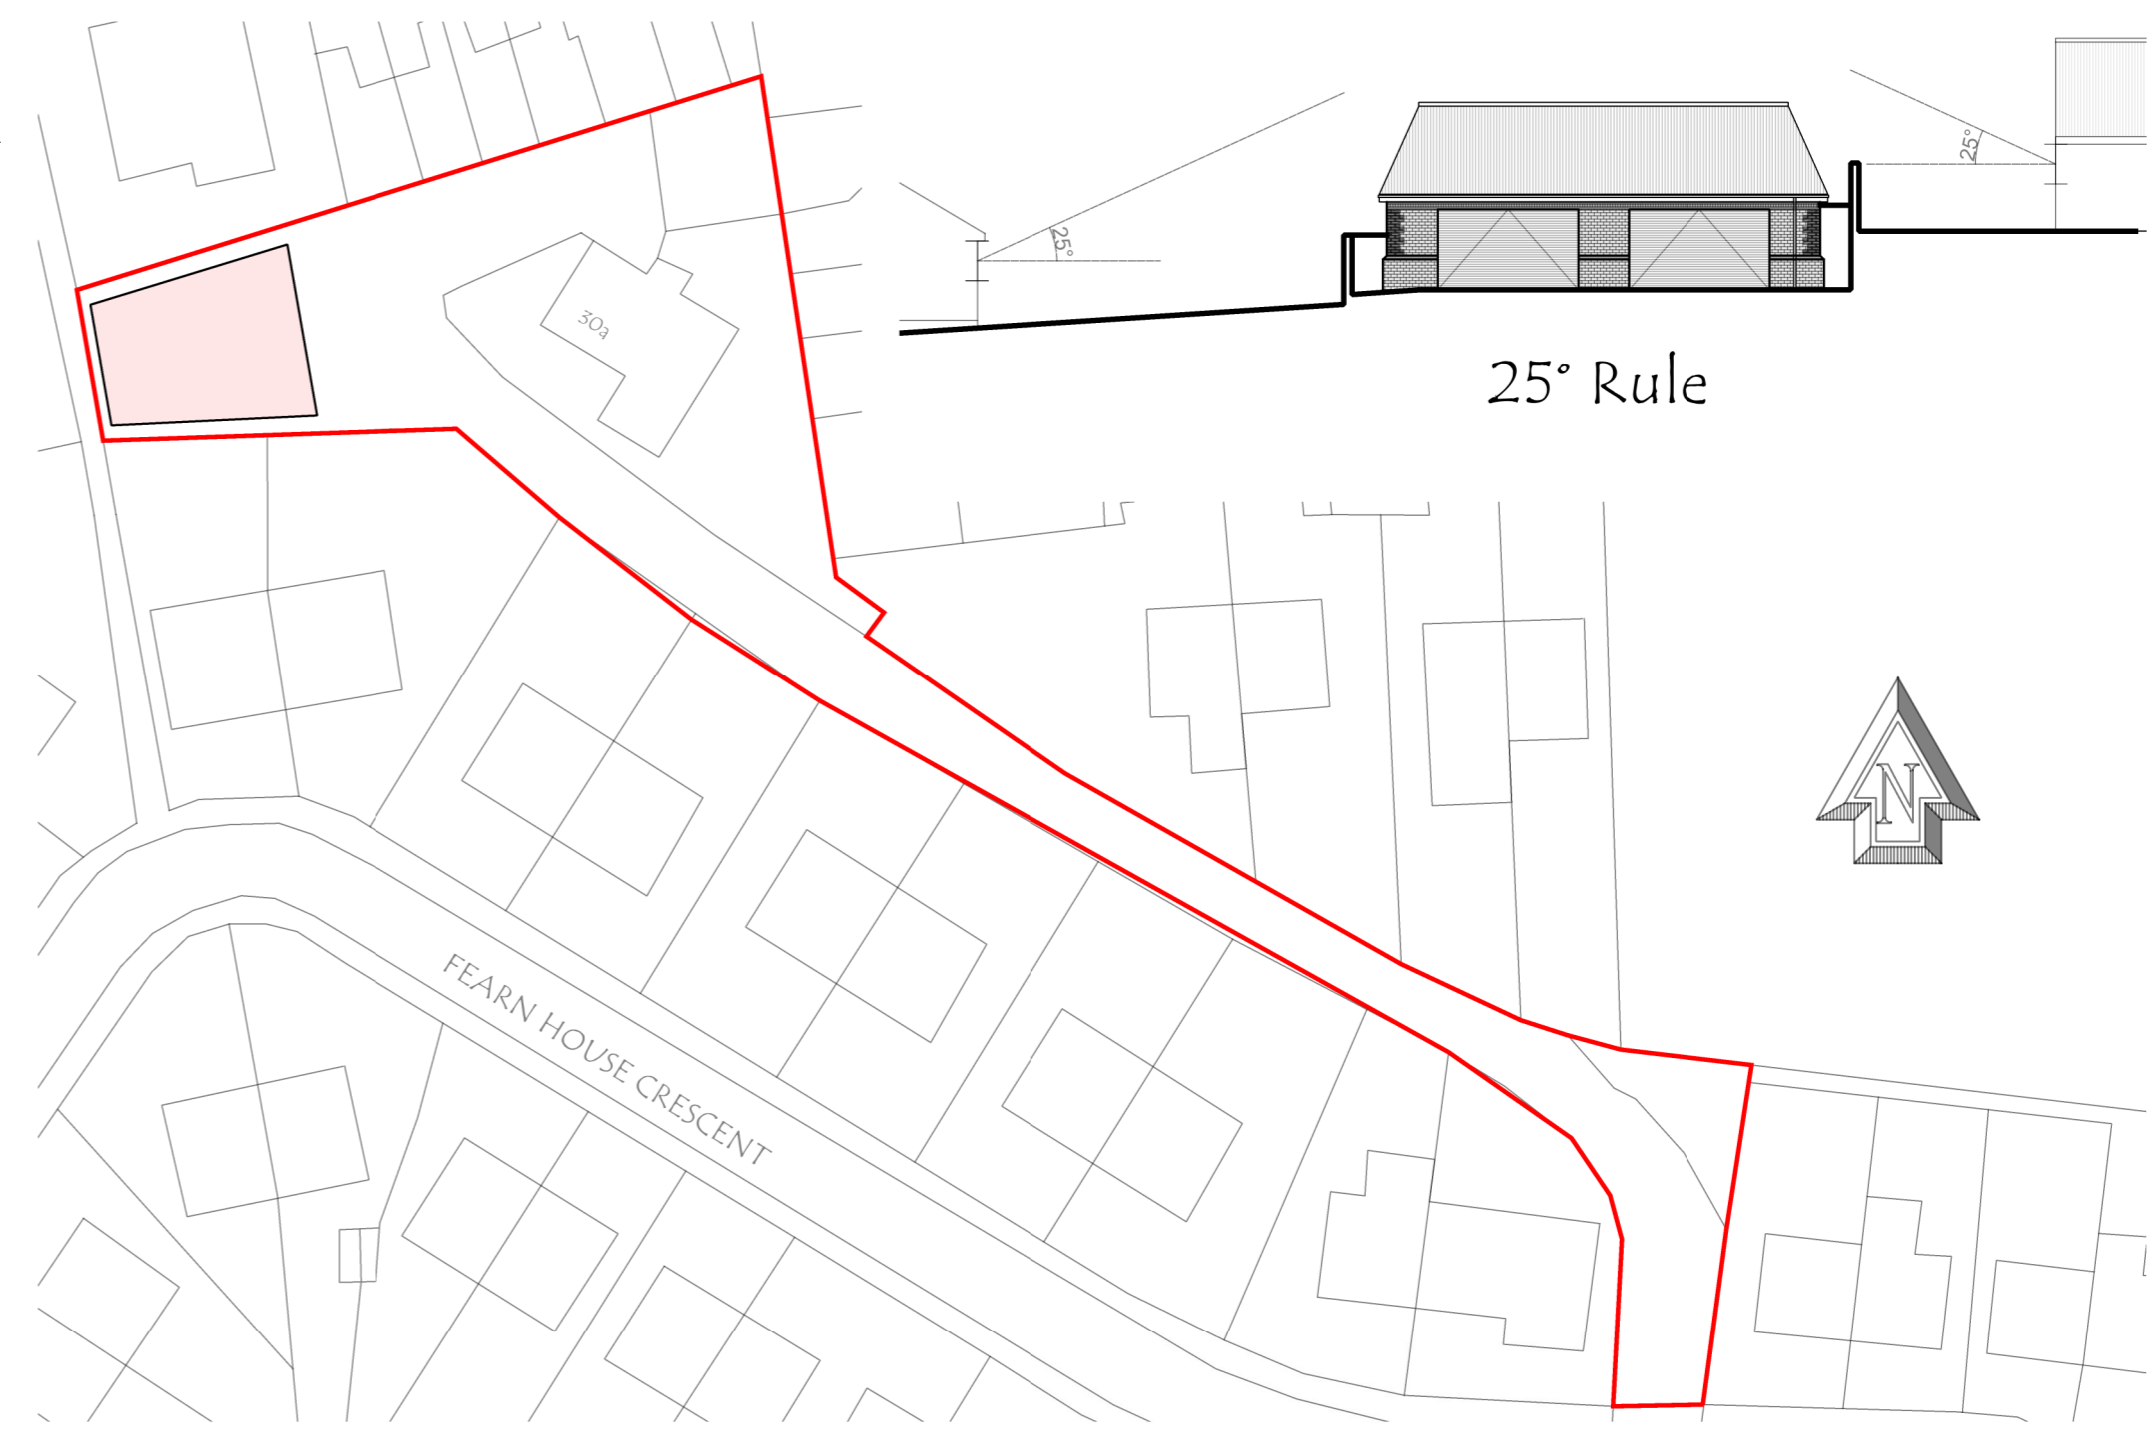


Site Plan 1:500

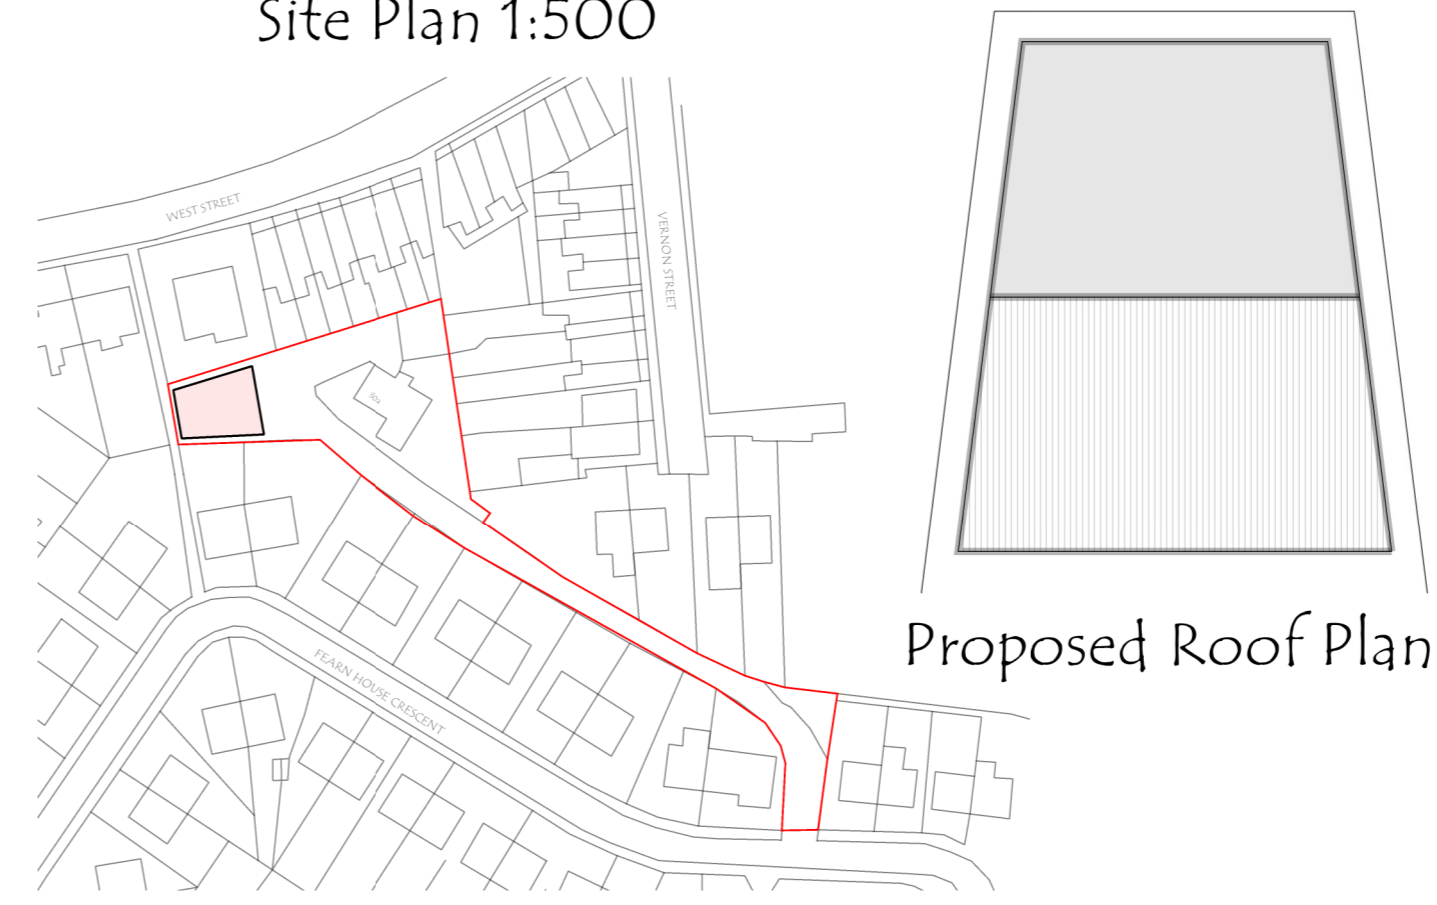

Location Plan 1:1250

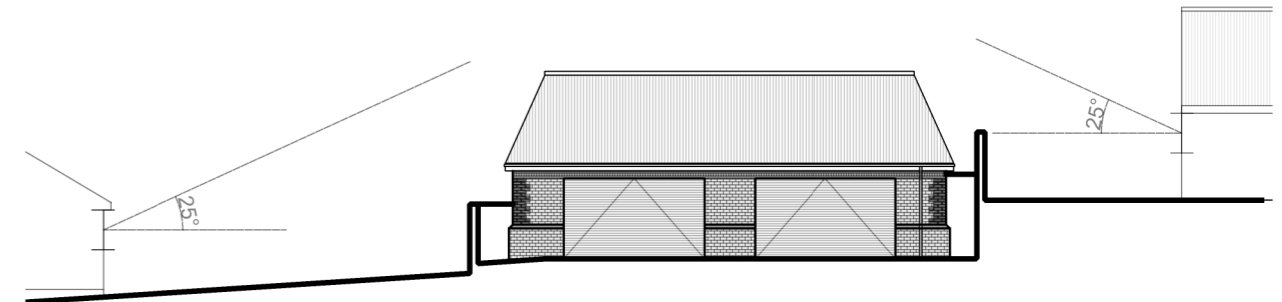

25° Rule

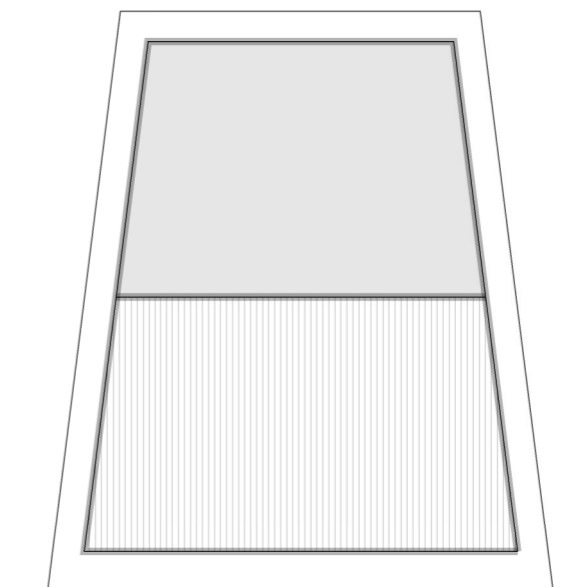

Proposed Roof Plan

REV	DESCRIPTION	DATE	DRWN
 71 PILLEY GREEN TANKERSLEY BARNSELEY S75 5AB TEL - 01226 745 524 EMAIL - JDS.DESIGNS1@GMAIL.COM			
<b>PROJECT TITLE</b> The Erection of a Detached Garage at 30a Fearn House Crescent Hoyland Barnsley S74 0BA			
<b>DRAWING TITLE</b> Proposed Plans			
PROJECT NO.	2024.00440.000	DWG NO.	PLO01
SCALE:	1:50 / 100 @ A2	REV.	-