



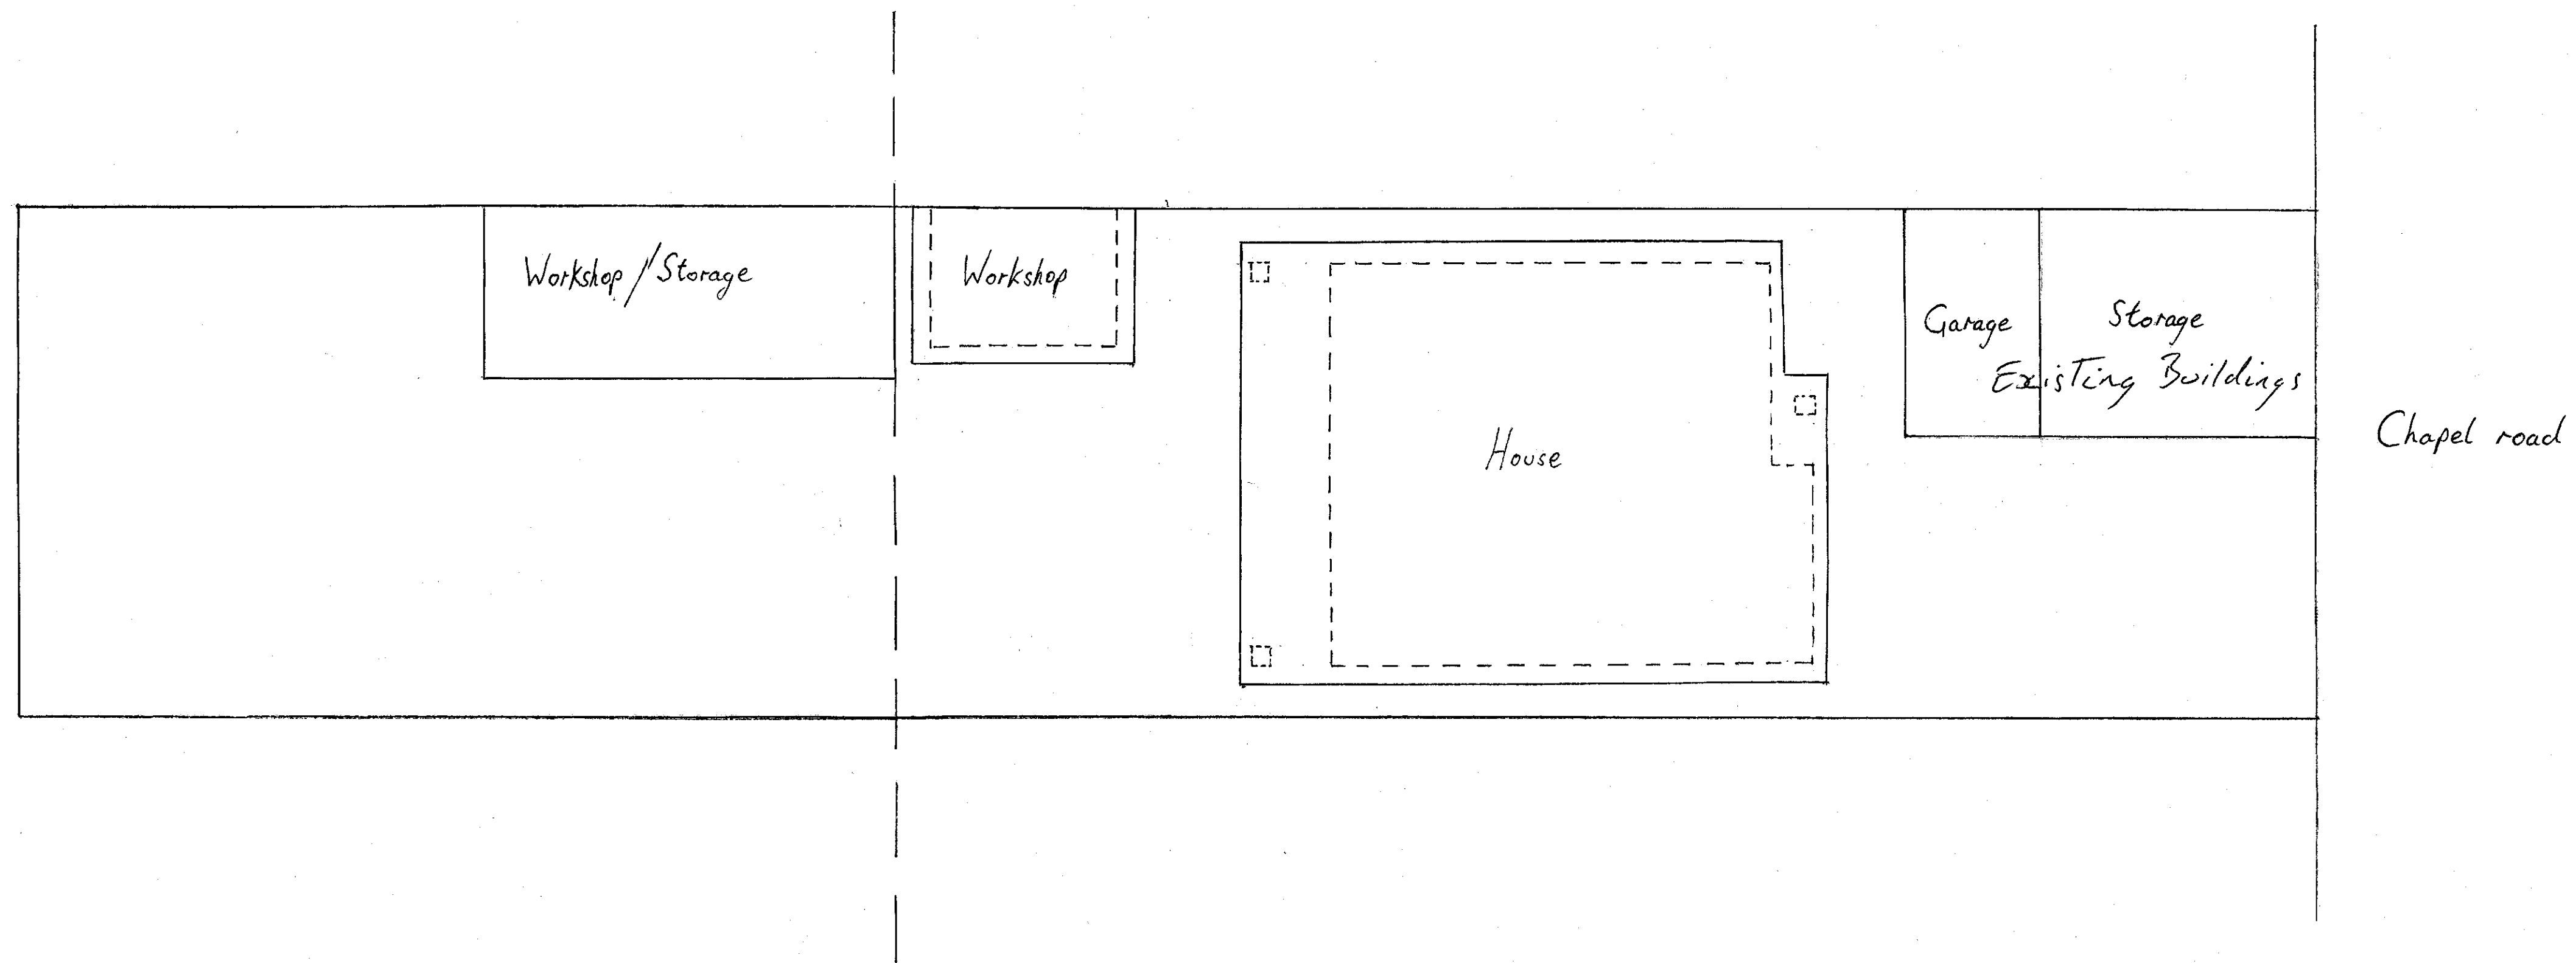


10mm : 1000mm

Mr John Darrington and Ms Josephine Oates.
Proposed layout of buildings.
Pilley,
Barnsley,
S75 3AR.

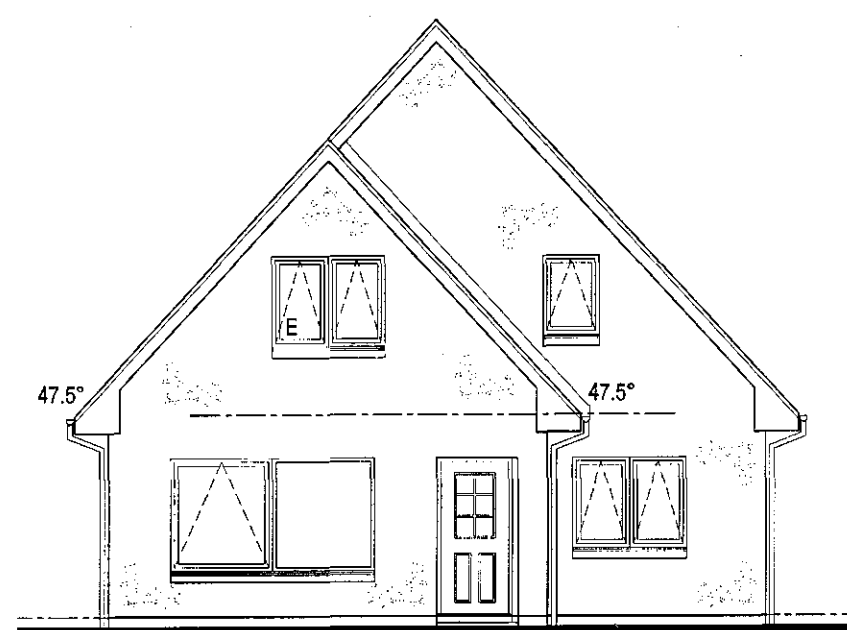


Front Elevation 1:100

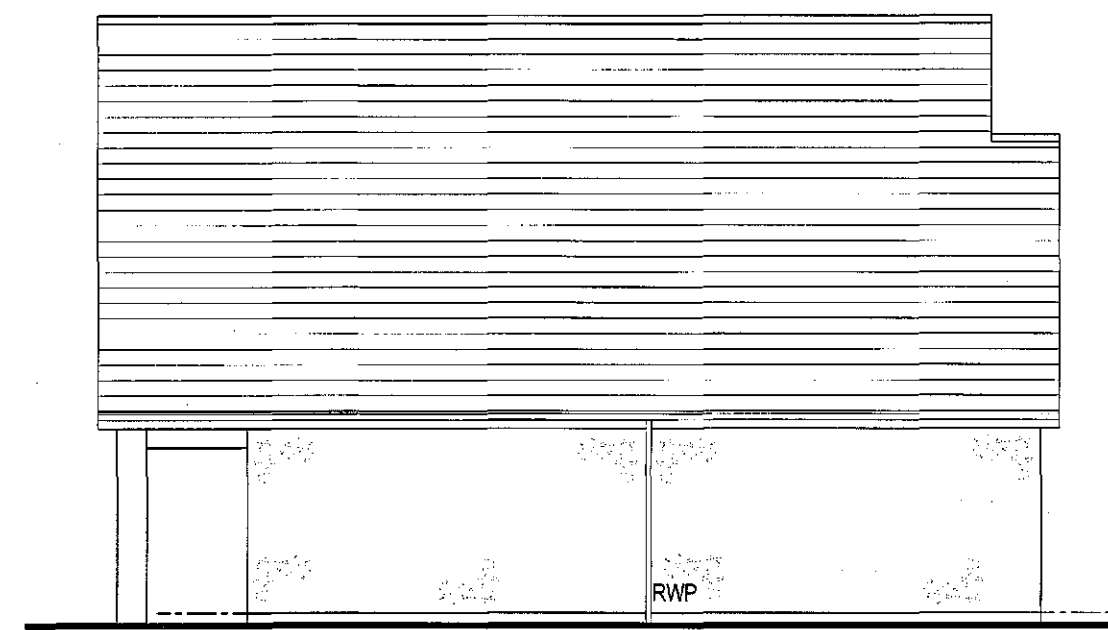

Side Elevation




Rear Elevation

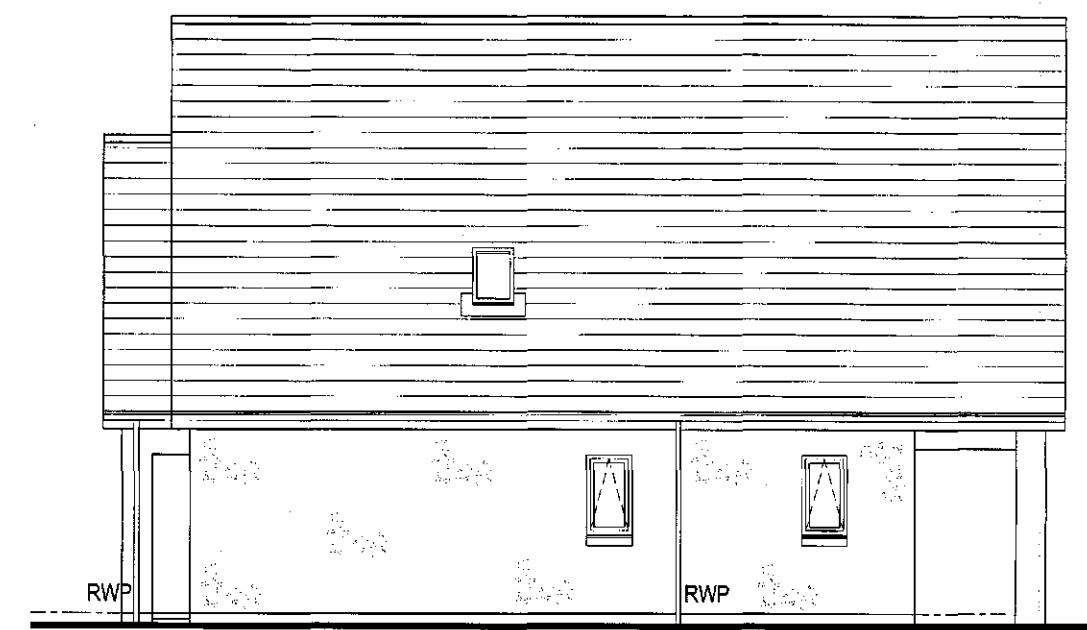


Side Elevation

- EXTERNAL FINISHES:-
1. Roof Tiles
 2. Breeze block
 3. Render / wood cladding
 4. Timber Windows And Doors
 5. Timber Fascia And Soffit

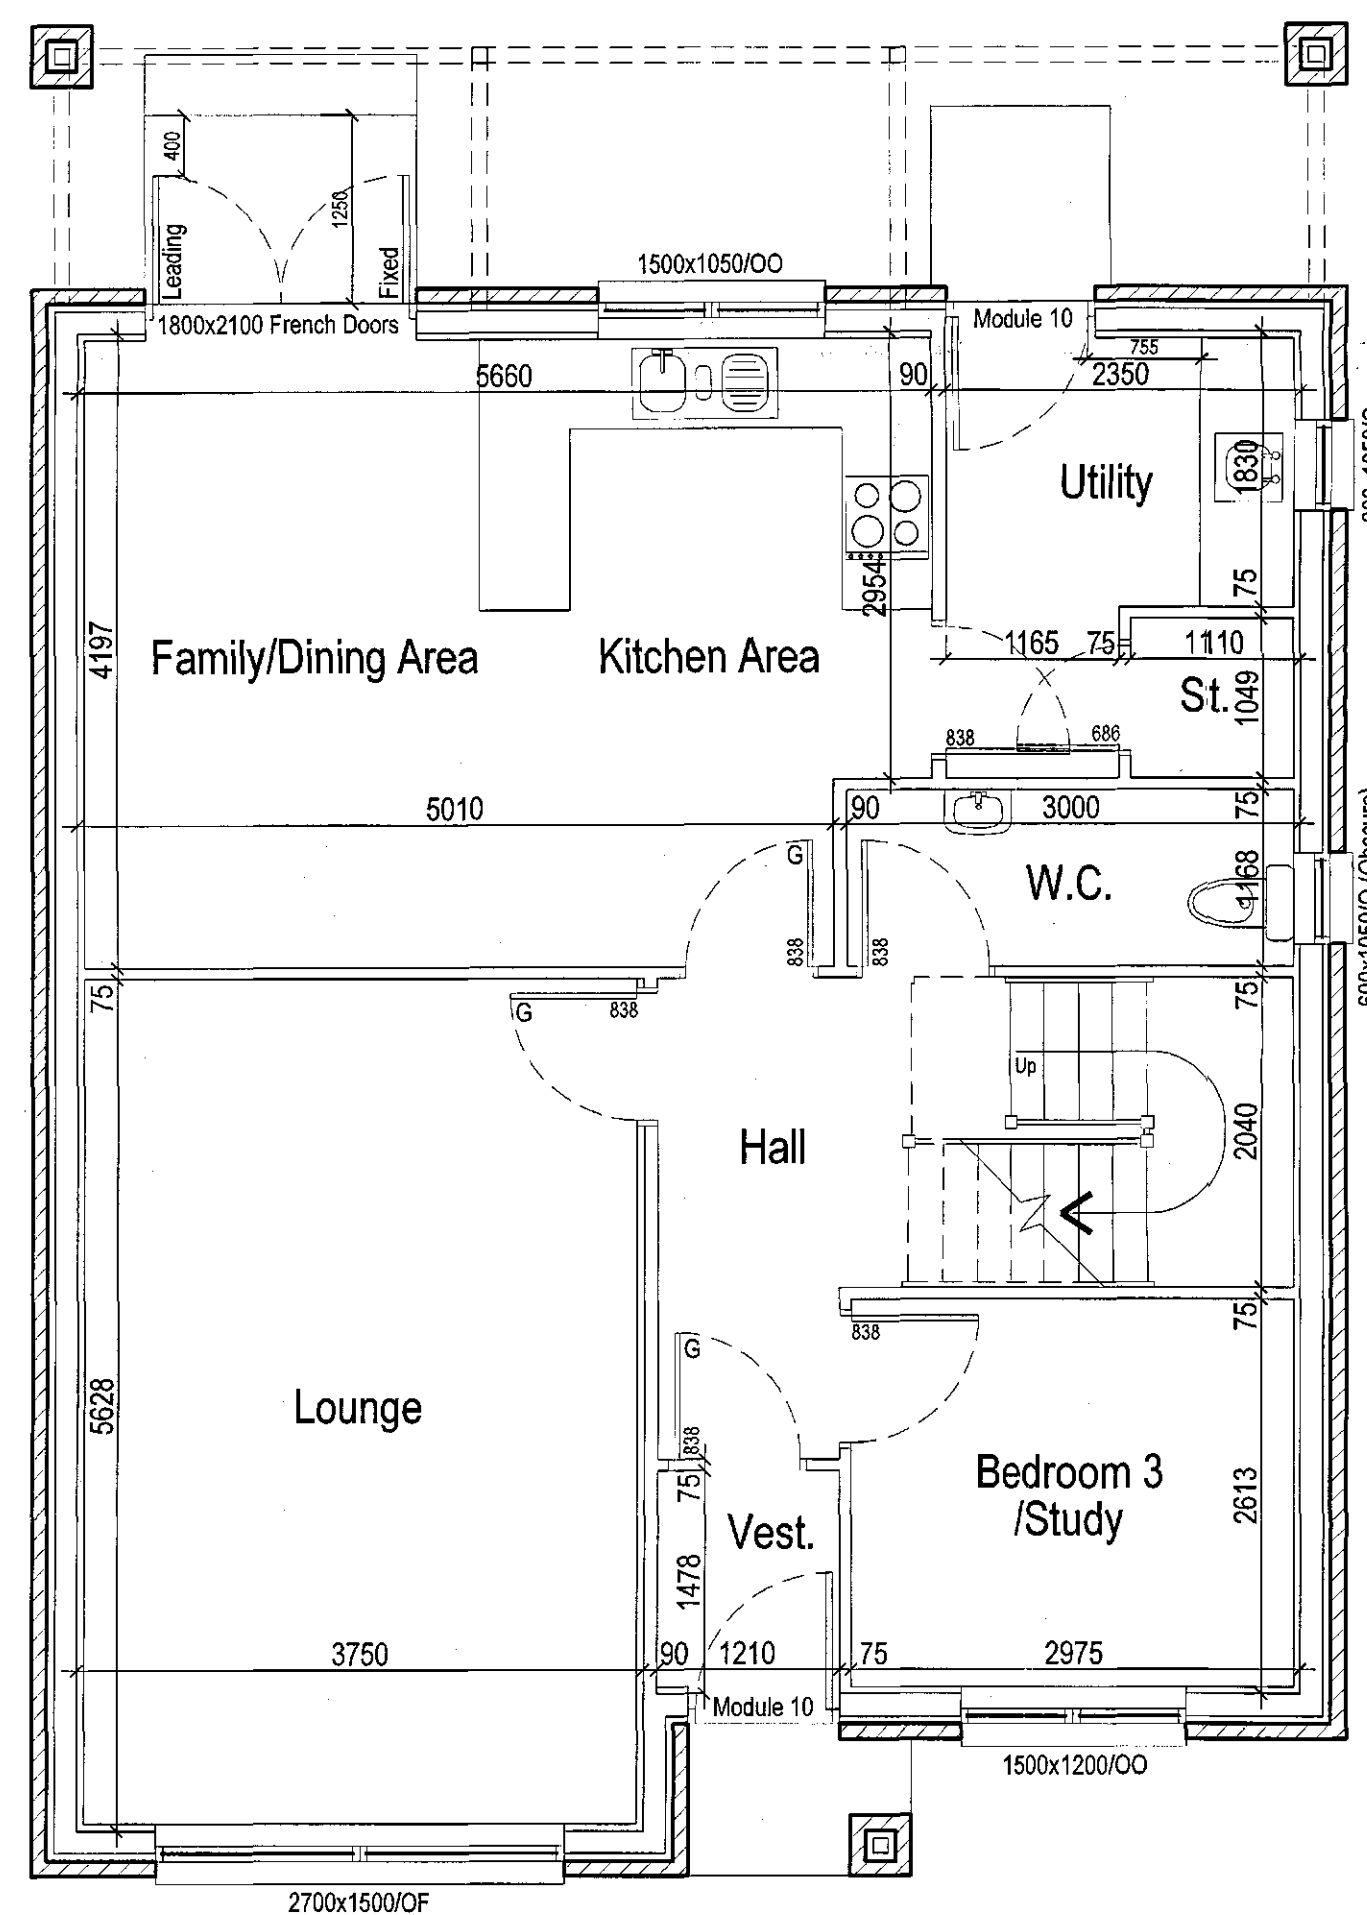

Ground Floor Plan 1:50

Ground Floor Area (76.28m²)
Total Floor Area (138.96m²)

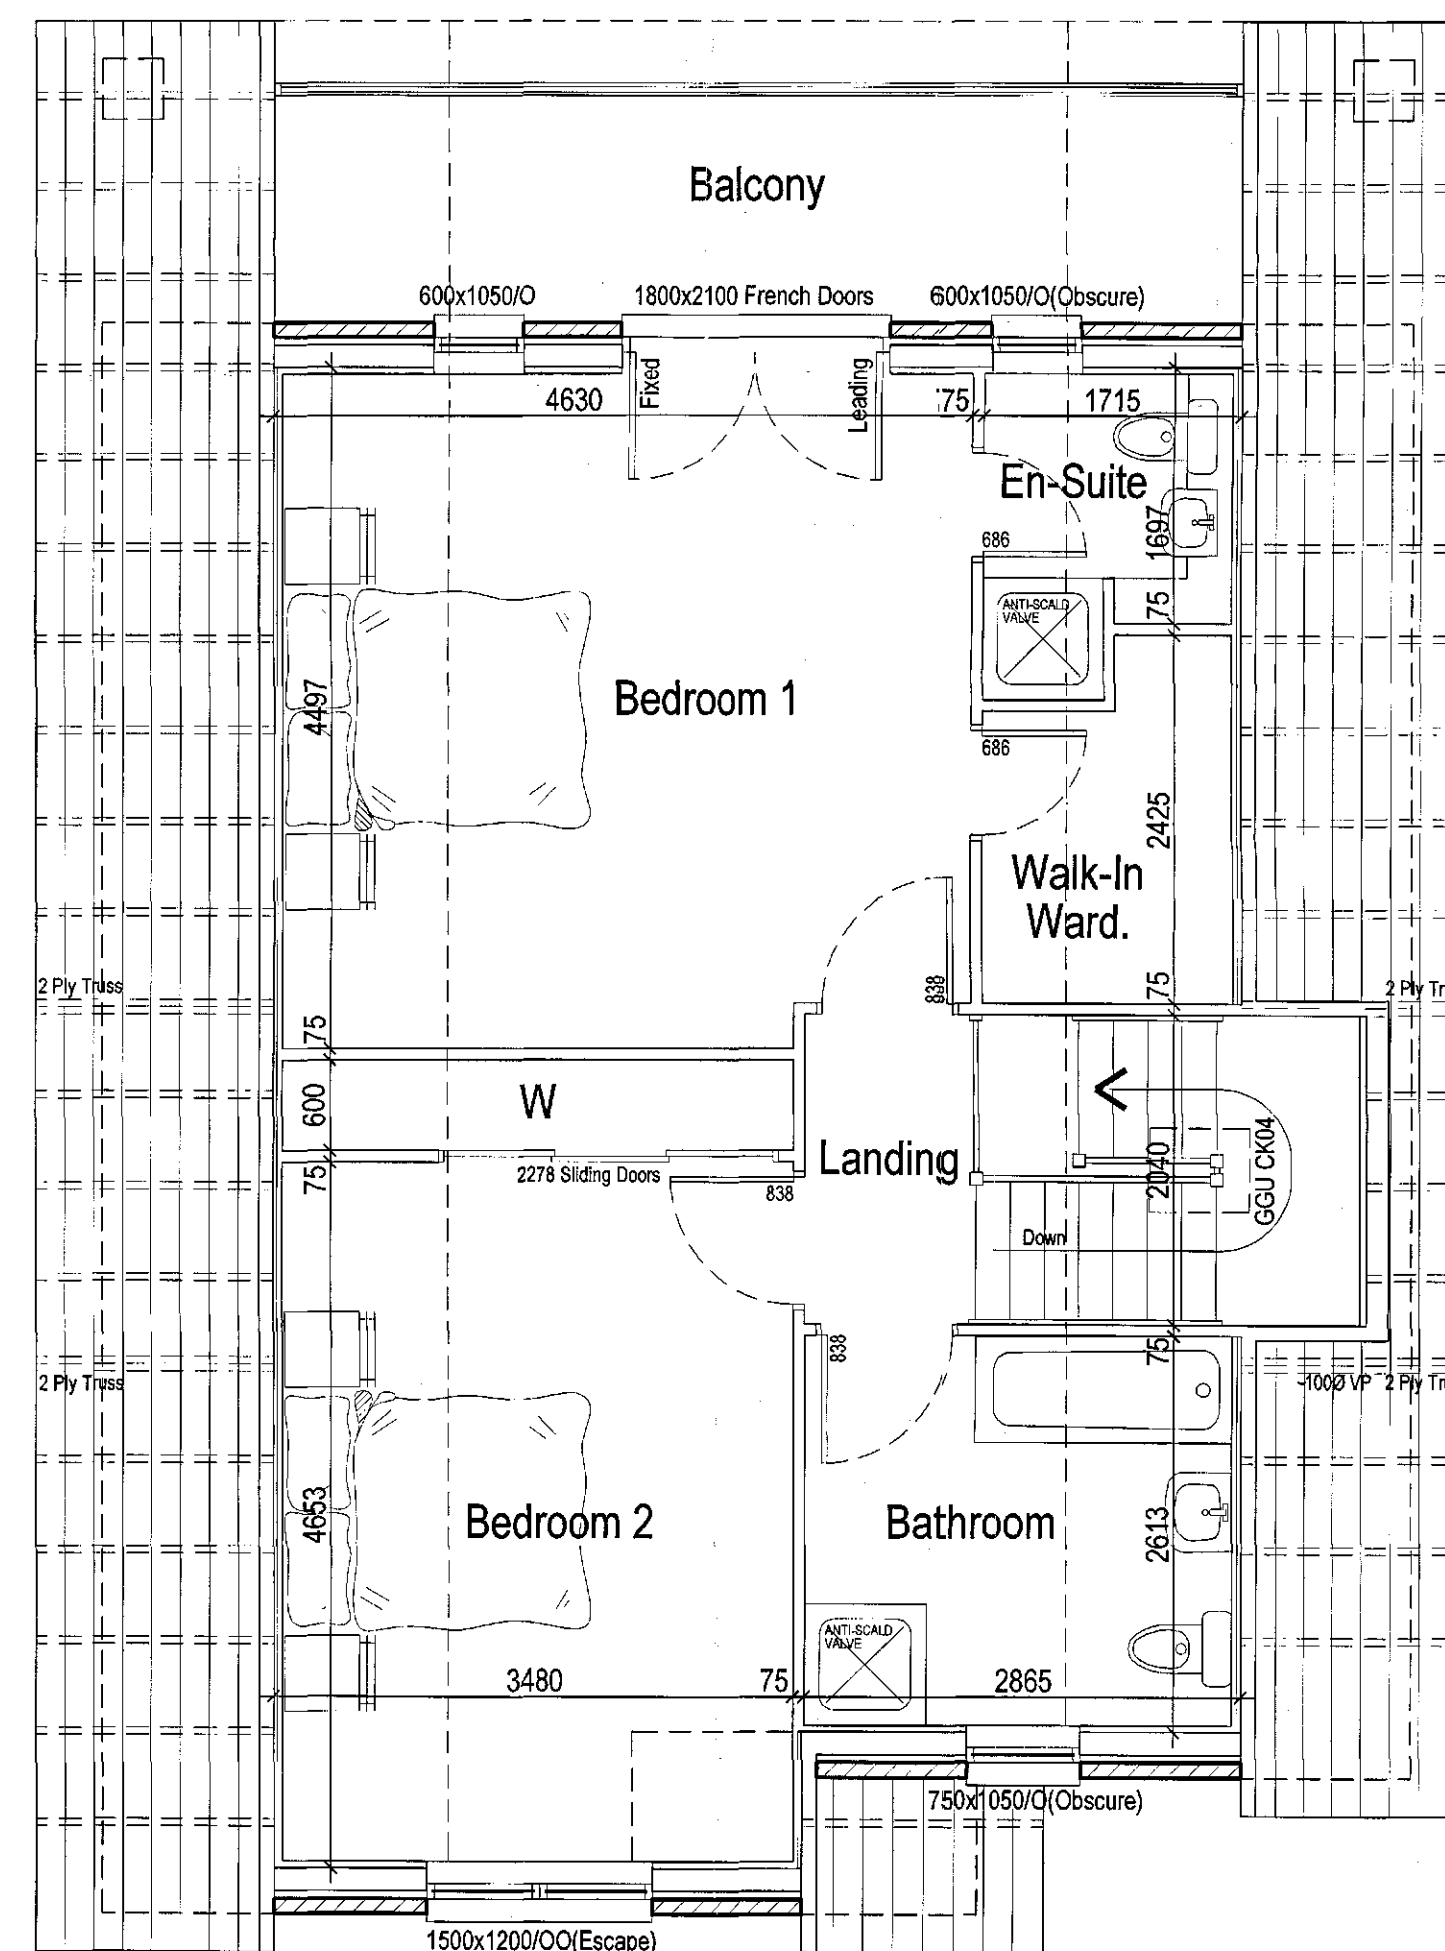

First Floor Plan 1:50

First Floor Area (62.68m²)

COPYRIGHT:-
THIS DRAWING IS COPYRIGHT & CANNOT BE COPIED IN WHOLE OR IN PART
WITHOUT THE WRITTEN CONSENT OF SCOTFRAME TIMBER ENGINEERING LIMITED.

Rev	Date
Client: Mr Darrington & Ms Oates	
Site: Proposed House At Pilley, Barnsley, S75 3AR	
SCOTFRAME TIMBER ENGINEERING LTD, INVERLURIE BUSINESS PARK, SOUTHERFORD AVENUE, INVERLURIE, ABERDEENSHIRE, AB51 0ZJ E-MAIL: INVERLURIE@SCOTFRAME.CO.UK	
ALSO AT:- 2, GRAYSHALL ROAD, WESTFIELD, CUMBERNALLS G68 9HQ E-MAIL: CUMBERNALLS@SCOTFRAME.CO.UK	
scale:	drawn:
1:50, 100 @ A1	G. Mathieson
date:	Dwg No:
07.2017.	SF26808-001
rev:	



- EXTERNAL FINISHES:-**
1. Roof Tiles
 - 2.
 - 3.
 4. Timber Windows And Doors
 5. Timber Fascia And Soffit



Ground Floor Area (76.28m²)

Total Floor Area (138.96m²)



First Floor Area (62.68m²)



COPYRIGHT:-
THIS DRAWING IS COPYRIGHT & CANNOT BE COPIED IN WHOLE OR IN PART
WITHOUT THE WRITTEN CONSENT OF SCOTFRAME TIMBER ENGINEERING LIMITED.

[illegible]

Client: Mr Darrington & Ms Oates

Site: Proposed House At Pilley,
Barnsley,
S75 3AR

scotframe
timber frame | engineering

SCOTFRAME TIMBER ENGINEERING LTD, INVERURIE BUSINESS PARK, SOUTERFORD AVENUE, INVERURIE, ABERDEENSHIRE, AB51 0ZJ E-MAIL: INVERURIE@SCOTFRAME.CO.UK	TEL (01467) 624440 FAX (01467) 624255
Also At:- 4 GRAYSHILL ROAD, WESTWILD, CLUMBERNAULD G68 9HQ E-MAIL: CLUMBERNAULD@SCOTFRAME.CO.UK	TEL (01236) 861200 FAX (01236) 861201

scales:	drawn:	date:	Dwg No:	rev:
1:50, 100 @ A1	G. Mathieson	07.2017.	SF26606-001	