



BROAD STREET.

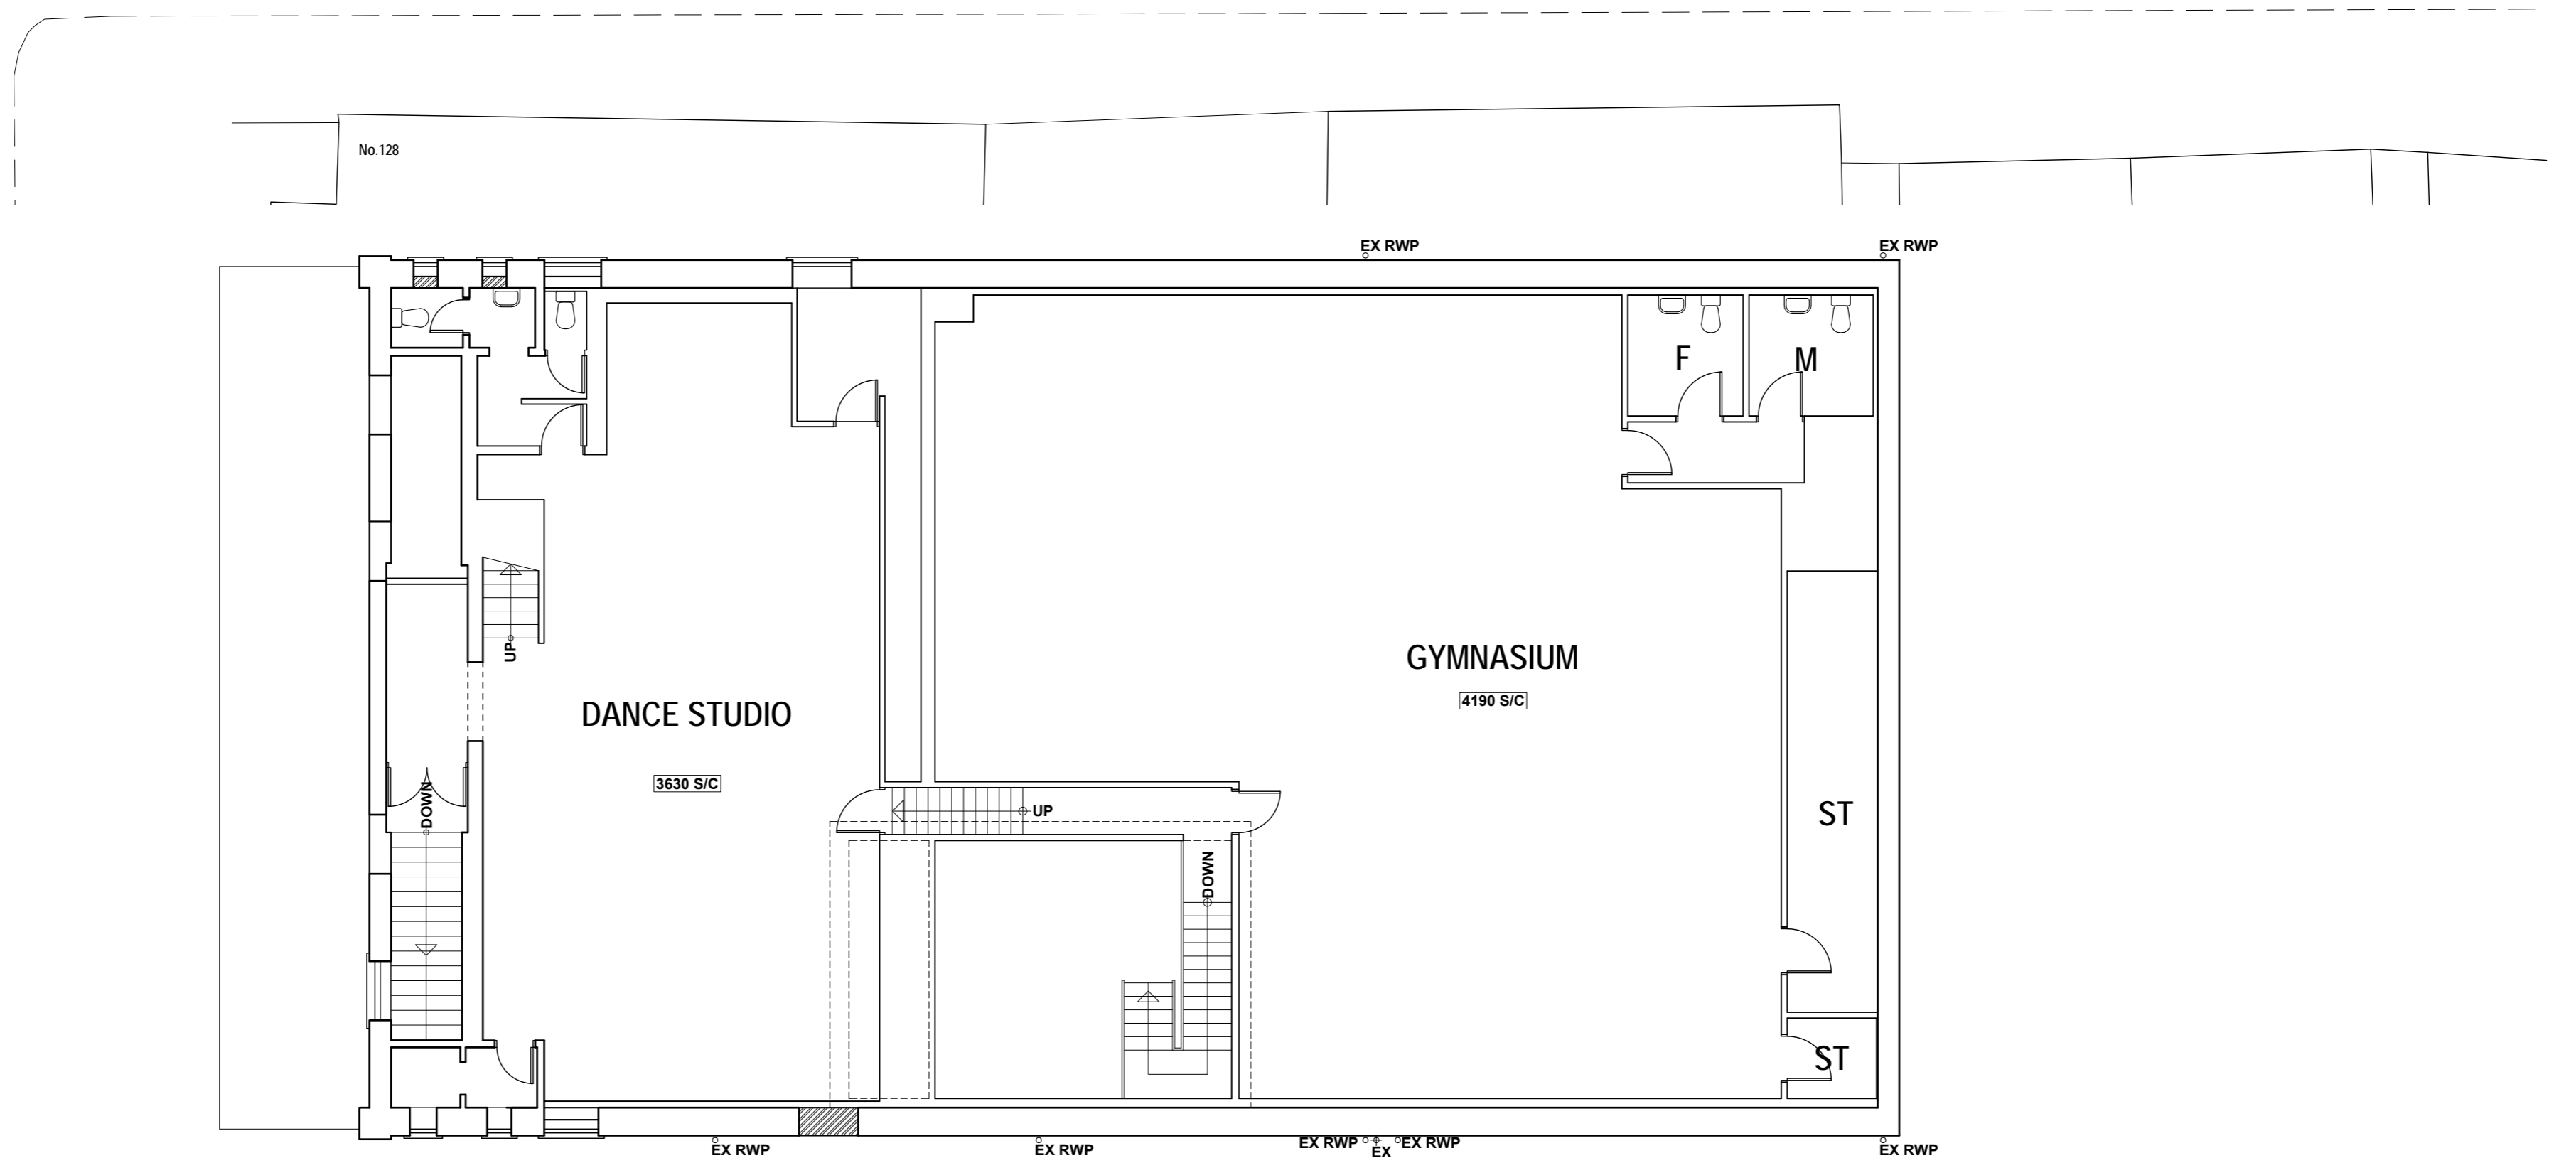

FIRST FLOOR PLAN

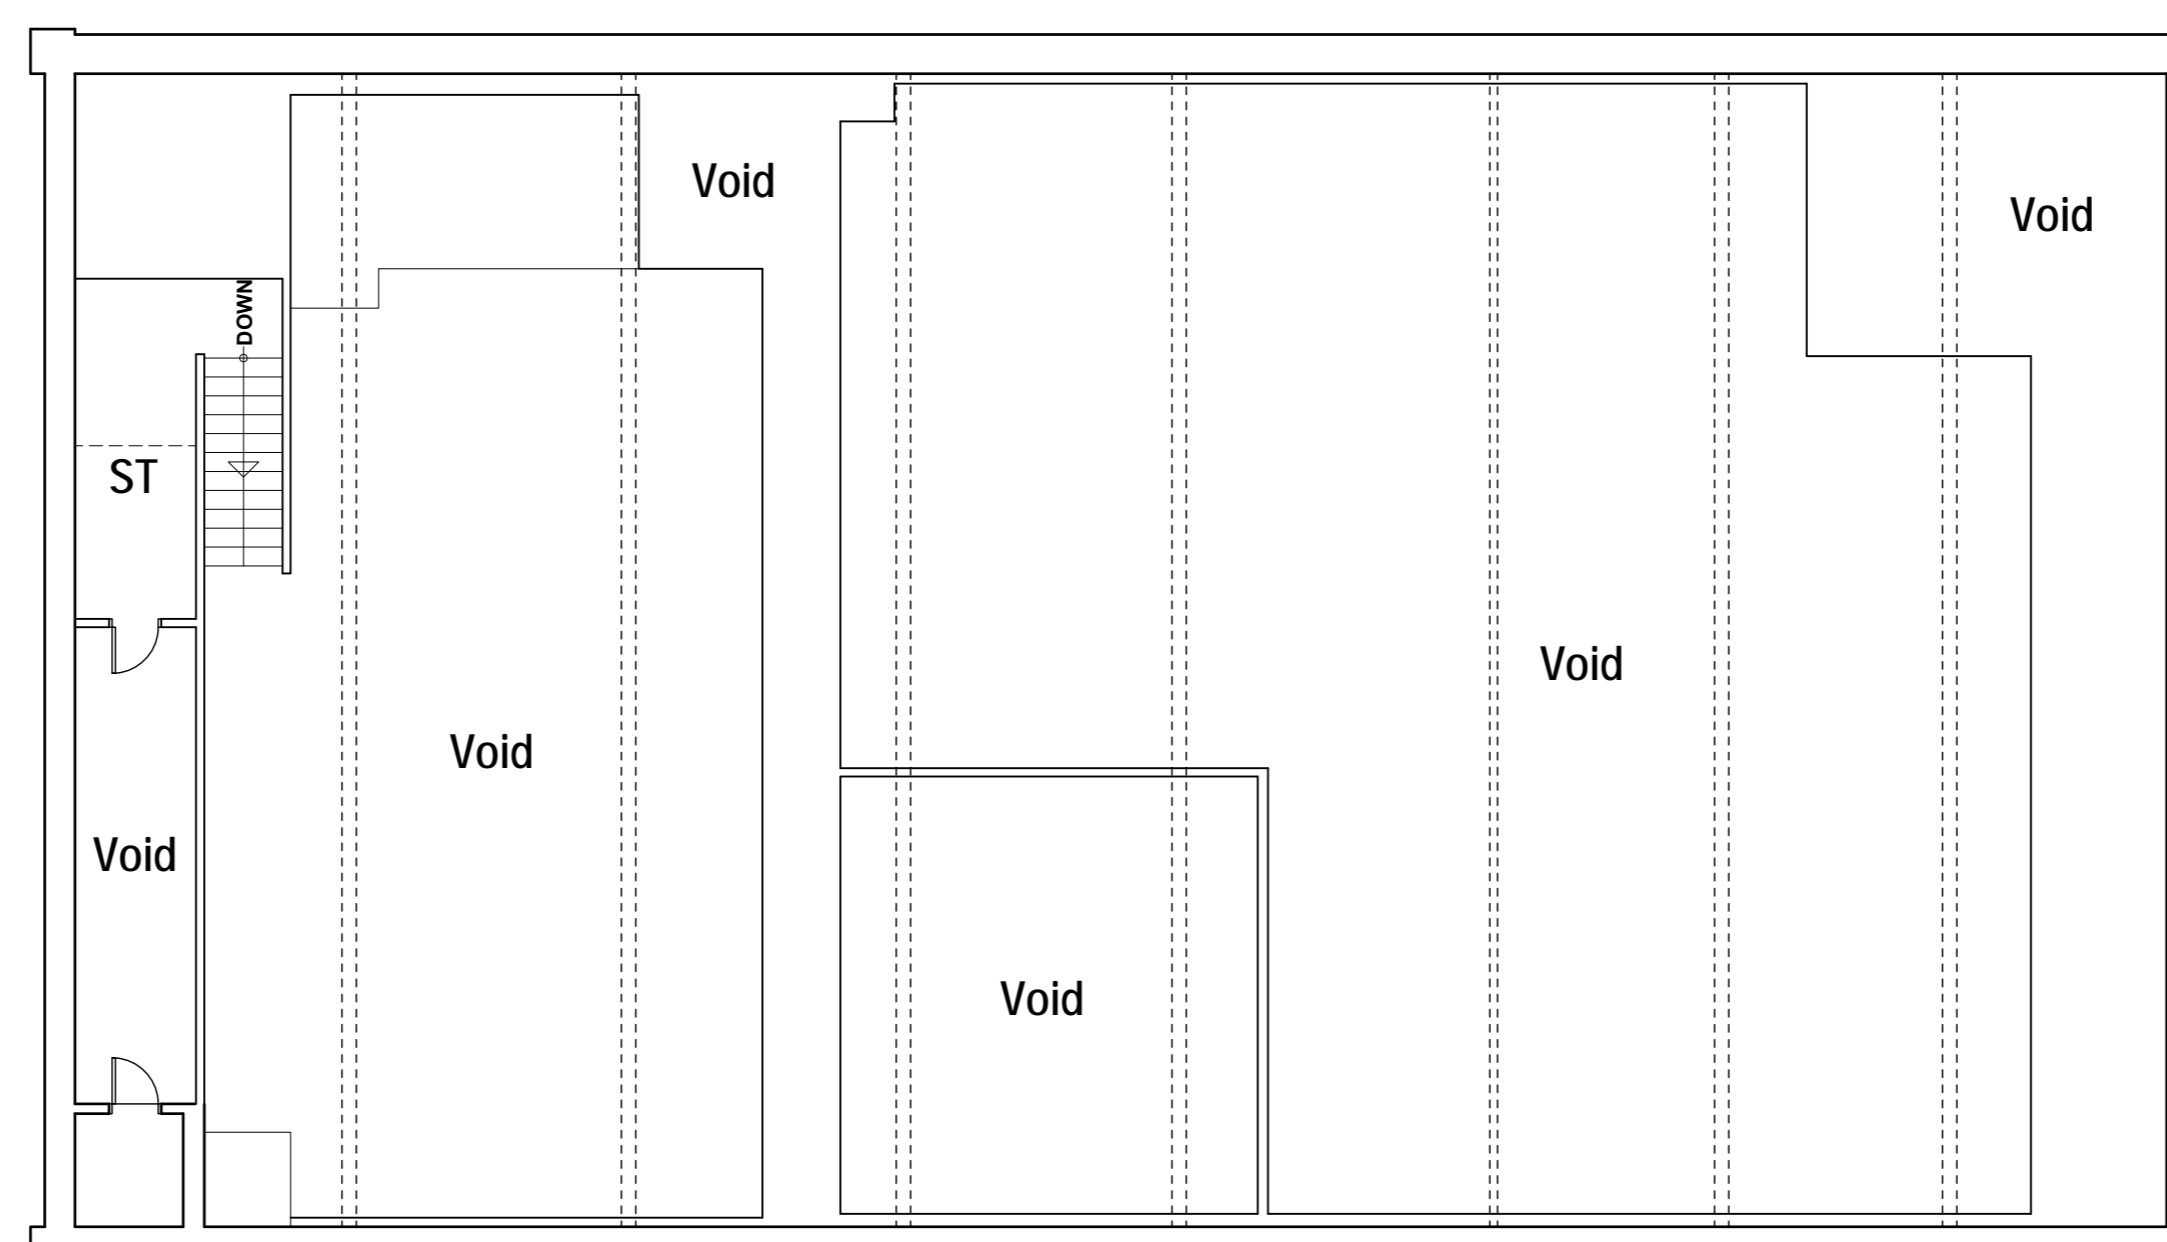

SECOND FLOOR PLAN

Revision	Date	Description
A	14/04/2026	FULL SF PLAN CLARIFIED.

FORMER PRINCESS THEATRE,
WEST STREET, HOYLAND,
BARNSELY, S74 9DU.

SURVEY 1

EXISTING GF/SITE, 1ST & 2ND FLOOR PLANS

MR CHEEMA



JCA Architectural Ltd
23 Windmill Road, Wombwell,
Barnsley, S73 8PW.
Tel: 01226 754507
Email: jca@jca-architectural.com

This drawing and the copyright is the Architectural Company's property and may be used or reproduced only by agreement. All Dimensions in Millimeters Unless specified otherwise and subject to verification on site.

Scale: 1:100 @ A1	Date: JAN 2026
Ref: 202512	Drwg No: 01