




WEST ELEVATION

INTERLOCKING  
CONCRETE  
TILES


GREY  
ALUMINIUM  
FRAMES

STONE  
SURROUND TO  
WINDOWS &  
DOORS


OFF WHITE  
RENDER  
TO  
EXTERNAL  
WALLS

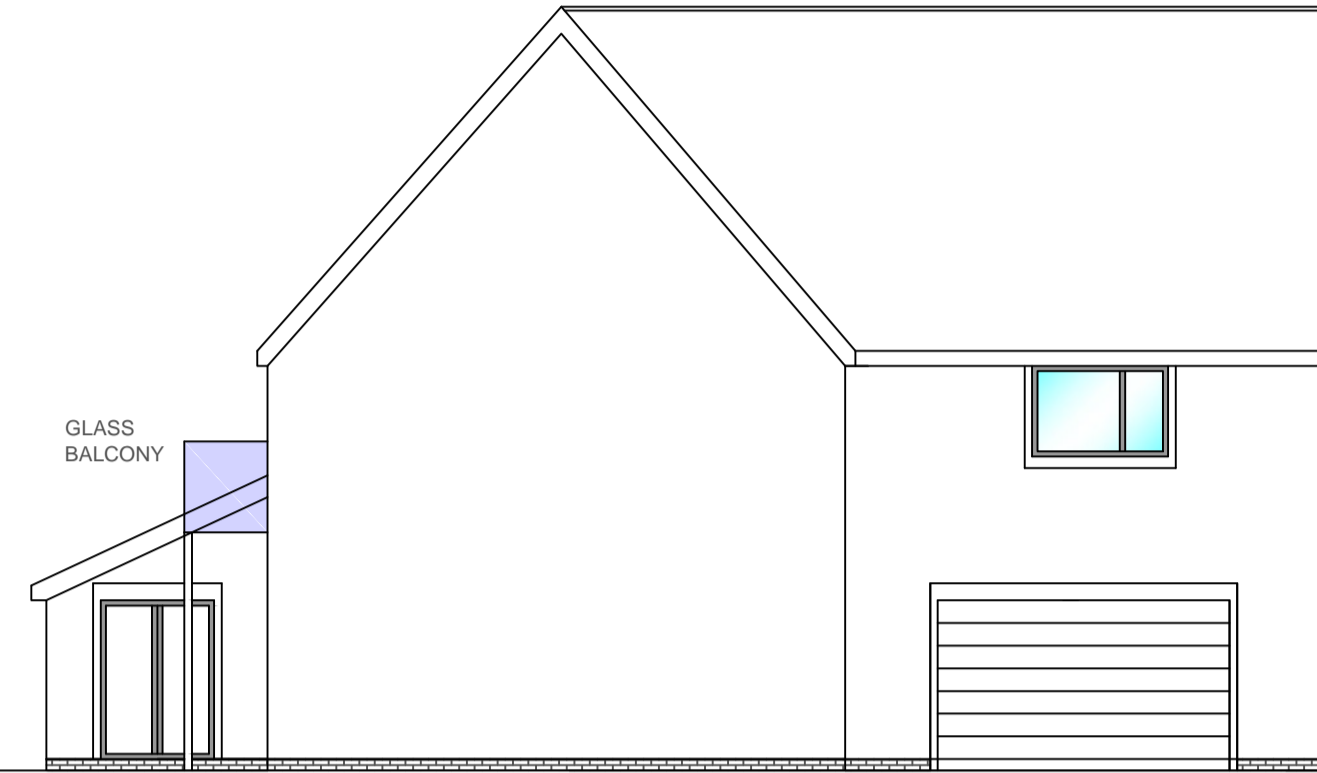

SOUTH ELEVATION

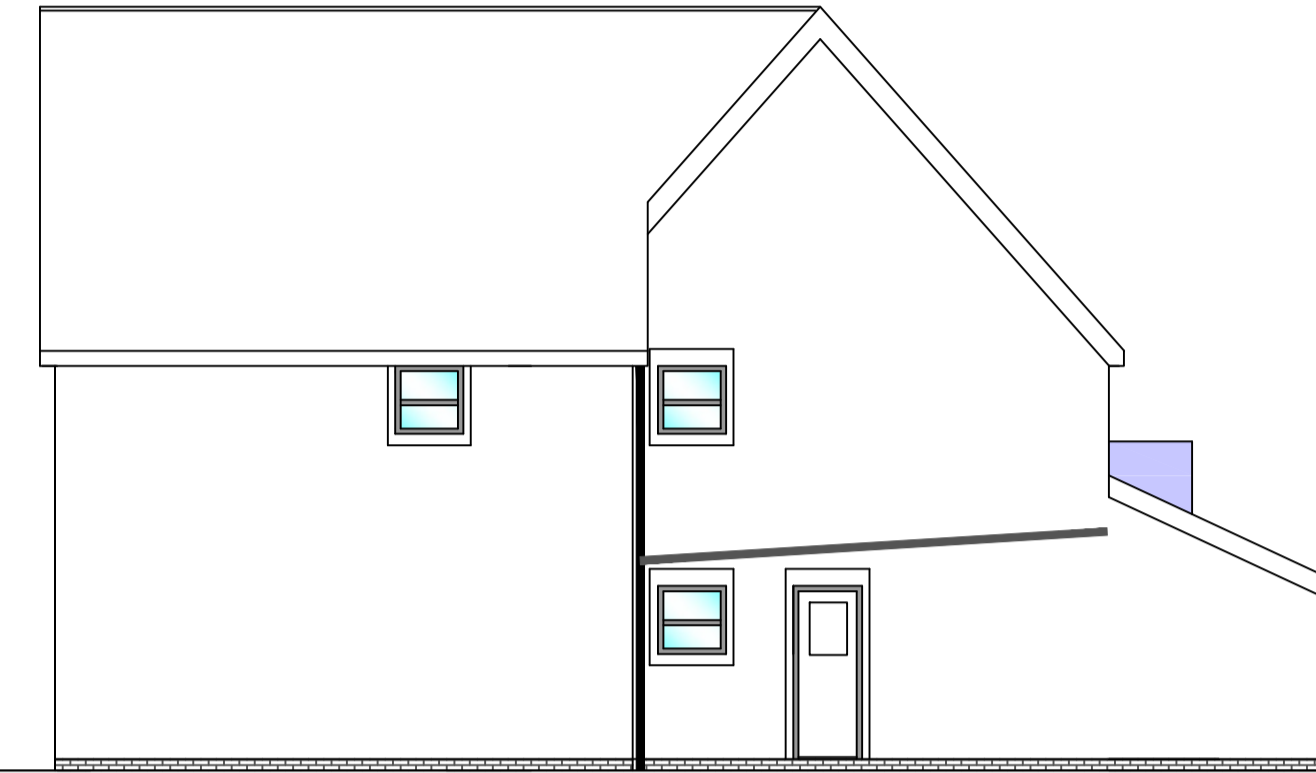



NORTH ELEVATION

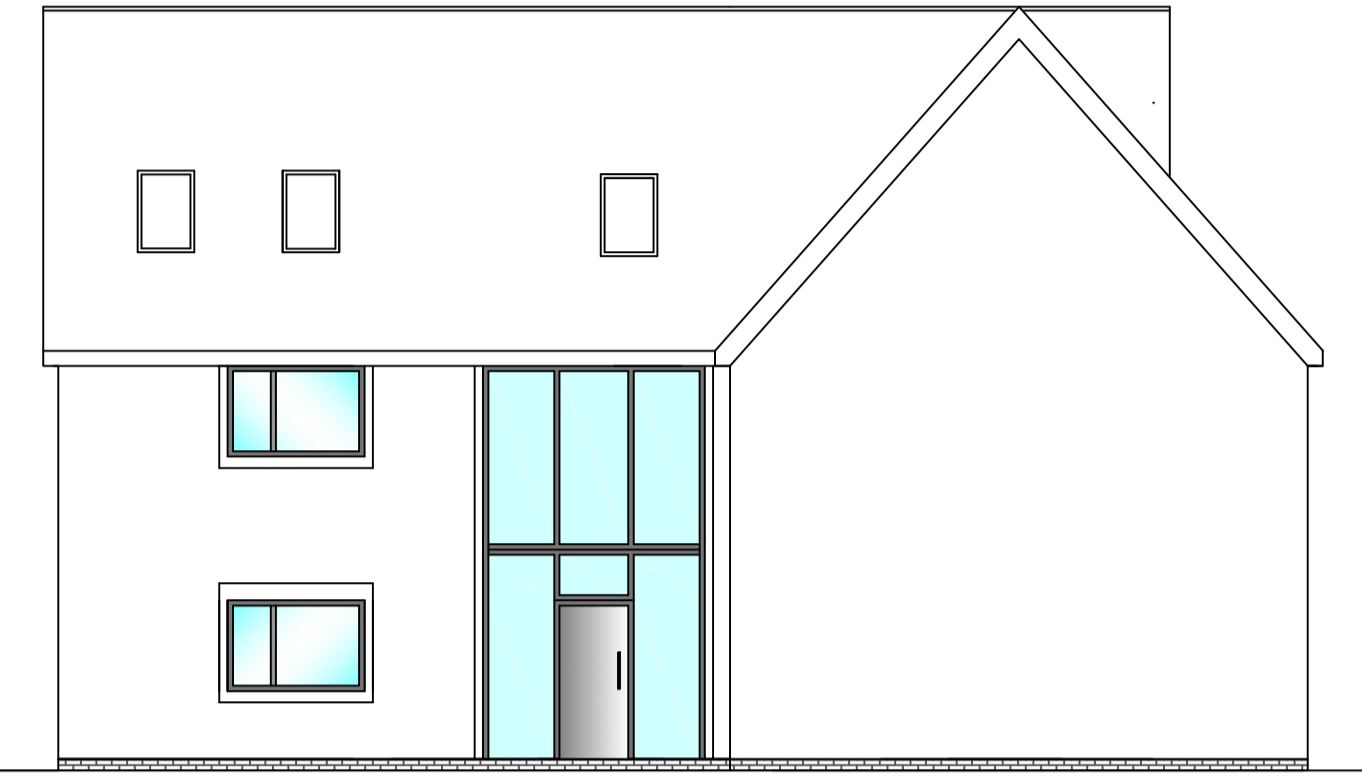


EAST ELEVATION

SUMMER HOUSE


Cedral cladding to  
external walls.  
Aluminum Bi Fold doors.  
EPDM roof covering.

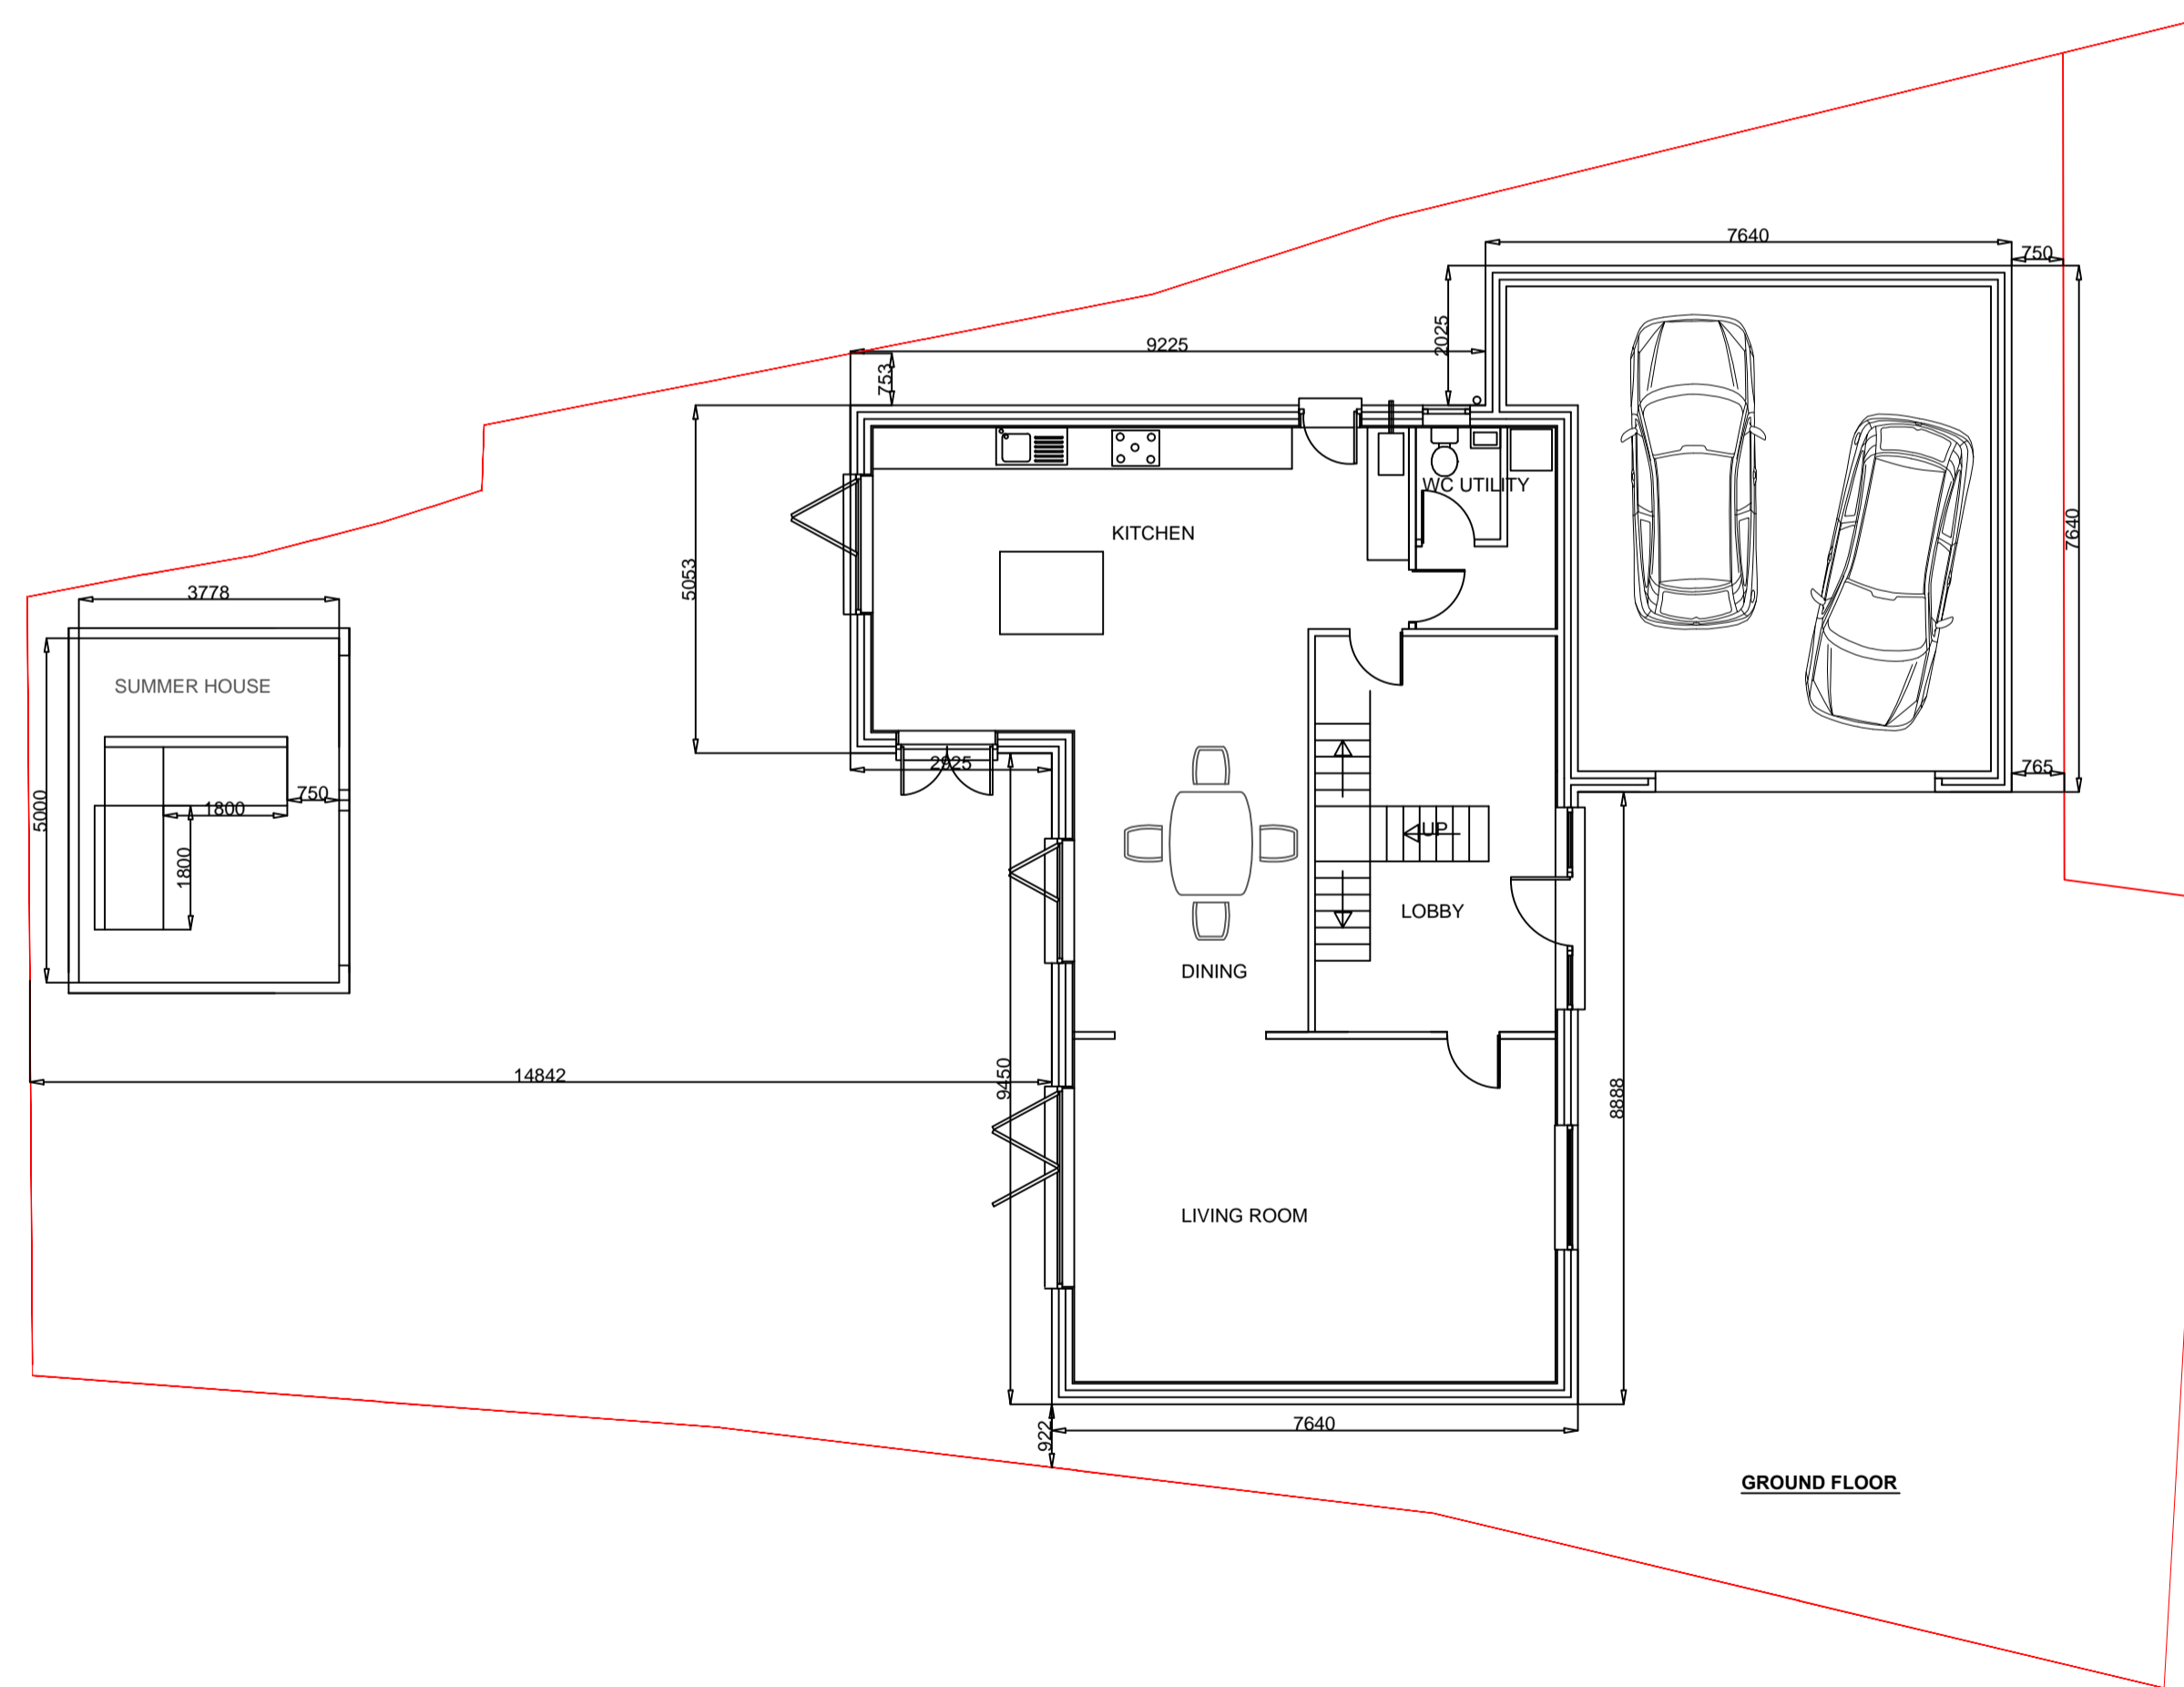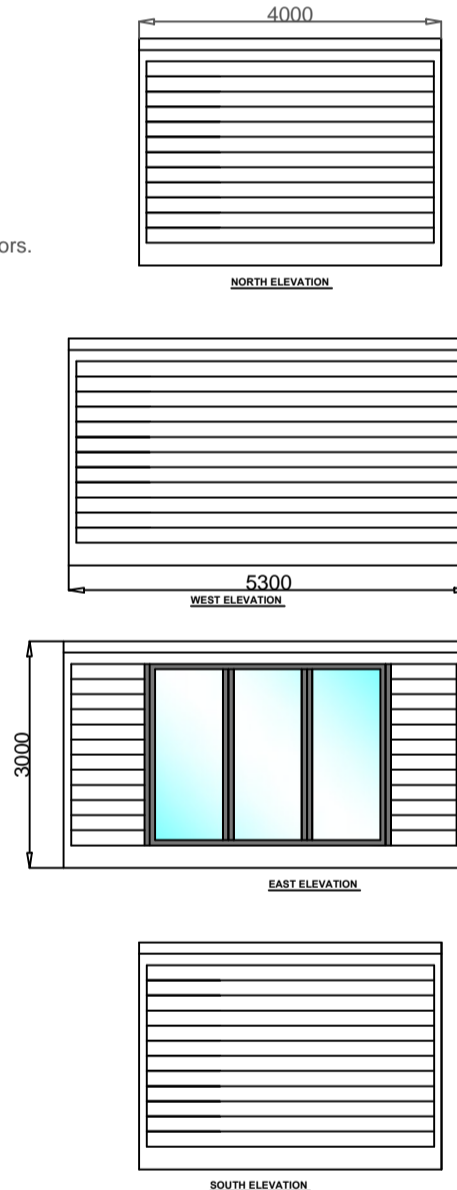

GROUND FLOOR

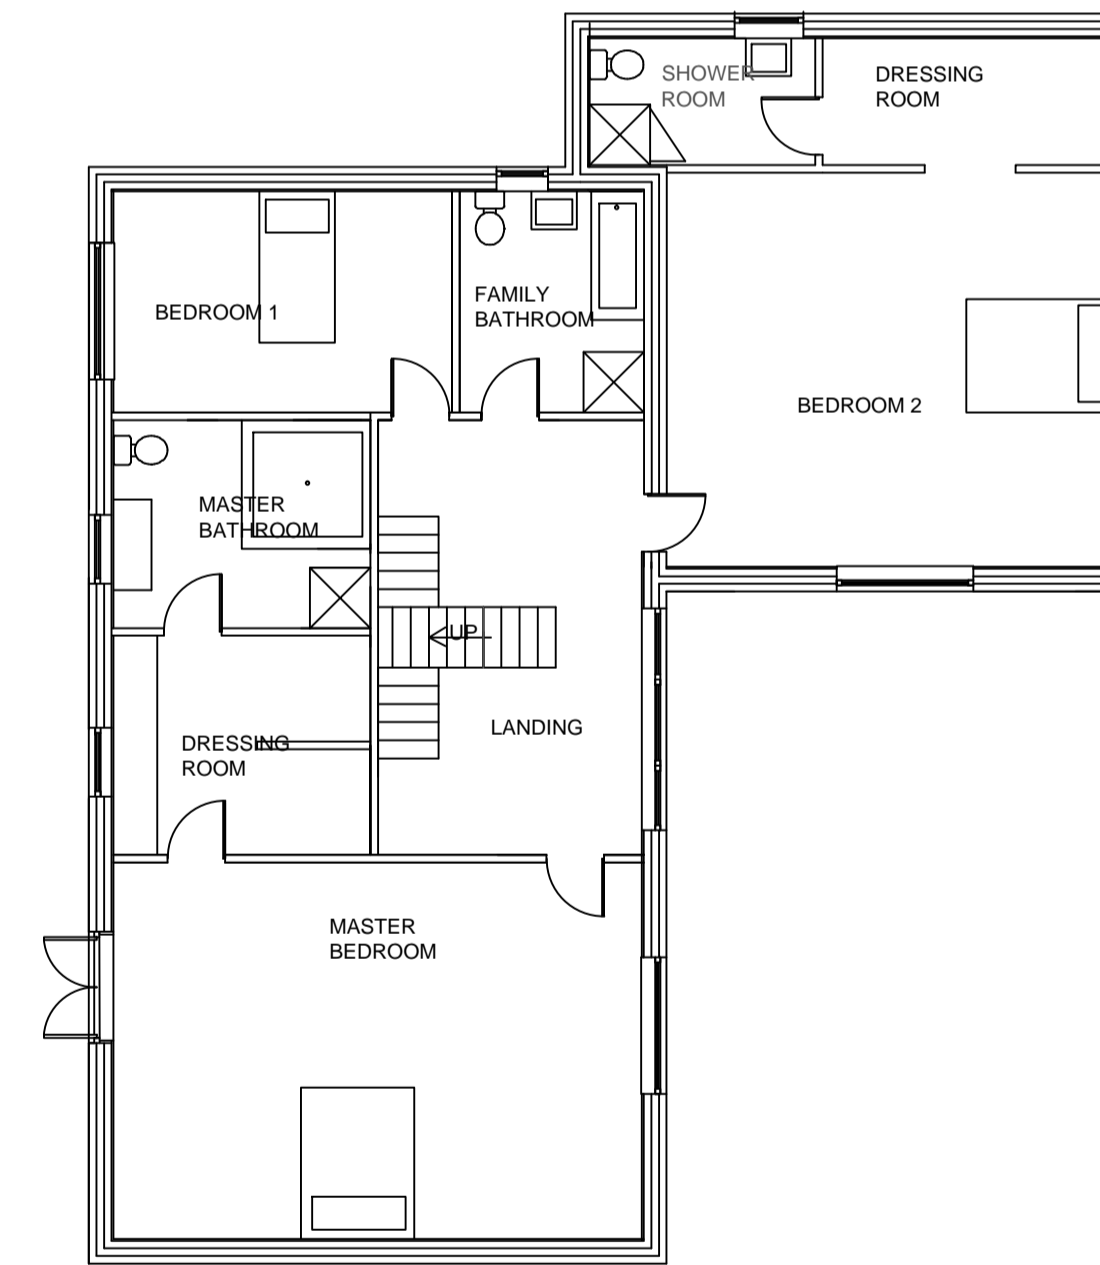

FIRST FLOOR

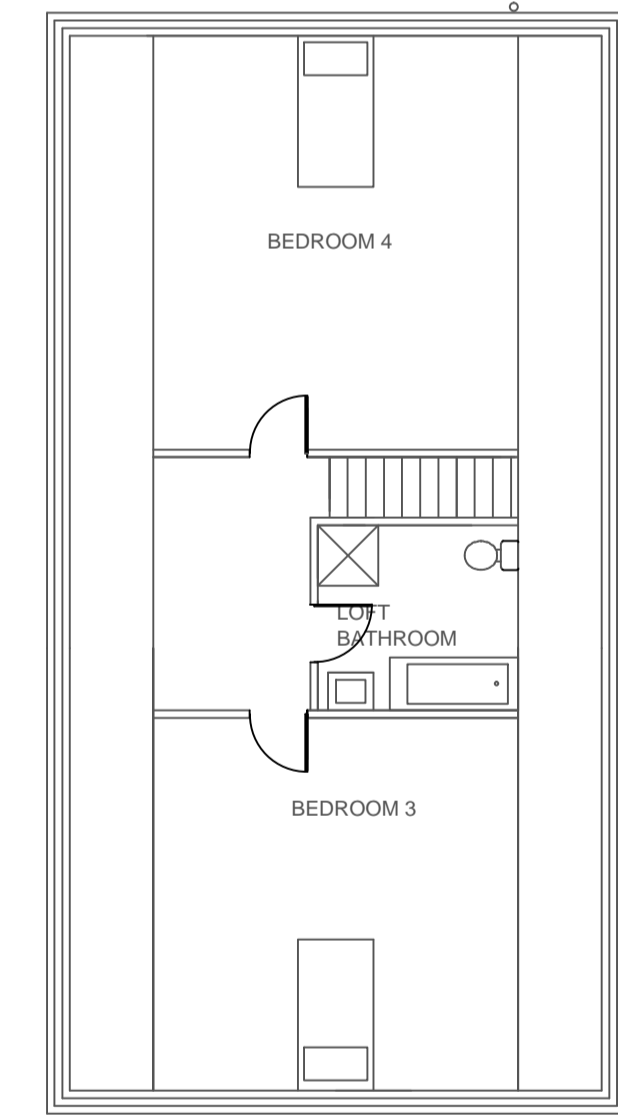

SECOND FLOOR

Plot 4, Land off Ringway,  
Bolton on Dearne,  
Barnsley

Mr M Peaverley

**N Murray Design**

44 Ten Acre Road, Kimberworth Park  
Rotherham, S61 3RJ

Email: nmurraydesign@gmail.com  
Tel: 0750 8616377

| Scale | Date    | Drawing No | Rev |
|-------|---------|------------|-----|
| 1:100 | 16/2/21 | 1PP        |     |